



Stair Relocation Project  
 Revised 04.20.11  
 50 Brastow Avenue, Somerville MA

Proposed Plan at Backyard scale: 1/4" = 1'-0"

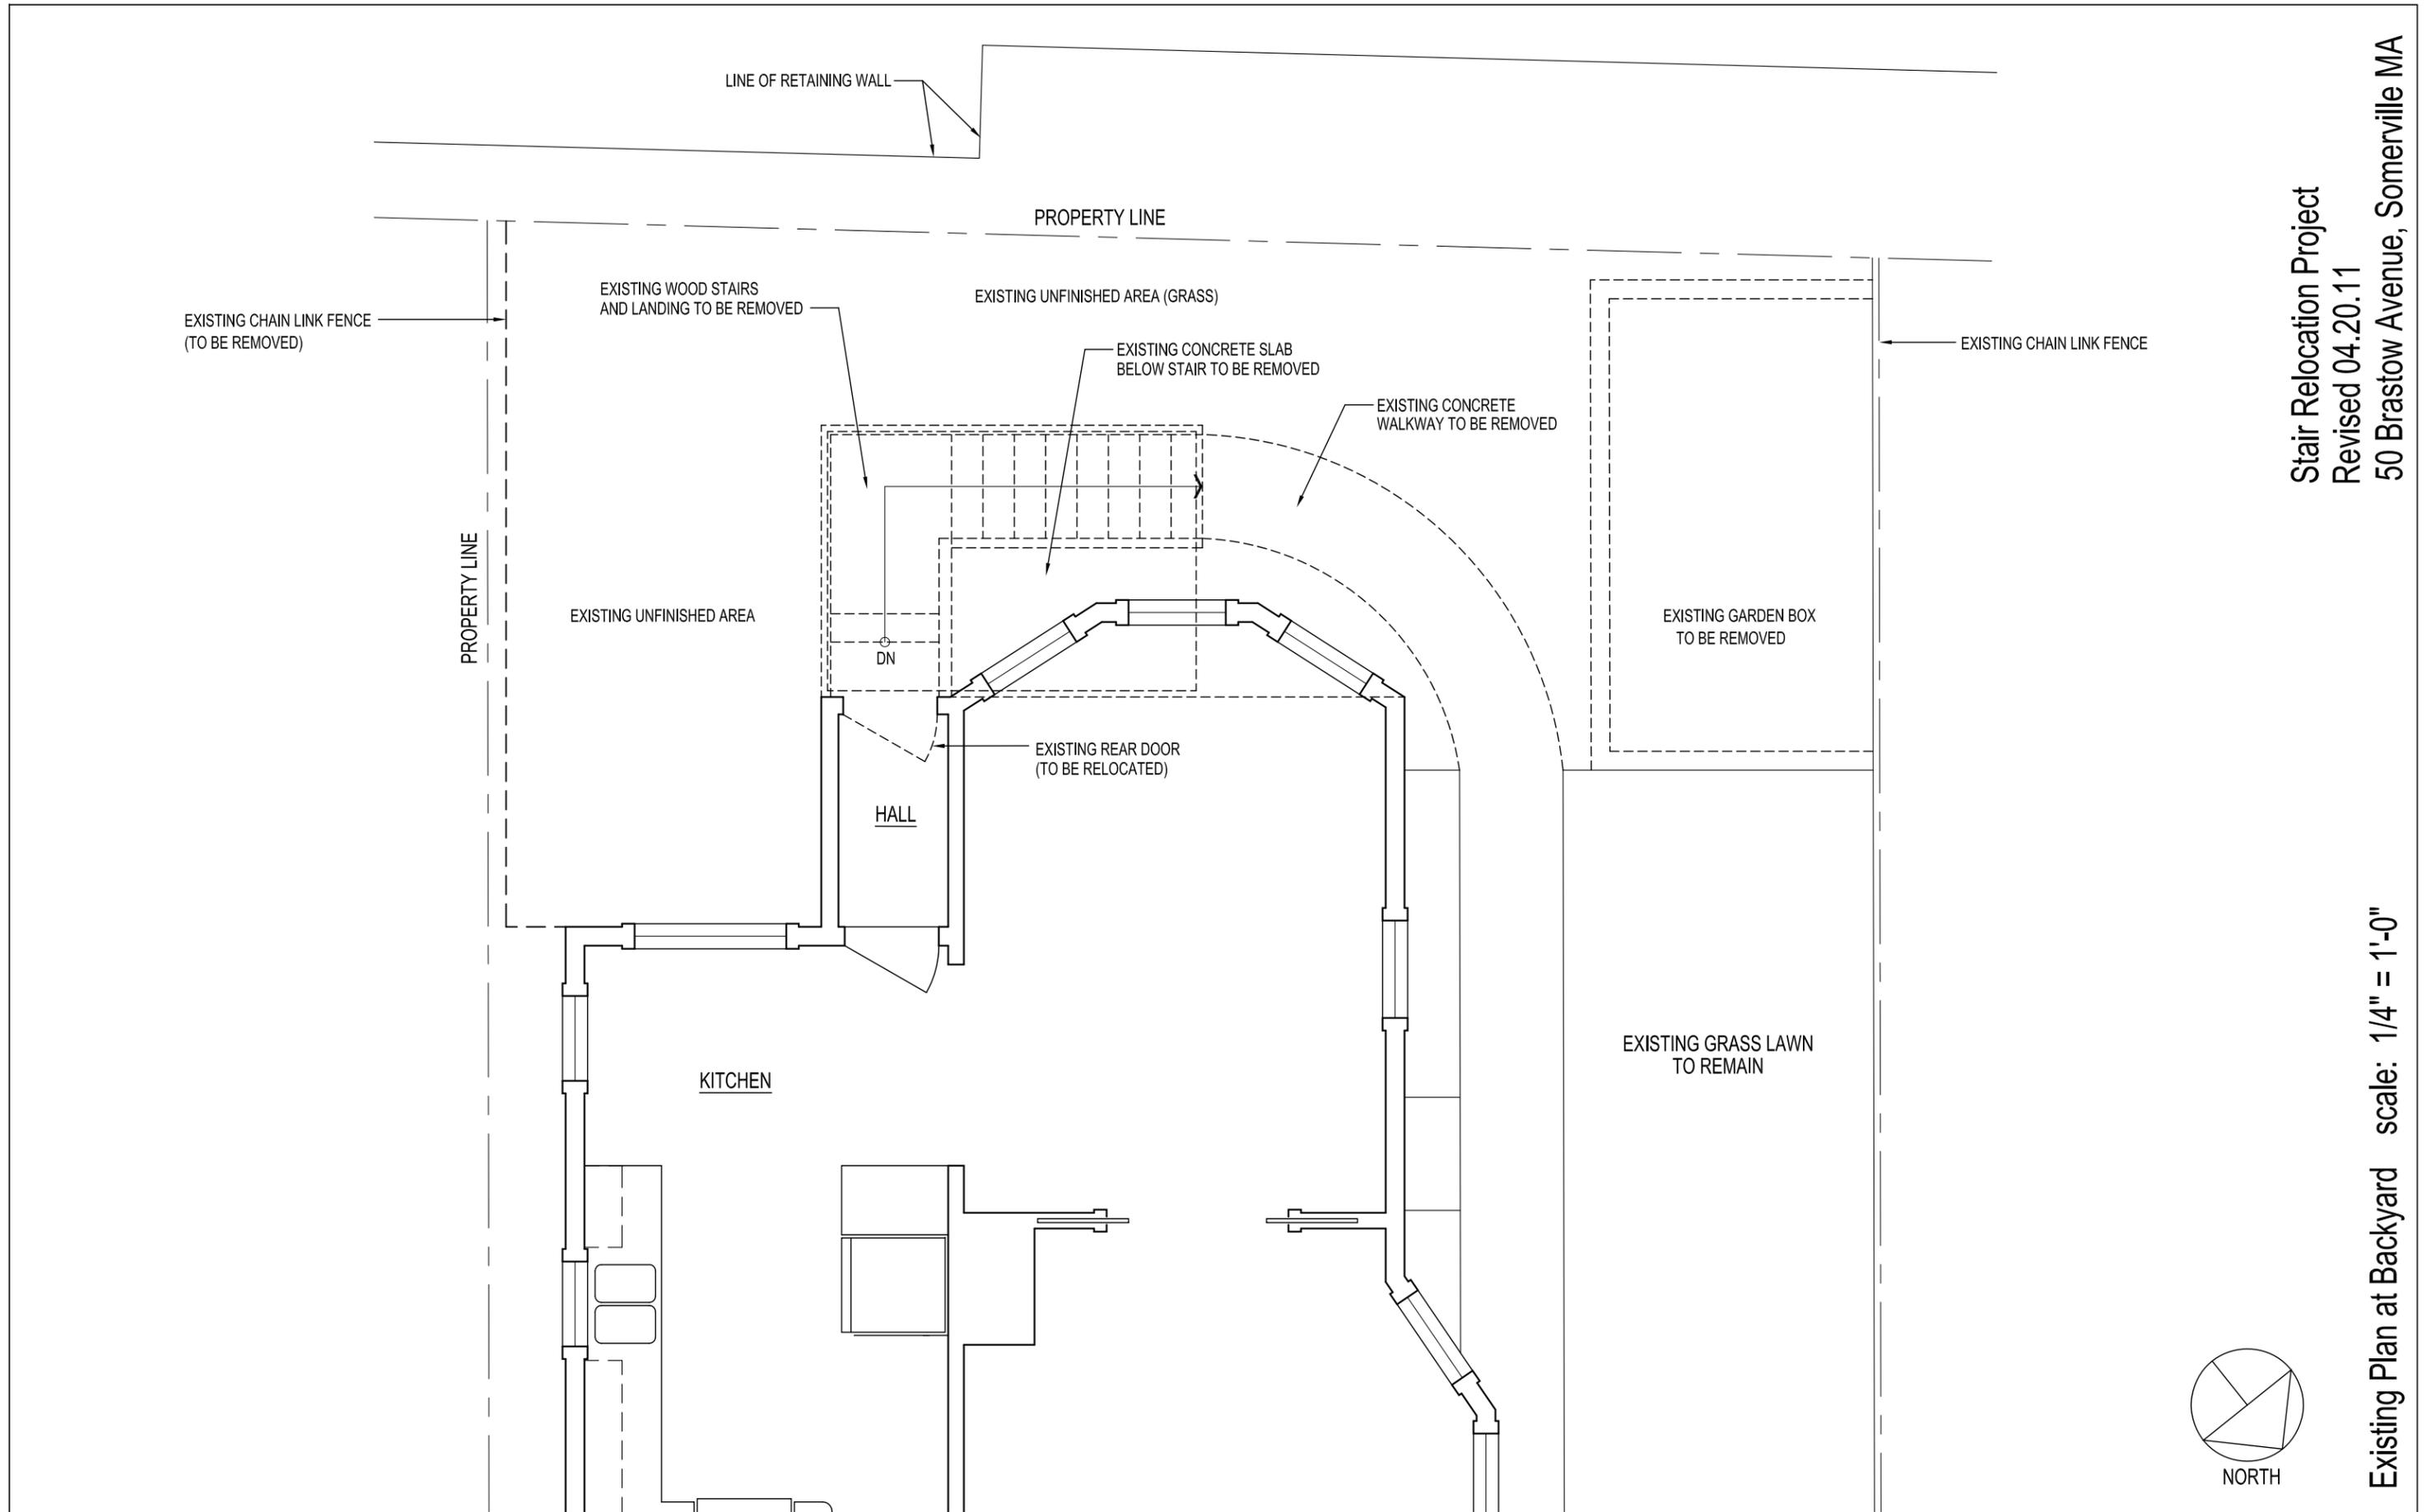

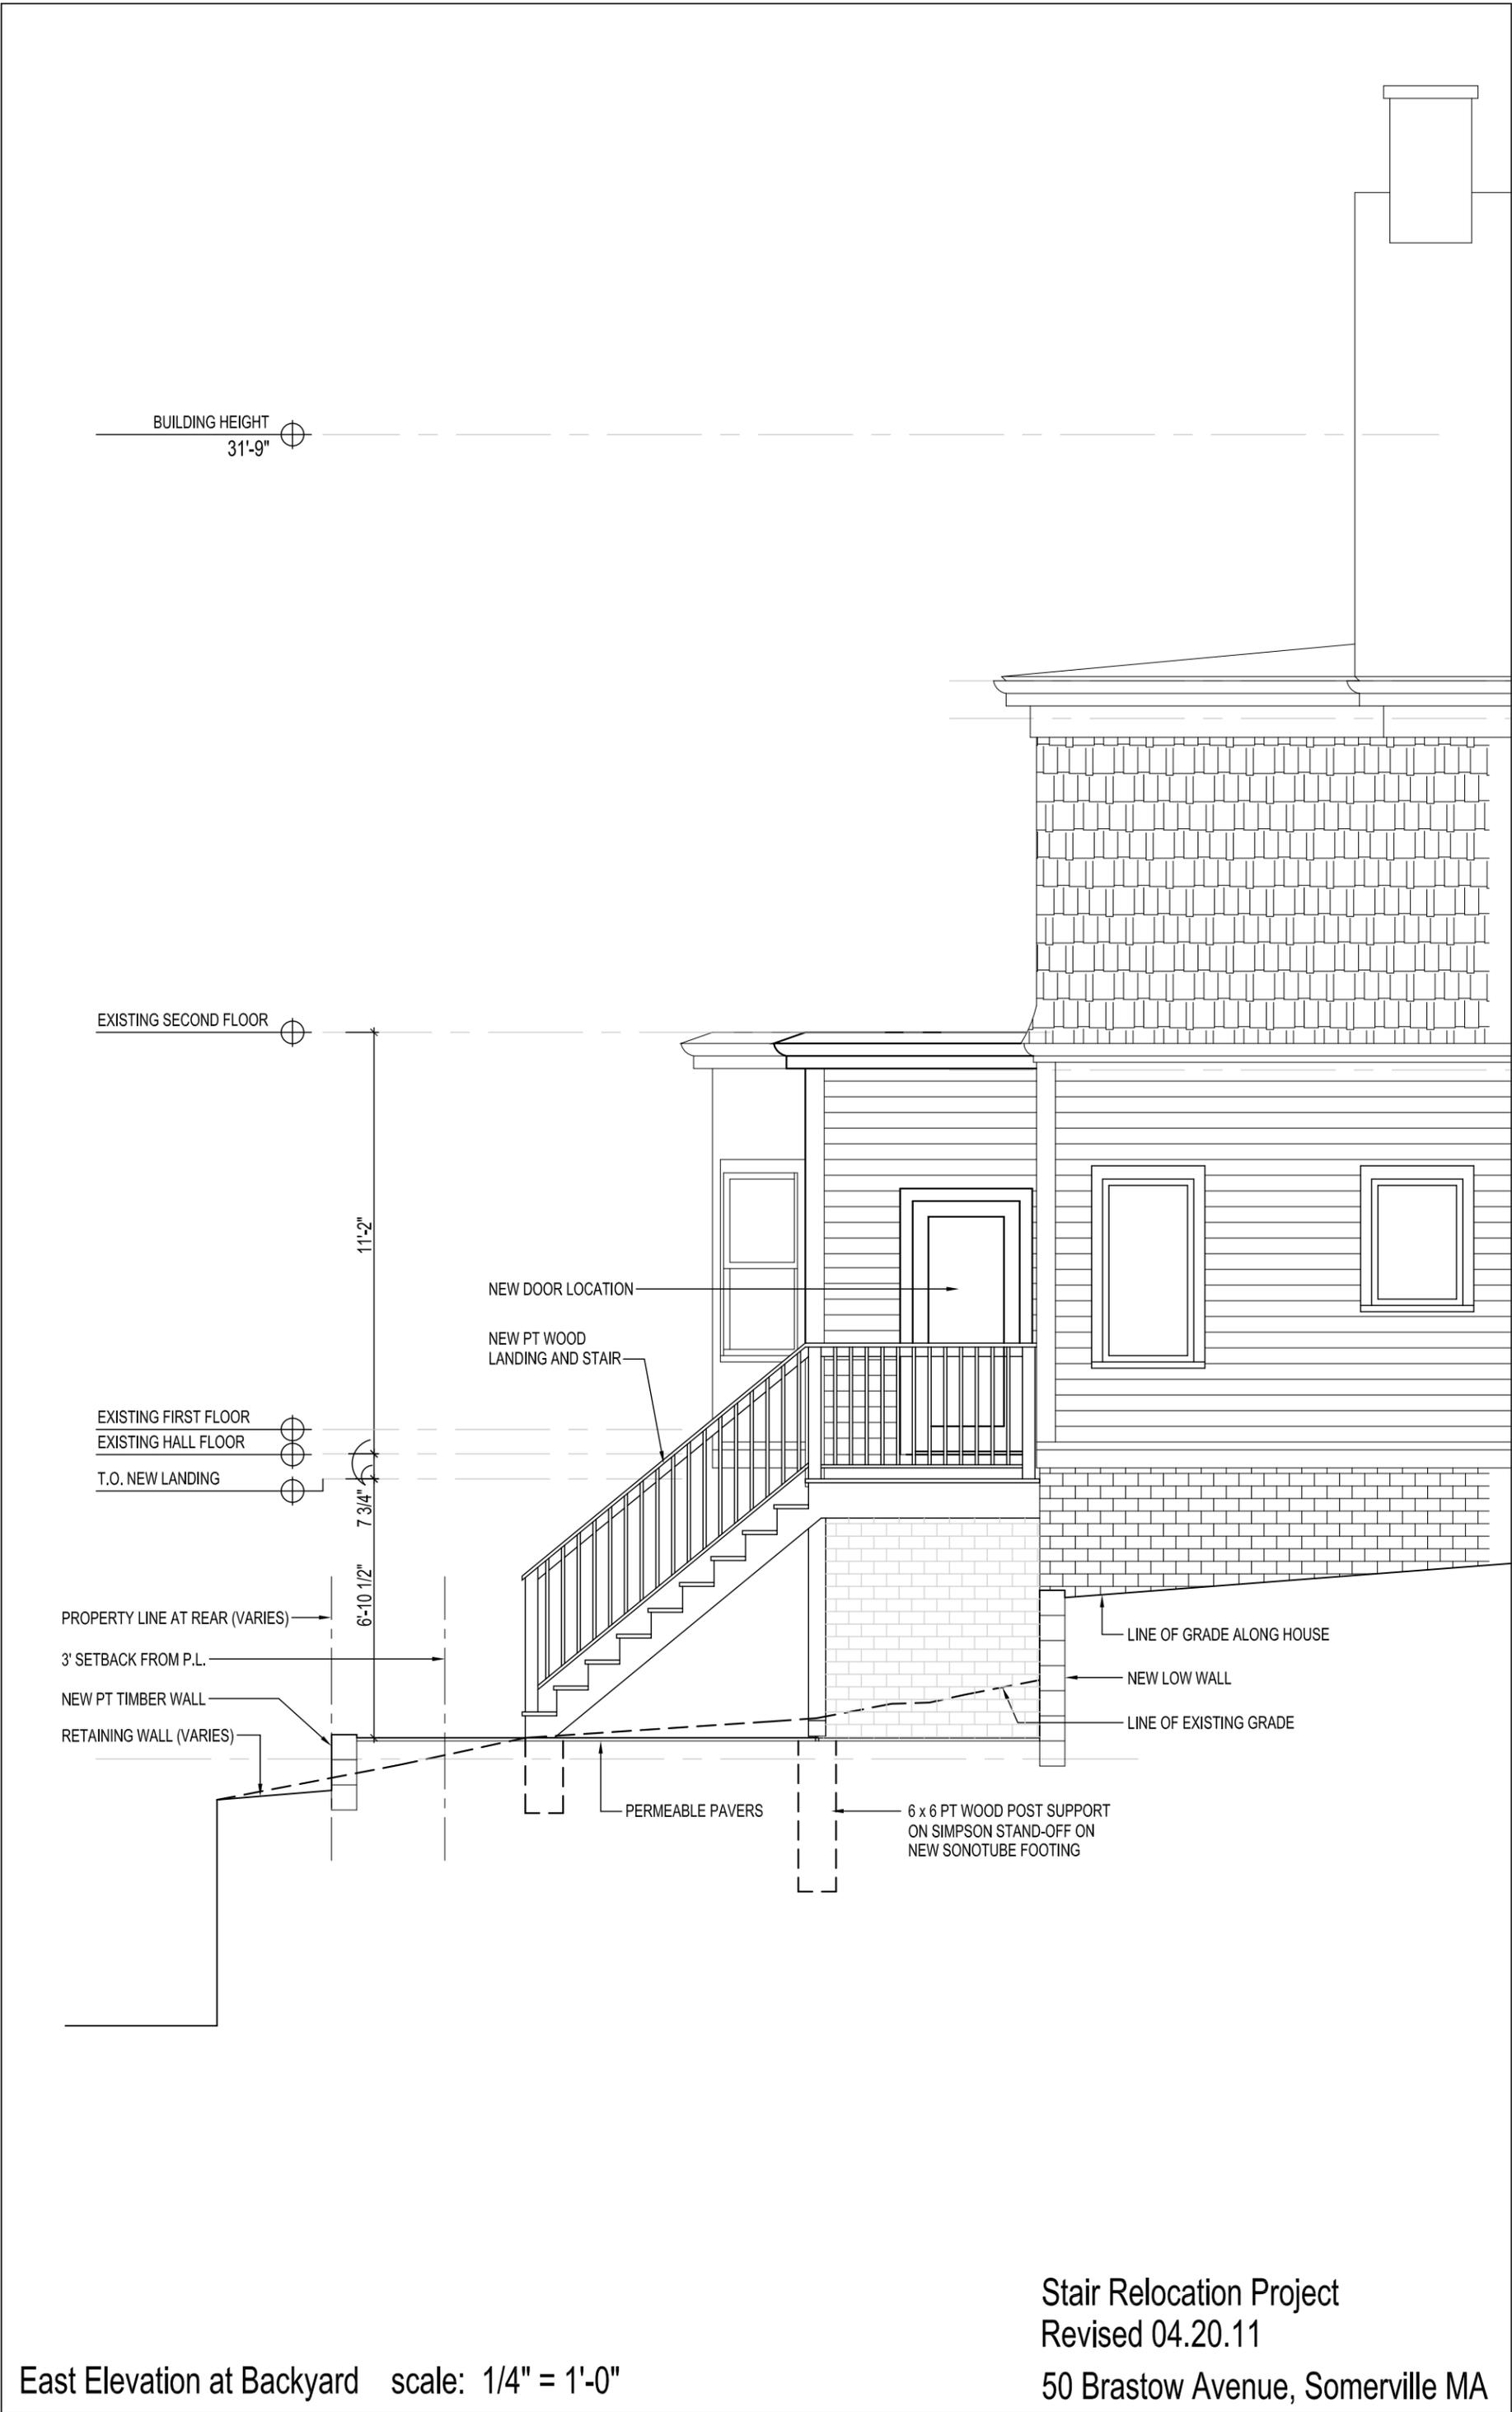


East Elevation at Backyard scale: 1/4" = 1'-0"

Stair Relocation Project  
 Revised 04.20.11  
 50 Brastow Avenue, Somerville MA



South Elevation at Backyard scale: 1/4" = 1'-0"

Stair Relocation Project  
 Revised 04.20.11  
 50 Brastow Avenue, Somerville MA

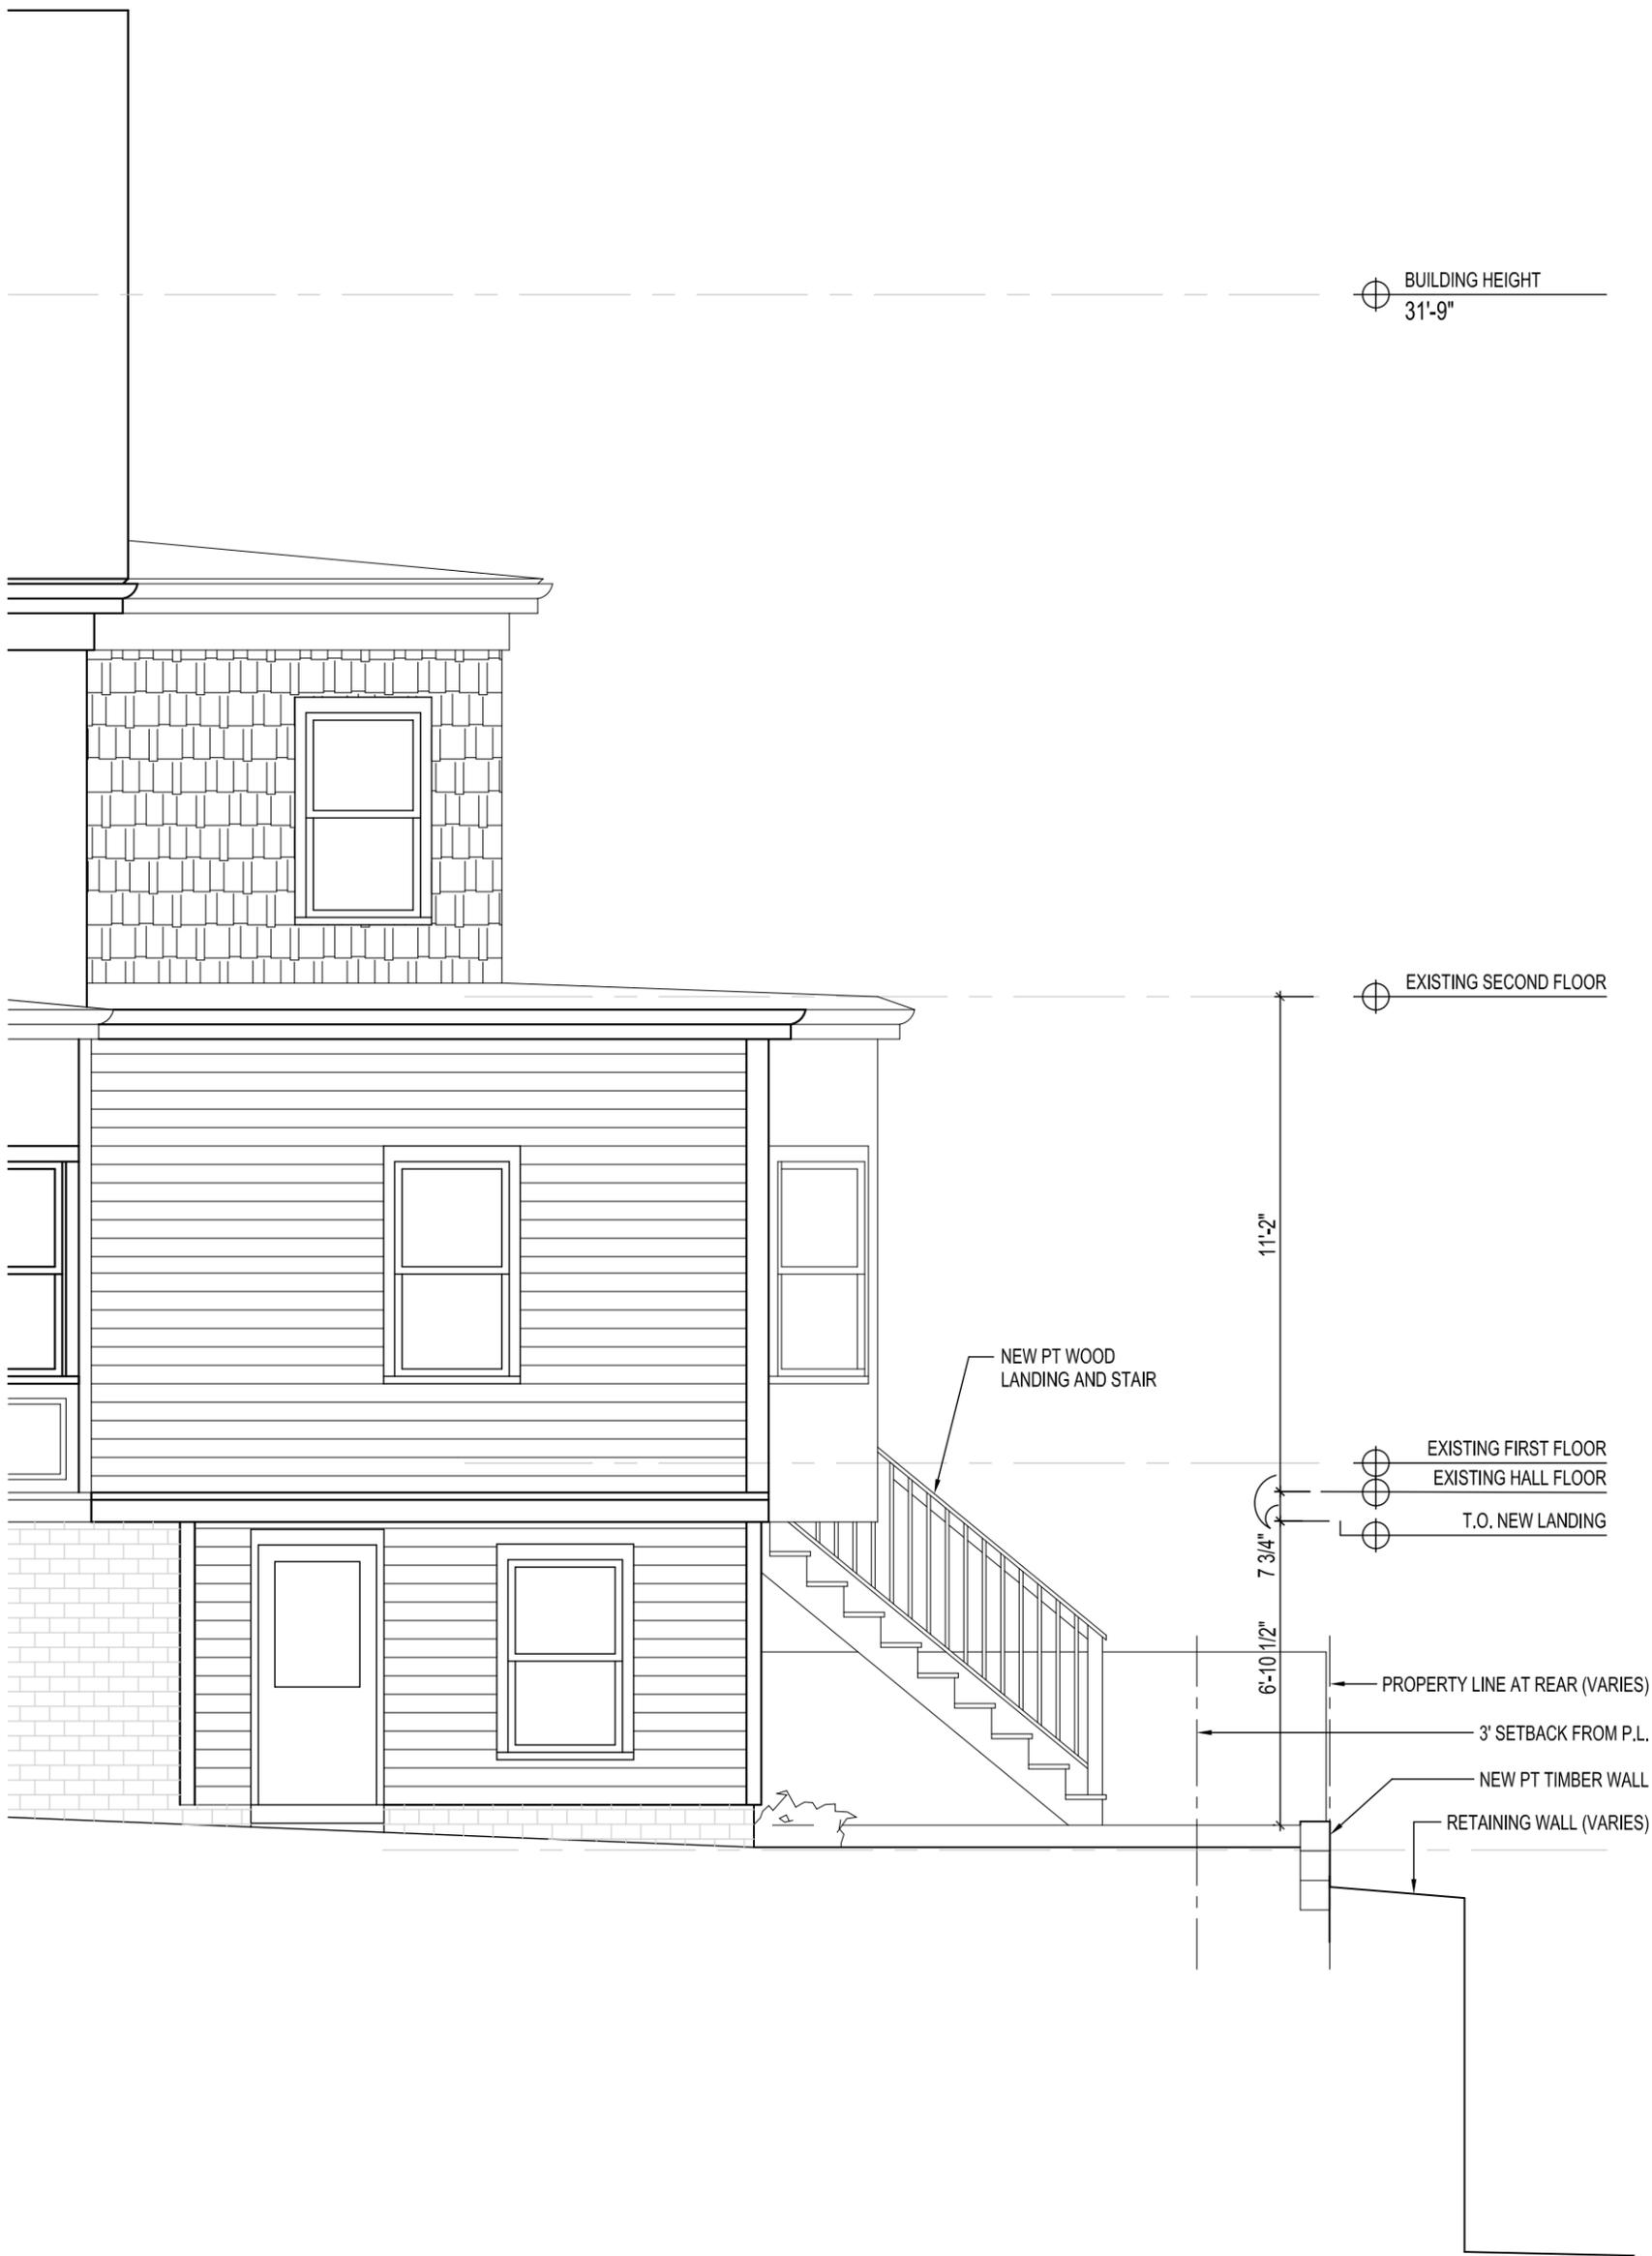

West Elevation at Backyard scale: 1/4" = 1'-0"

Stair Relocation Project  
 Revised 04.20.11  
 50 Brastow Avenue, Somerville MA