




PERMIT COPY
DATE 2/26/14

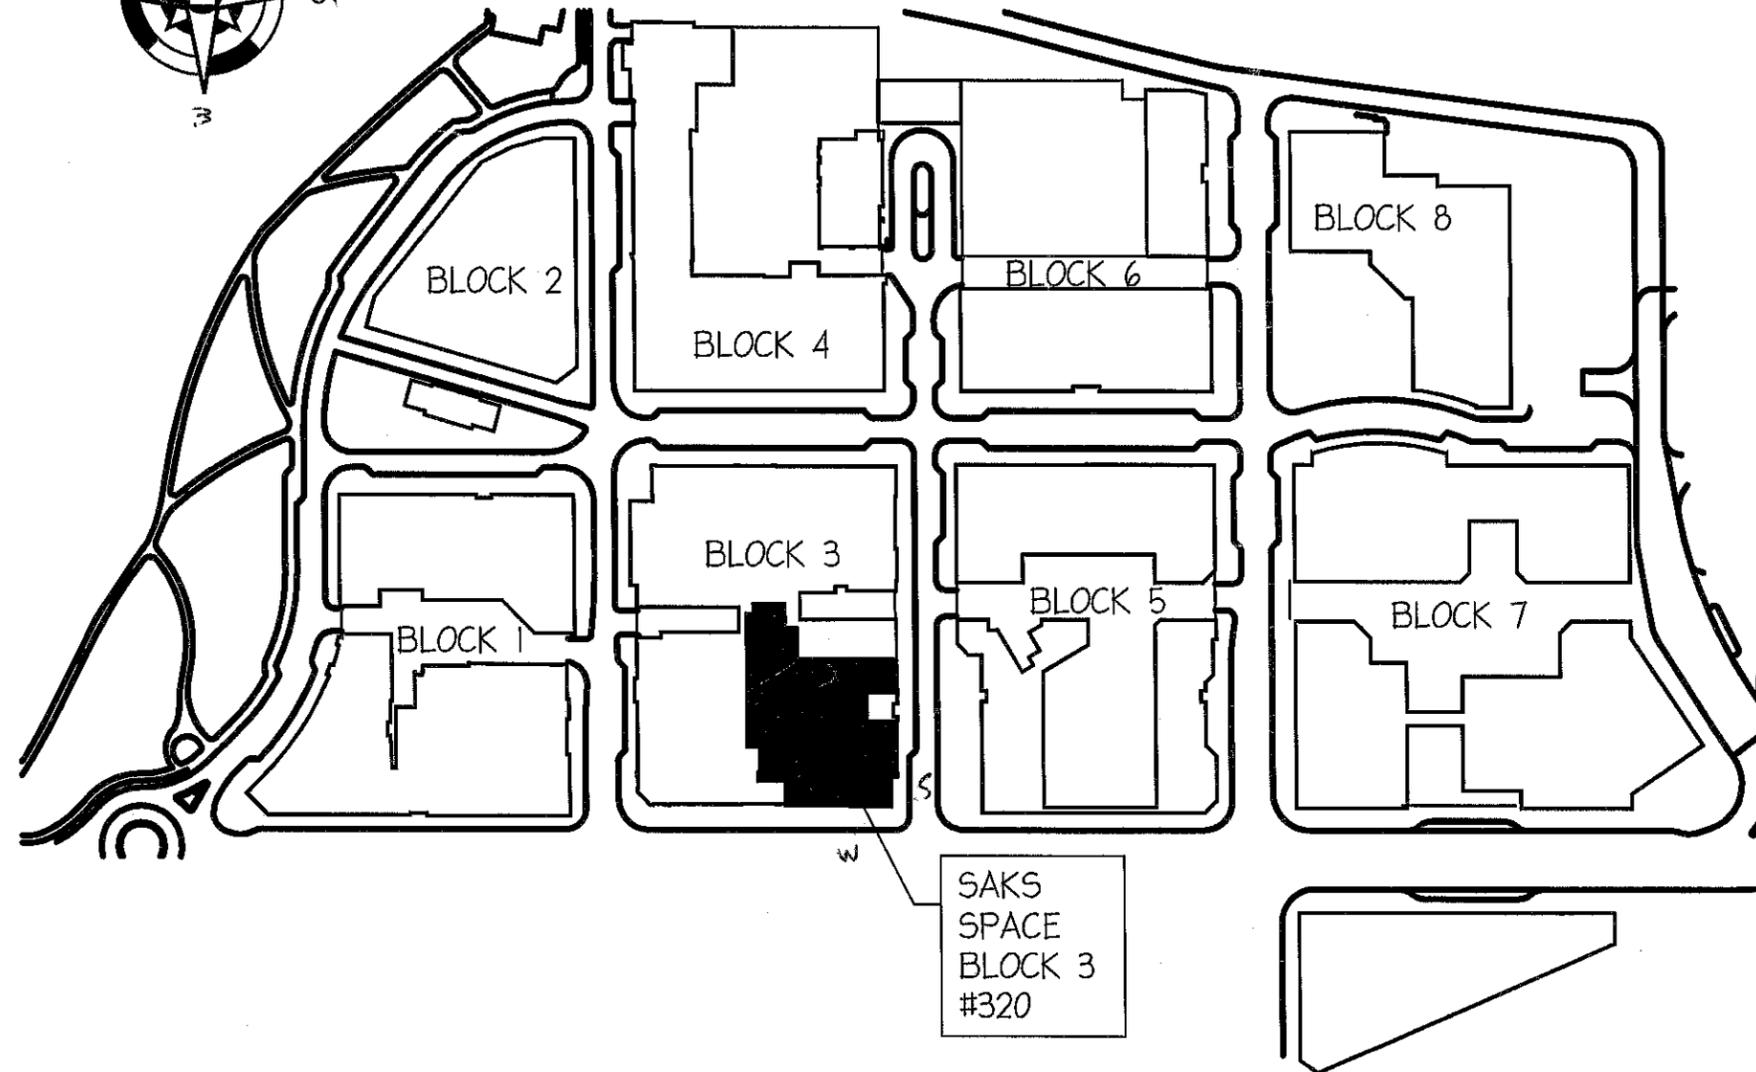

SCOPE OF WORK

MFR/INSTALL:

(4) FOUR REVERSE PAN CHANNEL
LETTER DISPLAYS



(2) TWO DF INTERNALLY
ILLUMINATED DF BLADE SIGNS



2401 I-35 S. San Marcos, TX 78666
(512) 392-0900 (512) 392-3363 Fax
signcrafters@sanmarcos.net
www.signcrafters.net



Assembly Square Mall
300 Grand Union Boulevard • Somerville, MA

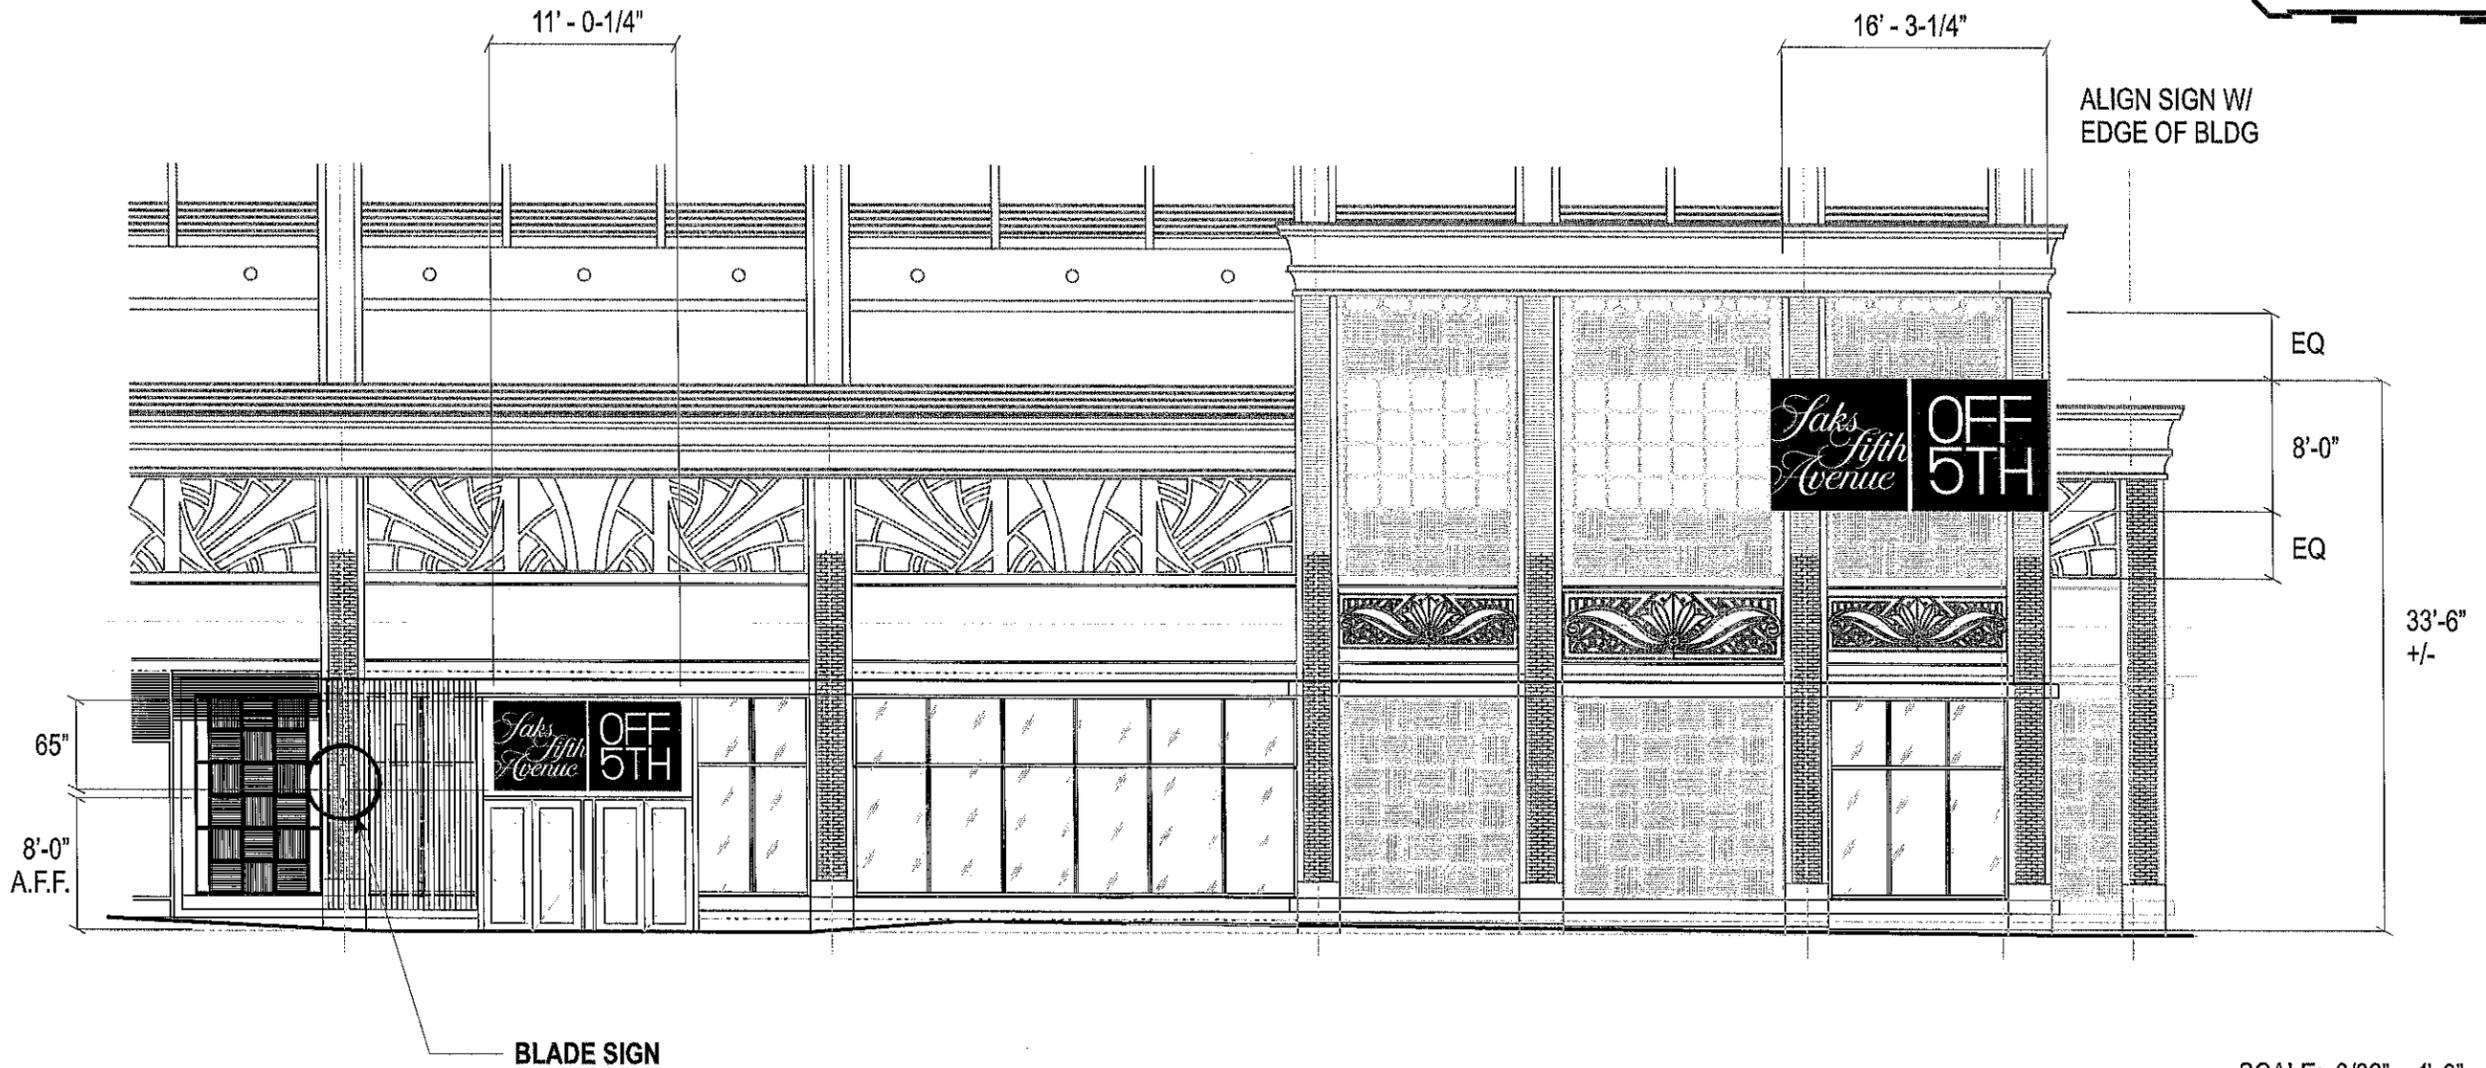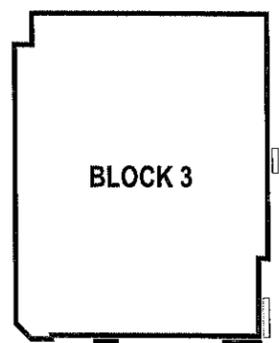

SCALE: 3/32" = 1'-0"
WEST ELEVATION



Dwg File Location: Design 2\LINDA\dwgs\Saks Fifth Avenue\SAKS Somerville, MA\Somerville, MA R7 Page 2 of 7



2401 I-35 S. San Marcos, TX 78666
 (512) 392-0900 (512) 392-3363 Fax
 signcrafters@sanmarcos.net
 www.signcrafters.net

This original unpublished drawing is the property of Sign Crafters and is submitted for personal use only in conjunction with the planning of the expressed project. This drawing is not to be reproduced, used or exhibited in any fashion without permission from Sign Crafters. Unauthorized use constitutes customer approval of all associated creative, drafting and engineering fees. This representation is for illustrative purposes only and may not accurately reflect actual size or specifications. Sign Crafters shall not be held responsible or liable for any discrepancy whatsoever between the illustration and the actual signage itself.

CLIENT Saks Fifth Avenue	FILE SAKS Somerville, MA R7	DATE 2/25/14
APPROVAL	DATE	WITH CHANGES AS NOTED
TYPE OF SIGNAGE As Shown		SCALE Noted
INSTALL As Indicated	LOCATION 300 Grand Union Blvd., Somerville, MA	

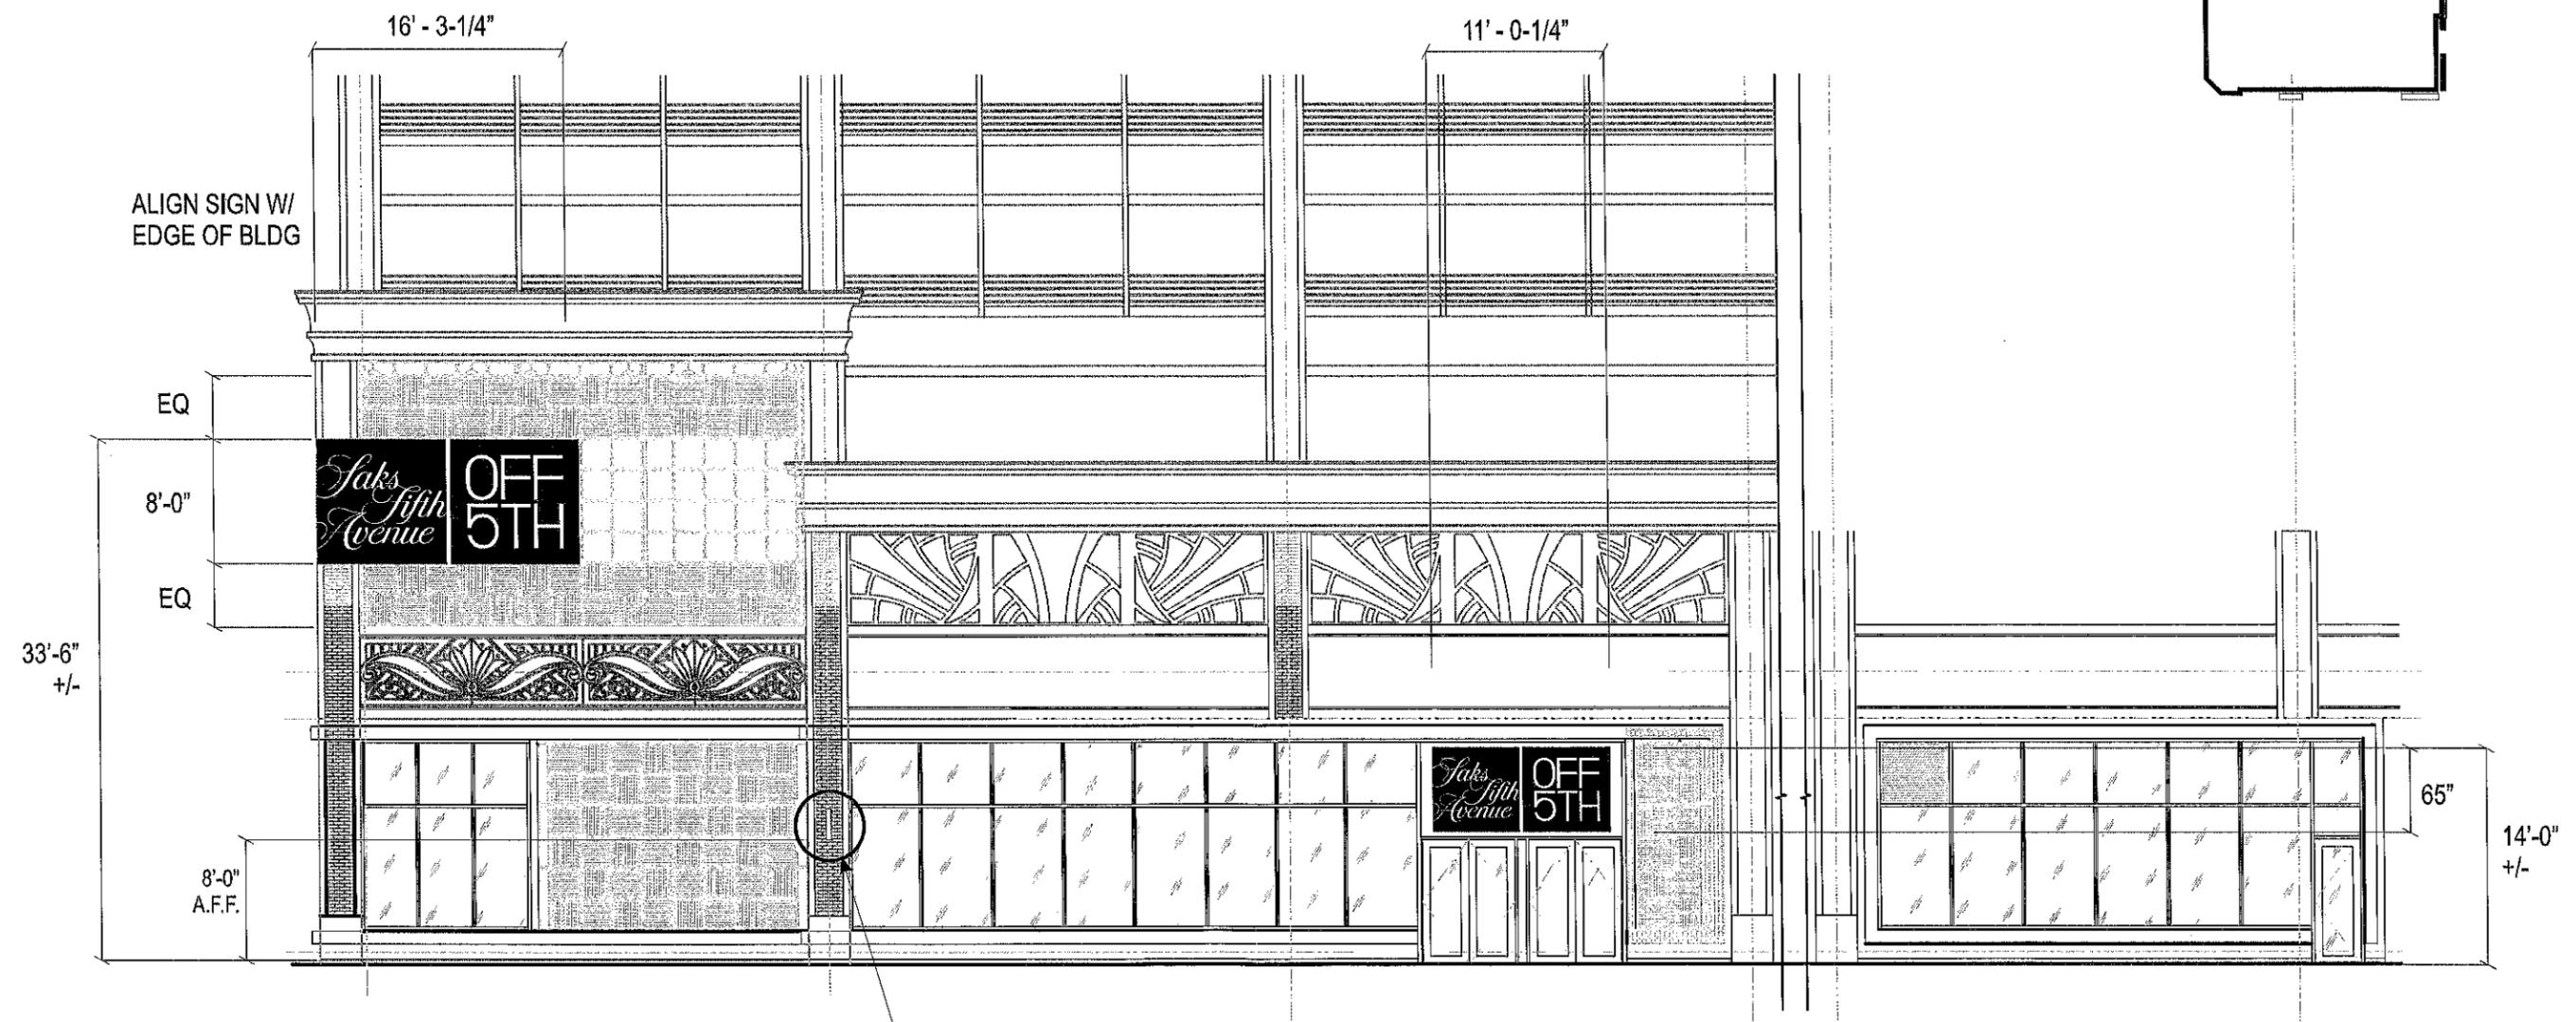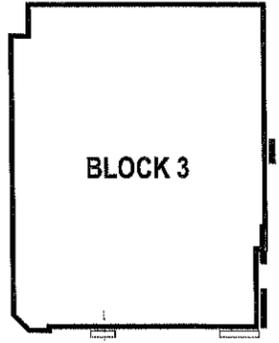

BLADE SIGN

SCALE: 3/32" = 1'-0"
SOUTH ELEVATION

Dwg File Location: Design 2\LINDA\Dwgs\Saks Fifth Avenue\SAKS Somerville, MA\Somerville, MA R7 **Page 3 of 7**



2401 I-35 S. San Marcos, TX 78666
 (512) 392-0900 (512) 392-3363 Fax
 signcrafters@sanmarcos.net
 www.signcrafters.net

This original unpublished drawing is the property of Sign Crafters and is submitted for personal use only in conjunction with the planning of the expressed project. This drawing is not to be reproduced, used or exhibited in any fashion without permission from Sign Crafters. Unauthorized use constitutes customer approval of all associated creative, drafting and engineering fees. This representation is for illustrative purposes only and may not accurately reflect actual size or specifications. Sign Crafters shall not be held responsible or liable for any discrepancy whatsoever between the illustration and the actual signage itself.


CLIENT Saks Fifth Avenue	FILE SAKS Somerville, MA R7	DATE 2/25/14
APPROVAL	DATE	WITH CHANGES AS NOTED
TYPE OF SIGNAGE As Shown	SCALE Noted	
INSTALL As Indicated	LOCATION 300 Grand Union Blvd., Somerville, MA	

Underwriters Laboratories Inc.
LISTED
ELECTRIC SIGN

Sign is built to UL specifications
and will bear UL Label. This sign
complies with UL 2181

APPLY UL LABELS IN
INCONSPICUOUS LOCATION
OUT OF PUBLIC VIEW

NOTE: ACTUAL ATTACHMENT HARDWARE
DETERMINED BY WALL CONSTRUCTION
AND ENGINEERING REQUIREMENTS

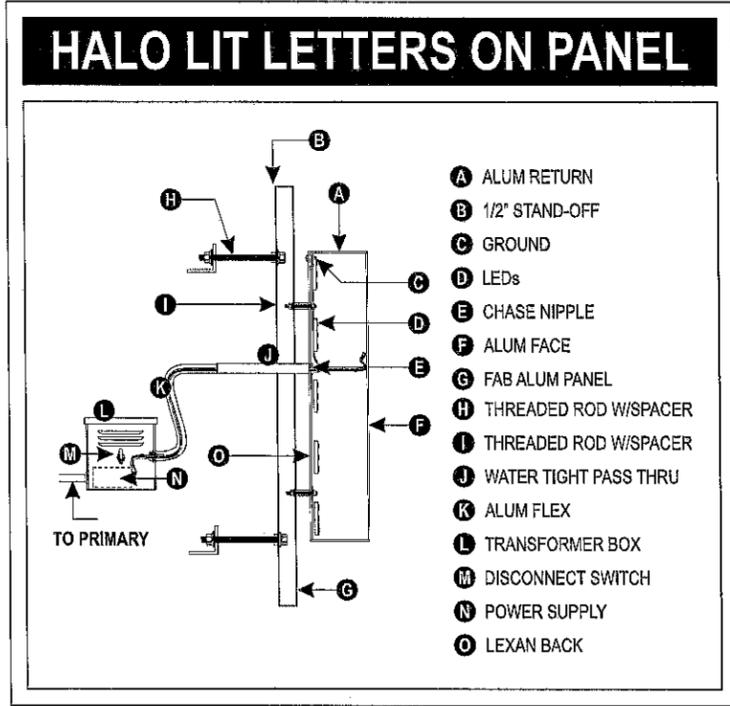

NOTE:
SAKS FIFTH AVENUE LETTERS THICKENED
SLIGHTLY TO ACCOMMODATE LEDS.
(THINNEST STROKE WIDTH: 1")



REVERSE PAN CHAN LETTERS

FACES
.125 ALUM, WHITE.

RETURNS
FAB .063 ALUM, 3-1/2" DEEP,
PAINT WHITE.

BACKS
WHITE LEXAN.

NOTE: PACK LETTERS W/EXTRA
LEDS FOR AMPLE ILLUMINATION

PANELS
FAB .125 ALUM, 1" DEEP, BLACK.

LETTER ILLUMINATION
WHITE LEDS.

INSTALL
STAND LETTERS OFF PANELS
WITH 1-1/2" SPACERS PAINTED
BLACK TM PANEL.

NOTE: FINISH ALL INTERIOR
ALUMINUM SURFACES W/LIGHT
ENHANCEMENT PAINT.

SIGN AREA: 130 SF

(2) TWO SETS REQUIRED

SCALE: 3/8" = 1'-0"

REVERSE PAN CHANNEL LETTER DISPLAYS

Dwg File Location: Design 2\LINDA\Dwgs\Saks Fifth Avenue\SAKS Somerville, MA\Somerville, MA R7



2401 I-35 S. San Marcos, TX 78666
(512) 392-0900 (512) 392-3363 Fax
signcrafters@sanmarcos.net
www.signcrafters.net

This original unpublished drawing is the property of Sign Crafters and is submitted for personal use only in conjunction with the planning of the expressed project. This drawing is not to be reproduced, used or exhibited in any fashion without permission from Sign Crafters. Unauthorized use constitutes customer approval of all associated creative, drafting and engineering fees. This representation is for illustrative purposes only and may not accurately reflect actual size or specifications. Sign Crafters shall not be held responsible or liable for any discrepancy whatsoever between the illustration and the actual signage itself.


CLIENT Saks Fifth Avenue	FILE SAKS Somerville, MA R7	DATE 2/25/14
APPROVAL	DATE	WITH CHANGES AS NOTED
TYPE OF SIGNAGE As Shown	SCALE Noted	
INSTALL As Indicated	LOCATION 300 Grand Union Blvd., Somerville, MA	




APPLY UL LABELS IN INCONSPICUOUS LOCATION OUT OF PUBLIC VIEW

NOTE:
SAKS FIFTH AVENUE LETTERS THICKENED SLIGHTLY TO ACCOMMODATE LEDS.
(THINNEST STROKE WIDTH: APPROX 5/8")

NOTE: ACTUAL ATTACHMENT HARDWARE DETERMINED BY WALL CONSTRUCTION AND ENGINEERING REQUIREMENTS

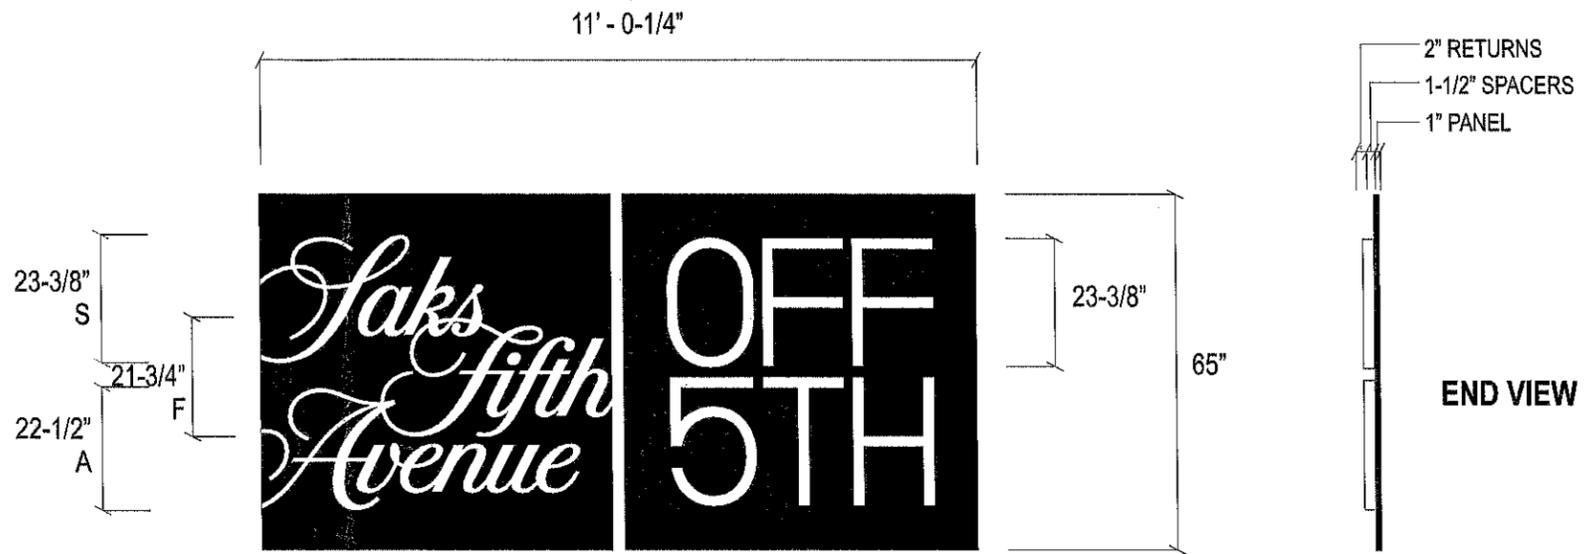

HALO LIT LETTERS ON PANEL

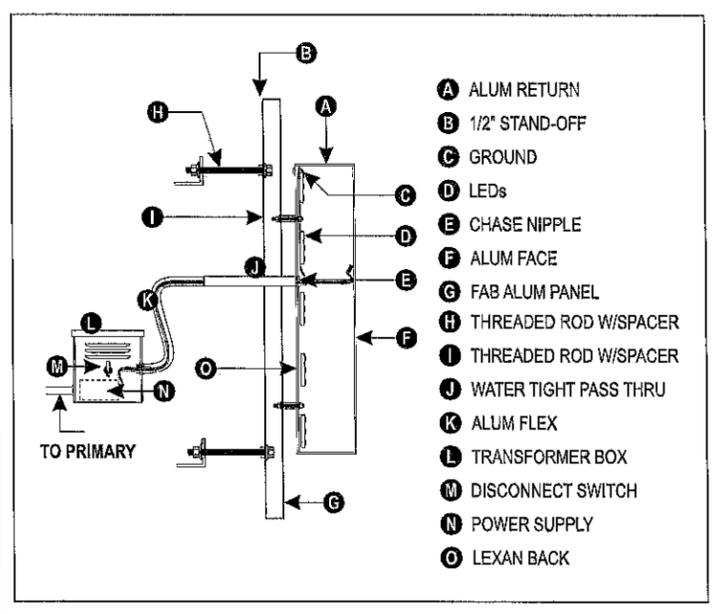

REVERSE PAN CHAN LETTERS

FACES
.125 ALUM, WHITE.

RETURNS
FAB .063 ALUM, 2" DEEP, PAINT WHITE.

BACKS
WHITE LEXAN.

NOTE: PACK LETTERS W/EXTRA LEDS FOR AMPLE ILLUMINATION

PANELS
FAB .125 ALUM, 1" DEEP, BLACK.

LETTER ILLUMINATION
WHITE LEDS.

INSTALL
STAND LETTERS OFF PANELS WITH 1-1/2" SPACERS PAINTED BLACK TM PANEL.

NOTE: FINISH ALL INTERIOR ALUMINUM SURFACES W/LIGHT ENHANCEMENT PAINT.

SIGN AREA: 59.7 SF

(2) TWO REQUIRED

SCALE: 3/8" = 1'-0"

REVERSE PAN CHANNEL LETTER DISPLAYS


Dwg File Location: Design 2\LINDA\Dwgs\Saks Fifth Avenue\SAKS Somerville, MA\Somerville, MA R7




2401 I-35 S. San Marcos, TX 78666
(512) 392-0900 (512) 392-3363 Fax
signcrafters@sanmarcos.net
www.signcrafters.net

This original unpublished drawing is the property of Sign Crafters and is submitted for personal use only in conjunction with the planning of the expressed project. This drawing is not to be reproduced, used or exhibited in any fashion without permission from Sign Crafters. Unauthorized use constitutes customer approval of all associated creative, drafting and engineering fees. This representation is for illustrative purposes only and may not accurately reflect actual size or specifications. Sign Crafters shall not be held responsible or liable for any discrepancy whatsoever between the illustration and the actual signage itself.

CLIENT Saks Fifth Avenue	FILE SAKS Somerville, MA R7	DATE 2/25/14
APPROVAL	DATE	WITH CHANGES AS NOTED
TYPE OF SIGNAGE As Shown	SCALE Noted	
INSTALL As Indicated	LOCATION 300 Grand Union Blvd., Somerville, MA	

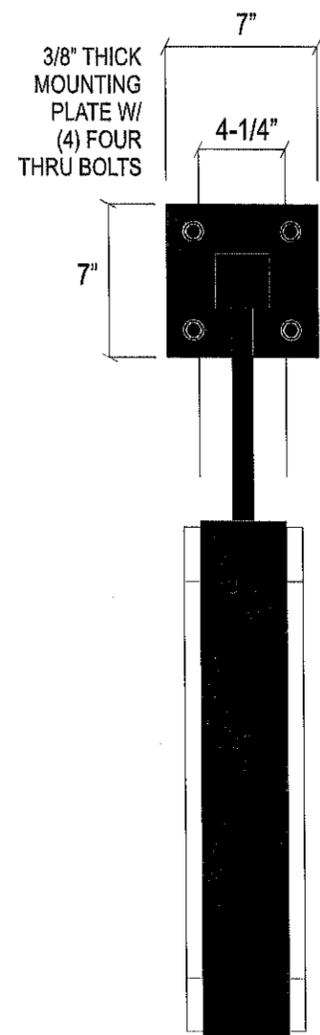

END VIEW

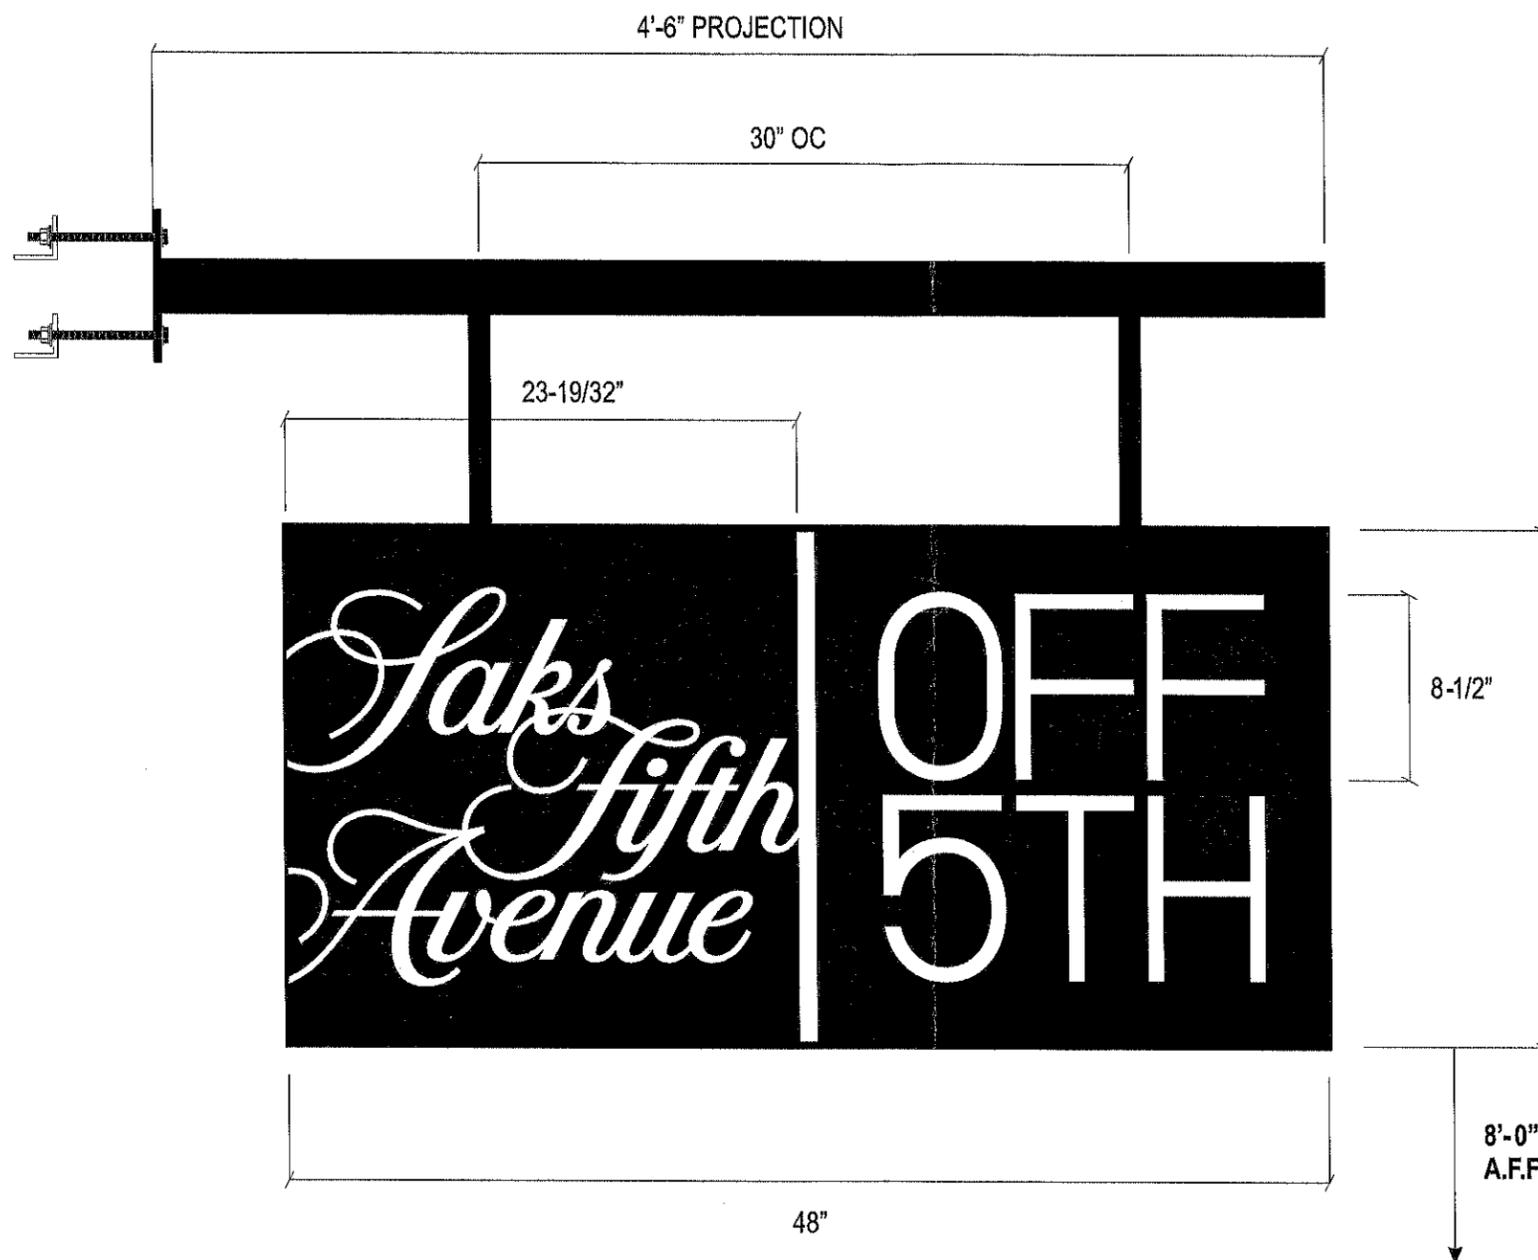

NOTE:
SAKS FIFTH AVENUE LETTERS THICKENED SLIGHTLY TO MATCH BUILDING SIGNS.

NO VISIBLE FASTENERS ON FACES

NOTE: FINISH ALL INTERIOR ALUMINUM SURFACES W/LIGHT ENHANCEMENT PAINT.

SIGN AREA: 7.9 SF

FACES
.125 ALUM, PAINT BLACK.

COPY
ROUT OUT/PUSH THRU 1" THICK CLEAR ACRYLIC W/OPAQUE WHITE VINYL FACES. BACK CLEAR W/WHITE DIFFUSER FILM.

RETURNS
FAB .125 ALUM, 4-1/4" DEEP, BLACK. OUTSIDE END TO BE REMOVABLE FOR SERVICE ACCESS.

ILLUMINATION
WHITE LEDS.

BRACKET
3" SQUARE ALUM TUBE, BLACK W/CAPPED END. SUSPEND SIGN W/ 1-1/2" ALUM SQUARE TUBE (BLACK).

(2) TWO REQUIRED (VERIFY)

SCALE: 1-1/2" = 1'-0"

INTERNALLY ILLUMINATED DF BLADE SIGN

Dwg File Location: Design 2\LINDA\Drawings\Saks Fifth Avenue\SAKS Somerville, MA\Somerville, MA R7



2401 I-35 S. San Marcos, TX 78666
(512) 392-0900 (512) 392-3363 Fax
signcrafters@sanmarcos.net
www.signcrafters.net

This original unpublished drawing is the property of Sign Crafters and is submitted for personal use only in conjunction with the planning of the expressed project. This drawing is not to be reproduced, used or exhibited in any fashion without permission from Sign Crafters. Unauthorized use constitutes customer approval of all associated creative, drafting and engineering fees. This representation is for illustrative purposes only and may not accurately reflect actual size or specifications. Sign Crafters shall not be held responsible or liable for any discrepancy whatsoever between the illustration and the actual signage itself.


CLIENT Saks Fifth Avenue	FILE SAKS Somerville, MA R7	DATE 2/25/14
APPROVAL	DATE	WITH CHANGES AS NOTED
TYPE OF SIGNAGE As Shown	SCALE Noted	
INSTALL As Indicated	LOCATION 300 Grand Union Blvd., Somerville, MA	

NOTE:
OUTSIDE END OF CABINET TO BE
REMOVABLE FOR SERVICE ACCESS.
LEXAN BAFFLE W/LEDS AND POWER
SUPPLY ATTACHED SLIDE OUT.


(PROVIDE AMPLE WIRING TO ALLOW
 POWER SUPPLY TO SLIDE OUT.)



ILLUMINATED APPEARANCE

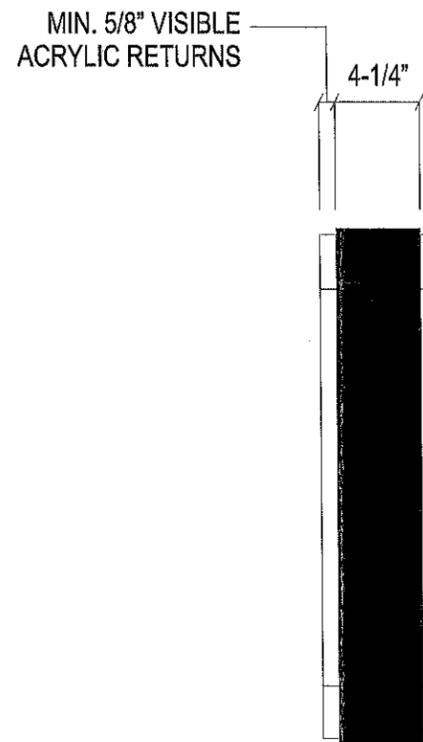

END VIEW

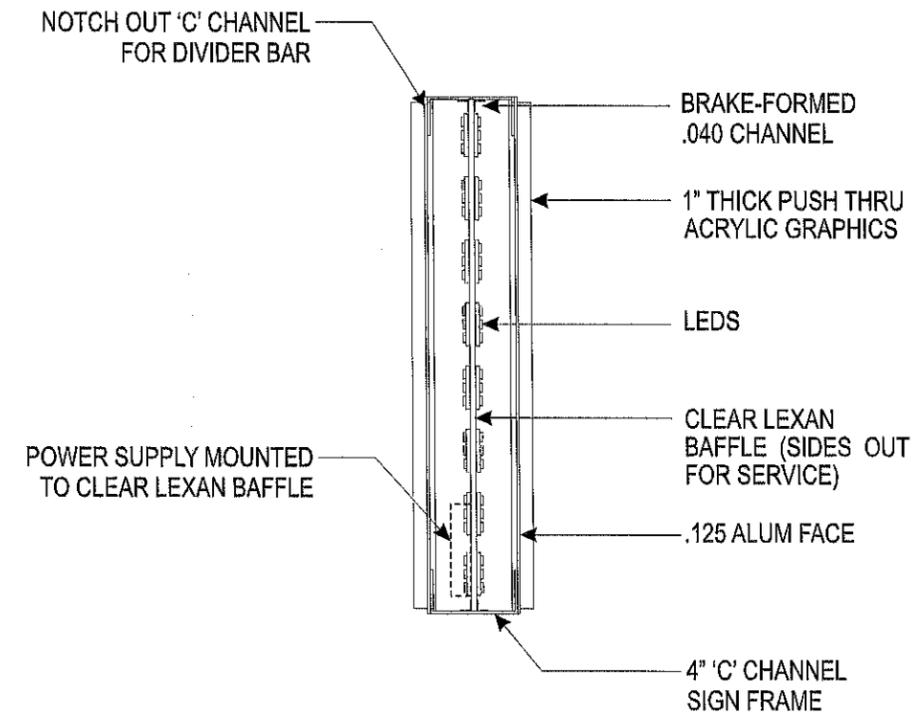

SIGN SECTION

SCALE: 3" = 1'-0"

BLADE SIGN CABINET SECTION DETAIL

Dwg File Location: Design 2\LINDA\Dwgs\Saks Fifth Avenue\SAKS Somerville, MA\Somerville, MA R7



2401 I-35 S. San Marcos, TX 78666
 (512) 392-0900 (512) 392-3363 Fax
 signcrafters@sanmarcos.net
 www.signcrafters.net

This original unpublished drawing is the property of Sign Crafters and is submitted for personal use only in conjunction with the planning of the expressed project. This drawing is not to be reproduced, used or exhibited in any fashion without permission from Sign Crafters. Unauthorized use constitutes customer approval of all associated creative, drafting and engineering fees. This representation is for illustrative purposes only and may not accurately reflect actual size or specifications. Sign Crafters shall not be held responsible or liable for any discrepancy whatsoever between the illustration and the actual signage itself.

CLIENT Saks Fifth Avenue	FILE SAKS Somerville, MA R7	DATE 2/25/14
APPROVAL	DATE	WITH CHANGES AS NOTED
TYPE OF SIGNAGE As Shown	SCALE Noted	
INSTALL As Indicated	LOCATION 300 Grand Union Blvd., Somerville, MA	


LEGOLAND
DISCOVERY CENTRE

Saks Fifth Avenue OFF 5TH

Saks Fifth Avenue OFF 5TH

Saks Fifth Avenue OFF 5TH





Saks Fifth Avenue OFF 5TH

Saks Fifth Avenue OFF 5TH

Saks Fifth Avenue OFF 5TH

OFF 5TH

