

| DESCRIPTION OF UPDATES |                                     |                        |
|------------------------|-------------------------------------|------------------------|
| ID                     | CHANGE DESCRIPTION                  | REASON FOR CHANGE      |
| ①                      | INCREASED OVERHANG OF SECOND FLOOR. | REVISIONS TO UNIT MIX. |



① BONAIR STREET ELEVATION BUILDING 'A'- NORTH  
1/8" = 1'-0"



② McGRATH HIGHWAY ELEVATION BUILDING 'A'- WEST  
1/8" = 1'-0"



③ REAR ELEVATION BUILDING 'A'- SOUTH  
1/8" = 1'-0"



④ SIDE YARD ELEVATION BUILDING 'A'- EAST  
1/8" = 1'-0"

REVISIONS

|   |  |      |
|---|--|------|
| 1 |  |      |
| 2 |  |      |
| 3 |  |      |
| 4 |  |      |
| 5 |  | DATE |

DRAWING TITLE

**Building 'A'  
Elevations**

DRAWING INFORMATION

|                   |               |
|-------------------|---------------|
| May 5, 2013       | DATE OF ISSUE |
| As indicated      | DESCRIPTION   |
| 3086              | SCALE         |
| McGrath_R2013.rvt | PROJECT #     |
|                   | FILE NAME     |

DRAWING NUMBER

**A200**

PROJECT NAME

**625 McGrath Highway**

625 McGrath Highway, Somerville, MA 02143

CLIENT

**BERKELEY INVESTMENTS**


121 High Street, 3rd Floor  
Boston, MA 02110

PROJECT TEAM

| ID | CHANGE DESCRIPTION       | REASON FOR CHANGE      |
|----|--------------------------|------------------------|
| ①  | WINDOWS ADDED            | REVISIONS TO UNIT MIX. |
| ②  | BUILDING FACADE ADJUSTED | REVISIONS TO UNIT MIX. |
| ③  | BUILDING INFILLED        | REVISIONS TO UNIT MIX. |



① OTIS STREET ELEVATION- SOUTH  
1/8" = 1'-0"

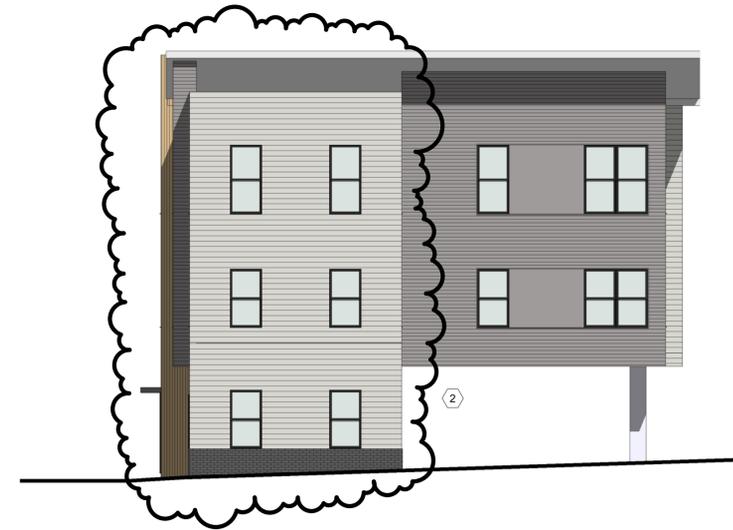

② BUILDING 'B' SIDE YARD ELEVATION- EAST  
1/8" = 1'-0"



③ BUILDING 'B' REAR ELEVATION- NORTH  
1/8" = 1'-0"



④ BUILDING 'B' SIDE YARD ELEVATION- WEST  
1/8" = 1'-0"

REVISIONS

|   |       |      |
|---|-------|------|
| 1 | _____ | DATE |
| 2 | _____ |      |
| 3 | _____ |      |
| 4 | _____ |      |
| 5 | _____ |      |

DRAWING TITLE

**Building 'B' Elevations**

DRAWING INFORMATION

May 5, 2013  
DATE OF ISSUE  
DESCRIPTION  
As indicated RN  
SCALE 3/8" DRAWN BY  
3086 McGrath\_R2013.rvt  
PROJECT # FILE NAME

DRAWING NUMBER

**A201**