



**WEST ELEVATION**



**EAST ELEVATION**



**Federal Realty**  
INVESTMENT TRUST



Owner:  
**FEDERAL REALTY INVESTMENT TRUST**  
ASSEMBLY ROW  
5 MIDDLESEX AVENUE, 4TH FLOOR  
SOMERVILLE, MA 02145  
PHONE: (617) 664-1508

Project Architect:  
**D'AGOSTINO IZZO QUIRK ARCHITECTS, Inc.**  
1310 BROADWAY  
SOMERVILLE, MA 02144  
PHONE: (617) 623-3000

Structural Engineer:  
**MUNAMARA SALVA, Inc.**  
100 FEDERAL STREET  
BOSTON, MA 02110  
PHONE: (617) 737-0040

Mechanical Engineer:  
**WSP FLACK & KURTZ**  
88 BLACK FALCON AVENUE, SUITE 210  
BOSTON, MA 02110  
PHONE: (617) 210-1734

Specifications:  
**WILSPEC**  
15 POST OFFICE SQUARE  
LYNNFIELD, MA 01940  
PHONE: (781) 598-6789

STAMP


REVISIONS	
DATE	REVISION FOR
10 SEPT 12	PRICING

**MAIN STREET PAVILION AT ASSEMBLY ROW**  
DRAWING TITLE  
**WEST AND EAST ELEVATIONS**

SCALE: 1/4" = 1'-0"  
DRAWN BY: CMD  
DATE: DD MON 2012  
JOB NUMBER: 1115.01

DRAWING NUMBER

**A3.1**

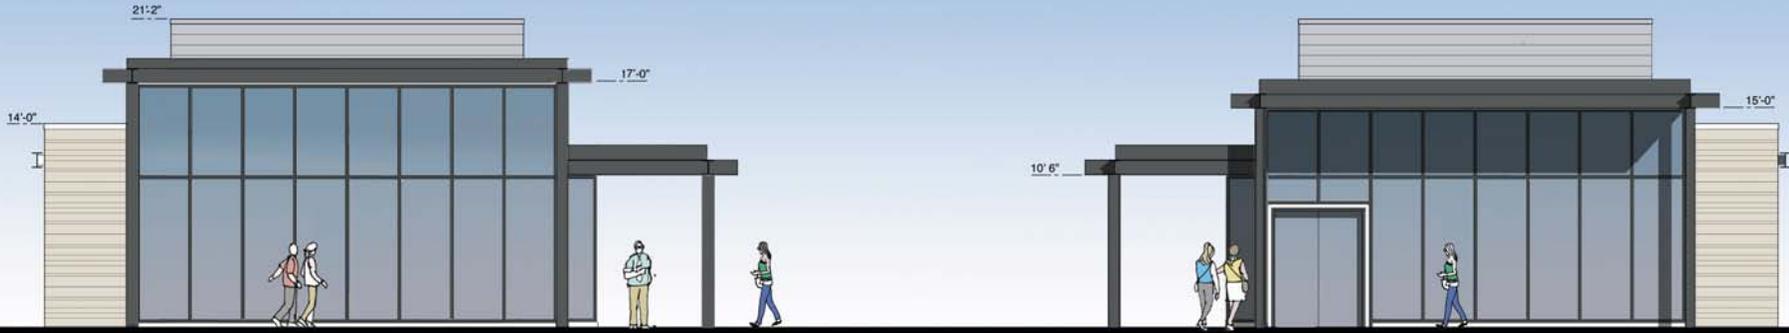

NORTH ELEVATION

SOUTH ELEVATION



Federal Realty  
INVESTMENT TRUST



OWNER:  
FEDERAL REALTY INVESTMENT TRUST  
ASSEMBLY ROW  
5 MIDDLESEX AVENUE, 4TH FLOOR  
SOMERVILLE, MA 02143  
PHONE: (617) 684-1508

PROJECT ARCHITECT:  
D'AGOSTINO IZZO QUIRK ARCHITECTS, Inc.  
1318 BROADWAY  
SOMERVILLE, MA 02144  
PHONE: (617) 623-3200

STRUCTURAL ENGINEER:  
MCNAMARA SALVA, Inc.  
105 FEDERAL STREET  
BOSTON, MA 02110  
PHONE: (617) 737-0040

MECHANICAL ENGINEER:  
WSP FLACK & KURTZ  
88 BLACK FALCON AVENUE, SUITE 210  
BOSTON, MA 02110  
PHONE: (617) 210-1734

SPECIFICATIONS:  
WL-SPEC  
13 POST OFFICE SQUARE  
LYNNFIELD, MA 01940  
PHONE: (781) 998-6788

STAMP

REVISIONS	
DATE	REVISION
10 SEPT 12	PRICING

MAIN STREET PAVILION AT ASSEMBLY ROW

DRAWING TITLE

**NORTH AND SOUTH  
ELEVATIONS**

SCALE  
1/4" = 1'-0"


DRAWN BY  
CMD

DATE  
DD MON 2012

JOB NUMBER  
1115.01

DRAWING NUMBER

**A3.2**

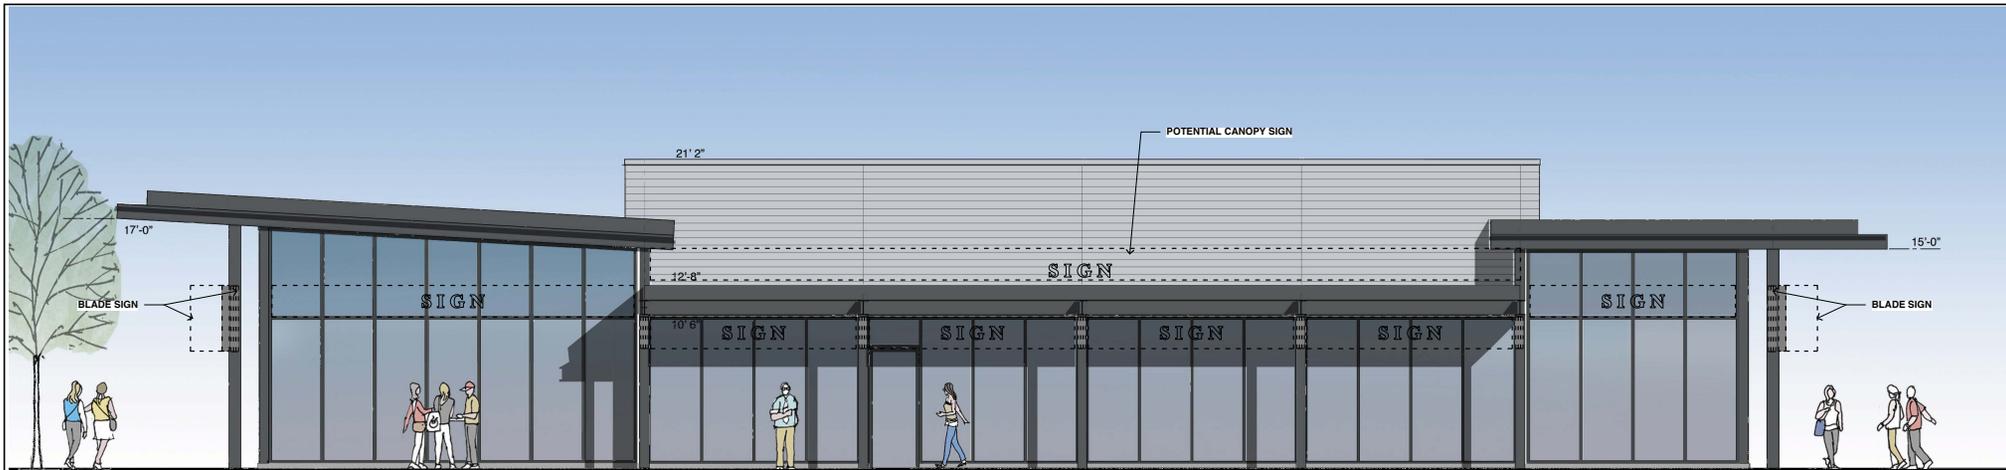

WEST ELEVATION




EAST ELEVATION

31 JANUARY 2013



		<p>owner: FEDERAL REALTY INVESTMENT TRUST ASSEMBLY ROW 5 MIDDLESEX AVENUE, 4TH FLOOR SOMERVILLE, MA 02145 PHONE: (617) 684-1508</p>	<p>Project Architect: D'AGOSTINO IZZO QUIRK ARCHITECTS, Inc. 1210 BROADWAY SOMERVILLE, MA 02144 PHONE: (617) 923-9000</p>	<p>Structural Engineer: McNAMARA SALVA, Inc. 160 FEDERAL STREET BOSTON, MA 02110 PHONE: (617) 737-9040</p>	<p>Mechanical Engineer: WSP FLACK &amp; KURTZ 88 BLACK FALCON AVENUE, SUITE 210 BOSTON, MA 02110 PHONE: (617) 610-1734</p>	<p>Specifications WIL-SPEC 15 POST OFFICE SQUARE LYNNFIELD, MA 01940 PHONE: (978) 598-8789</p>	<p>STAMP</p>	<p>REVISIONS</p> <table border="1"> <thead> <tr> <th>DATE</th> <th>ISSUED FOR</th> </tr> </thead> <tbody> <tr> <td>10 SEPT 12</td> <td>PRICING</td> </tr> <tr> <td> </td> <td> </td> </tr> <tr> <td> </td> <td> </td> </tr> <tr> <td> </td> <td> </td> </tr> </tbody> </table>		DATE	ISSUED FOR	10 SEPT 12	PRICING							<p>MAIN STREET PAVILION AT ASSEMBLY ROW</p> <p>DRAWING TITLE</p> <p><b>WEST AND EAST ELEVATIONS</b></p>		<p>DRAWING NUMBER</p> <p><b>A3.1</b></p>
								DATE	ISSUED FOR													
10 SEPT 12	PRICING																					
<p>SCALE 1/4" = 1'-0"</p>		<p>DRAWN BY CMD</p>	<p>DATE DD MON 2012</p>	<p>JOB NUMBER 1115.01</p>																		

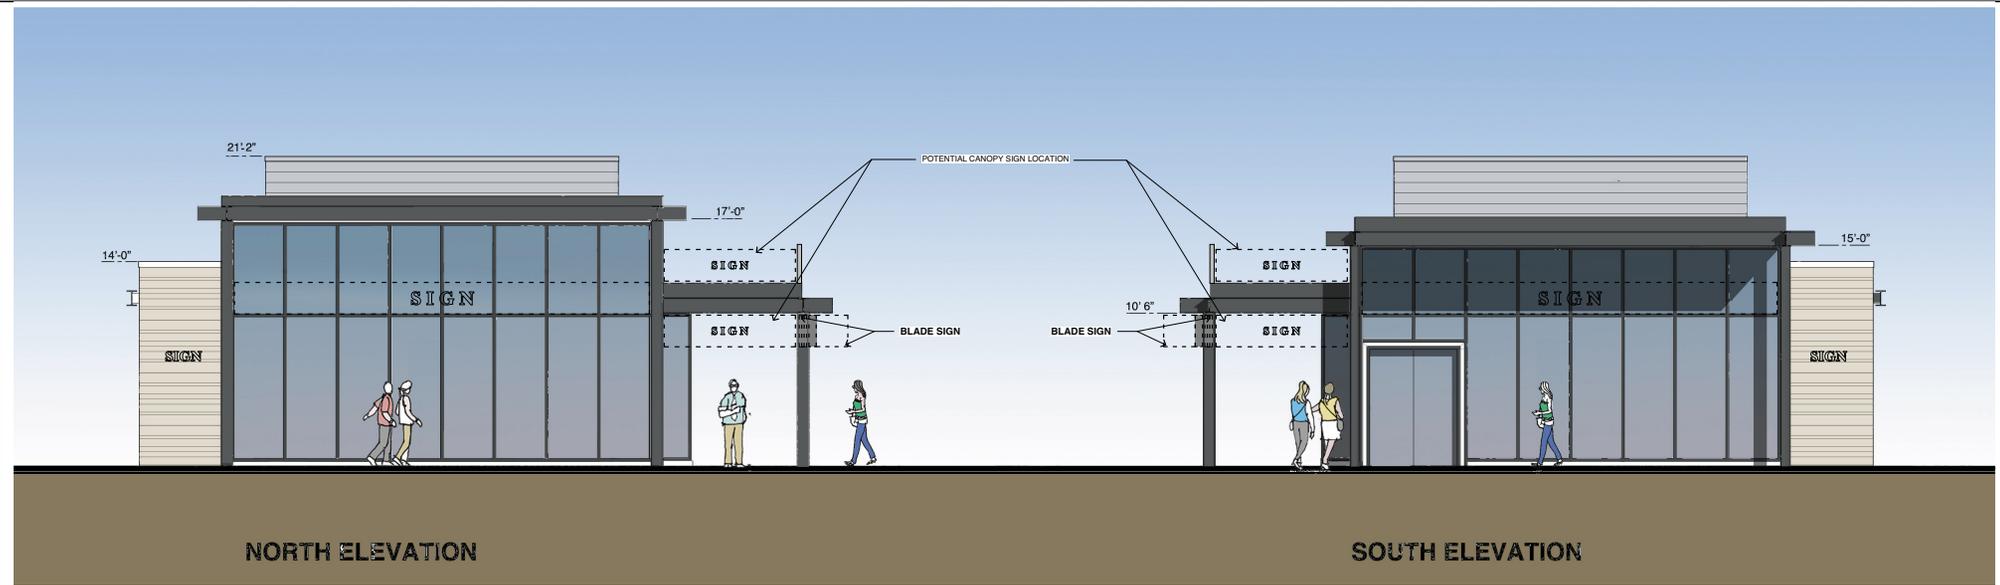

31 JANUARY 2013



Federal Realty  
INVESTMENT TRUST

owner:  
FEDERAL REALTY INVESTMENT TRUST  
ASSEMBLY ROW  
5 MIDDLESEX AVENUE, 4TH FLOOR  
SOMERVILLE, MA 02145  
PHONE: (617) 684-1808

Project Architect:  
D'AGOSTINO IZZO OURK ARCHITECTS, Inc.  
1210 BROADWAY  
SOMERVILLE, MA 02144  
PHONE: (617) 922-9000

Structural Engineer:  
M-NAMARA SALVIA, Inc.  
160 FEDERAL STREET  
BOSTON, MA 02110  
PHONE: (617) 727-9040

Mechanical Engineer:  
WSP FLACK & KURTZ  
88 BLACK FALCON AVENUE, SUITE 210  
BOSTON, MA 02110  
PHONE: (617) 610-1734

Specifications  
WIL-SPEC  
15 POST OFFICE SQUARE  
LYNNFIELD, MA 01940  
PHONE: (978) 298-8789

STAMP

REVISIONS

DATE	ISSUED FOR
10 SEPT 12	PRICING

MAIN STREET PAVILION AT ASSEMBLY ROW

DRAWING TITLE  
**NORTH AND SOUTH ELEVATIONS**

SCALE 1/4" = 1'-0" DRAWN BY CMD DATE DD MON 2012 JOB NUMBER 1115.01

DRAWING NUMBER

**A3.2**



