
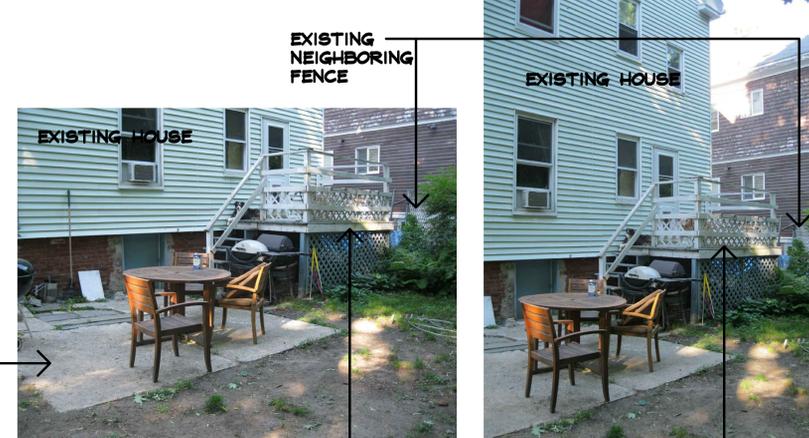



SITE PLAN
1/4"=1'-0"

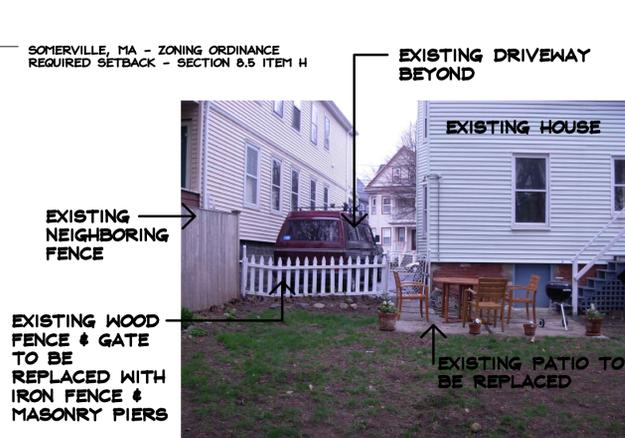


PHOTOS OF EXISTING CONDITIONS - REAR YARD

REAR YARD DATA:
 TOTAL SQ. FT. - 1,425 SQ. FT.
 CONCRETE PATIO - 200 SQ. FT. (14%)
 NEW DECK - 285 SQ. FT. (20%)

- 24"x48" MASONRY PLANTER (TYP.)
- PATTERNED CONCRETE PATIO 4" CONC. SLAB REINF. W/6x6, 10/10 W/WF OVER MIN. 4" CRUSHED STONE BASE - PROVIDE CONTROL JOINT AS SHOWN. SETBACK REQUIREMENTS - N/A
- CONTROL JOINT
- IRON FENCE
- MASONRY PIER

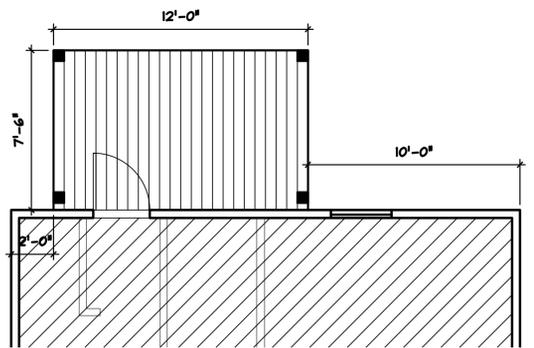

SECOND FLOOR DECK PLAN
1/4"=1'-0"

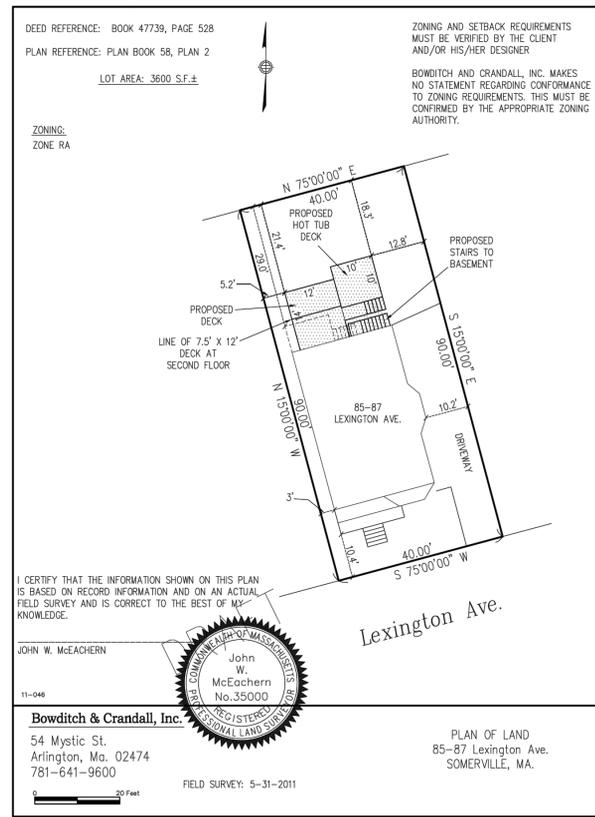

INSTRUMENT SURVEY

Revisions

PROIA/TURNER
 Residence
 SOMERVILLE, MA

OUTDOOR WOOD DECK

Seal

Copyright © 2011
 IT IS A VIOLATION OF THE LAW FOR ANY PERSON, UNLESS ACTING UNDER THE DIRECTION OF A LICENSED ARCHITECT, TO ALTER ANY ITEM ON THIS DOCUMENT IN ANY WAY. IF ANY ITEM ON THIS DOCUMENT IS ALTERED, THE ALTERING ARCHITECT SHALL AFFIX TO THAT ITEM HIS OR HER SEAL AND THE NOTATION "ALTERED BY" FOLLOWED BY HIS OR HER SIGNATURE, THE DATE, AND A SPECIFIC DESCRIPTION OF THE ALTERATION.

Drawing Title
PROPOSED PLANS

Scale: AS NOTED


Project No.: GA. MA 002

Date : 06.03.2011

Sheet No.:


A 1

Sheet 1 of 2

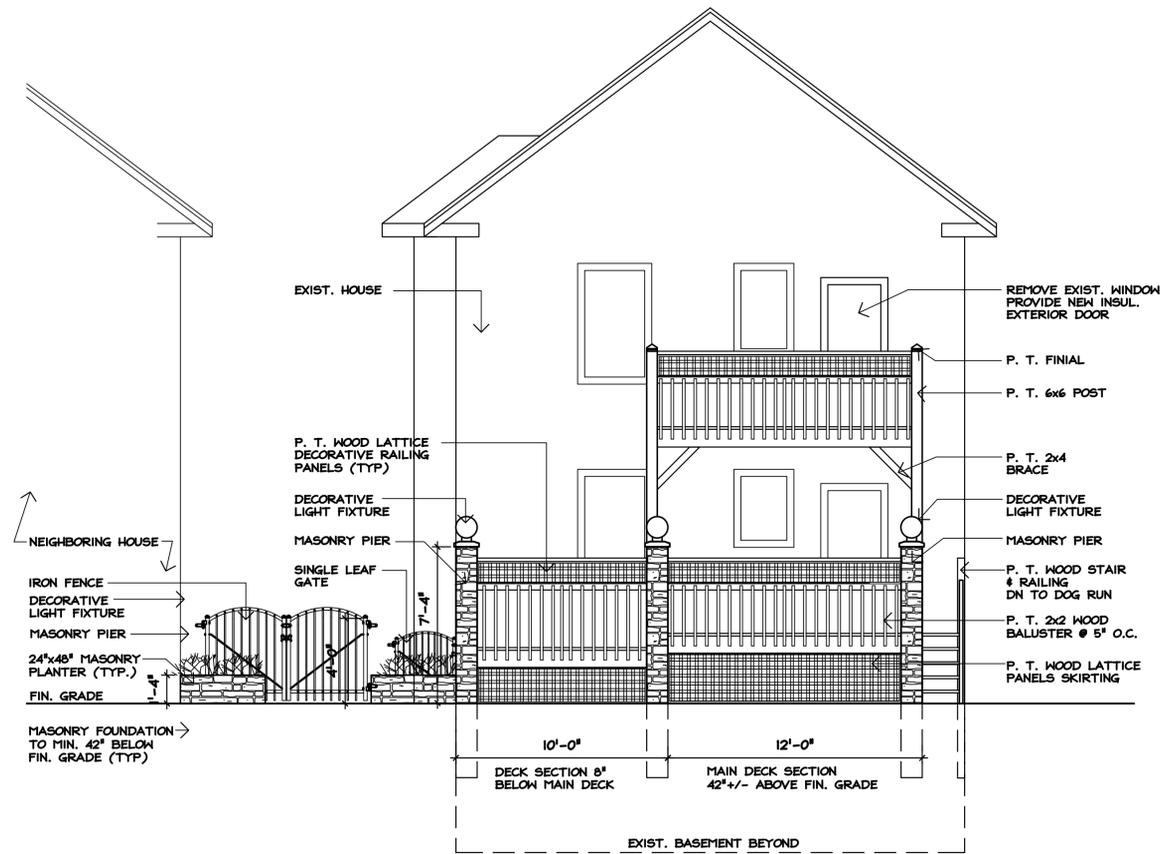


SOUTH ELEVATION

1/4" = 1'-0"

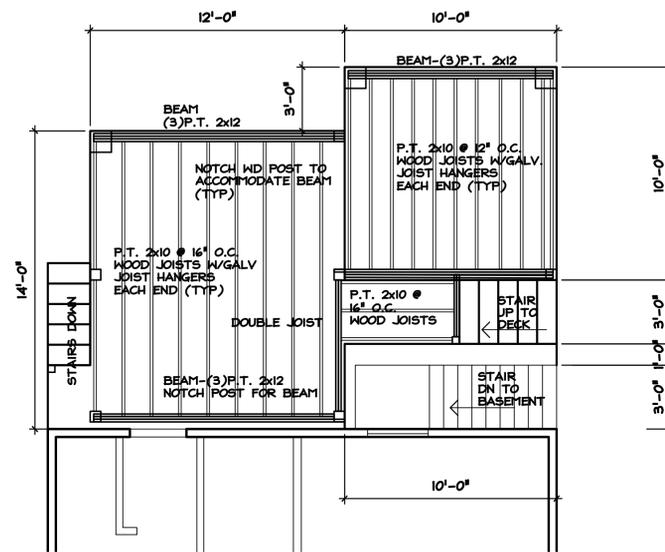


LOWER DECK FRAMING

1/4" = 1'-0"

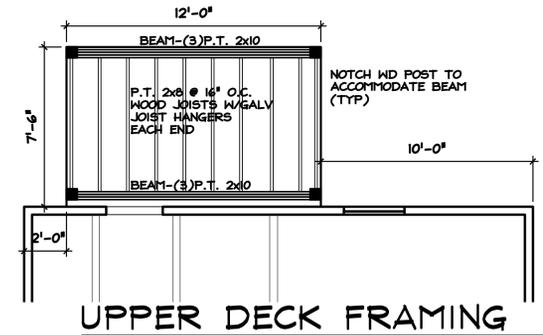


UPPER DECK FRAMING

1/4" = 1'-0"

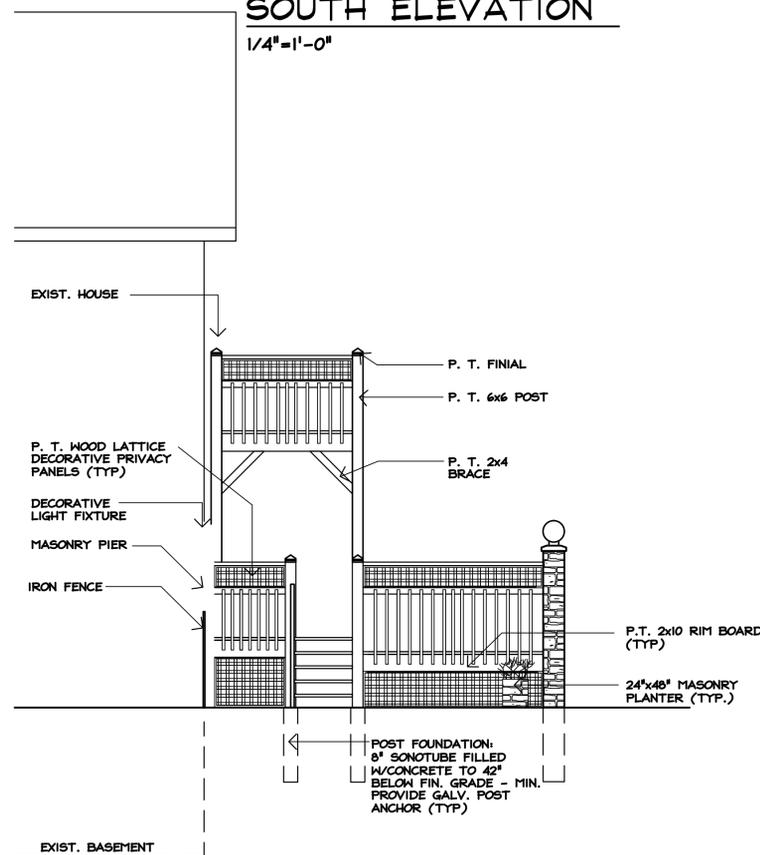


EAST ELEVATION

1/4" = 1'-0"

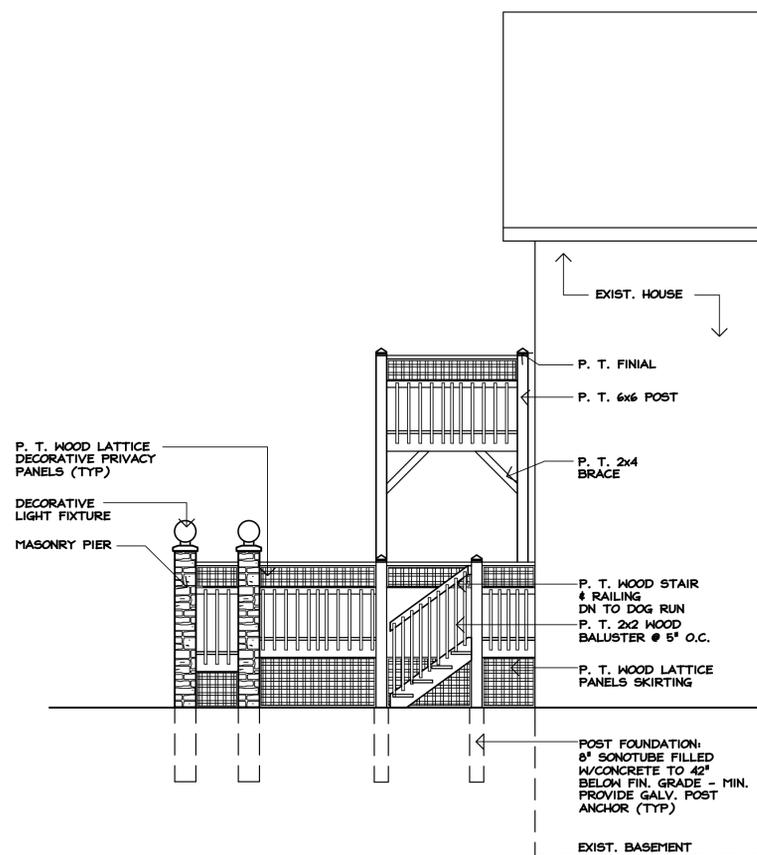


WEST ELEVATION

1/4" = 1'-0"

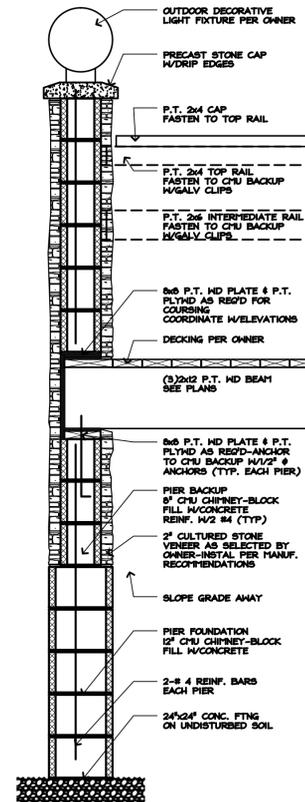

PIER SECTION

3/4" = 1'-0"

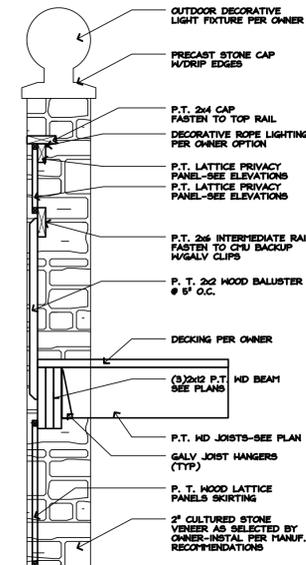

RAILING SECTION

3/4" = 1'-0"

Revisions

PROIA/TURN
Residence
SOMERVILLE, MA

OUTDOOR WOOD
DECK

Seal

Copyright © 2011
IT IS A VIOLATION OF THE LAW FOR ANY PEI UNLESS ACTING UNDER THE DIRECTION OF A LIC ARCHITECT, TO ALTER ANY ITEM ON THIS DOCX IN ANY WAY. IF ANY ITEM ON THIS DOCX IS ALTERED, THE ALTERING ARCHITECT SHALL AFFIX THAT ITEM HIS OR HER SEAL AND THE NOT "ALTERED BY" FOLLOWED BY HIS OR HER SIGN, THE DATE, AND A SPECIFIC DESCRIPTION OF ALTERATION.

Drawing Title
PROPOSED ELEVATIONS & DETAILS

Scale: AS NOTD

Project No.: GA. MA 002

Date : 06.03.2011

Sheet No.:

A 2

Sheet 2 of 2