



① Site Plan  
1/8" = 1'-0"

<b>GINA FOMBELLE</b>	
<b>SOMERVILLE</b>	
<b>36 MEAD ST</b>	
<b>SITE PLAN</b>	
Project number	Project Number
Date	Issue Date
Drawn by	Author
Checked by	Checker
<b>A001</b>	
Scale	1/8" = 1'-0"

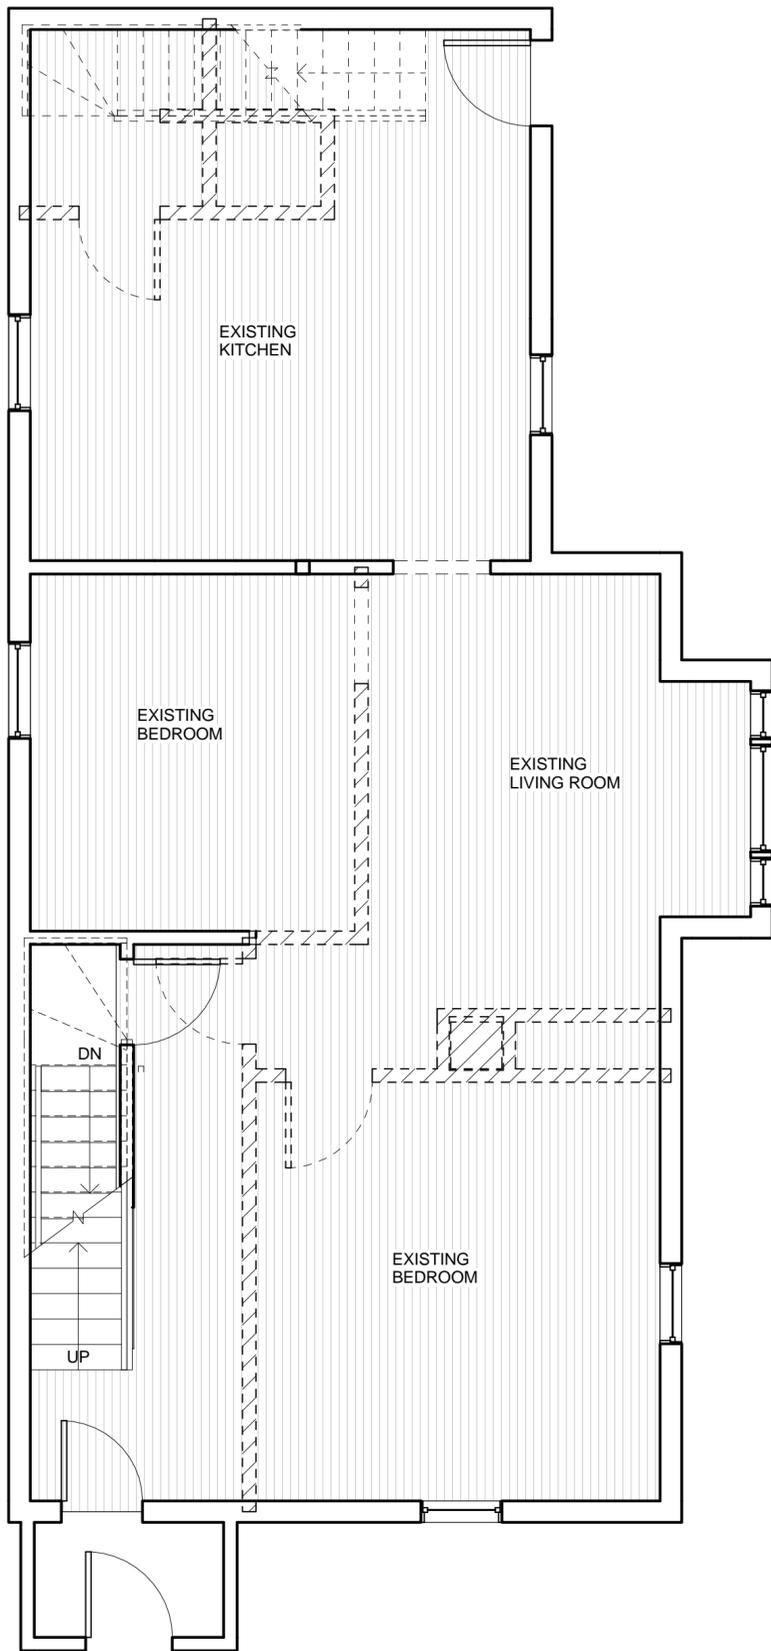

1 Demo Level 1  
1/4" = 1'-0"

<b>GINA FOMBELLE</b>	
<b>SOMERVILLE</b>	
<b>36 MEAD ST</b>	
<b>DEMO PLAN 1ST</b>	
Project number	Project Number
Date	Issue Date
Drawn by	Author
Checked by	Checker
<b>A101</b>	
Scale	1/4" = 1'-0"

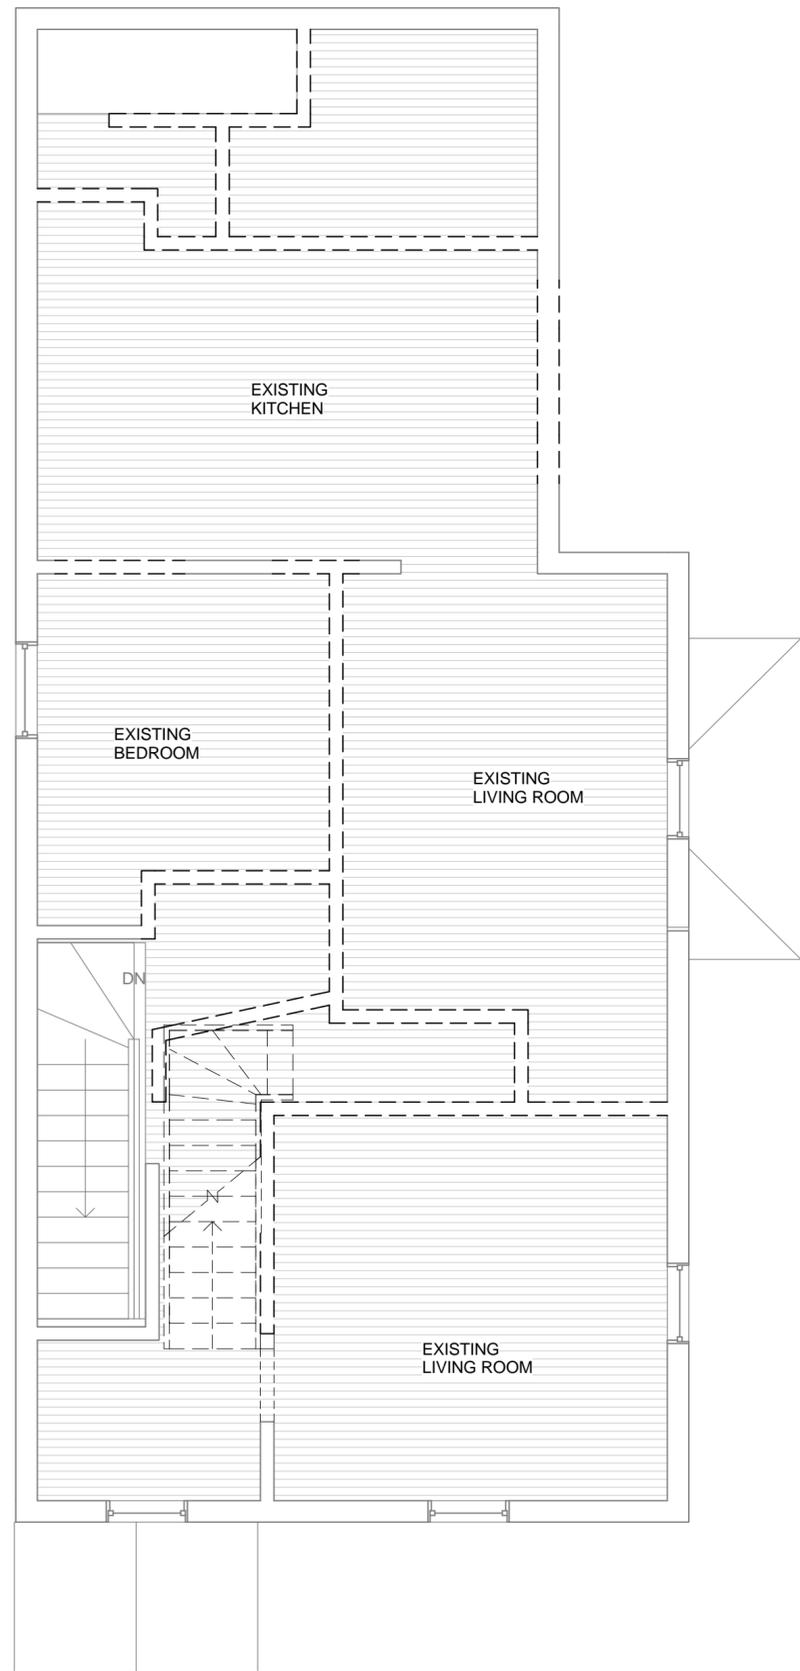


1 Demo Level 2  
1/4" = 1'-0"

**GINA FOMBELLE**  
**SOMERVILLE**  
**36 MEAD ST**  
**DEMO PLAN 2ND**

Project number	Project Number
Date	Issue Date
Drawn by	Author
Checked by	Checker

**A102**

Scale	1/4" = 1'-0"
-------	--------------

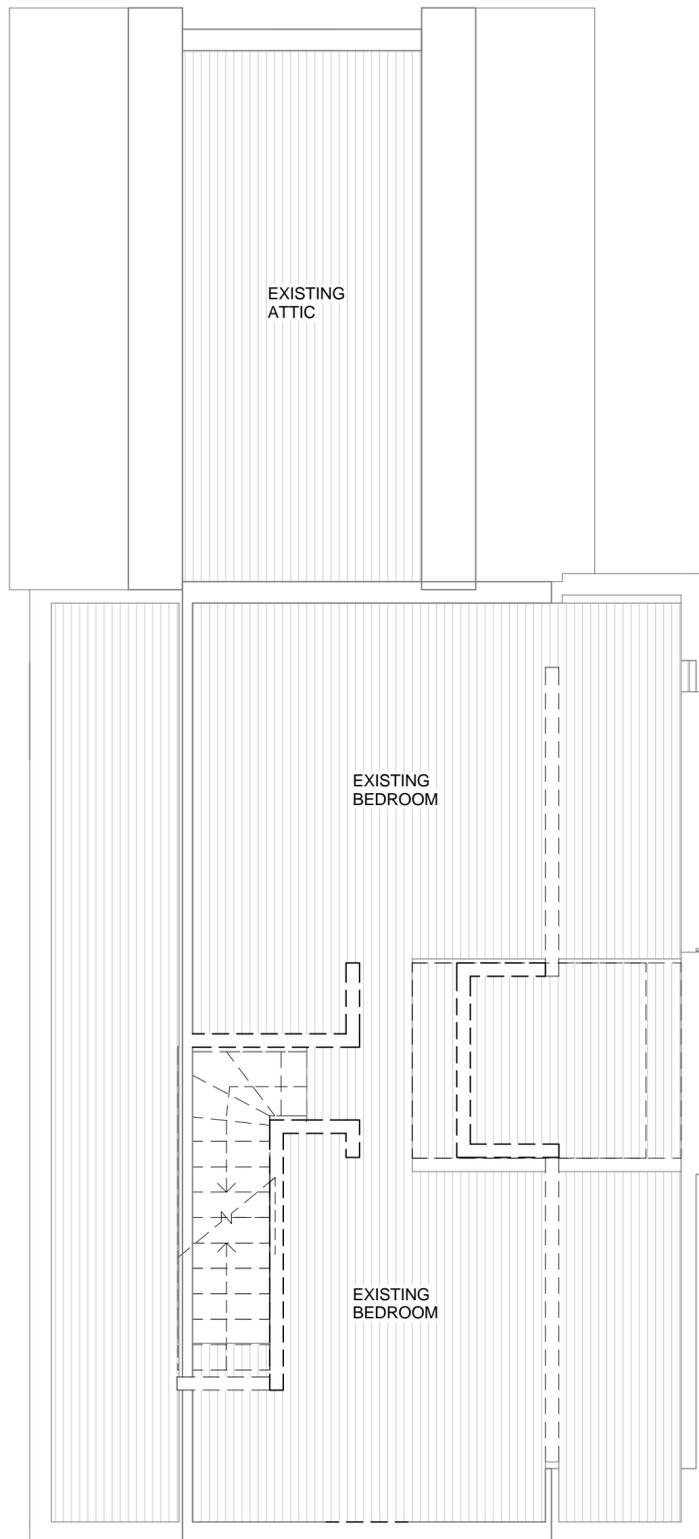


① Demo Level 3  
1/4" = 1'-0"

**GINA FOMBELLE**  
**SOMERVILLE**  
**36 MEAD ST**  
**DEMO PLAN 3RD**

Project number	Project Number
Date	Issue Date
Drawn by	Author
Checked by	Checker

**A103**

Scale	1/4" = 1'-0"
-------	--------------

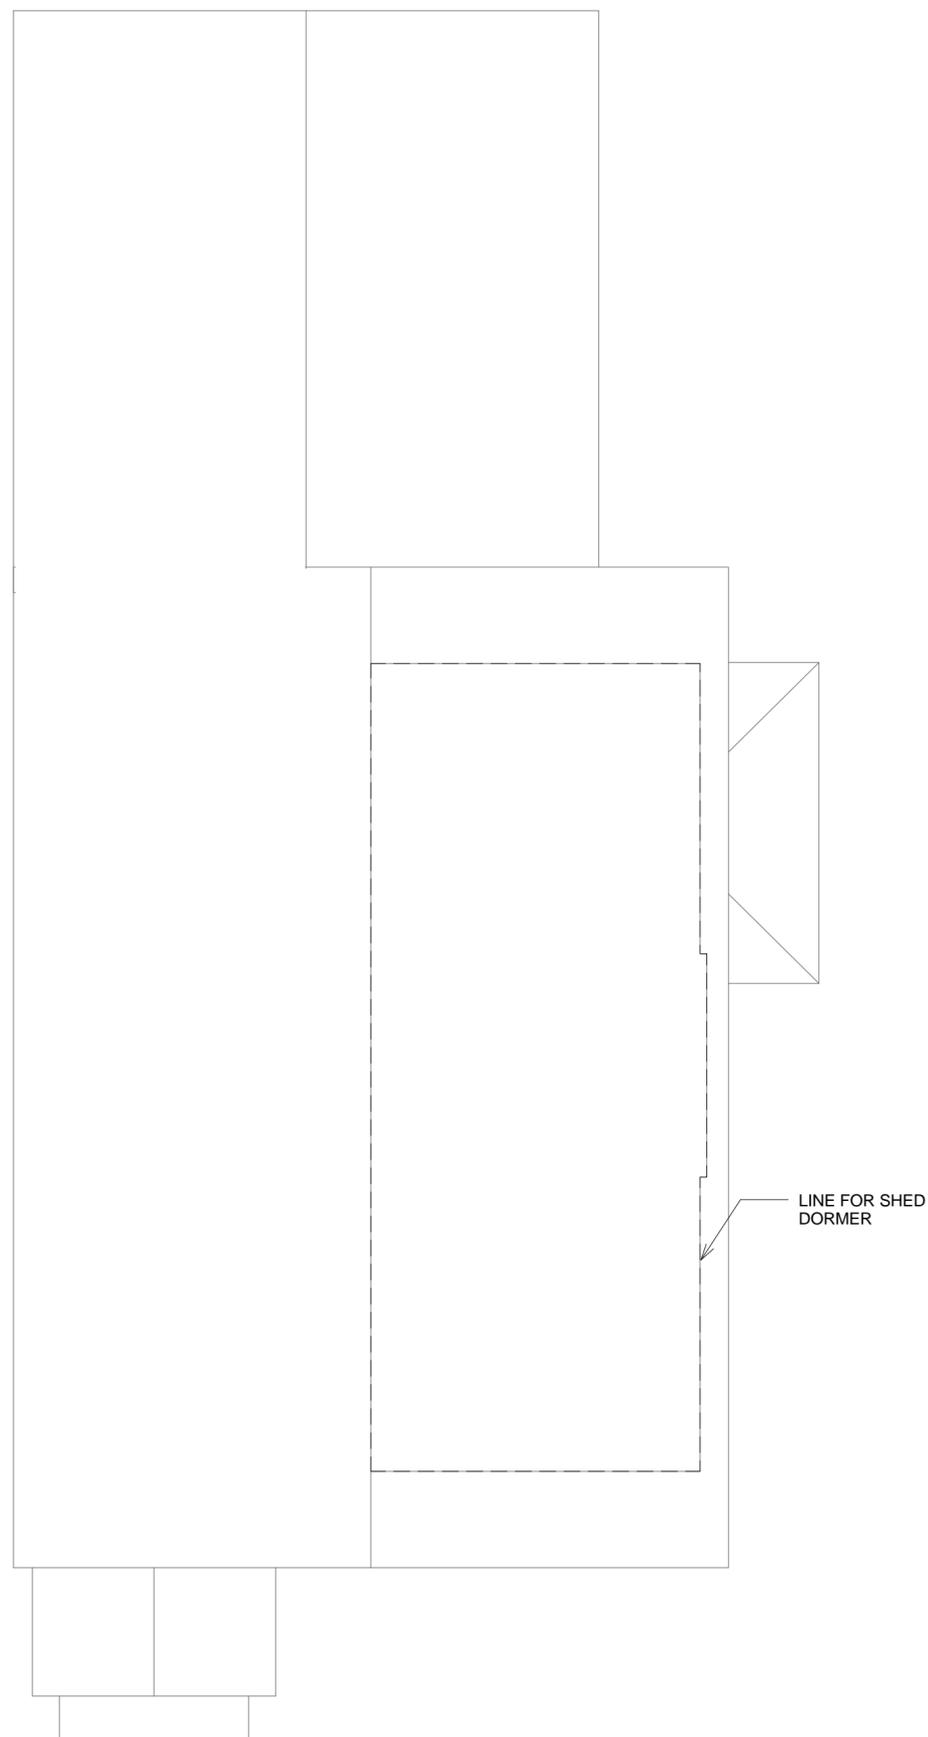

LINE FOR SHED  
DORMER


① Demo Roof  
1/4" = 1'-0"

**GINA FOMBELLE**  
**SOMERVILLE**  
**36 MEAD ST**  
**DEMO PLAN ROOF**

Project number	Project Number
Date	Issue Date
Drawn by	Author
Checked by	Checker


**A104**

Scale	1/4" = 1'-0"
-------	--------------

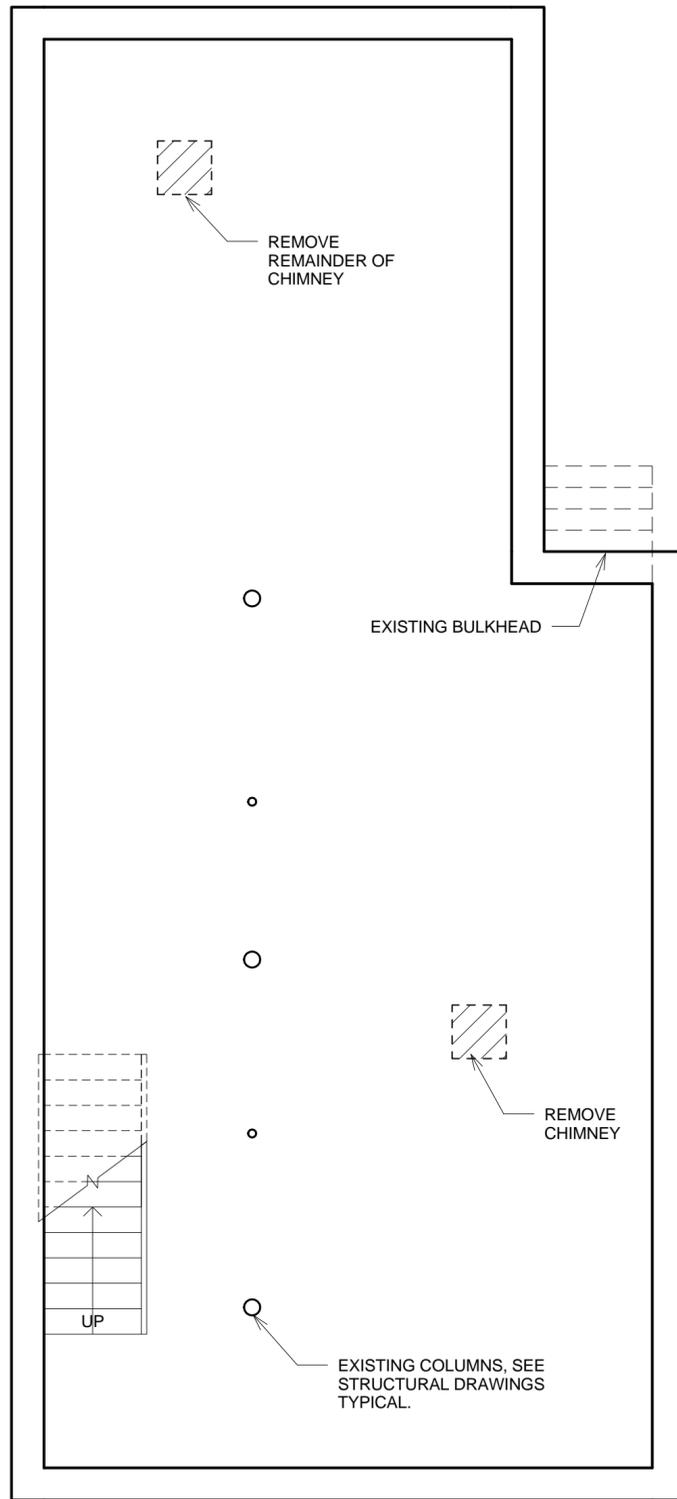

① Basement  
1/4" = 1'-0"

<b>GINA FOMBELLE</b>	
<b>SOMERVILLE</b>	
<b>36 MEAD ST</b>	
<b>BASEMENT</b>	
Project number	Project Number
Date	Issue Date
Drawn by	Author
Checked by	Checker
<b>A105</b>	
Scale	1/4" = 1'-0"

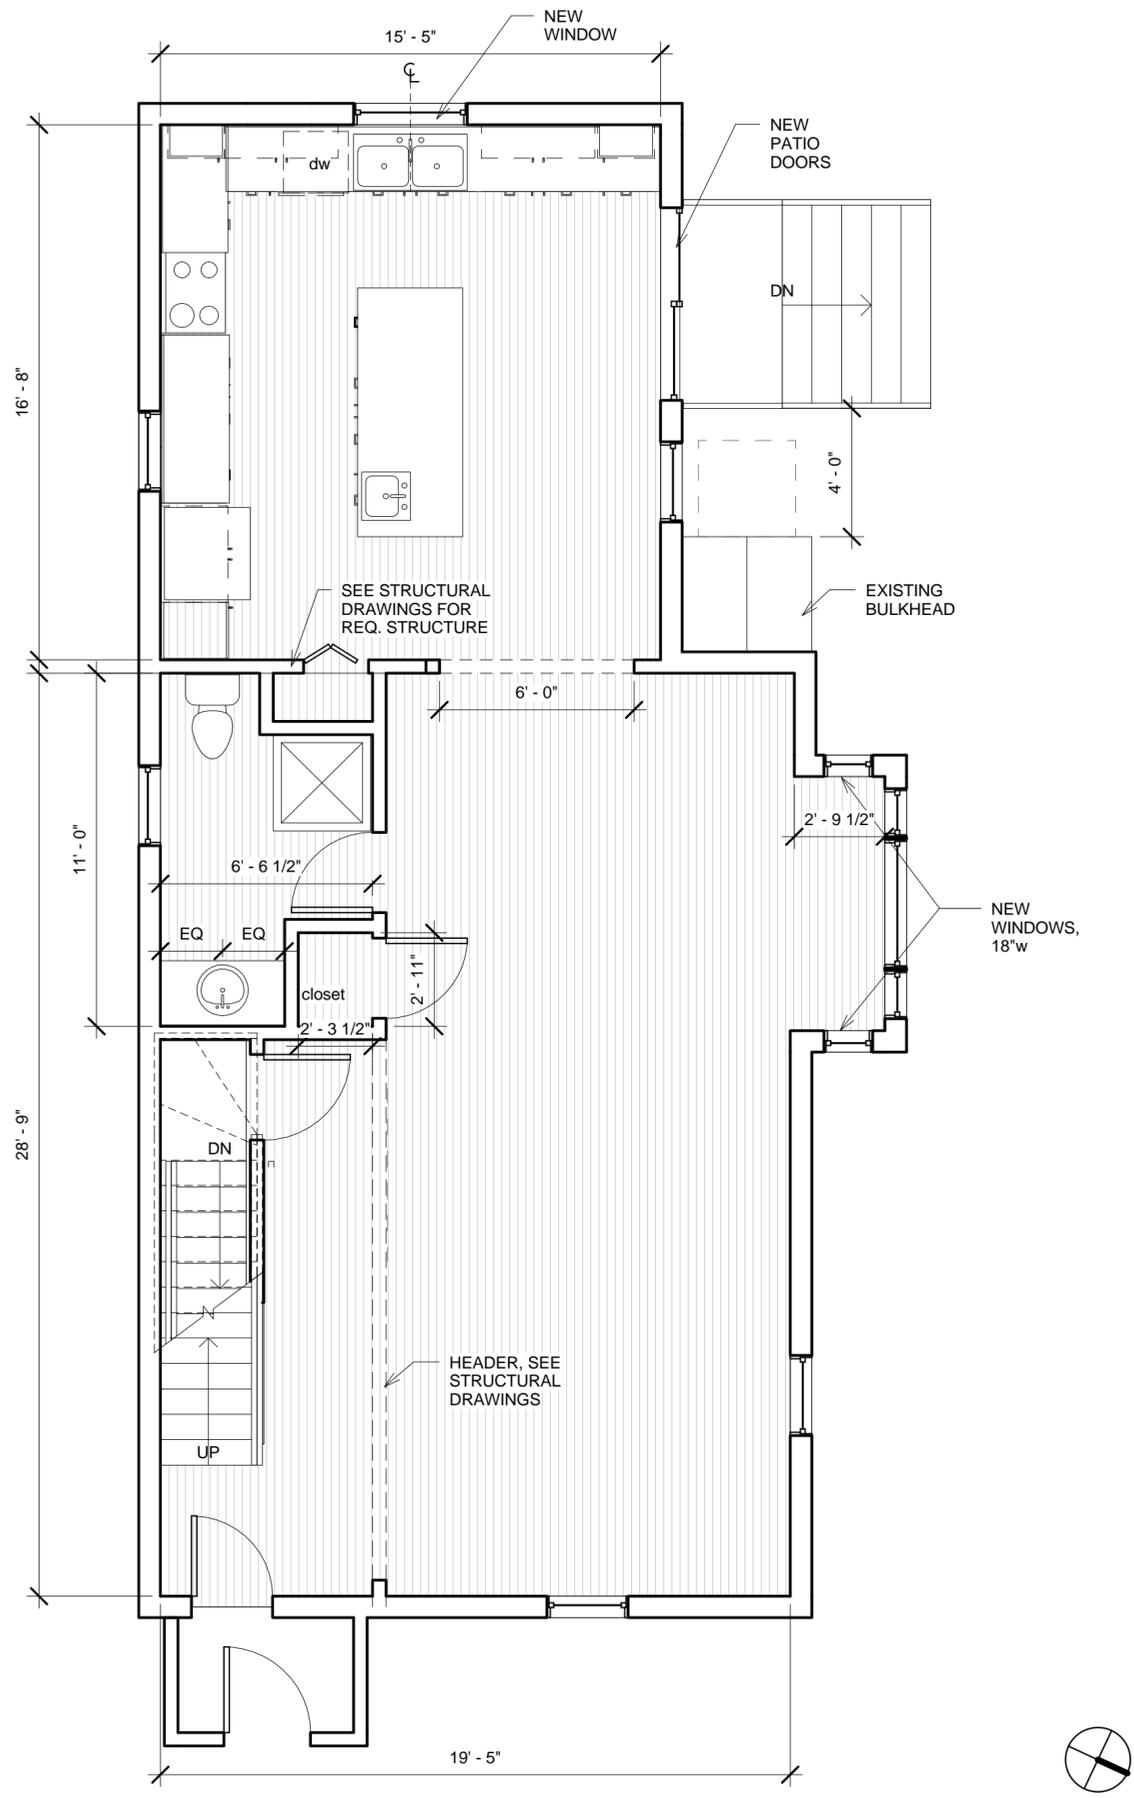


① Level 1  
1/4" = 1'-0"

**GINA FOMBELLE**  
**SOMERVILLE**  
**36 MEAD ST**  
**FLOOR PLAN 1ST**

Project number	Project Number
Date	Issue Date
Drawn by	Author
Checked by	Checker

**A112**

Scale 1/4" = 1'-0"

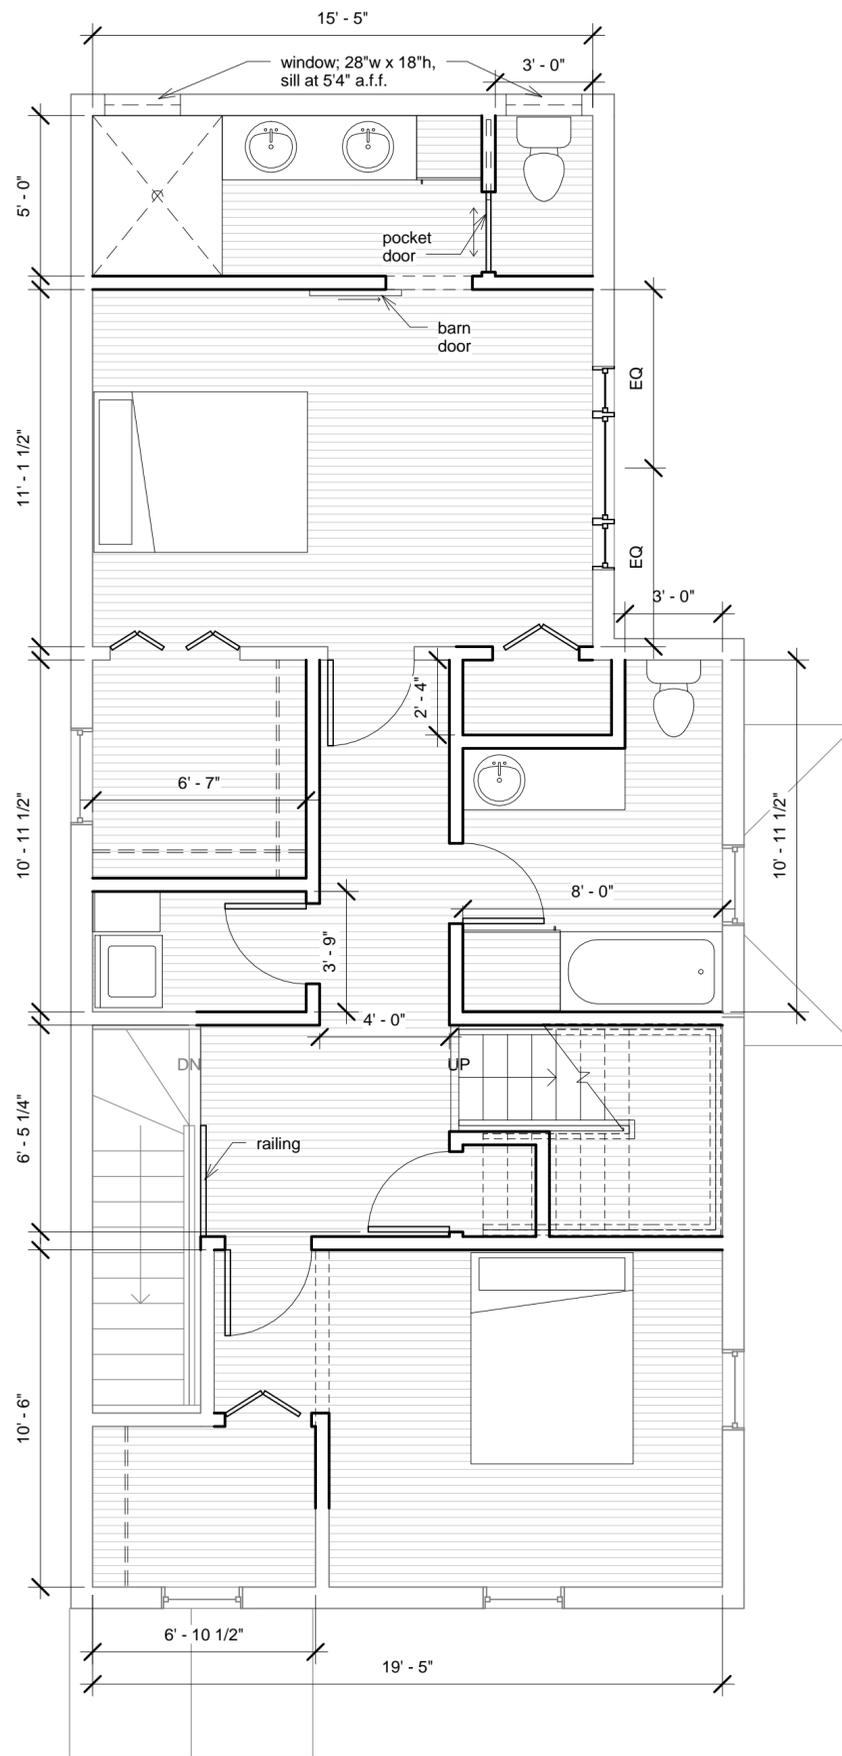


① Level 2  
1/4" = 1'-0"

**GINA FOMBELLE**  
**SOMERVILLE**  
**36 MEAD ST**  
**FLOOR PLAN 2ND**

Project number	Project Number
Date	Issue Date
Drawn by	Author
Checked by	Checker

**A113**

Scale 1/4" = 1'-0"

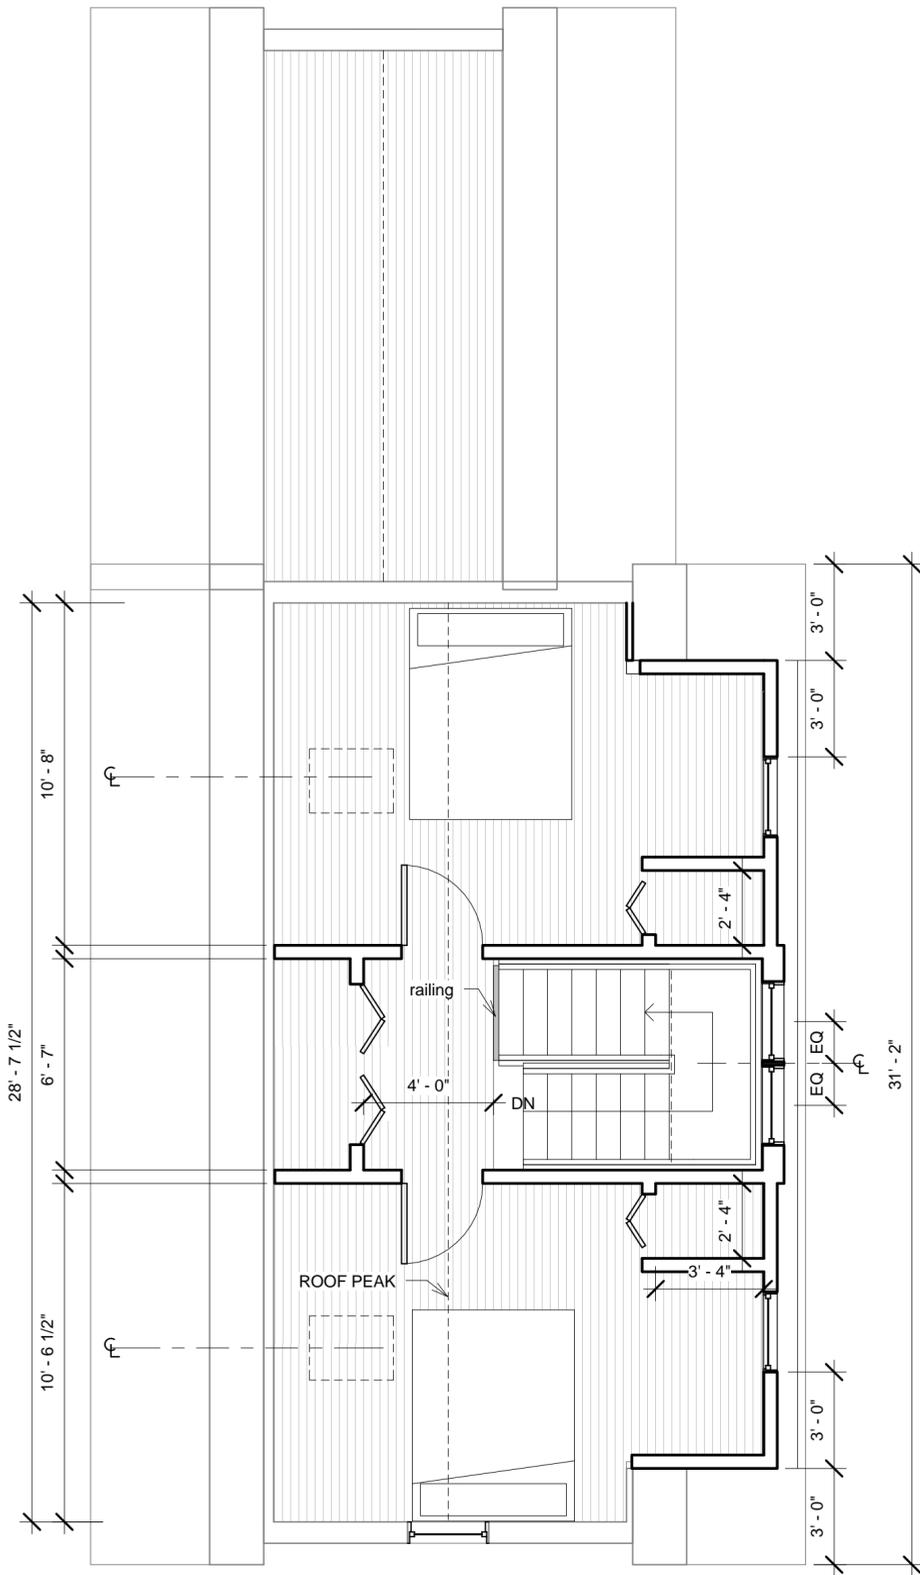


① Level 3  
1/4" = 1'-0"

**GINA FOMBELLE**  
**SOMERVILLE**  
**36 MEAD ST**  
**FLOOR PLAN 3RD**

Project number	Project Number
Date	Issue Date
Drawn by	Author
Checked by	Checker


**A114**

Scale 1/4" = 1'-0"

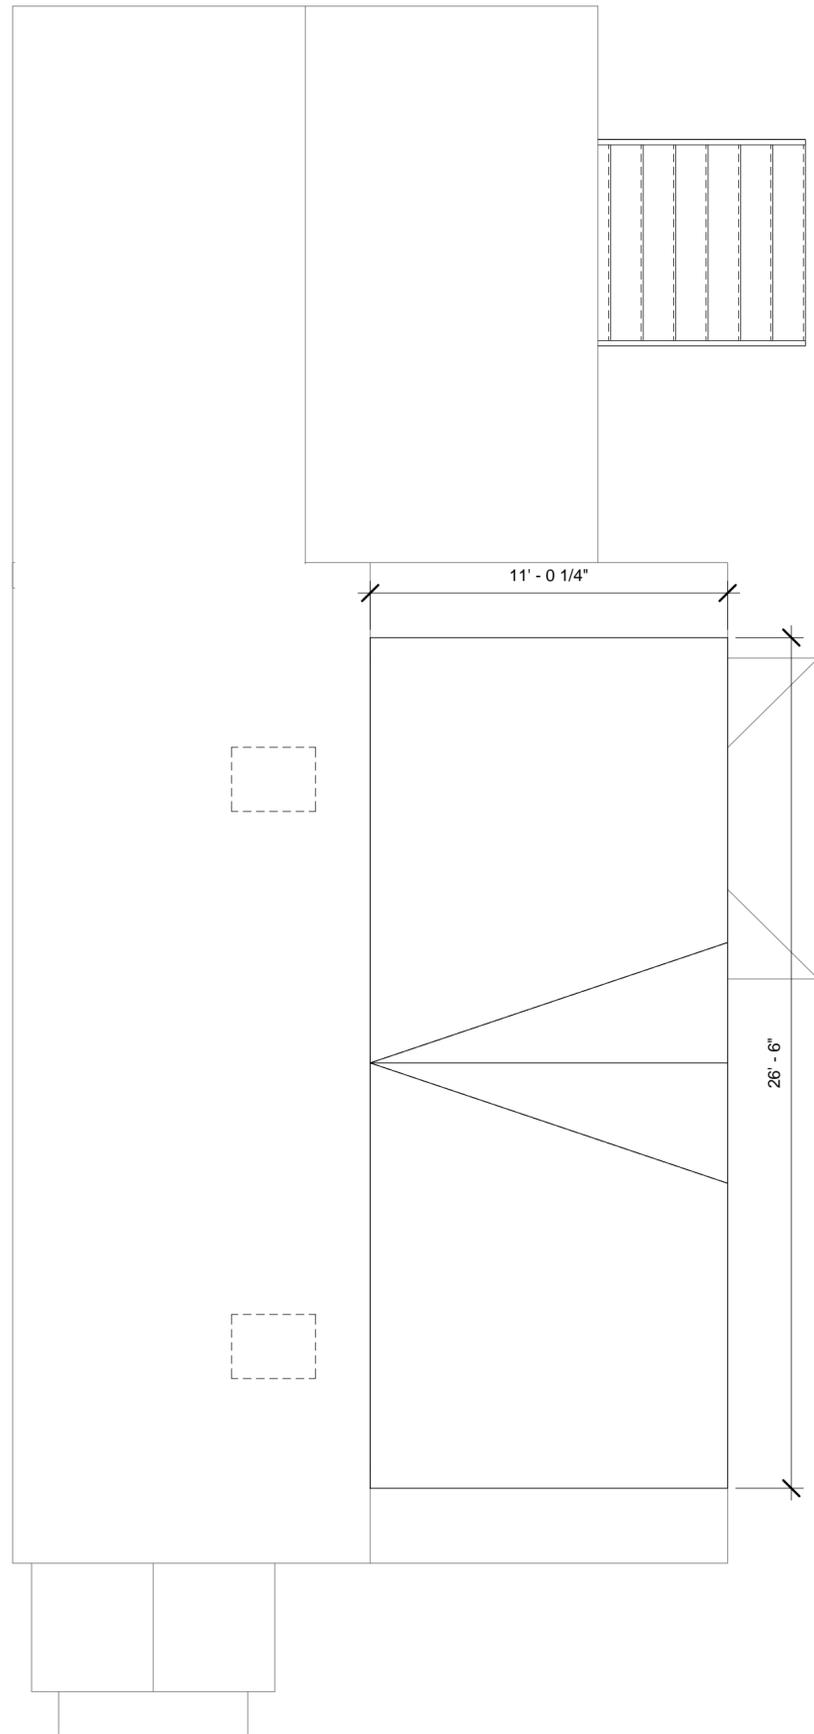


 Roof Plan  
 1/4" = 1'-0"


<b>GINA FOMBELLE</b>	
SOMERVILLE	
36 MEAD ST	
ROOF PLAN	
Project number	Project Number
Date	Issue Date
Drawn by	Author
Checked by	Checker
<b>A115</b>	
Scale	1/4" = 1'-0"

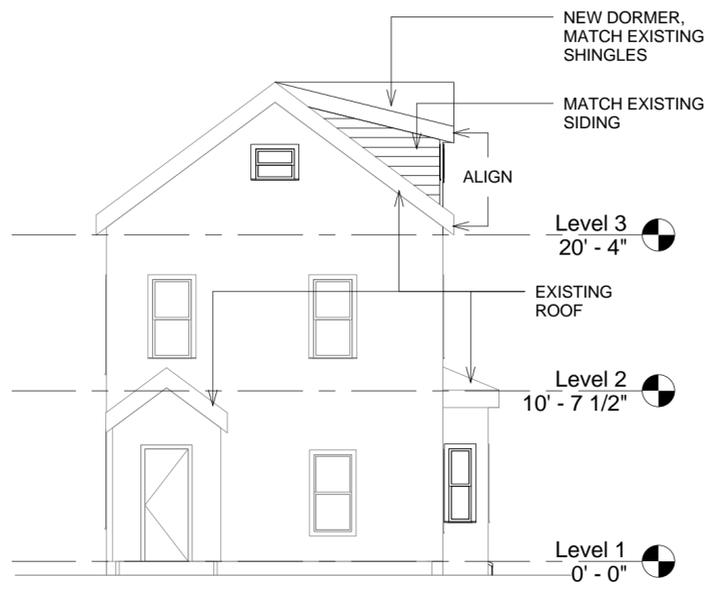


④ NORTH  
1/8" = 1'-0"

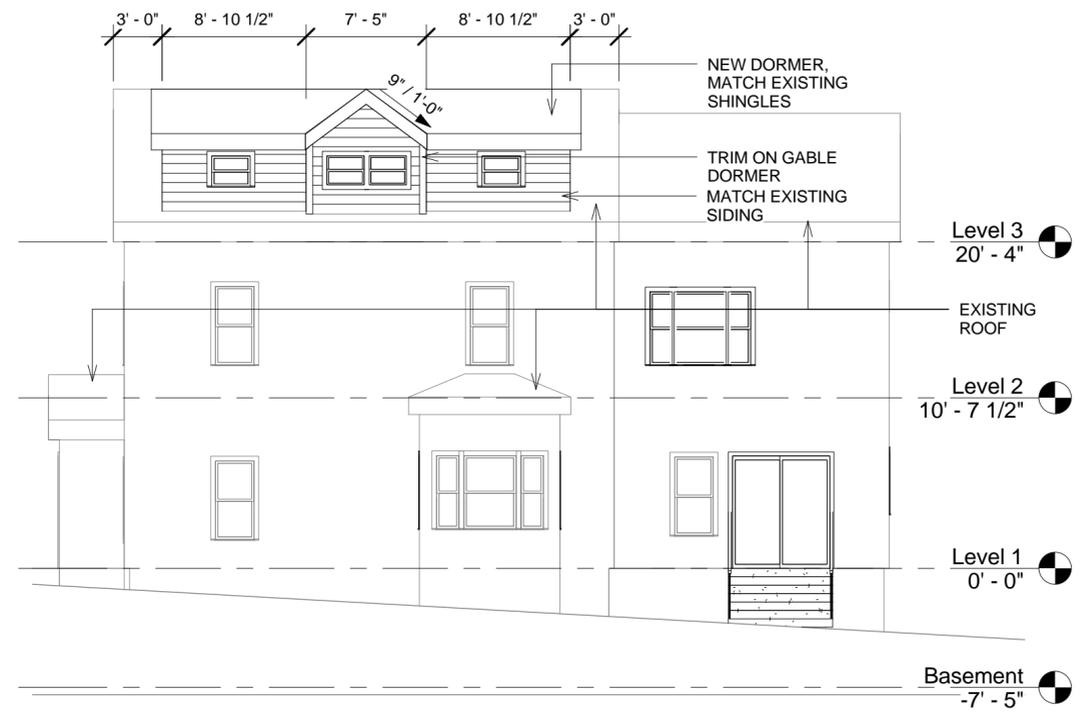

② WEST  
1/8" = 1'-0"

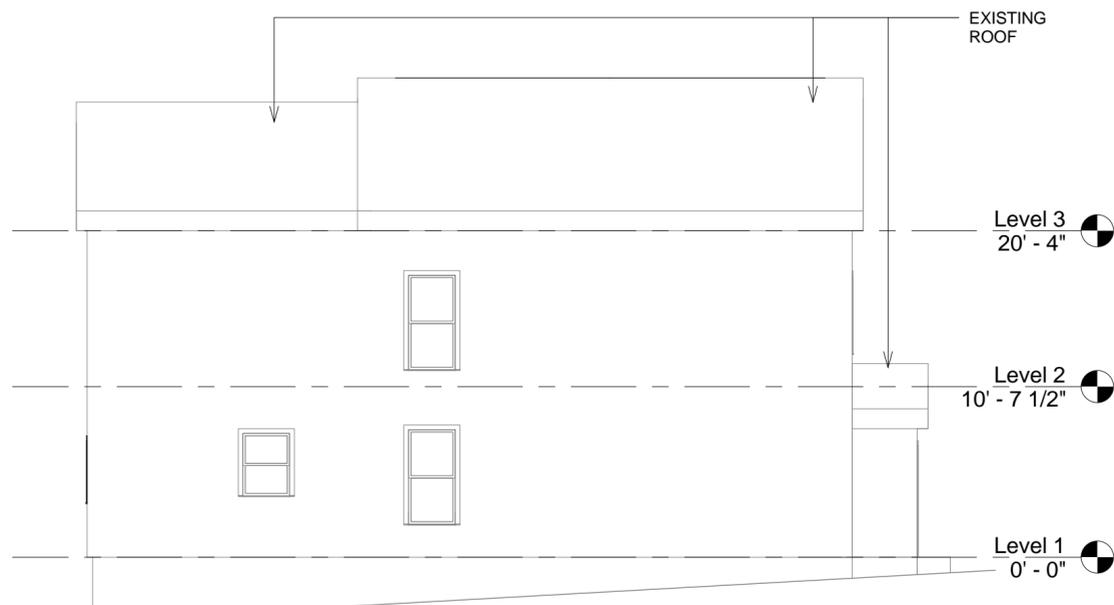


③ EAST  
1/8" = 1'-0"

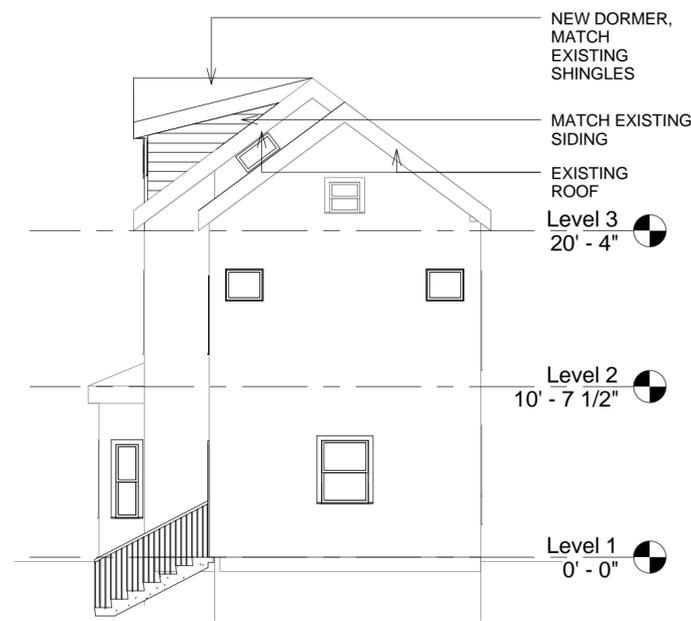

① SOUTH  
1/8" = 1'-0"

<b>GINA FOMBELLE</b>	
<b>SOMERVILLE</b>	
<b>36 MEAD ST</b>	
<b>BUILDING ELEVATIONS</b>	
Project number	Project Number
Date	Issue Date
Drawn by	Author
Checked by	Checker
<b>A201</b>	
Scale	1/8" = 1'-0"

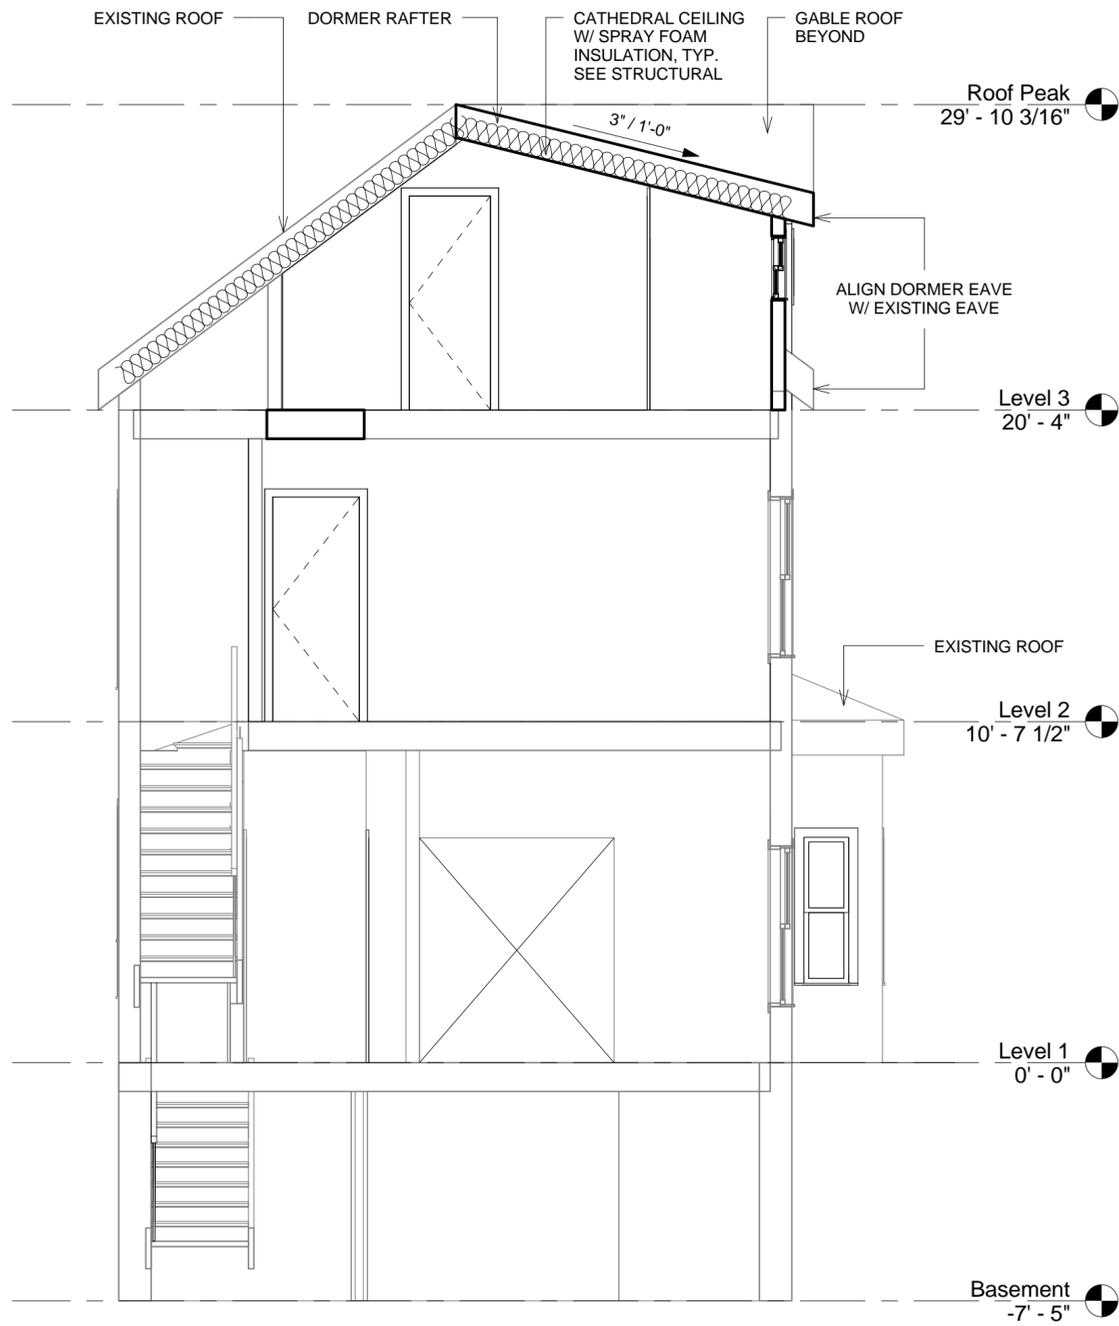

① BUILDING SECTION THROUGH DORMER  
1/4" = 1'-0"

<b>GINA FOMBELLE</b>	
<b>SOMERVILLE</b>	
<b>36 MEAD ST</b>	
<b>BUILDING SECTION</b>	
Project number	Project Number
Date	Issue Date
Drawn by	Author
Checked by	Checker
<b>A202</b>	
Scale	1/4" = 1'-0"




① 3D View

**GINA FOMBELLE**  
**SOMERVILLE**  
**36 MEAD ST**  
**EXTERIOR 3D**

Project number	Project Number
Date	Issue Date
Drawn by	Author
Checked by	Checker

**A203**

Scale

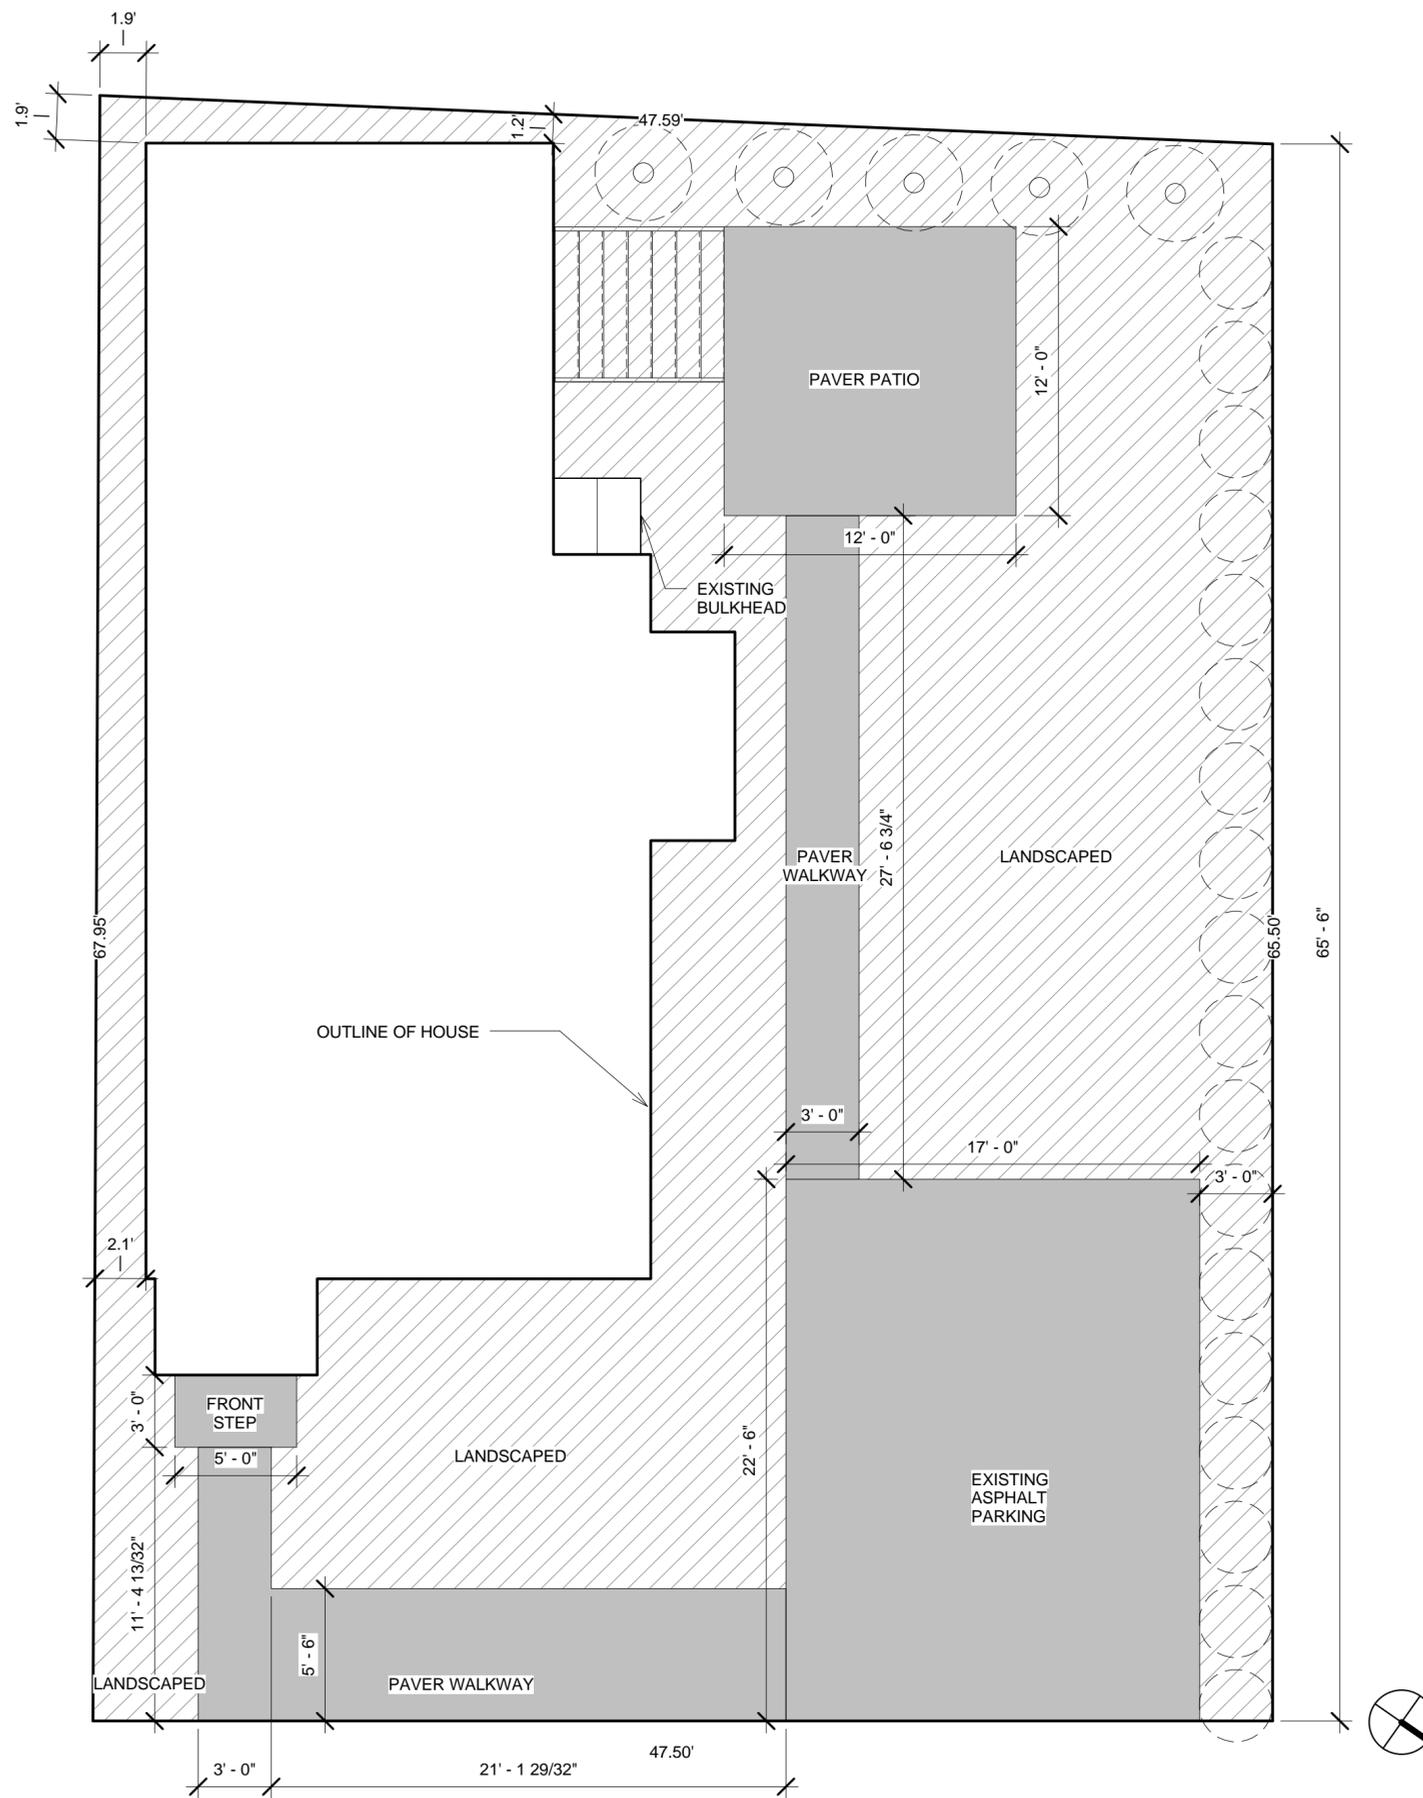

LANDSCAPE TYPE SCHEDULE		
Landscape Type	Square Footage	Percentage
Lot	3157 SF	100 %
House	978 SF	31 %
Hardscape	398 SF	13 %
Paver	377 SF	12 %
Landscaped	1,404 SF	44 %


**GINA FOMBELLE**  
**SOMERVILLE**  
**36 MEAD ST**  
**LANDSCAPE PLAN**

Project number	Project Number
Date	Issue Date
Drawn by	Author
Checked by	Checker

**L101**


Scale	3/16" = 1'-0"
-------	---------------

① Landscape Plan  
 3/16" = 1'-0"

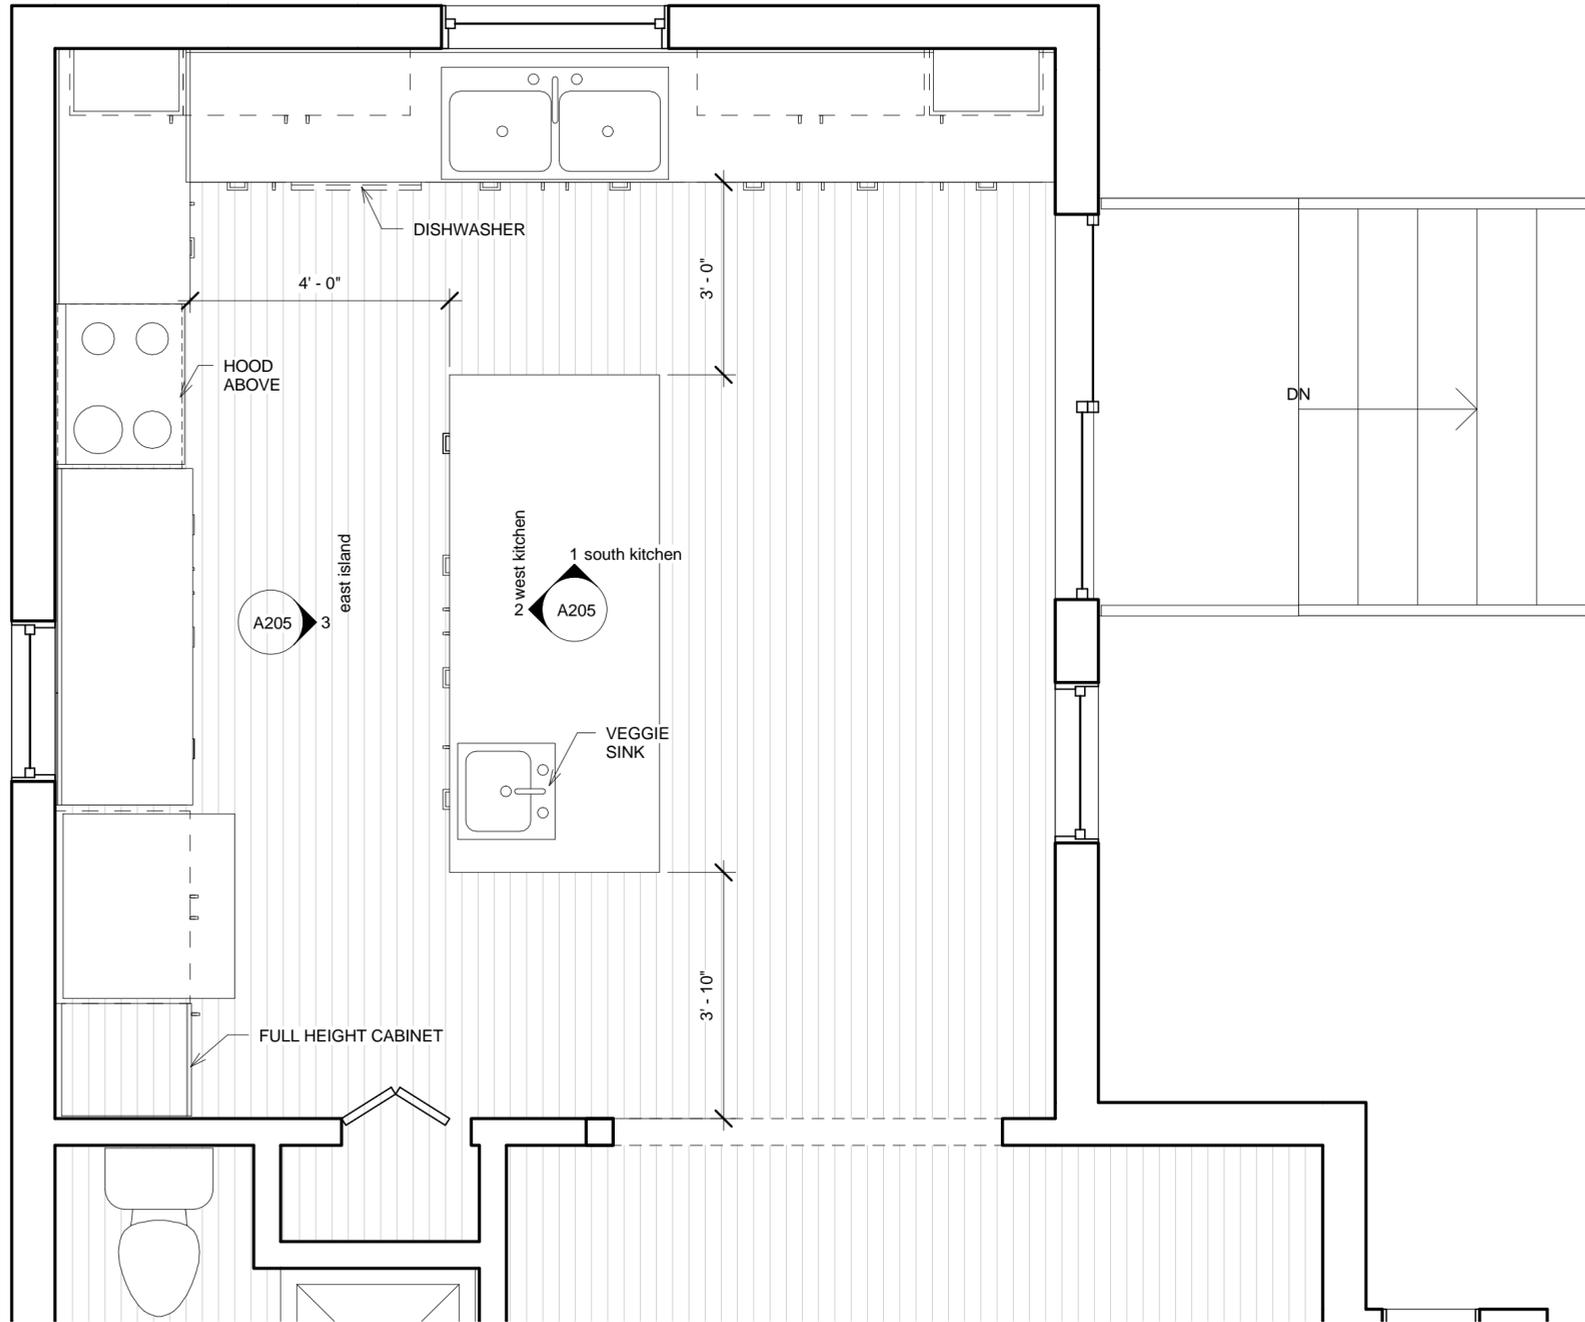


1 Enlarged Kitchen Plan  
1/2" = 1'-0"

<b>GINA FOMBELLE</b>	
<b>SOMERVILLE</b>	
<b>36 MEAD ST</b>	
<b>ENLARGED KITCHEN PLAN</b>	
Project number	Project Number
Date	Issue Date
Drawn by	Author
Checked by	Checker
<b>A204</b>	
Scale	1/2" = 1'-0"

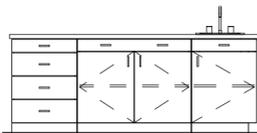


Level 1  
0' - 0"

③ east island  
1/4" = 1'-0"

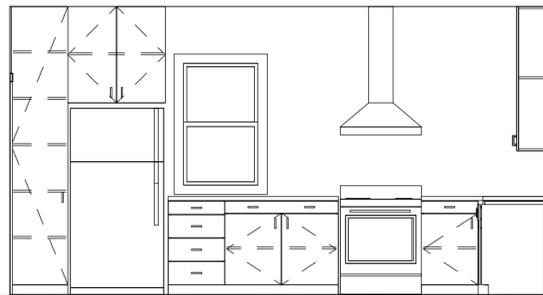


Level 1  
0' - 0"

② west kitchen  
1/4" = 1'-0"

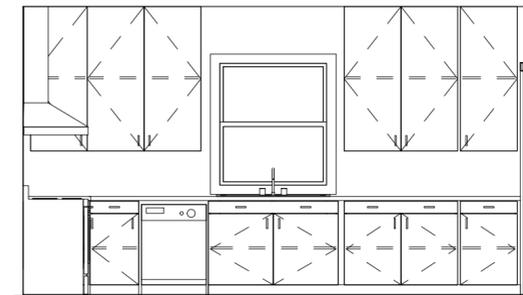

Level 1  
0' - 0"

① south kitchen  
1/4" = 1'-0"

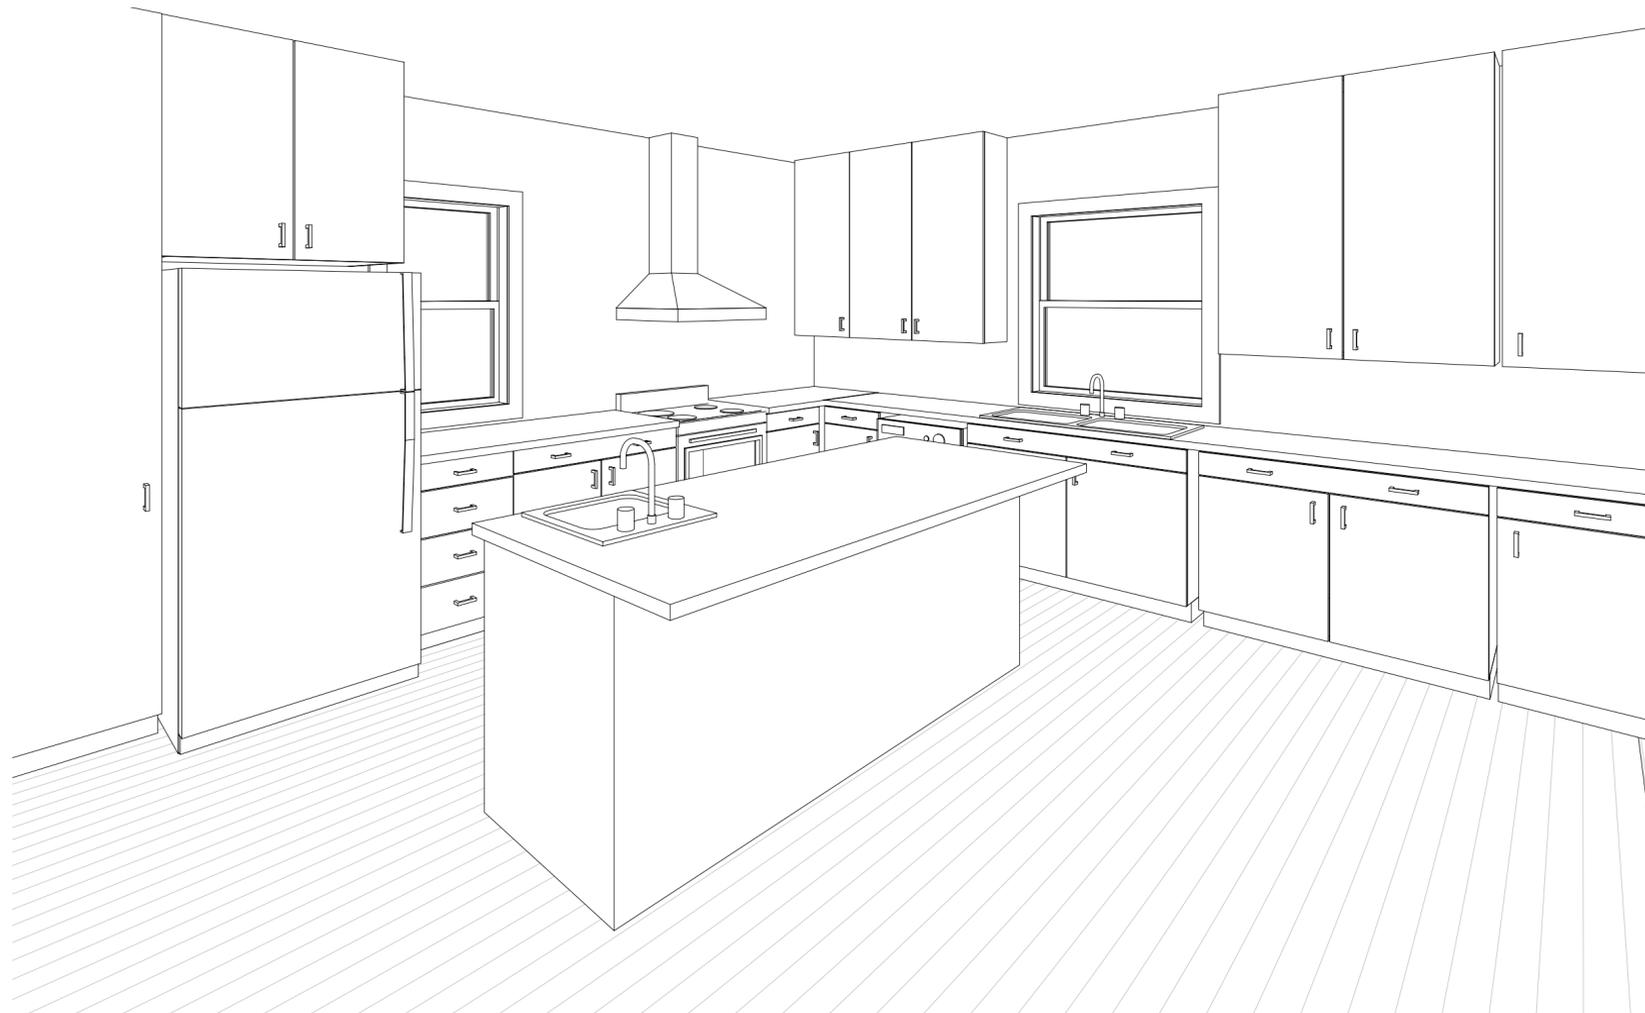

④ kitchen from dining

**GINA FOMBELLE**  
**SOMERVILLE**  
**36 MEAD ST**  
**KITCHEN**  
**ELEVATIONS & 3D**

Project number	Project Number
Date	Issue Date
Drawn by	Author
Checked by	Checker

**A205**

Scale 1/4" = 1'-0"