
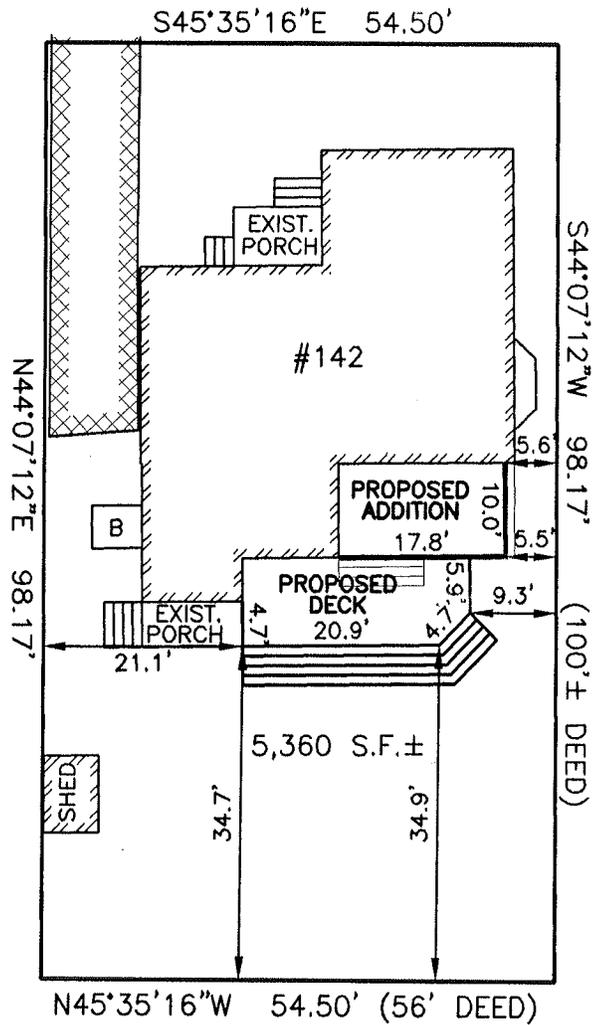


RECEIVED
S.P.C.D. AND
PLANNING DEPT.

2011 SEP 28 PM 3:27

ORCHARD STREET

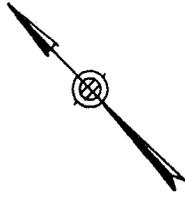

DEED REF: BK 23383 PG 483


ESTABLISHED 1916

EMB

EVERETT M. BROOKS CO.
SURVEYORS & ENGINEERS

49 LEXINGTON STREET
WEST NEWTON, MA 02465

(617) 527-8750
(617) 332-1578 FAX
info@everettbrooks.com

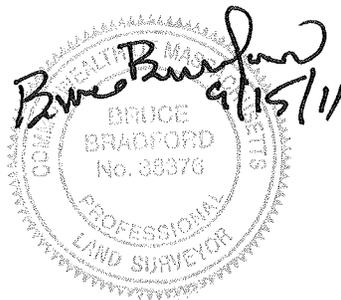

PLAN OF LAND IN SOMERVILLE, MA

142 ORCHARD STREET
PROPOSED ADDITIONS

SCALE: 1 IN. = 20 FT.

DATE: SEPTEMBER 15, 2011


DRAWN: JF

CHECK: BB

PROJECT NO. 23746

RECEIVED
S.P.C.D. AND
PLANNING DEPT.

2011 SEP 28 PM 3: 27

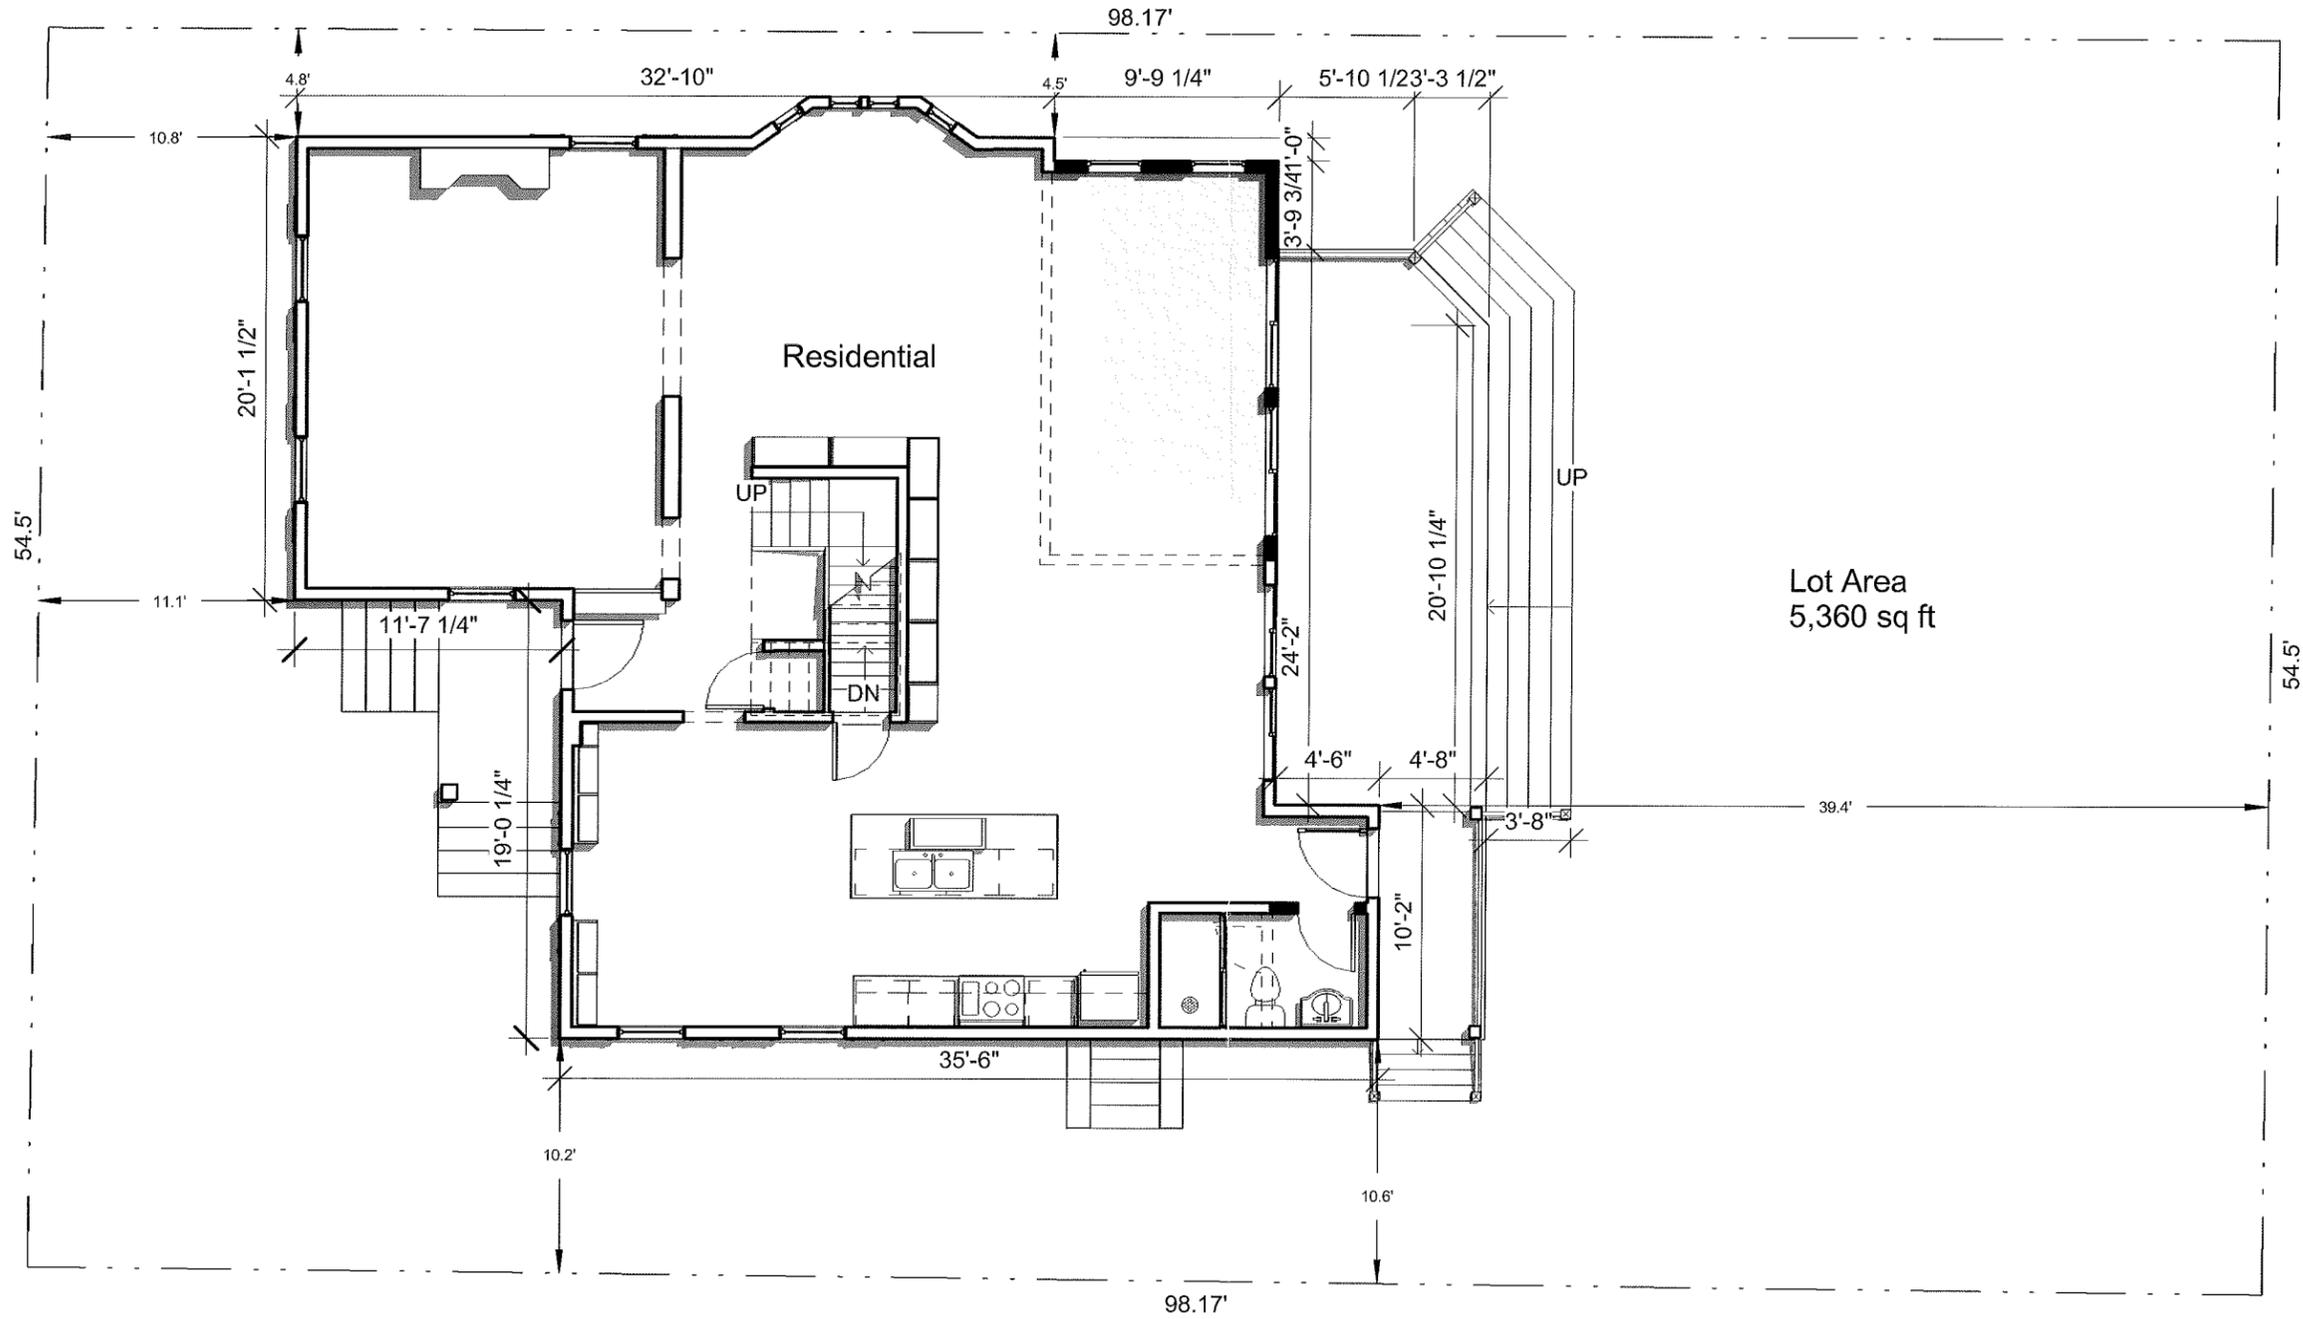

Fischer Wilkinson Residence

142 Orchard Street
Somerville, MA

ABACUS [ARCHITECTS + PLANNERS]


119 Braintree Street Boston MA 02134
tel 617 562 4446 fax 617 254 0004
contact@abacusarchitects.com

Date: 09/20/11 Scale: 1/8" = 1'-0" Drawn by: RD

Site Plan

RECEIVED
S.P.C.D. AND
PLANNING DEPT.

2011 SEP 28 PM 3: 27

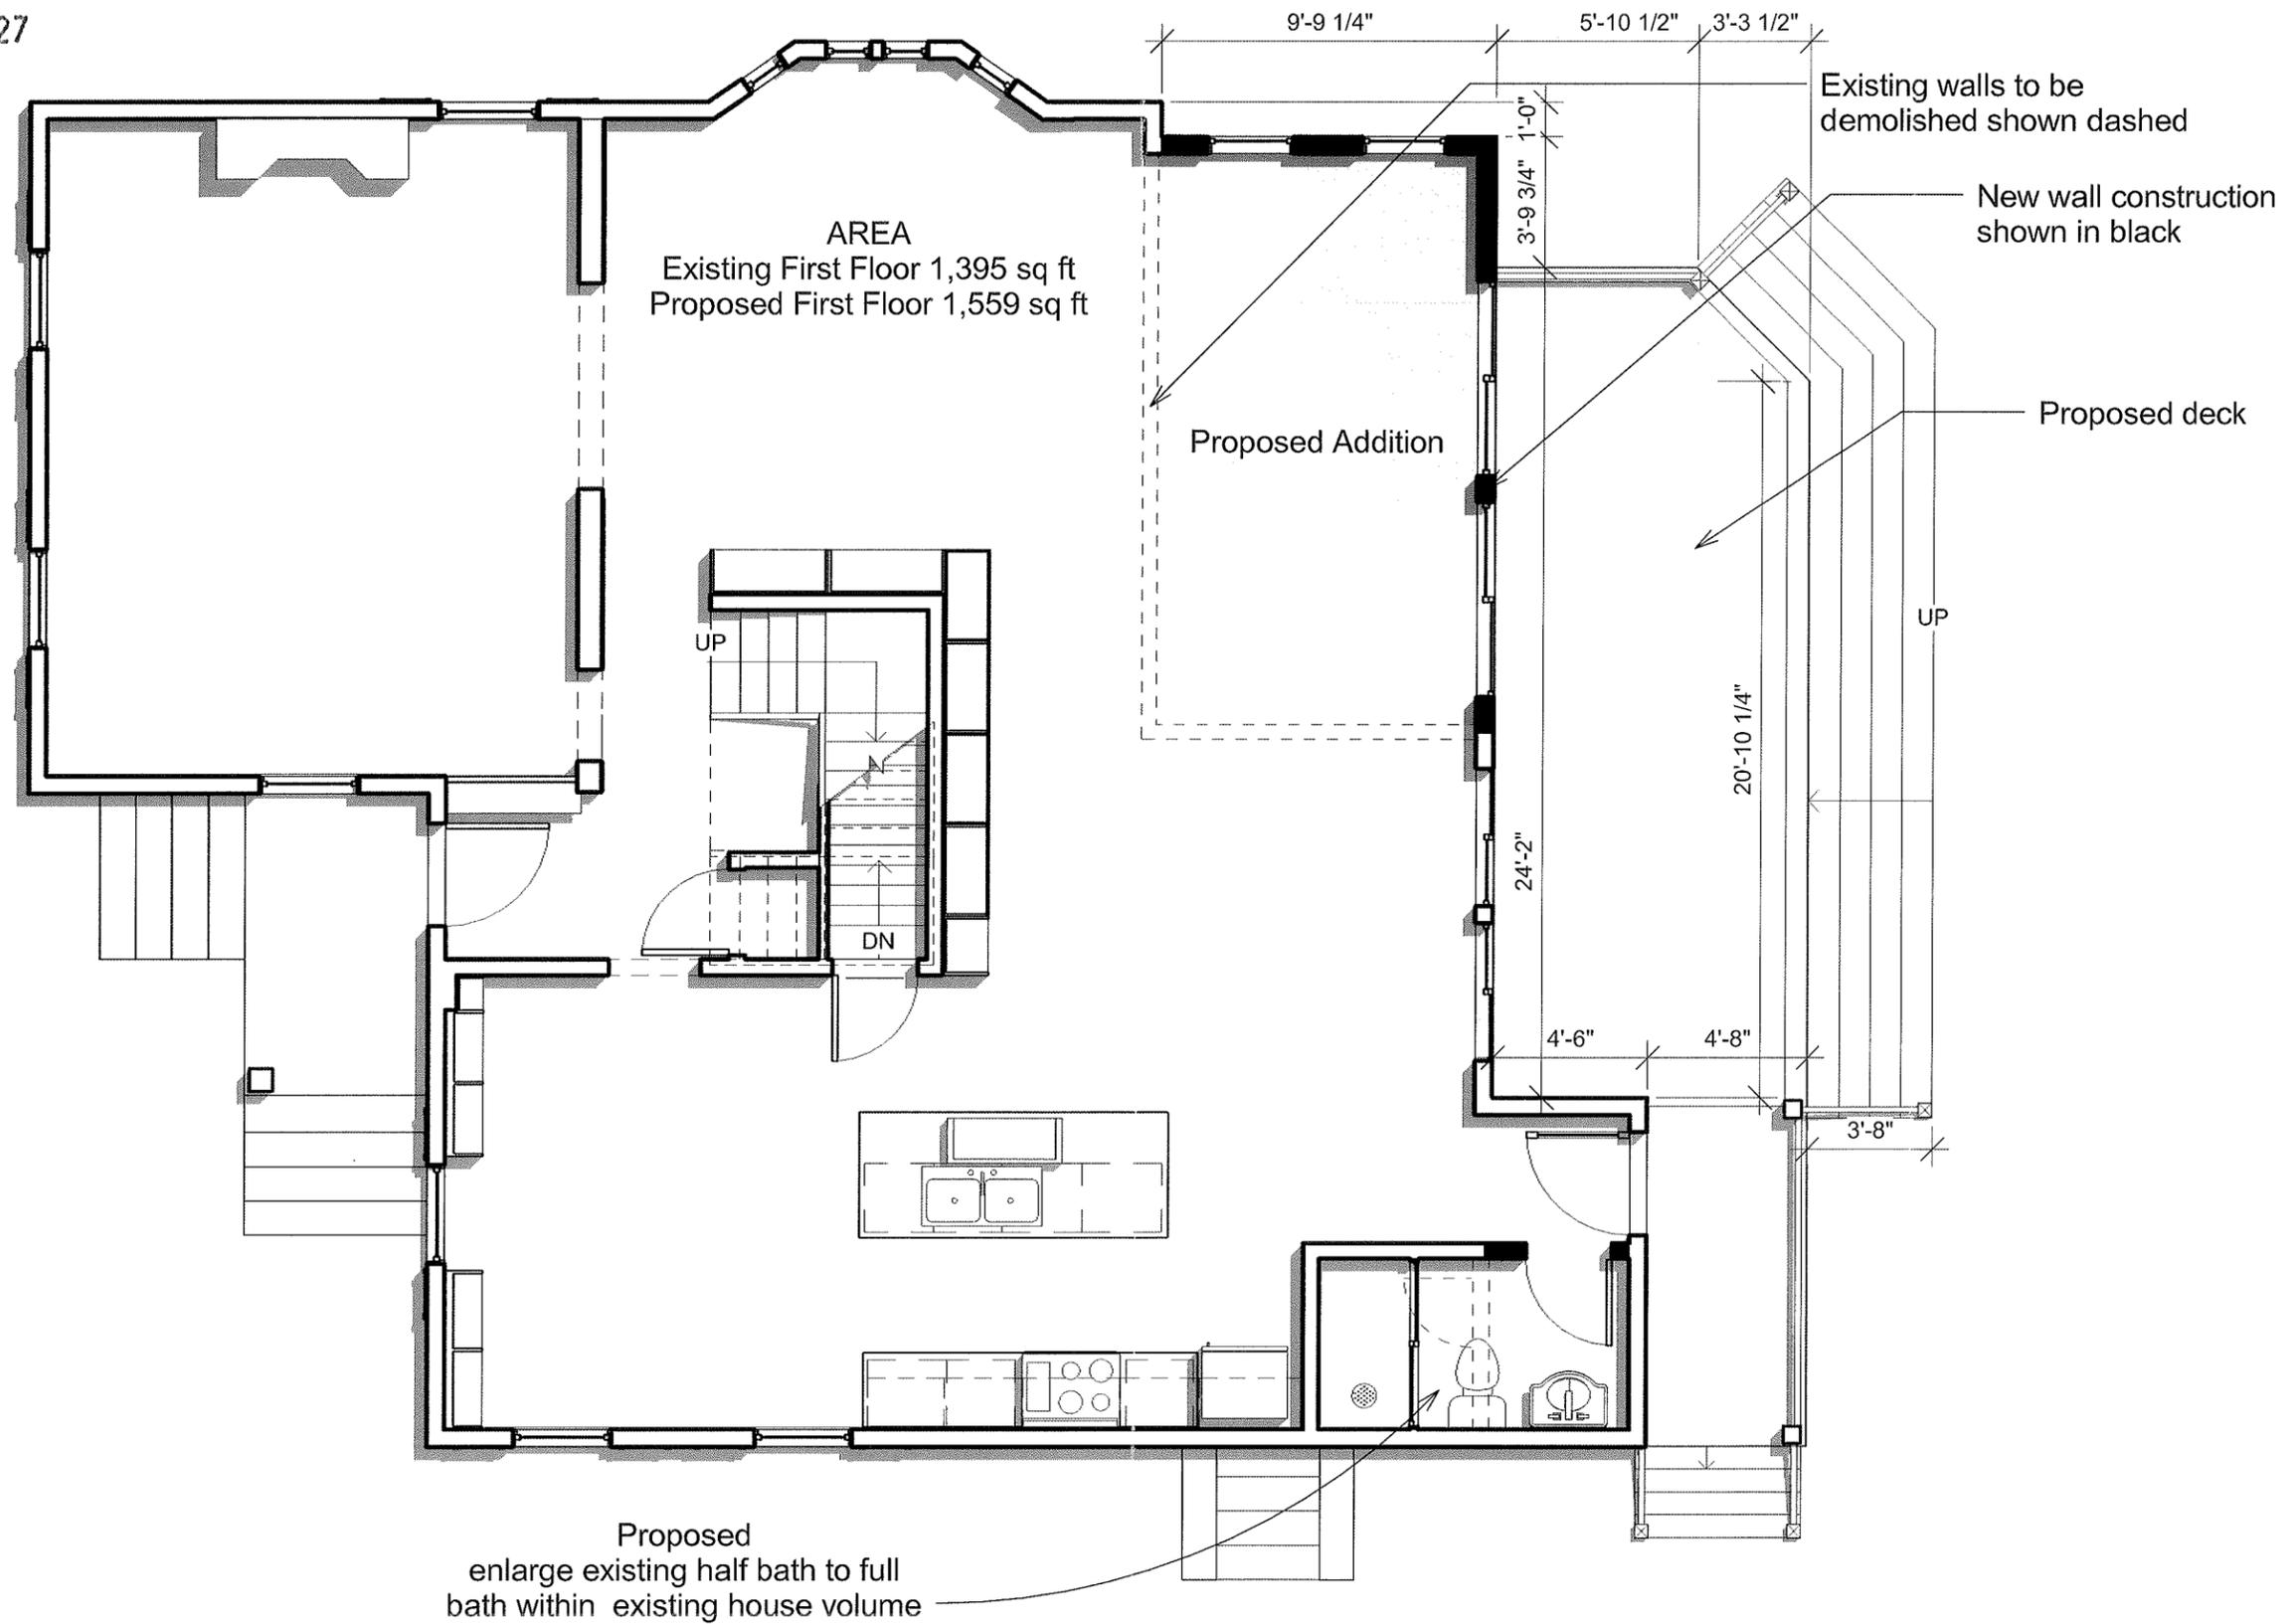

Fischer Wilkinson Residence

142 Orchard Street
Somerville, MA

Date: 09/19/11

Scale: 3/16" = 1'-0"

Drawn by: RD

ABACUS [ARCHITECTS + PLANNERS]


119 Brantree Street Boston MA 02134
tel 617 562 4446 fax 617 254 0004
contact@abacusarchitects.com

Proposed Floor Plan

RECEIVED
S.P.C.D. AND
PLANNING DEPT.

2011 SEP 28 PM 3:27

No Work Proposed This Side

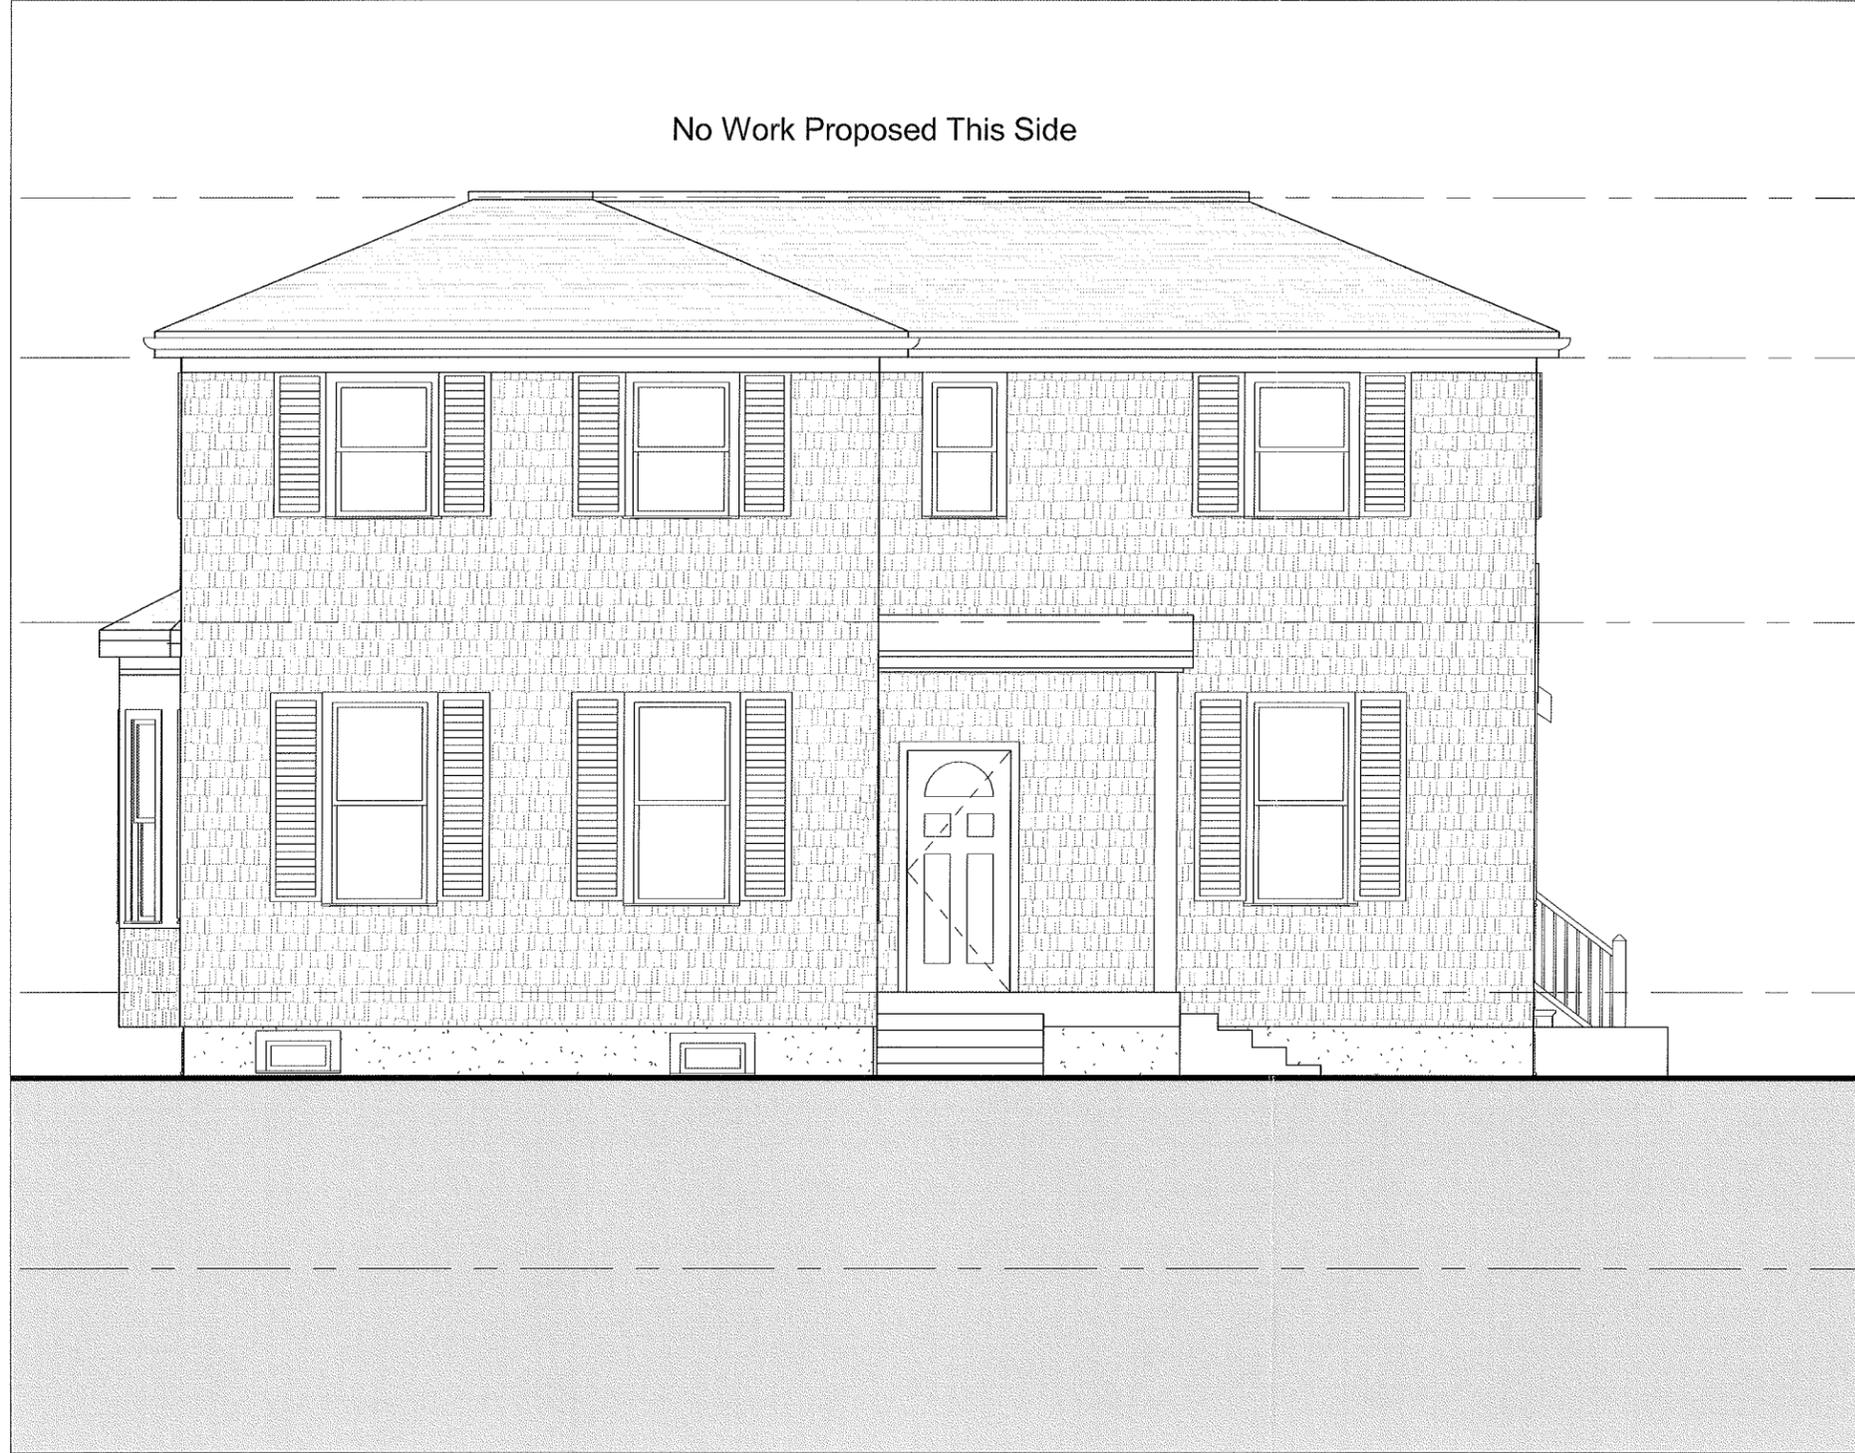

Roof Top
31'-0"

Roof
26'-4 1/2"

Second Floor
18'-8 1/2"

Ground Floor
8'-0"

Basement
0"

Fischer Wilkinson Residence

142 Orchard Street
Somerville, MA

Front Elevation


ABACUS [ARCHITECTS + PLANNERS]

119 Braintree Street Boston MA 02134
tel 617 562 4446 fax 617 254 0004
contact@abacusarchitects.com

Date: 09/19/11 Scale: 3/16" = 1'-0" Drawn by: RD

RECEIVED
S.P.C.D. AND
PLANNING DEPT.

2011 SEP 28 PM 3: 27

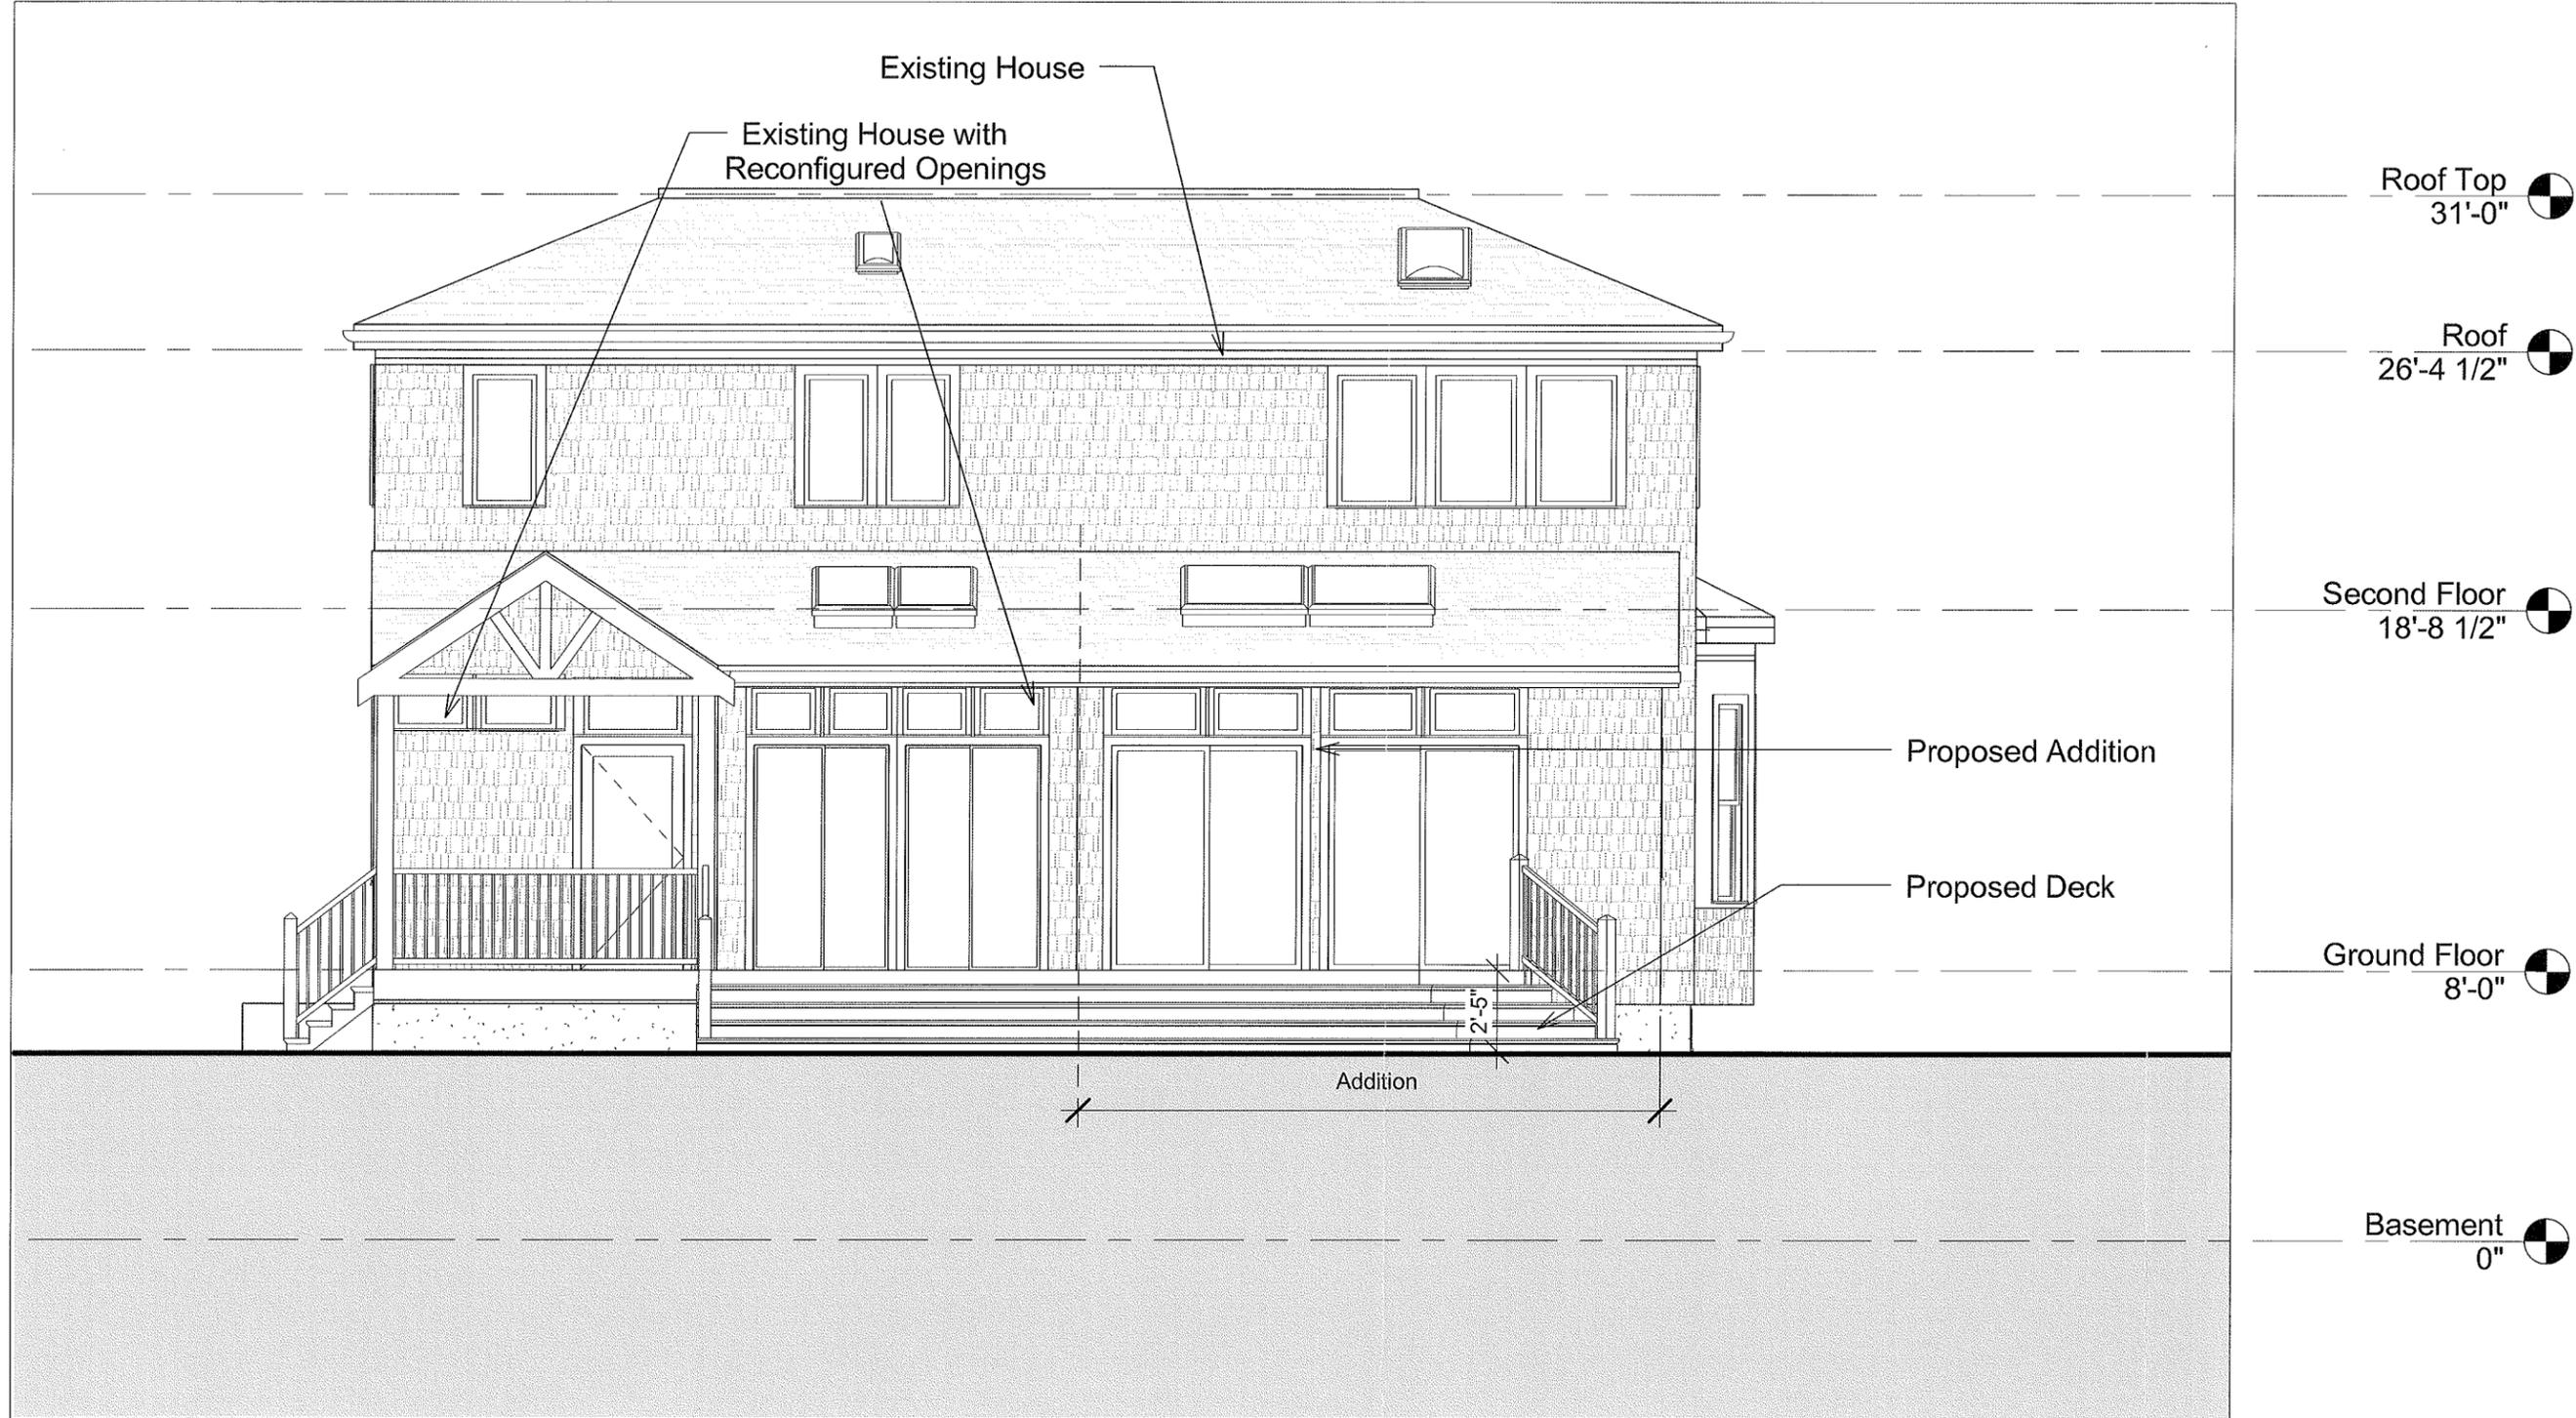

119 Braintree Street Boston MA 02134
tel 617 562 4446 fax 617 254 0004
contact@abacusarchitects.com

ABACUS [ARCHITECTS + PLANNERS]

Fischer Wilkinson Residence


142 Orchard Street
Somerville, MA

Date: 09/19/11 Scale: 3/16" = 1'-0" Drawn by: RD

Back Elevation

RECEIVED
S.P.C.D. AND
PLANNING DEPT.

2011 SEP 28 PM 3:27

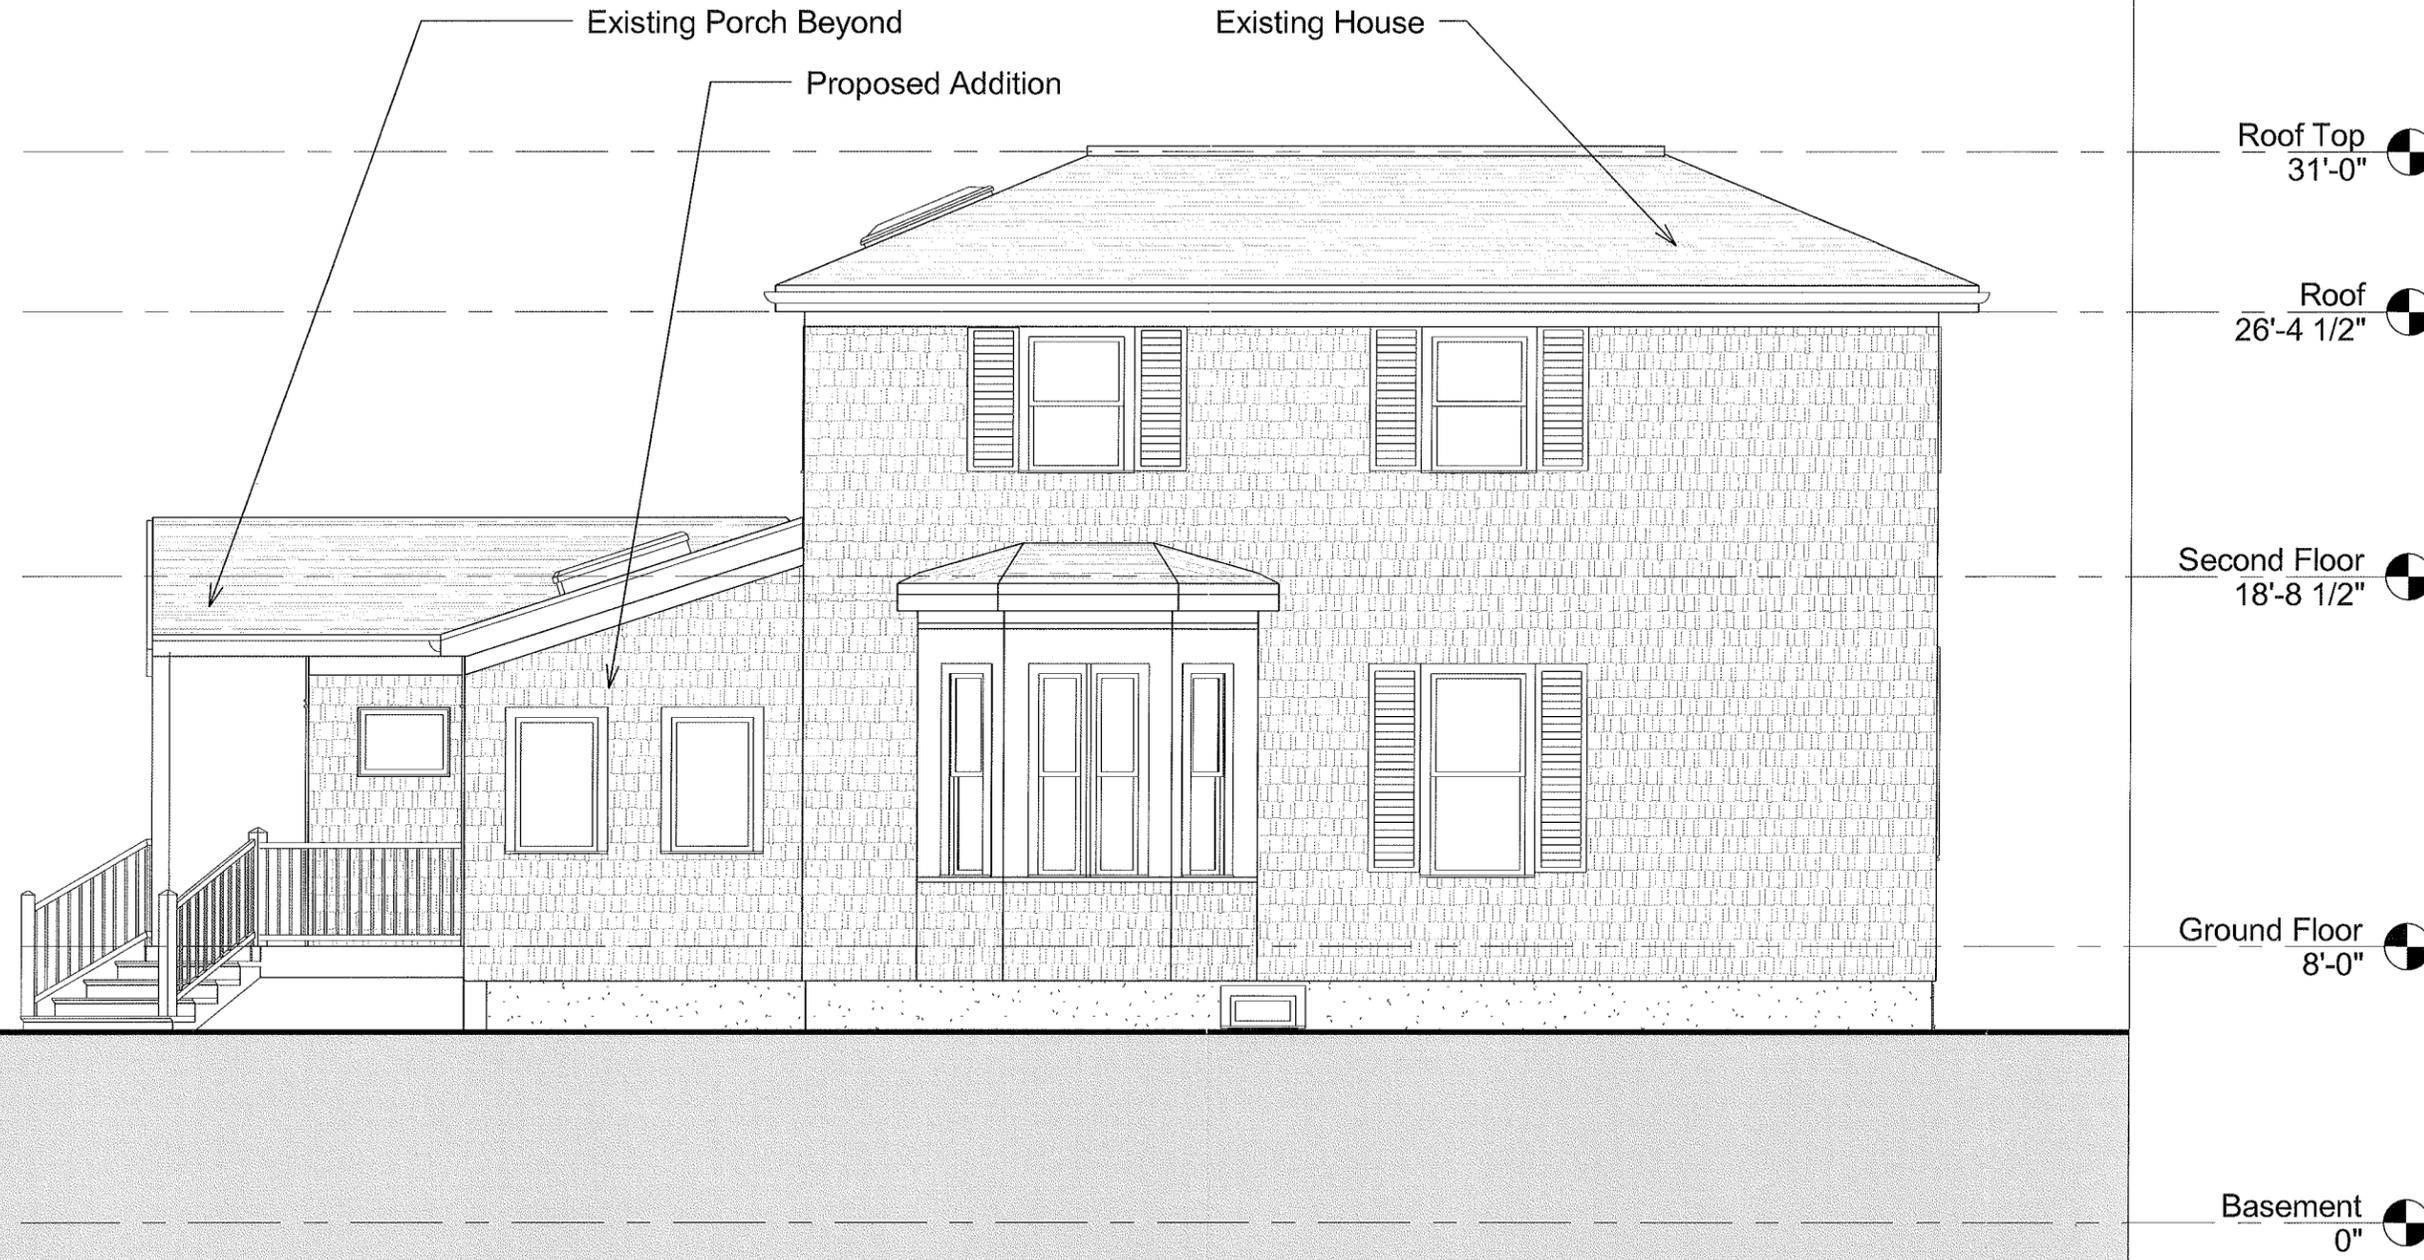

Side Elevation

Fischer Wilkinson Residence

142 Orchard Street
Somerville, MA


ABACUS [ARCHITECTS + PLANNERS]

119 Braintree Street Boston MA 02134
tel 617 562 4446 fax 617 254 0004
contact@abacusarchitects.com

Date: 09/19/11 Scale: 3/16" = 1'-0" Drawn by: RD

RECEIVED
S.P.C.D. AND
PLANNING DEPT.

2011 SEP 28 PM 3:27

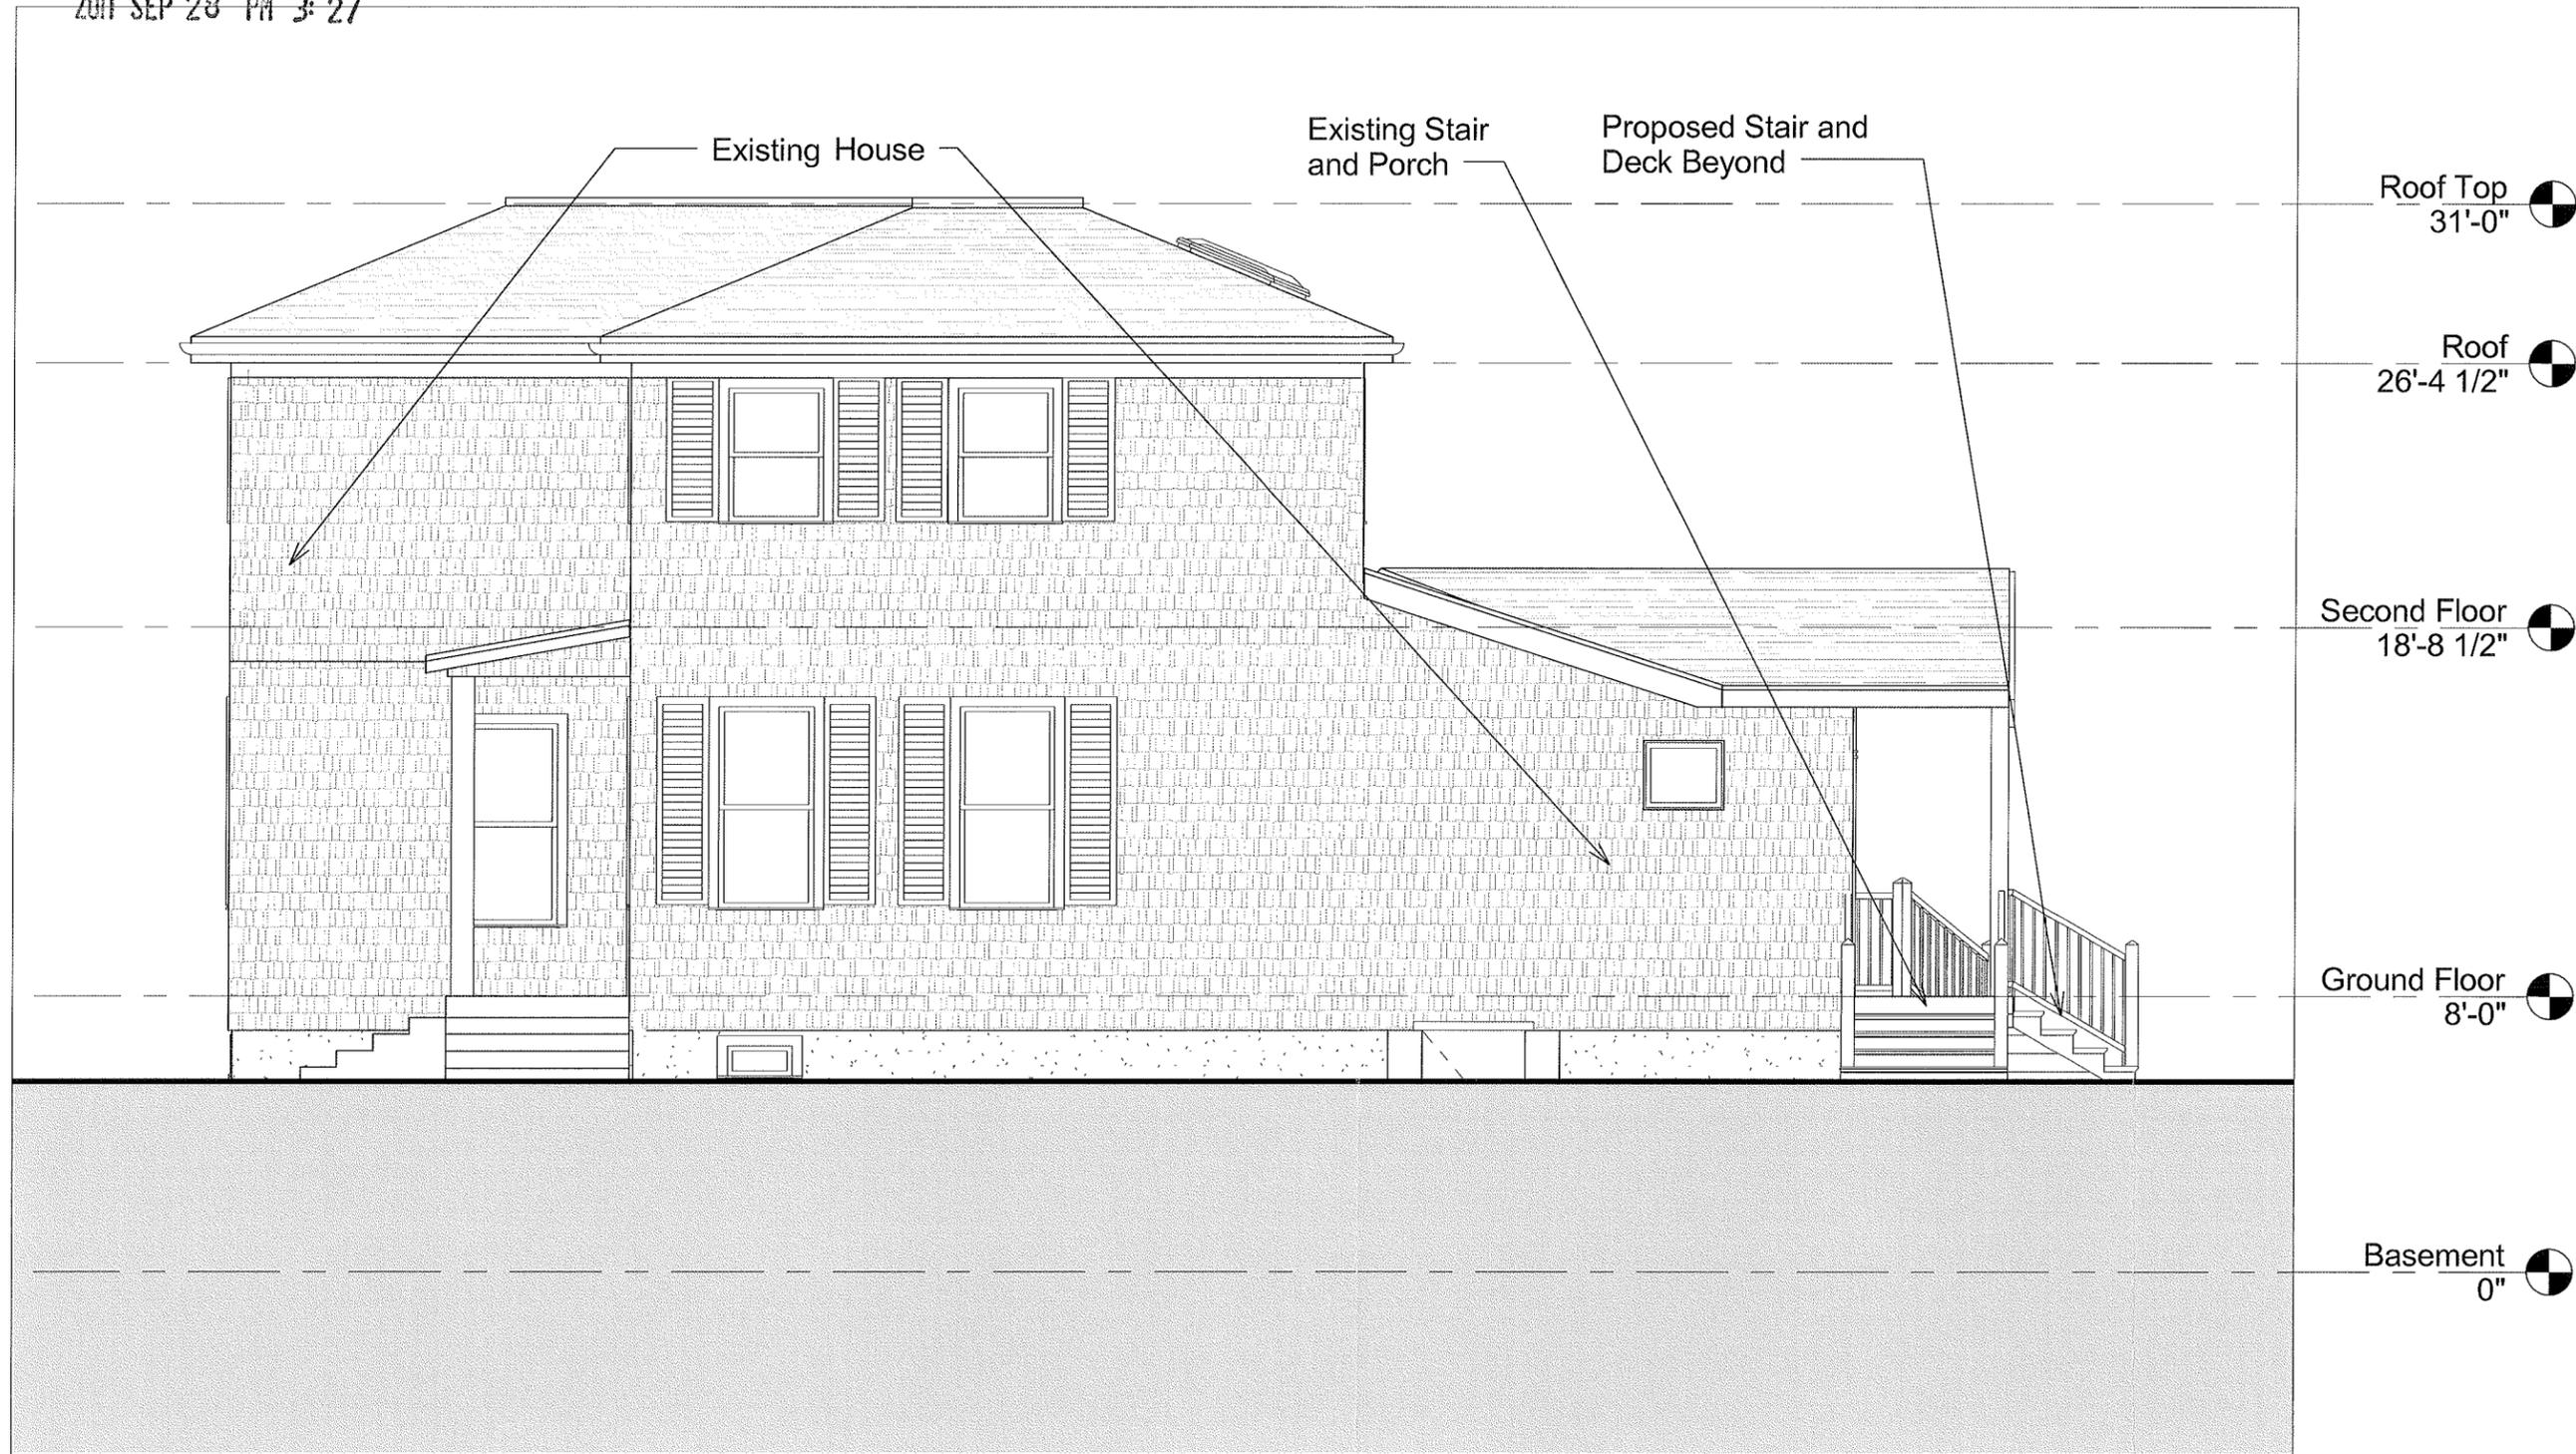

ABACUS ARCHITECTS + PLANNERS

119 Braintree Street Boston MA 02134
tel 617 562 4446 fax 617 254 0004
contact@abacusarchitects.com

Fischer Wilkinson Residence

142 Orchard Street
Somerville, MA

Date: 09/19/11 Scale: 3/16" = 1'-0" Drawn by: RD

Side Elevation