



PROPOSED 2nd & 3rd FLOOR PLAN

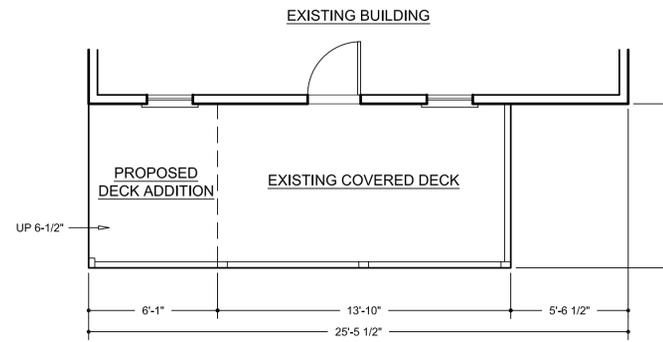

PROPOSED 1st FLOOR PLAN

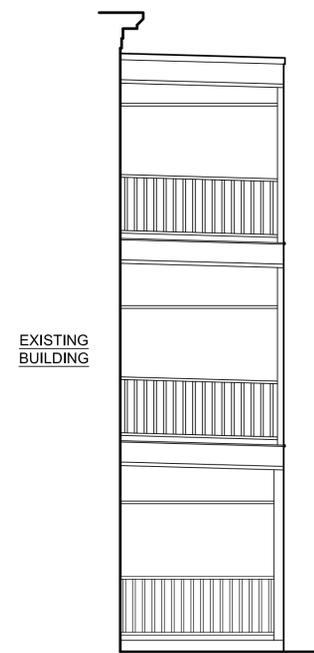


PROPOSED RIGHT ELEVATION

INSTALL NEW COVERED DECK AS SHOWN (MATCH TO EXISTING)



PROPOSED REAR ELEVATION

REMOVE EXISTING PICKET FENCE STYLE RAILINGS AND REPLACE WITH NEW RAILINGS AS SHOWN

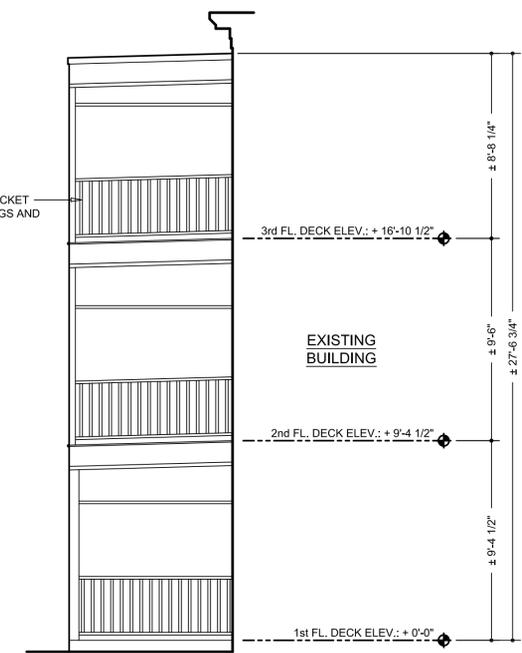

PROPOSED LEFT ELEVATION

1
A1

PROPOSED REAR DECK ADDITION - PLANS & EXTERIOR ELEVATIONS

SCALE: 1/4"=1'-0"

THE INFORMATION CONTAINED HEREIN IS ACCURATE TO MY KNOWLEDGE AND BELIEF

KEITH C. CURRAN
OWNER / OPERATOR / DESIGNER
CURRAN CONSULTING

CURRAN CONSULTING
TECHNICAL DRAFTING SERVICES
P.O. BOX 550 - 14 OFF PROSPECT ST.
GILBERTVILLE, MA 01031-0550
T: (413) 477-0104

NOTES

STAMP

CLIENT	MUZZIOLI ASSOCIATES
ADDRESS	227A SUMMER ST.
CITY / TOWN	SOMERVILLE, MA
DESCRIPTION	PROP. REAR DECK ADDITION - PLANS & ELEVATIONS
SCALE	1/4"=1'-0"
DATE	08/21/15
REVISIONS	

A1

DRAWING NO.

FILE NO.: MA3032-AB1.DWG