



Neighbor's Property

Plan

Scale:
1/4"=1'

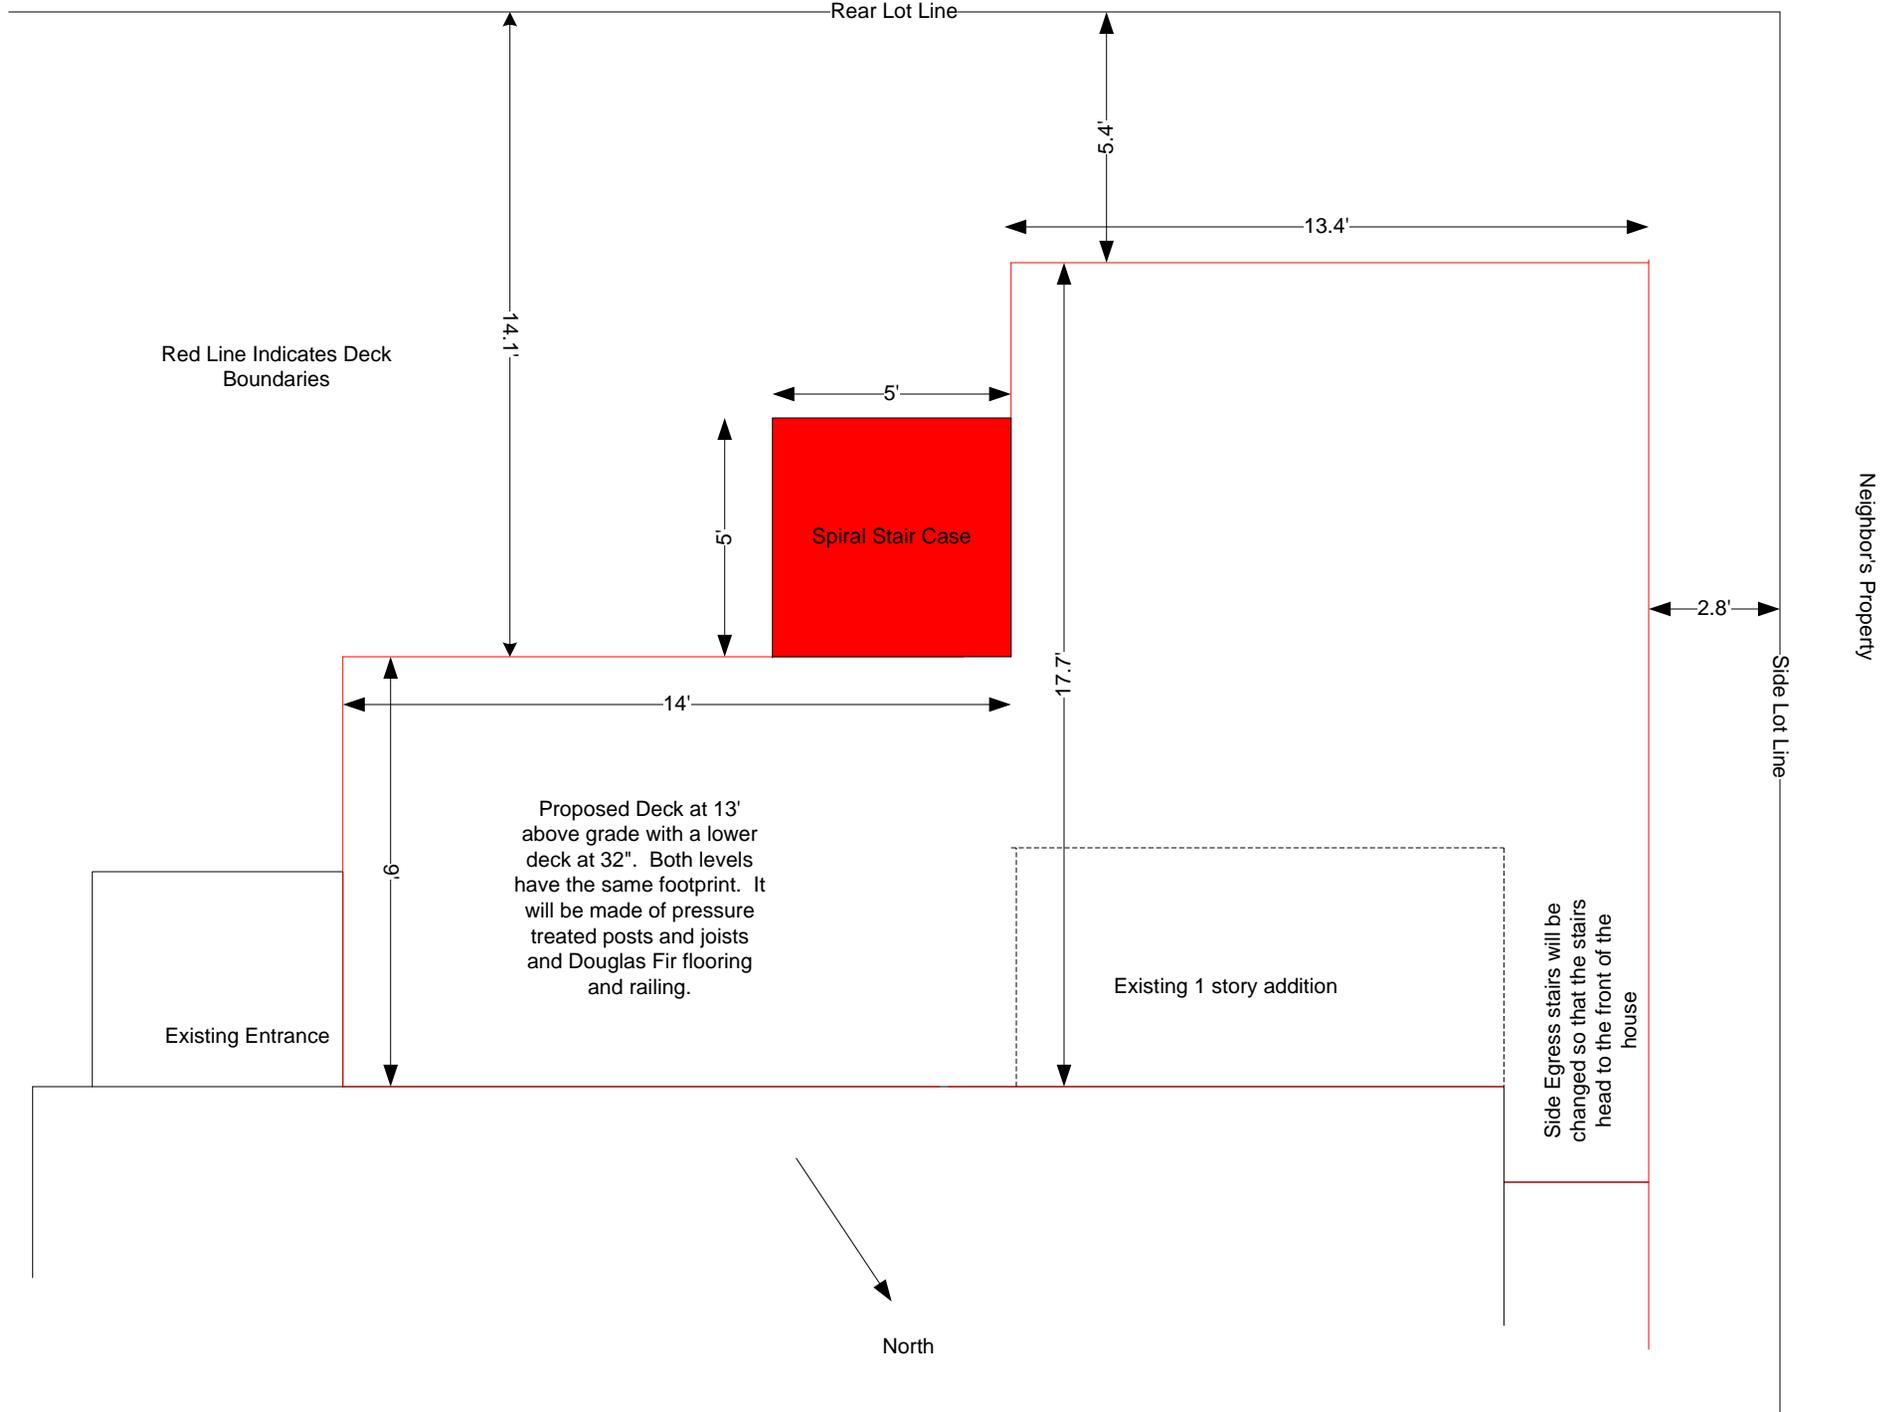


East Elevation
Scale:
1/4"=1'

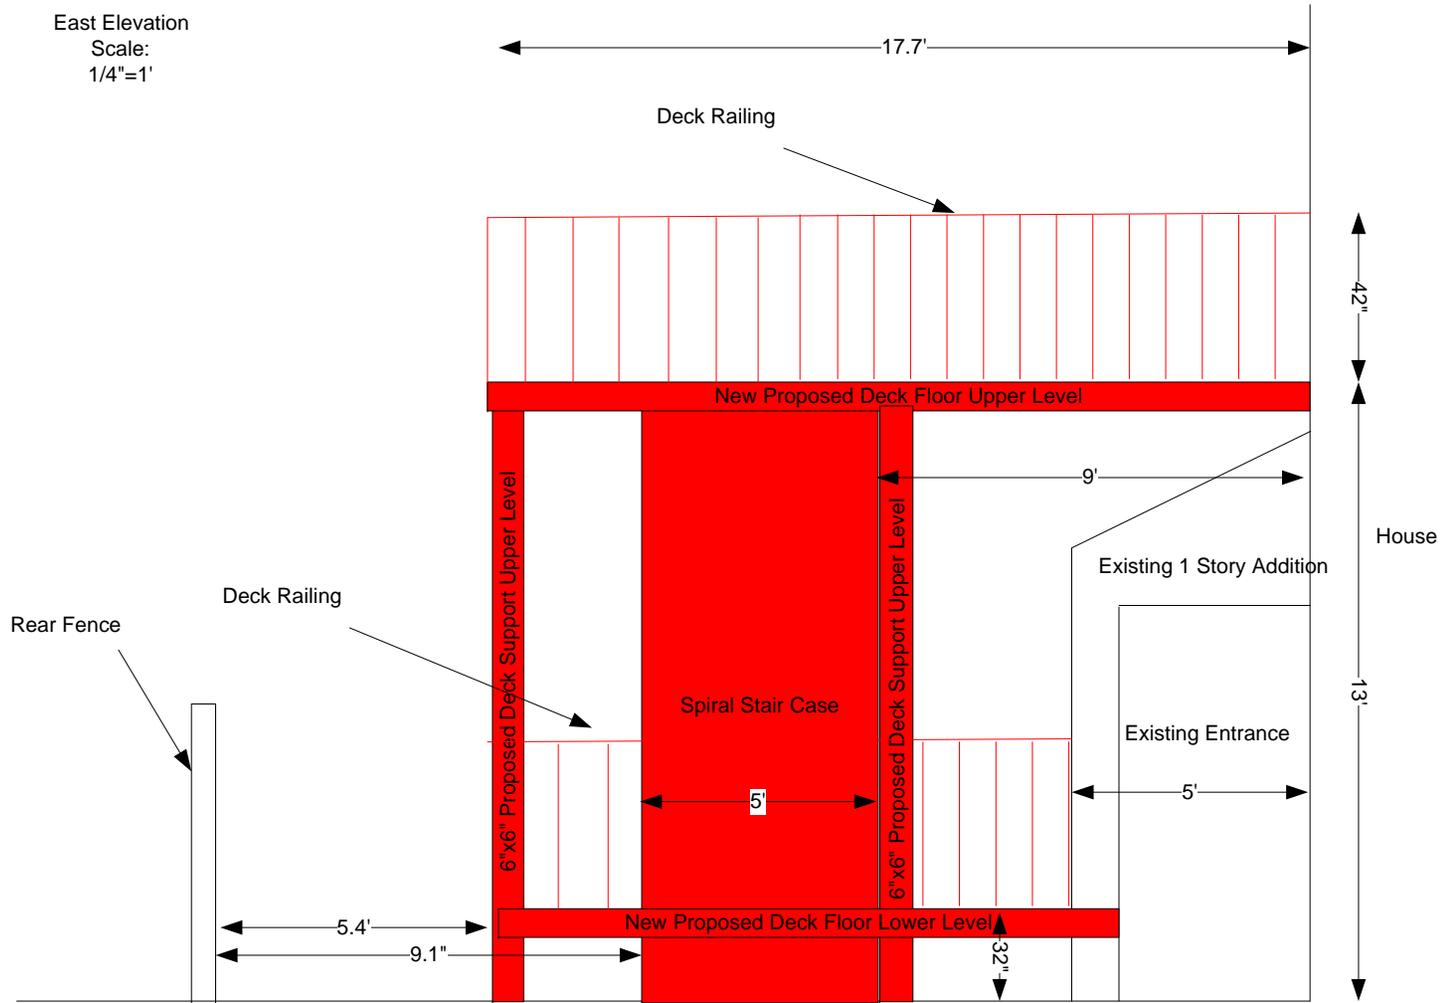


Rear Elevation

Scale:
1/4"=1'

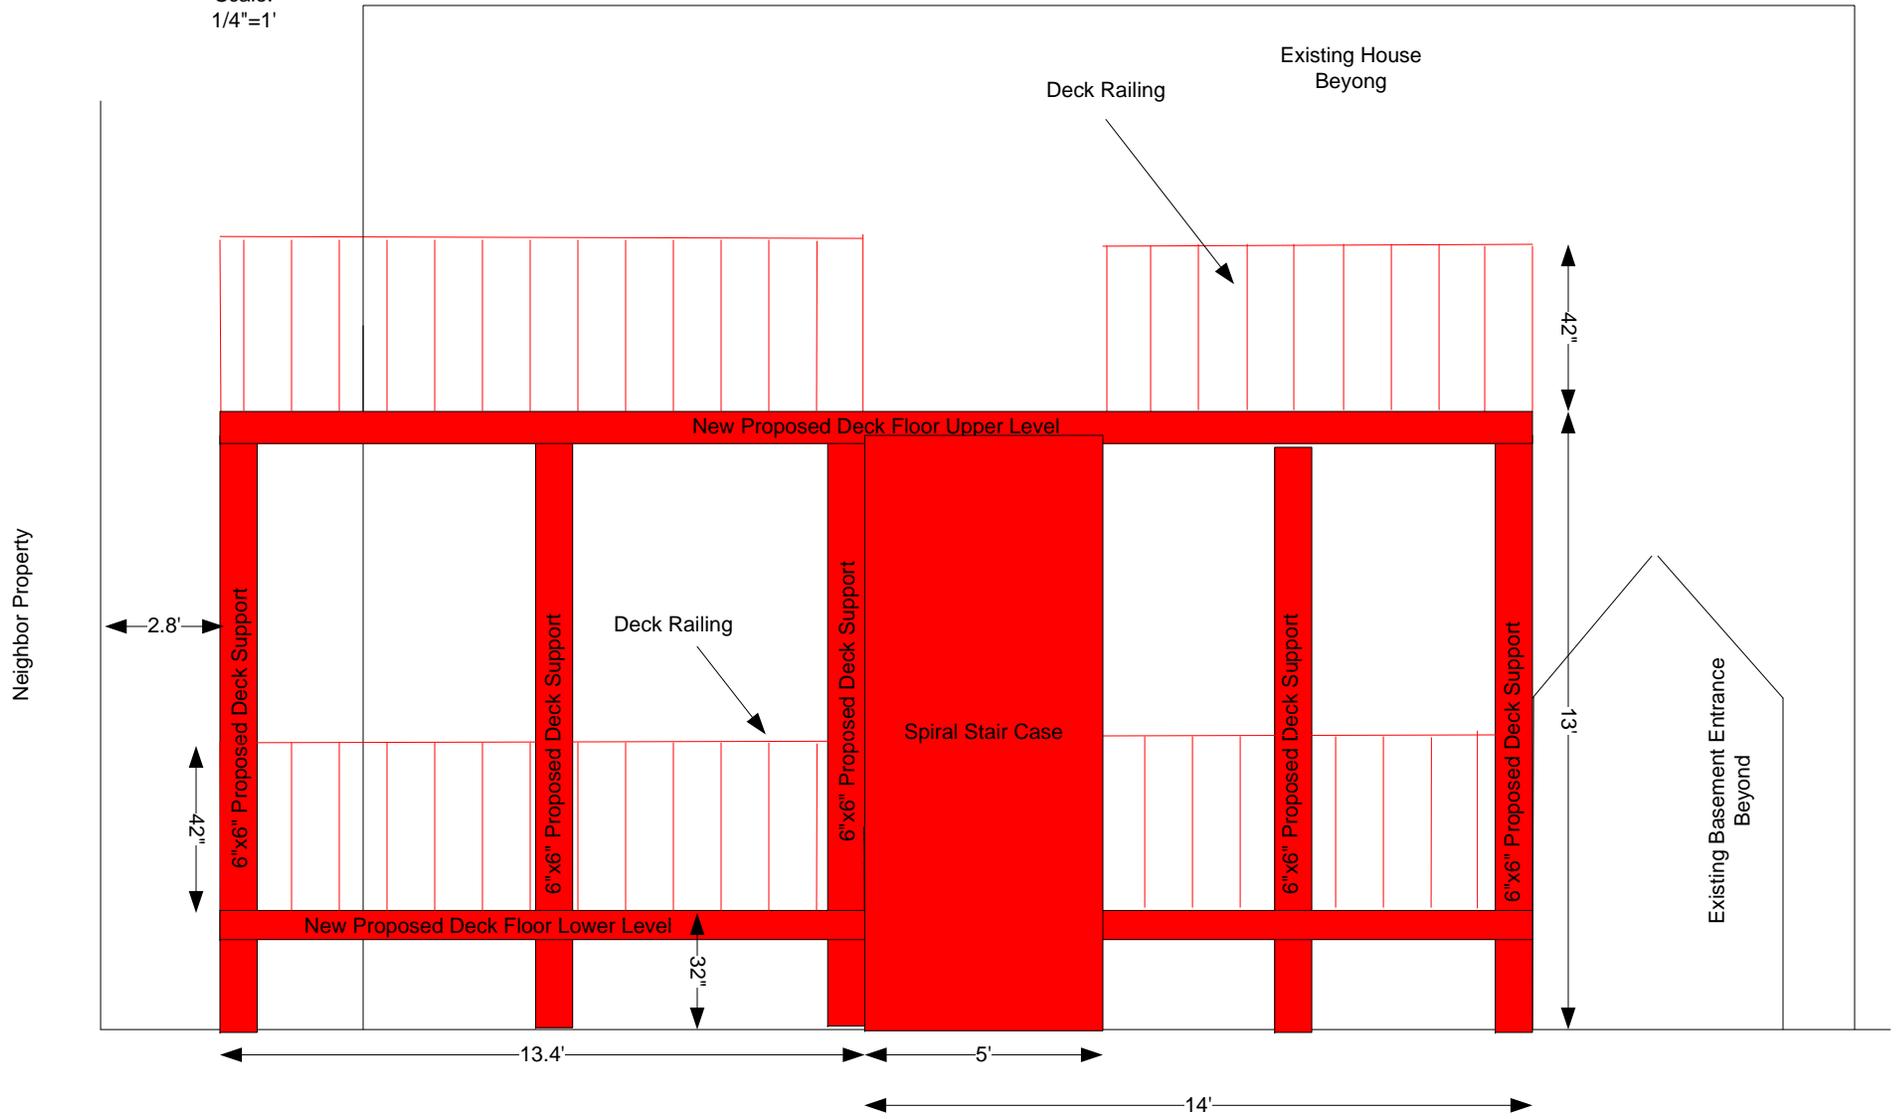

West Elevation

Scale:
1/4"=1'

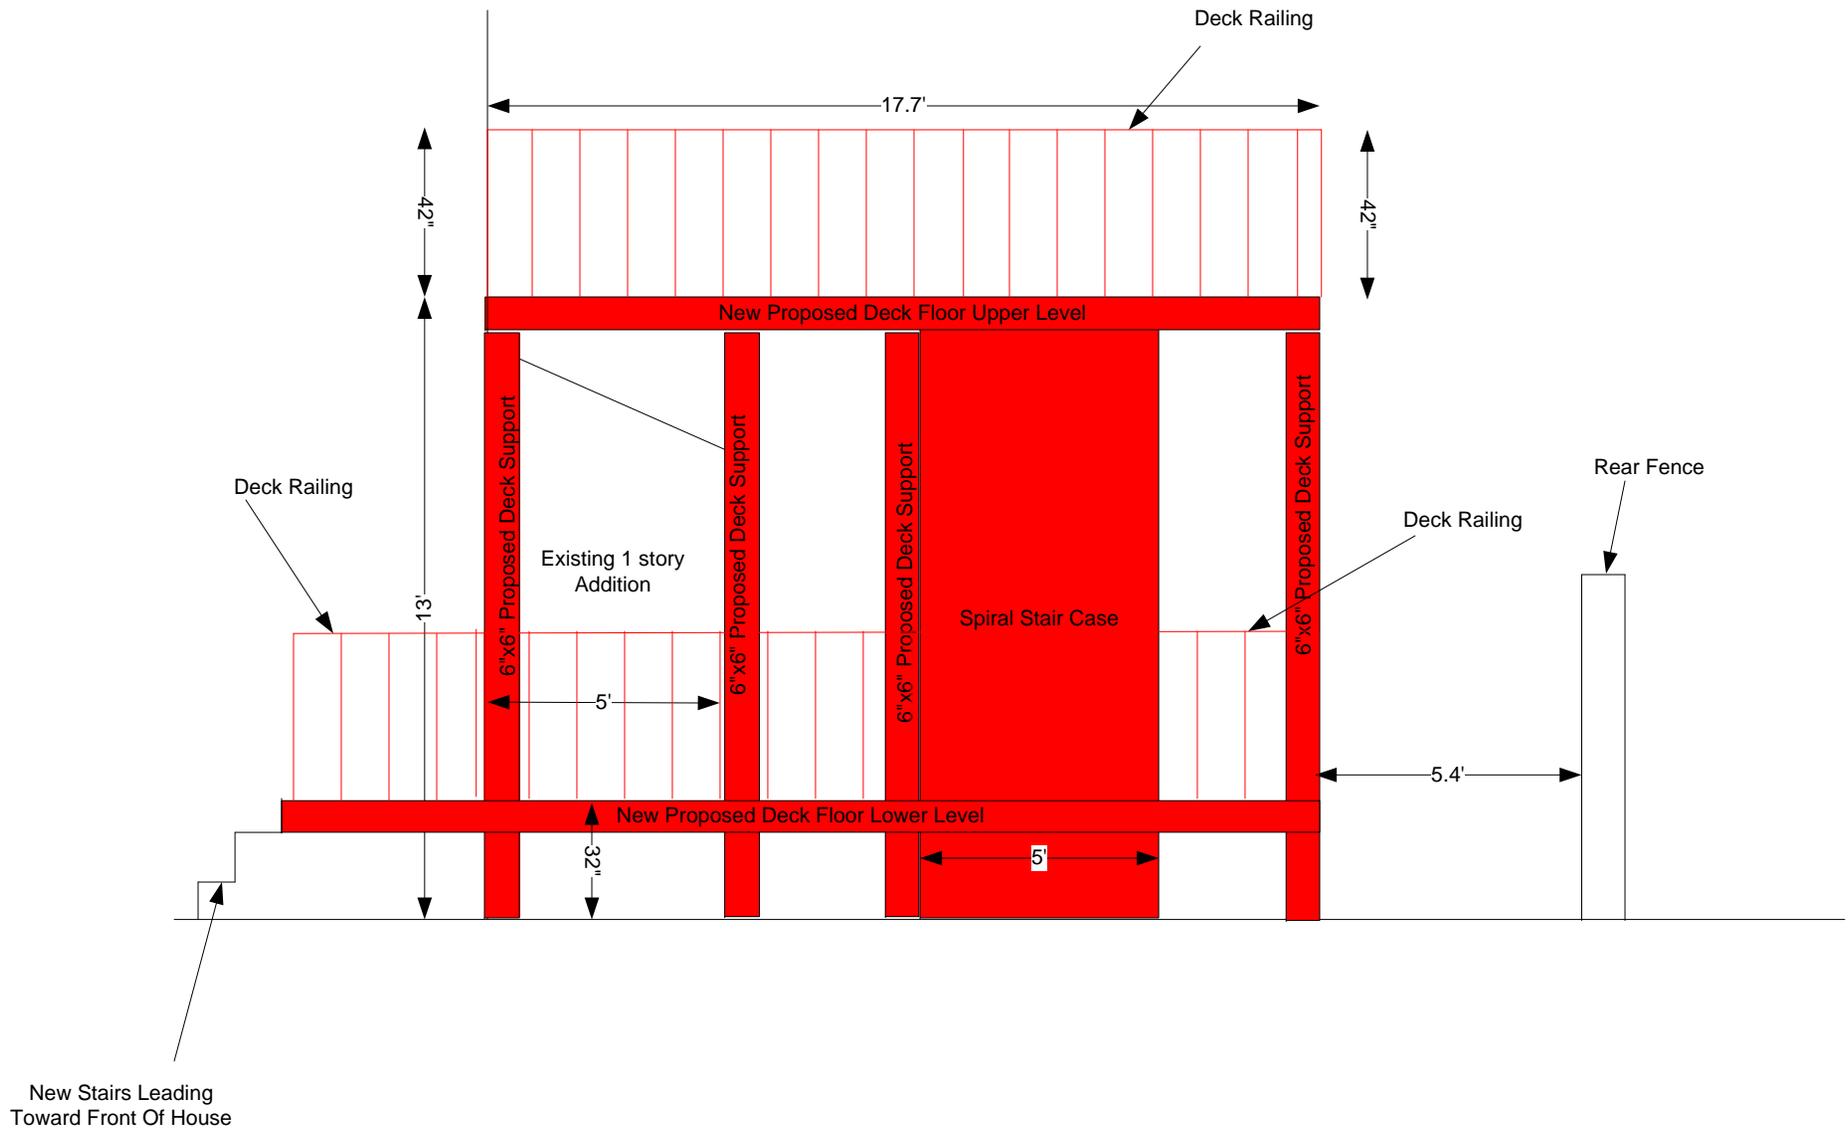

Site Plan 5
Existing Structure

