


Frank Valdes Design

Frank Valdes, AIA
 frank@frankvaldes.com
 44 Walnut Street
 Somerville, MA 02143
 Tel: (617)308.0719





Owner

TIM WIECHMANN




377 Walden Street
 Cambridge, MA 02138

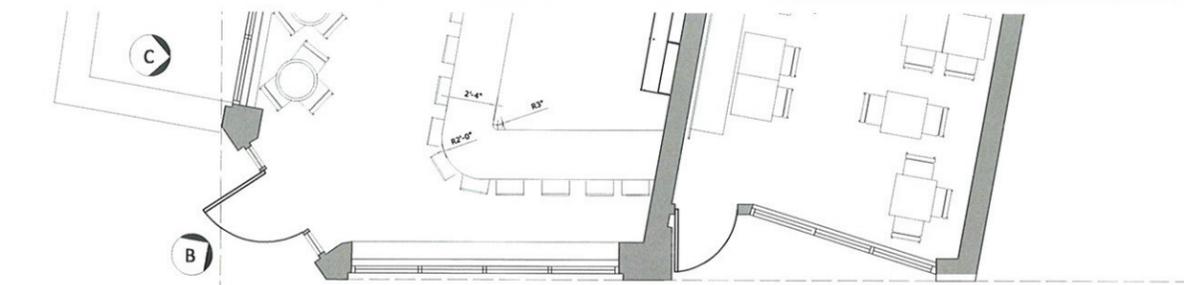

2 EXISTING EXTERIOR ELEVATIONS

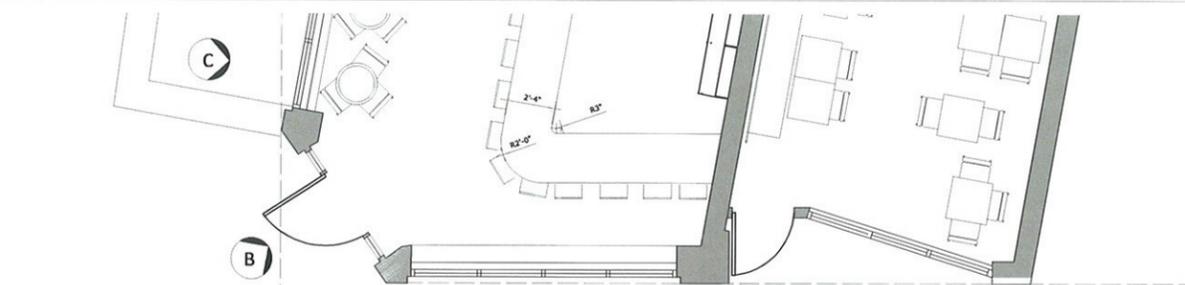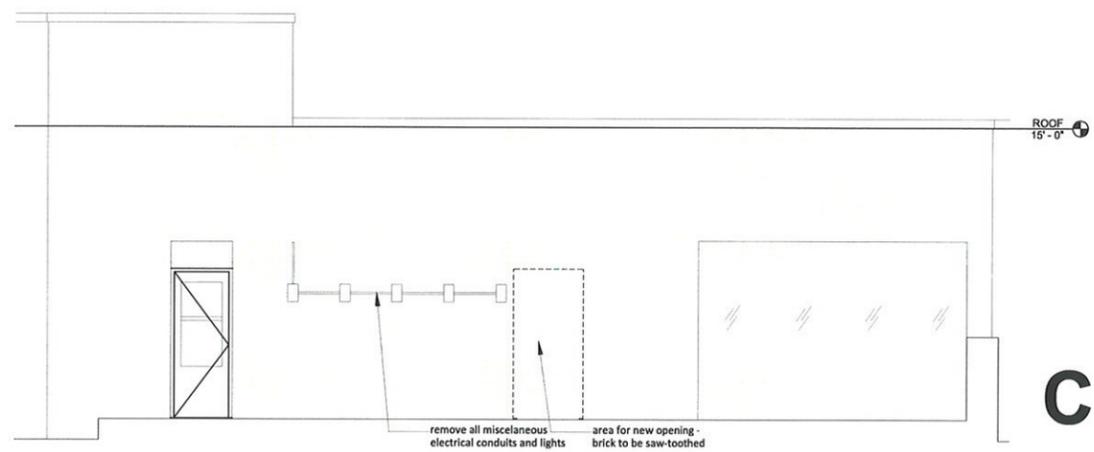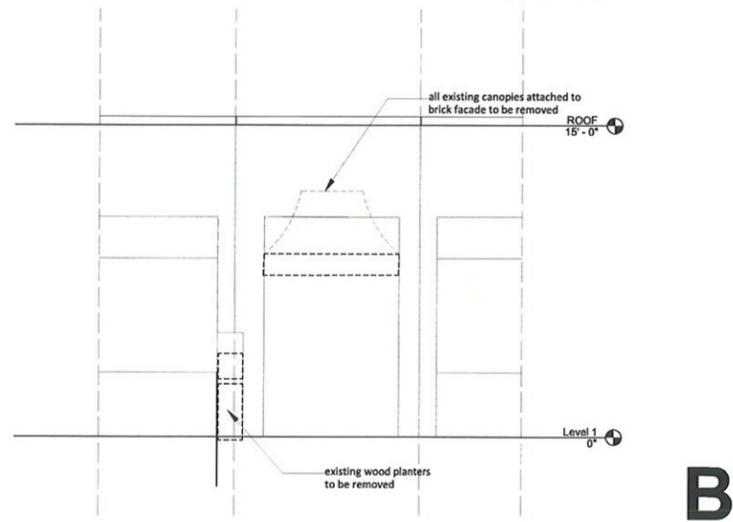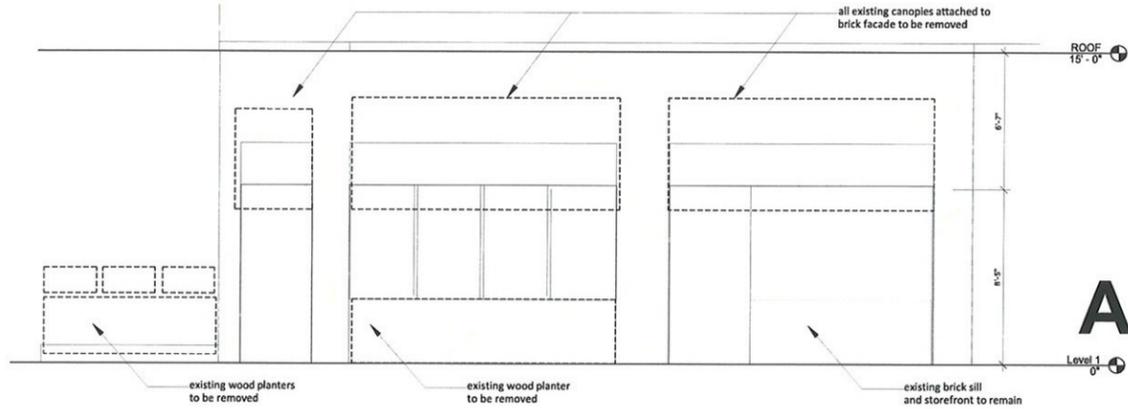

1 PROPOSED EXTERIOR ELEVATIONS

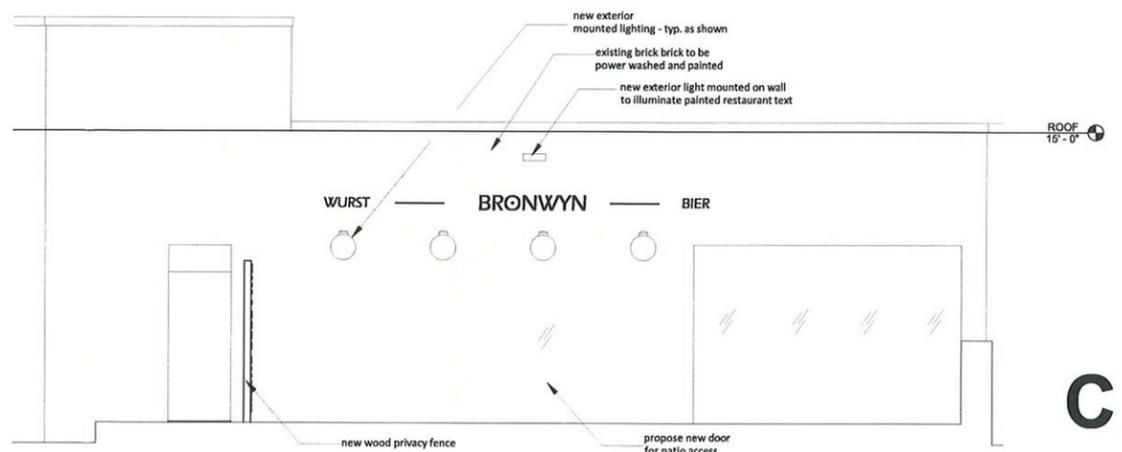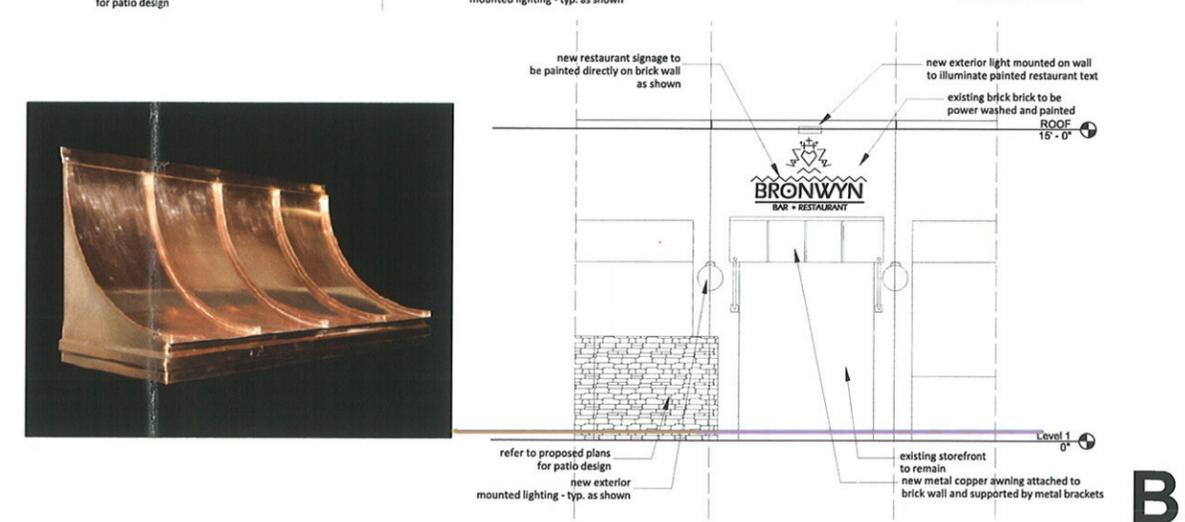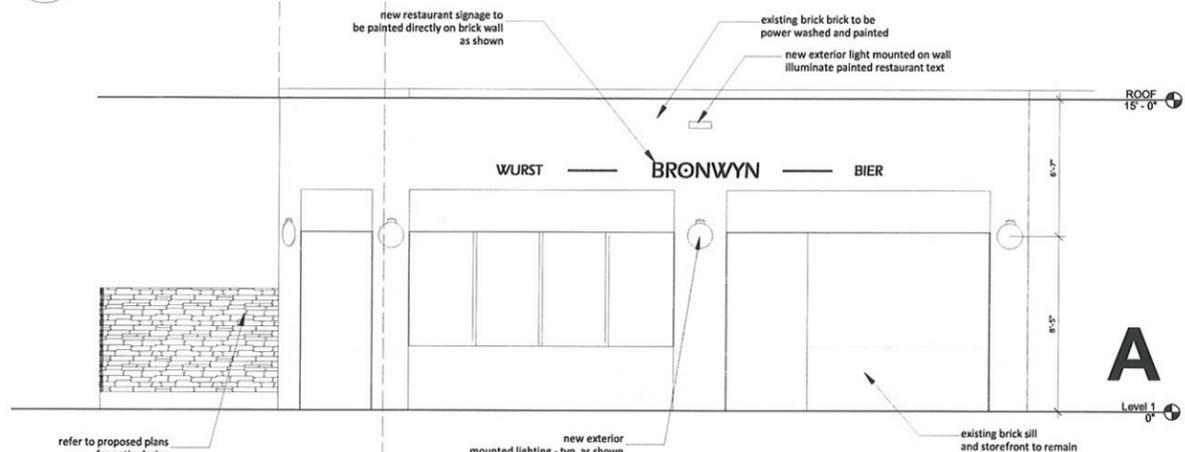

Revisions	Date
Existing Conditions	October, 16, 2012
Issue Description	April, 18, 2012
	Date

Scale: 1/4" = 1'-0"

Drawn By: S.O. Checked By: F.V. Reviewed By:

Project No.

Existing and Proposed Exterior Elevations

SK.2.1