


# CONCORD AVENUE

## 32 CONCORD AVE - ATTIC EXPANSION

### SITE PLAN

1" = 8'-0"

Drawn By \_\_\_\_\_  
 Job No. \_\_\_\_\_  
 Date 14JUN2011

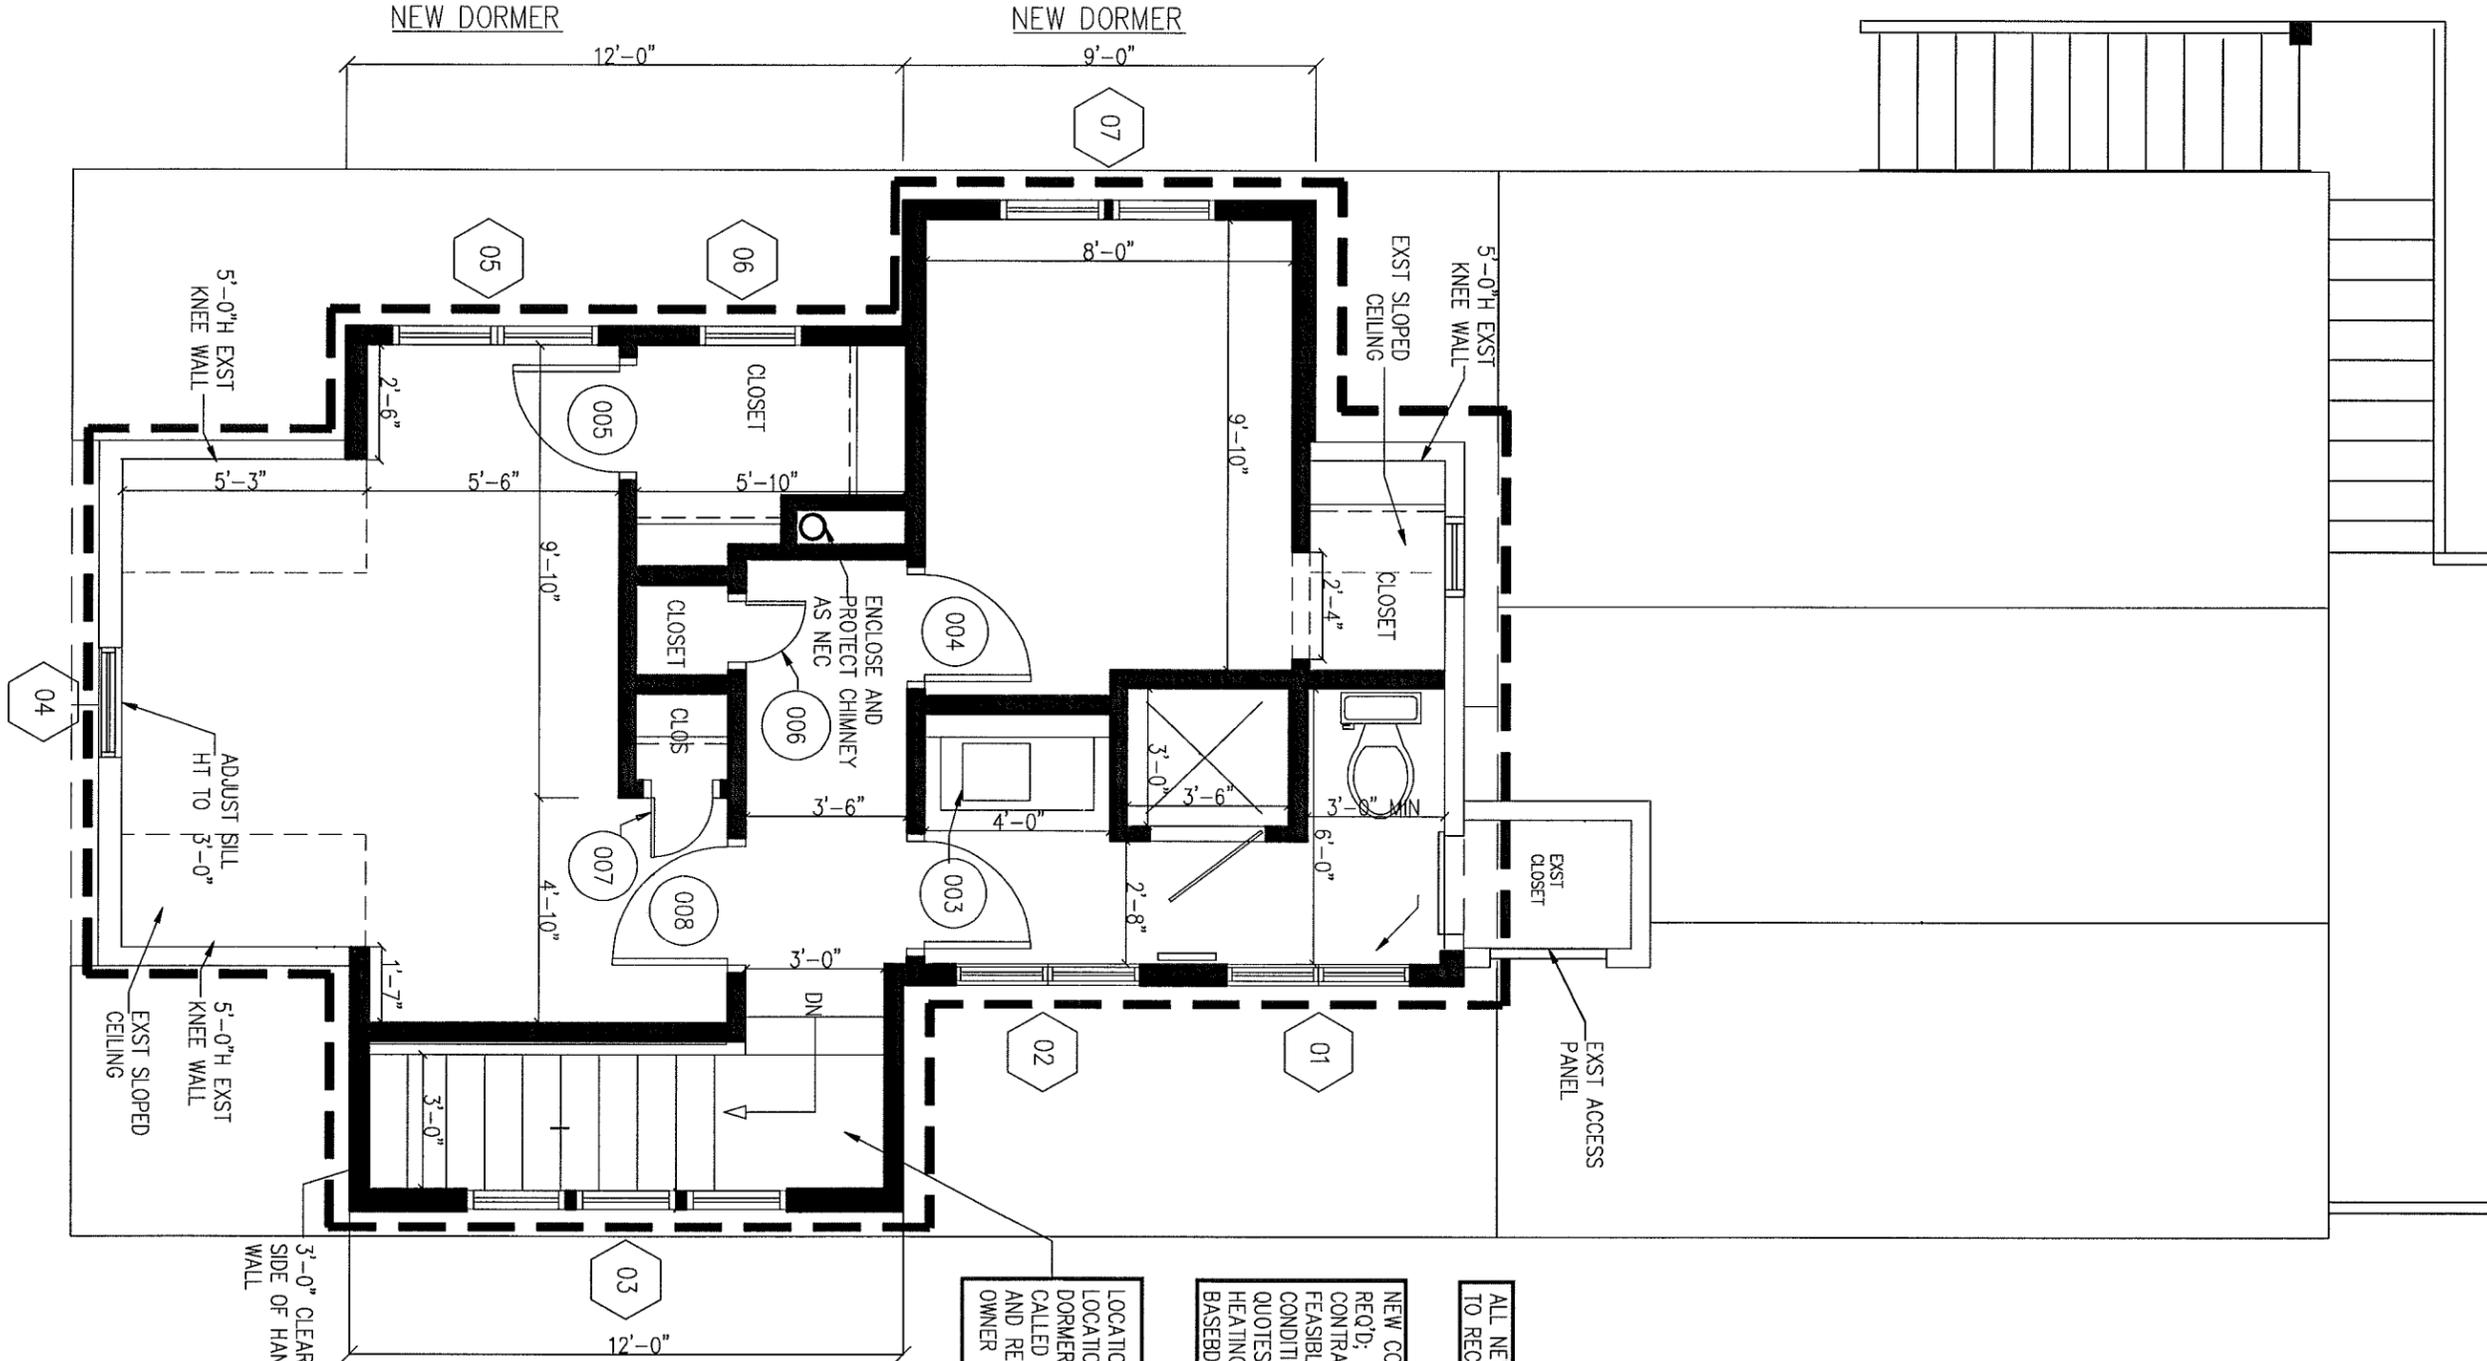

ALL NEW FULL-HEIGHT EXTERIOR WALLS TO RECEIVE NEW BATT INSULATION

NEW CONNECTION FOR BASEBD HEATING REQ'D; GC TO CONSULT W/PLUMB CONTRACTOR TO ASSESS MOST FEASIBLE CONNECTION WITHIN EXST CONDITIONS  
 QUOTES FOR BOTH HYDRONIC BASEBD HEATING FAN UNIT AND TRADITIONAL BASEBD UNITS REQUESTED

LOCATION OF STAIR DORMER DRIVES LOCATION AND DIMENSION OF BEDROOM DORMERS AND CERTAIN NEW WALLS. CALLED OUT DIMENSIONS ARE MINIMUM AND REQUIRED. PLEASE CONSULT OWNER WITH CONFLICTS.

NEW DORMER 12'-0" 9'-0" 07

5'-0"H EXST KNEE WALL

EXST SLOPED CEILING

2'-6" 5'-3" 5'-6" 5'-10" 9'-10" 2'-4" 9'-10" 2'-8" 6'-0" 3'-0" 3'-6" 4'-0" 2'-8" 3'-0" 4'-10" 1'-7" 3'-0" 3'-0" 04

ADJUST SILL HT TO 3'-0"

5'-0"H EXST KNEE WALL

EXST SLOPED CEILING

1'-7" 3'-0" 02 01 03

NEW SHED DORMER 12'-0" 03

3'-0" CLEAR FROM SIDE OF HANDRAIL TO WALL

05 06 08 005 006 007 008


CLOSET CLOSET CLOSET CLOSET

ENCLOSE AND PROTECT CHIMNEY AS NEC

EXST ACCESS PANEL

EXST CLOSET


EXST SLOPED CEILING

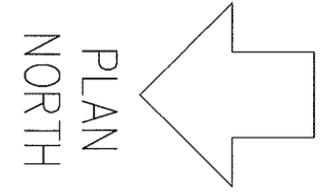


Project  
**32 CONCORD AVE - ATTIC EXPANSION**  
 Title  
**CONSTRUCTION PLAN: ATTIC LEVEL**

Scale  
 1" = 4'-0"  
 Date  
 14JUN2011

Project  
 32 CONCORD AVE - ATTIC EXPANSION  
 Title  
 LEFT AND FRONT EXTERIOR ELEVATION

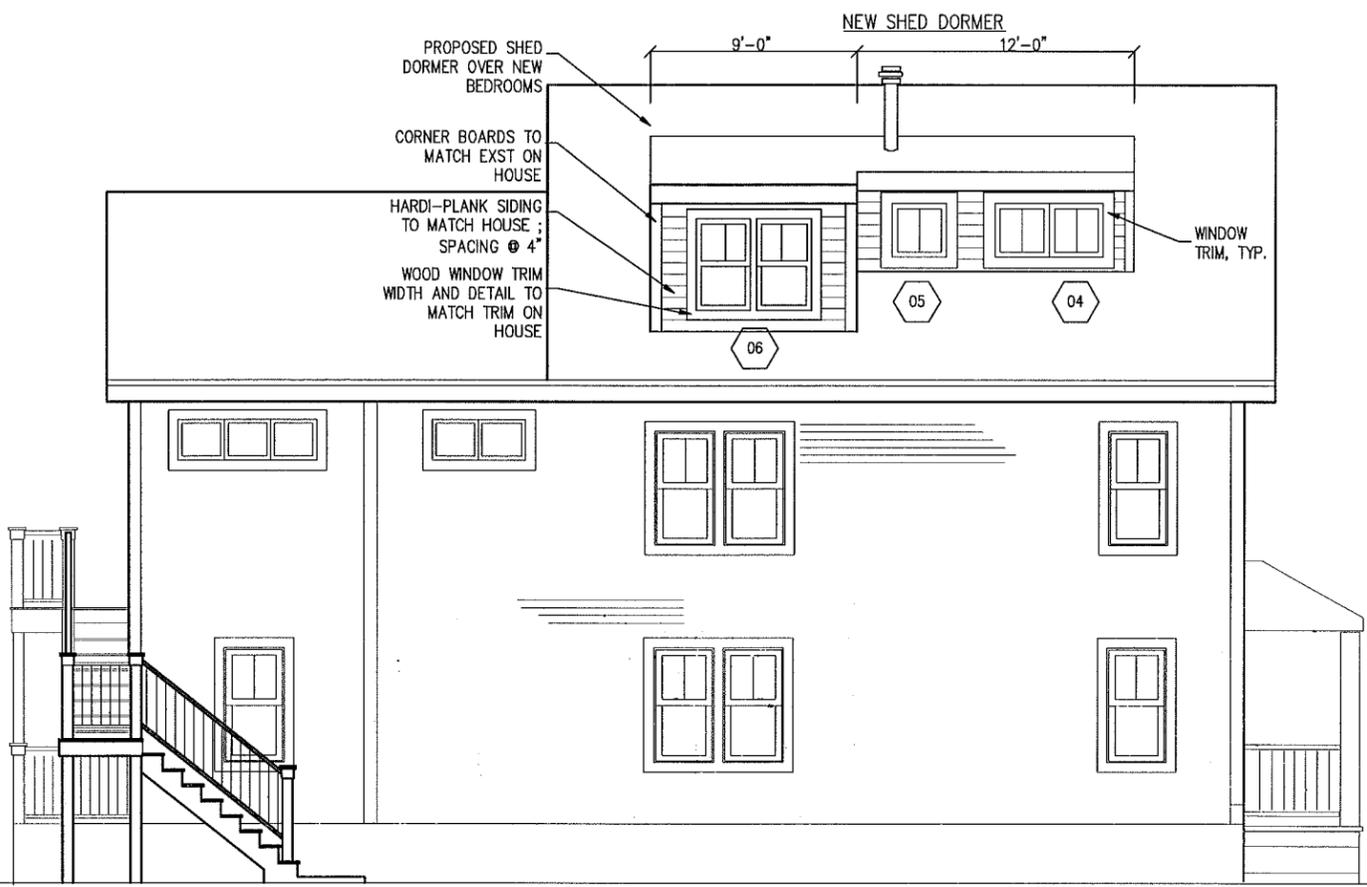


EAST EXTERIOR ELEVATION:  
 LEFT VIEW

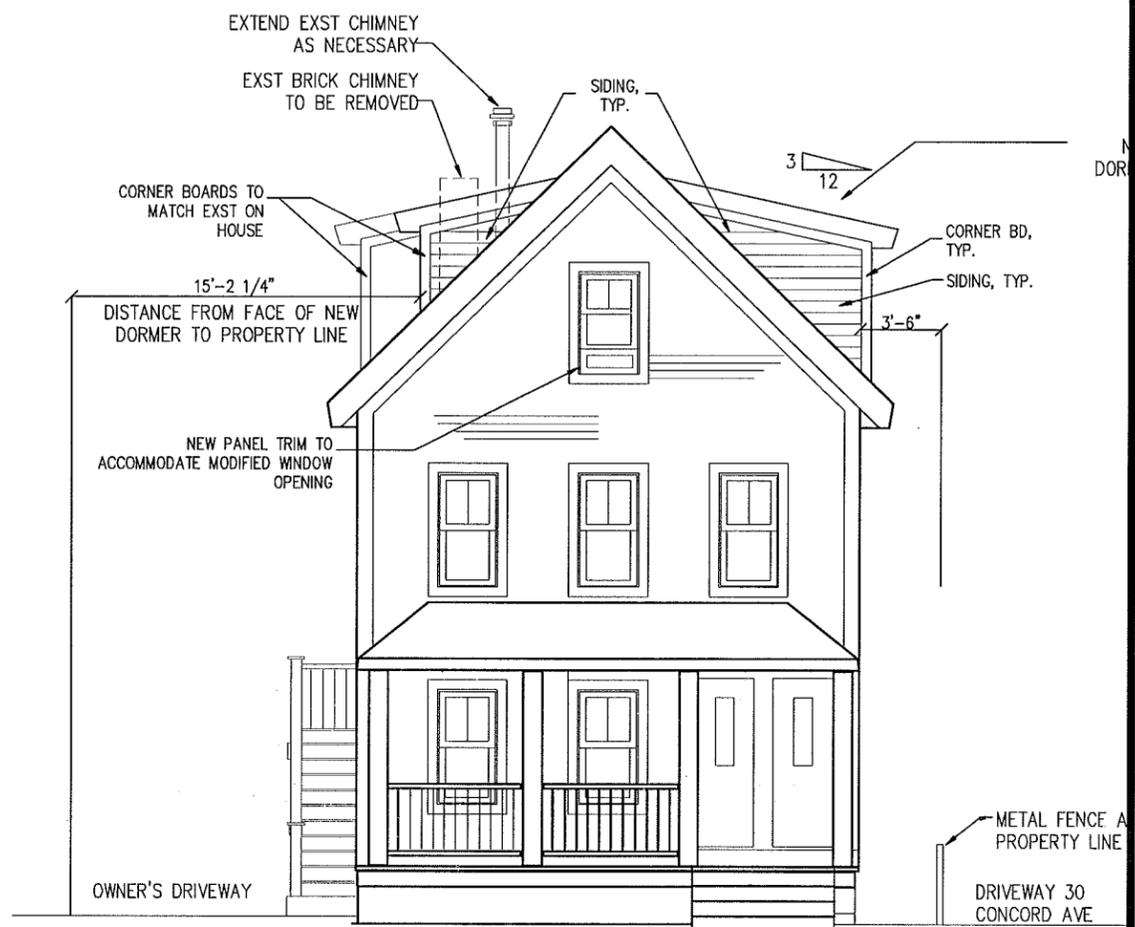


NORTH EXTERIOR ELEVATION: FRONT  
 VIEW

Scale  
 1" = 8'-0"  
 Drawn By  
 14 JUN 2011

32 CONCORD AVE - ATTIC EXPANSION  
 RIGHT AND REAR EXTERIOR ELEVATION

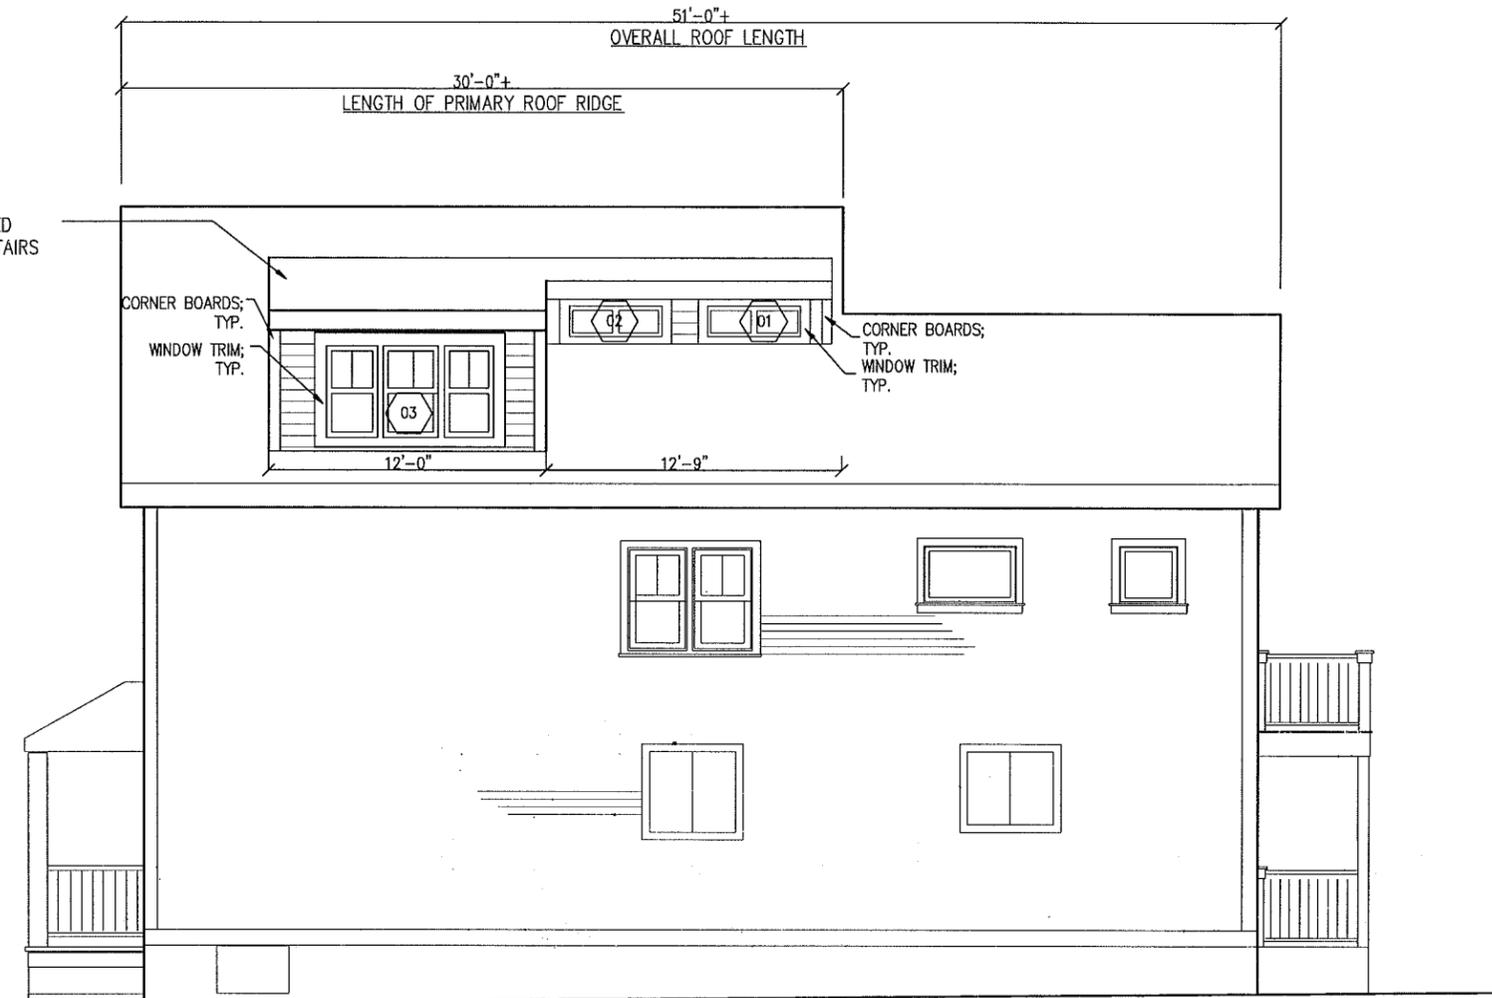

WEST EXTERIOR ELEVATION:  
RIGHT VIEW

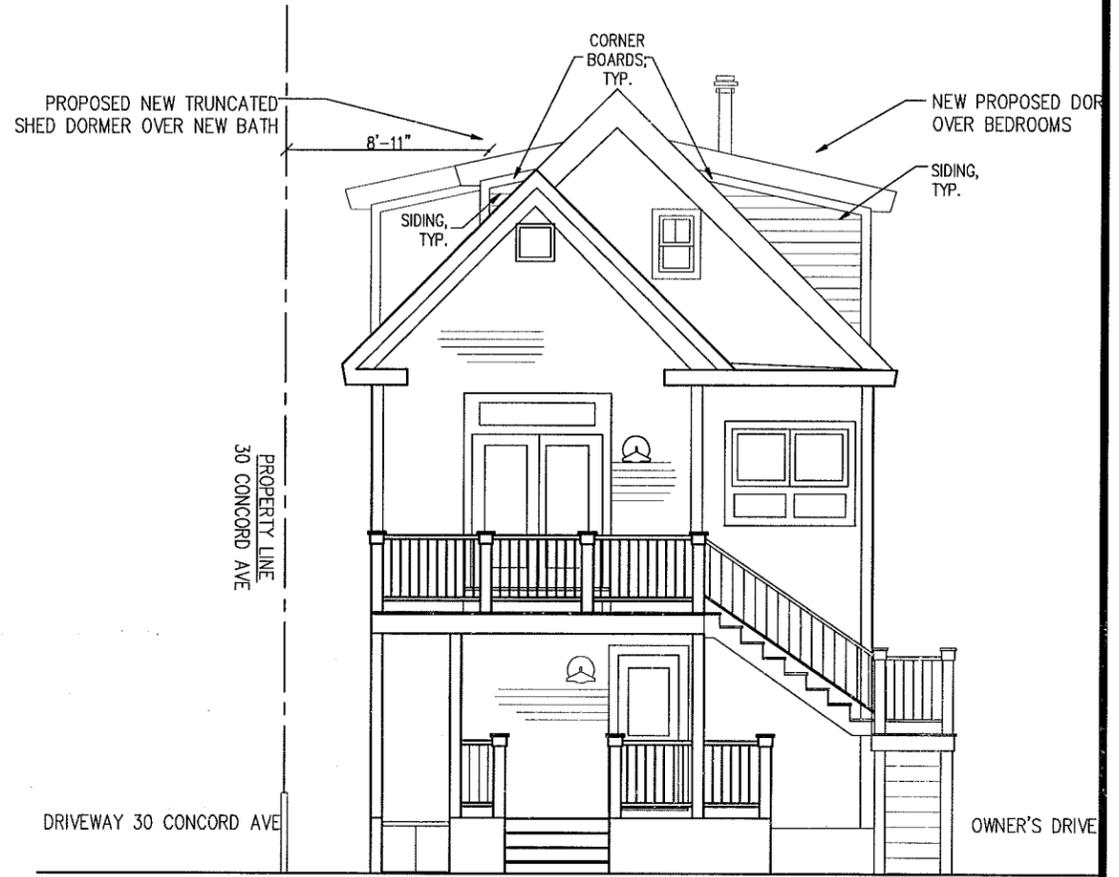

SOUTH EXTERIOR ELEVATION:  
REAR VIEW

Scale: 1" = 8'-0"  
 Drawn By: \_\_\_\_\_  
 Date: 14 JUN 2011