

MORTGAGE INSPECTION PLAN

LOCATION: 29 WARWICK WAY
 CITY, STATE: SOMERVILLE, MA
 APPLICANT: DOVHOLUK
 CERTIFIED TO: NE MOVES MORTGAGE, LLC
 SCALE: 1 inch = 10 feet
 PREPARED: 06-24-2013

13-05587
BOSTON
SURVEY, INC.
 P.O. BOX 200220
 CHARLESTOWN, MA 02129
 T (617) 242-1313, F (617) 242-1616
 WWW.BOSTONSURVEYING.COM



nedc NEW ENGLAND DESIGN & CONSTRUCTION
 DESIGN + CONSTRUCTION 103 TERRACE ST. BOSTON, MA 02120

PJT.
 ERMANN RESIDENCE
 29 WARWICK STREET
 SOMERVILLE, MA 02145

OWNED BY: NEW ENGLAND DESIGN & CONSTRUCTION

LICENSE AGREEMENT

a. NEW ENGLAND DESIGN & CONSTRUCTION grants you, when you purchase or are delivered a full set of plans, a limited non-exclusive license to build the structures shown in those plans, which relate to your scope of work one time, at one location only. The license also grants you the right to modify that plan, subject to the terms and conditions shown below to most specific site, zoning, codes and/or other design needs. This license is granted solely to you as the purchaser or deliverer and may not be transferred, assigned, sold, or loaned.

b. RESTRICTIONS. All plans purchased or delivered from NEW ENGLAND DESIGN & CONSTRUCTION are protected by United States and International copyright laws. It is illegal to reproduce, duplicate, modify, resell, redistribute, loan, and/or develop derivatives mark, in whole or in part, from the plans without the expressed written consent of NEW ENGLAND DESIGN & CONSTRUCTION. The purchase or delivery of a plan from NEW ENGLAND DESIGN & CONSTRUCTION grants the purchaser or deliverer, subject to the license terms, the ability to modify that plan to meet specific site, zoning, code or other design needs. However, the resulting derivatives work remains the intellectual property of NEW ENGLAND DESIGN & CONSTRUCTION.

IMPORTANT

These plans, per NEW ENGLAND DESIGN & CONSTRUCTION - LICENSE AGREEMENT -, are sold on an "AS IS" basis. At the time of their original preparation they met or exceeded all the minimum building codes and regulations for the respective places of construction. NEW ENGLAND DESIGN & CONSTRUCTION does not warrant that this plan is buildable on delivery. All NEW ENGLAND DESIGN & CONSTRUCTION stock plans should be reviewed by a local architect, structural engineer, and/or certified general contractor to verify compliance to local codes, snow loading, seismic and soil conditions, energy requirements, and all other regulations prior to commencing construction. Purchaser consumes all responsibility for any modifications made to the plans and agrees not to hold NEW ENGLAND DESIGN & CONSTRUCTION liable for any problems resulting from the construction, erection, or use of projects produced using plans purchased from NEW ENGLAND DESIGN & CONSTRUCTION.


PREPARED BY: BMC
 CHECKED BY: DMS, DT

SHEET CONTENTS
 PLOT PLAN

DATE
 23 February 2015

DWG NO.
 V-001

SHEET
 2 OF 15

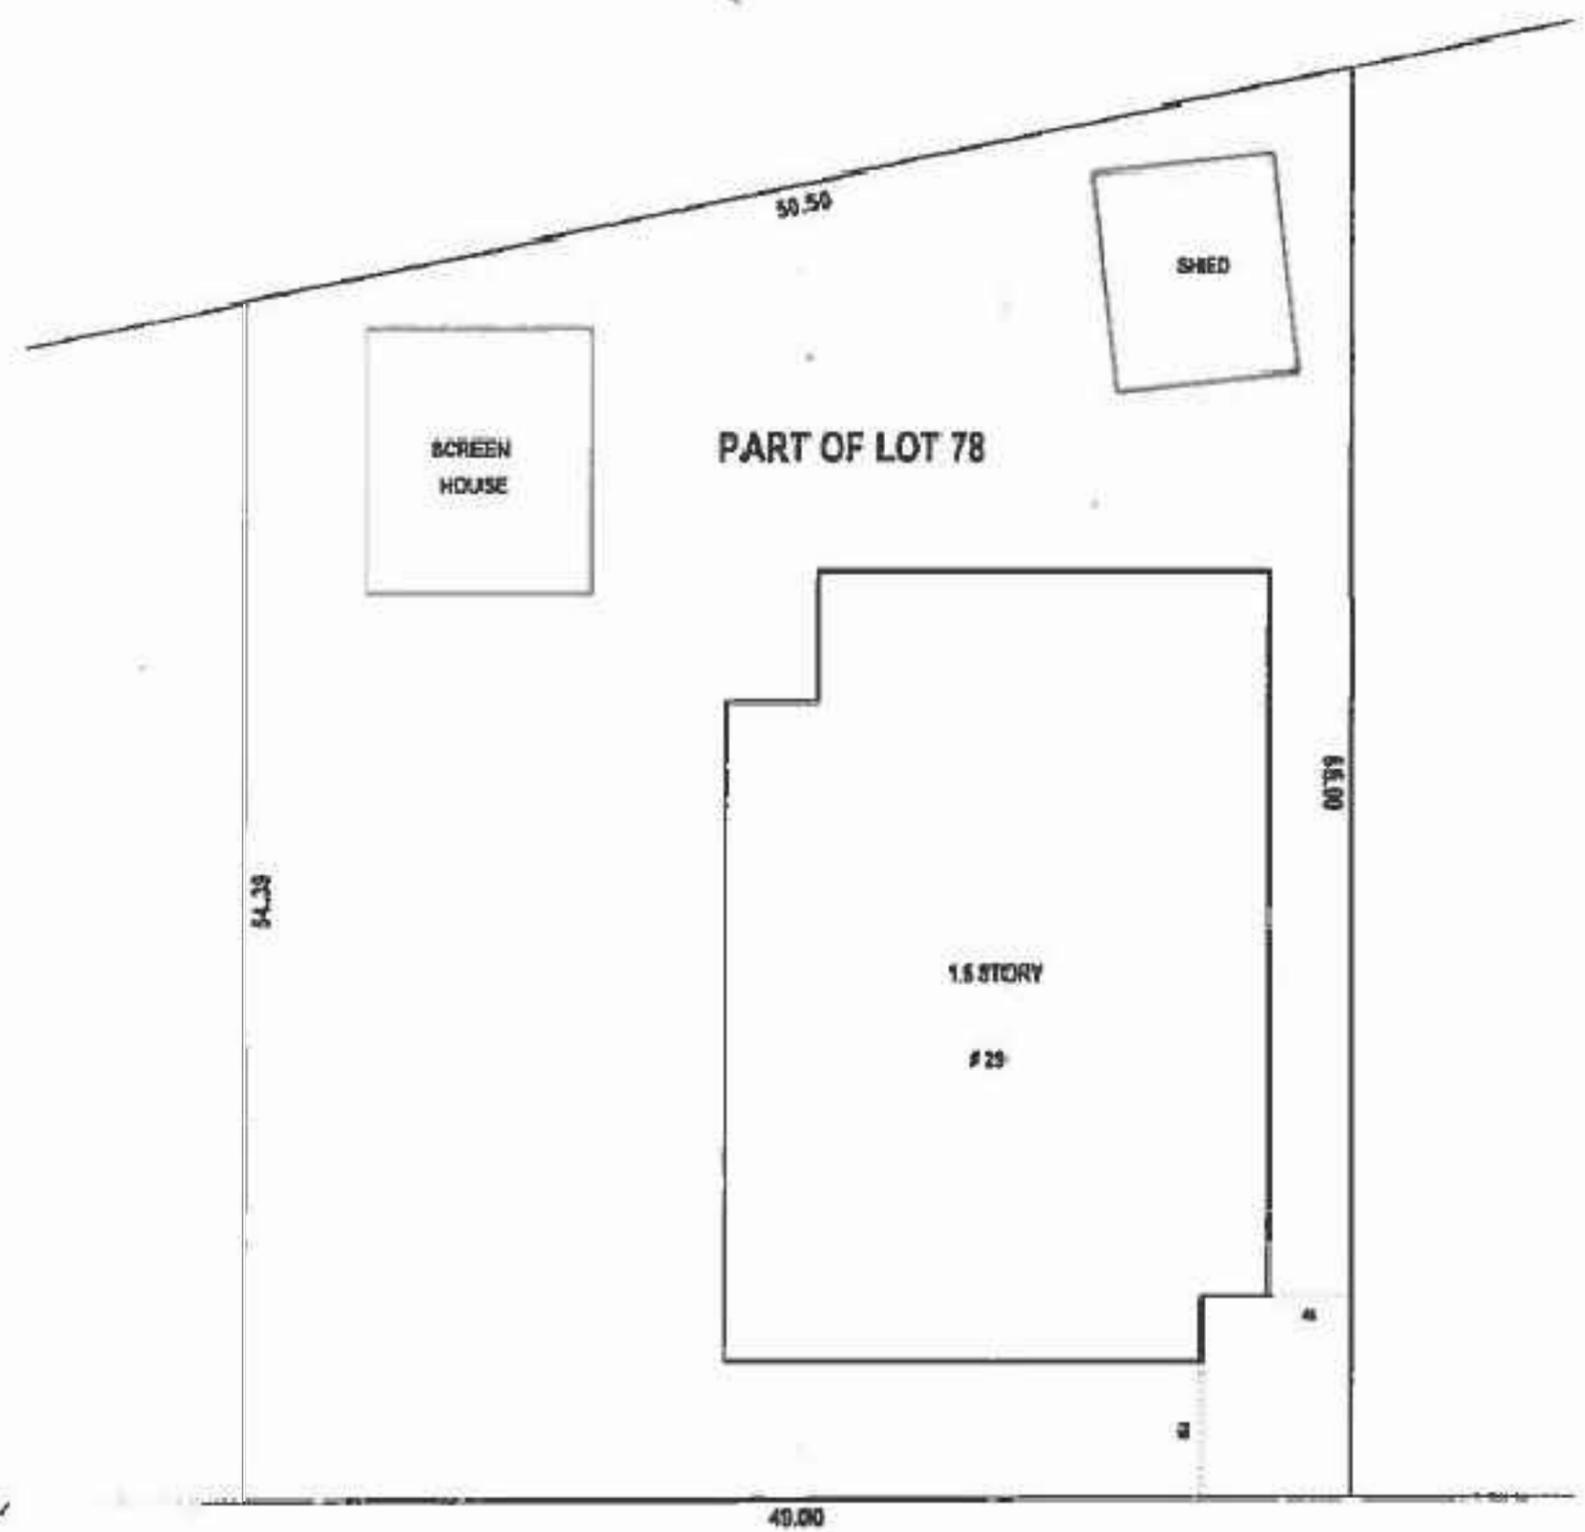

A Plot Plan
 Scale 1:100

PJT.
 ERMANN RESIDENCE
 29 WARWICK STREET
 SOMERVILLE, MA 02145

OWNED BY: NEW ENGLAND DESIGN & CONSTRUCTION

LICENSE AGREEMENT

a. NEW ENGLAND DESIGN & CONSTRUCTION grants you, when you purchase or are delivered a full set of plans, a limited non-exclusive license to build the structures shown in those plans, which relate to your scope of work one time, at one location only. The license also grants you the right to modify that plan, subject to the terms and conditions shown below to most specific site, zoning, codes and/or other design needs. This license is granted solely to you as the purchaser or deliverer and may not be transferred, assigned, sold, or loaned.

b. RESTRICTIONS. All plans purchased or delivered from NEW ENGLAND DESIGN & CONSTRUCTION are protected by United States and International copyright laws. It is illegal to reproduce, duplicate, modify, resell, redistribute, loan, and/or develop derivatives mark, in whole or in part, from the plans without the expressed written consent of NEW ENGLAND DESIGN & CONSTRUCTION. The purchase or delivery of a plan from NEW ENGLAND DESIGN & CONSTRUCTION grants the purchaser or deliverer, subject to the license terms, the ability to modify that plan to meet specific site, zoning, code or other design needs. However, the resulting derivatives work remains the intellectual property of NEW ENGLAND DESIGN & CONSTRUCTION.

IMPORTANT

These plans, per NEW ENGLAND DESIGN & CONSTRUCTION - LICENSE AGREEMENT -, are sold on an "AS IS" basis. At the time of their original preparation they met or exceeded all the minimum building codes and regulations for the respective places of construction. NEW ENGLAND DESIGN & CONSTRUCTION does not warrant that this plan is buildable on delivery. All NEW ENGLAND DESIGN & CONSTRUCTION stock plans should be reviewed by a local architect, structural engineer, and/or certified general contractor to verify compliance to local codes, snow loading, seismic and soil conditions, energy requirements, and all other regulations prior to commencing construction. Purchaser consumes all responsibility for any modifications made to the plans and agrees not to hold NEW ENGLAND DESIGN & CONSTRUCTION liable for any problems resulting from the construction, erection, or use of projects produced using plans purchased from NEW ENGLAND DESIGN & CONSTRUCTION.

PREPARED BY: BMC
 CHECKED BY: DMS, DT


SHEET CONTENTS

FIRST FLOOR DEMOLITION PLAN
 SECOND FLOOR DEMOLITION PLAN


DATE
 23 February 2015

DWG NO.
 AD-101

SHEET
 4 OF 15

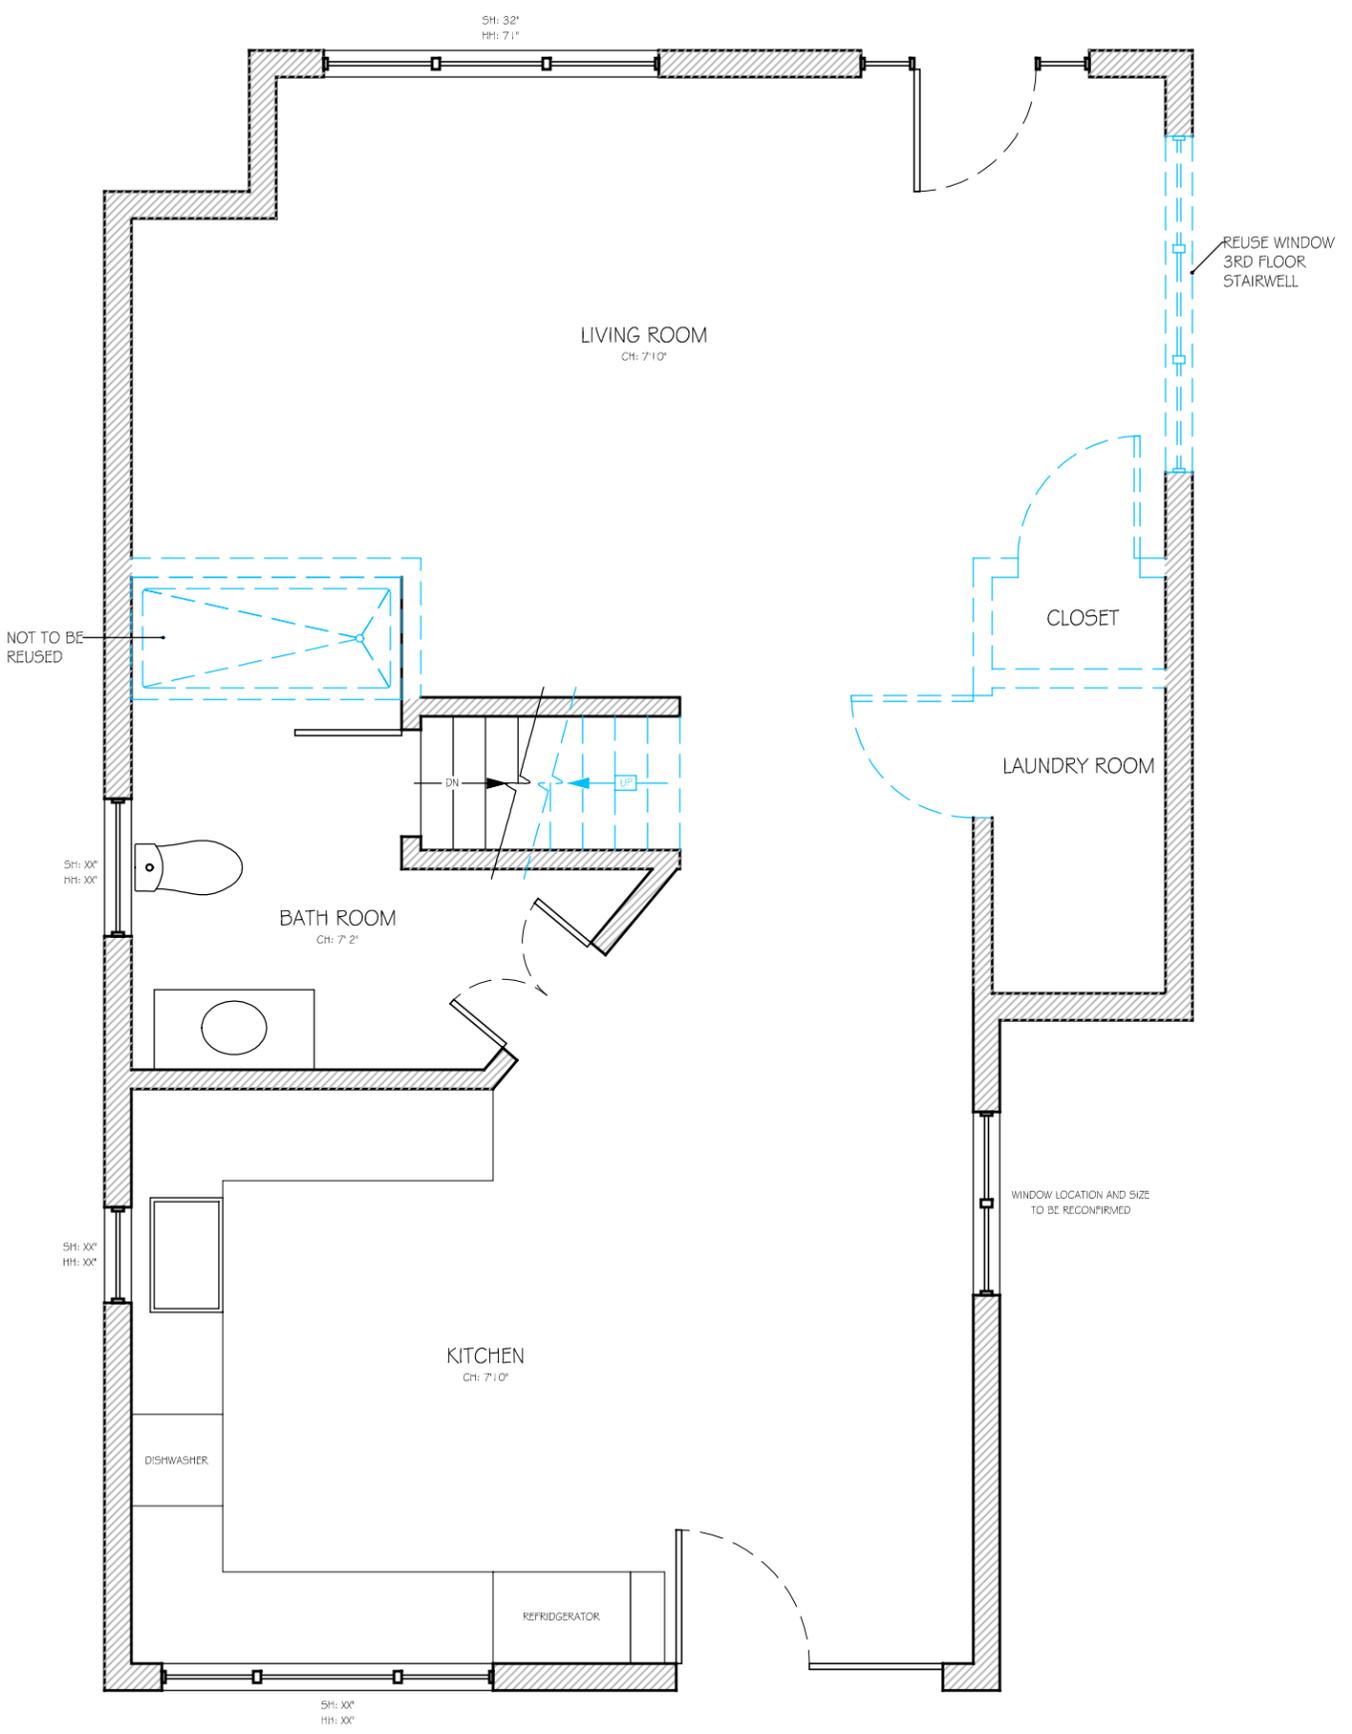

A First Floor Demolition Plan
 Scale 1/4" = 1'-0"

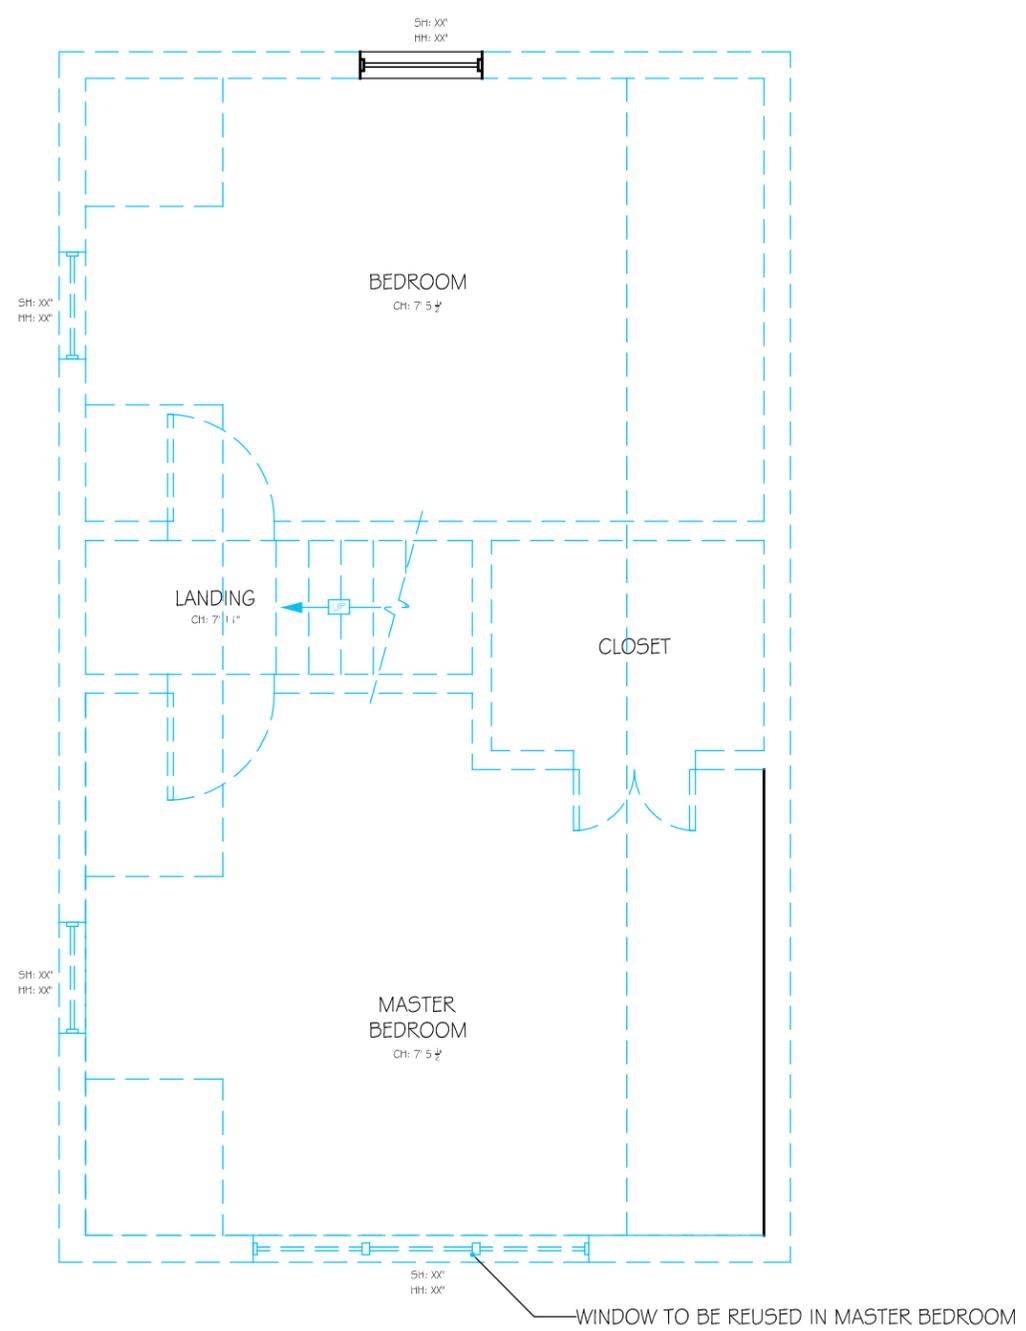

B Second Floor Demolition Plan
 Scale 1/4" = 1'-0"

PJT.
 ERMANN RESIDENCE
 29 WARWICK STREET
 SOMERVILLE, MA 02145

OWNED BY: NEW ENGLAND DESIGN & CONSTRUCTION

LICENSE AGREEMENT

a. NEW ENGLAND DESIGN & CONSTRUCTION grants you, when you purchase or are delivered a full set of plans, a limited non-exclusive license to build the structures shown in those plans, which relate to your scope of work one time, at one location only. The license also grants you the right to modify that plan, subject to the terms and conditions shown below to most specific site, zoning, codes and/or other design needs. This license is granted solely to you as the purchaser or deliverer and may not be transferred, assigned, sold, or loaned.

b. RESTRICTIONS. All plans purchased or delivered from NEW ENGLAND DESIGN & CONSTRUCTION are protected by United States and International copyright laws. It is illegal to reproduce, duplicate, modify, resell, redistribute, loan, and/or develop derivatives mark, in whole or in part, from the plans without the express written consent of NEW ENGLAND DESIGN & CONSTRUCTION. The purchase or delivery of a plan from NEW ENGLAND DESIGN & CONSTRUCTION grants the purchaser or deliverer, subject to the license terms, the ability to modify that plan to meet specific site, zoning, code or other design needs. However, the resulting derivatives work remains the intellectual property of NEW ENGLAND DESIGN & CONSTRUCTION.

IMPORTANT

These plans, per NEW ENGLAND DESIGN & CONSTRUCTION - LICENSE AGREEMENT -, are sold on an "AS IS" basis. At the time of their original preparation they met or exceeded all the minimum building codes and regulations for the respective places of construction. NEW ENGLAND DESIGN & CONSTRUCTION does not warrant that this plan is buildable on delivery. All NEW ENGLAND DESIGN & CONSTRUCTION stock plans should be reviewed by a local architect, structural engineer, and/or certified general contractor to verify compliance to local codes, snow loading, seismic and soil conditions, energy requirements, and all other regulations prior to commencing construction. Purchaser consumes all responsibility for any modifications made to the plans and agrees not to hold NEW ENGLAND DESIGN & CONSTRUCTION liable for any problems resulting from the construction, erection, or use of projects produced using plans purchased from NEW ENGLAND DESIGN & CONSTRUCTION.

PREPARED BY: BMC
 CHECKED BY: DMS, DT


SHEET CONTENTS

PROPOSED FIRST FLOOR PLAN

DATE
 23 February 2015

DWG NO.
 A-102

SHEET
 5 OF 15

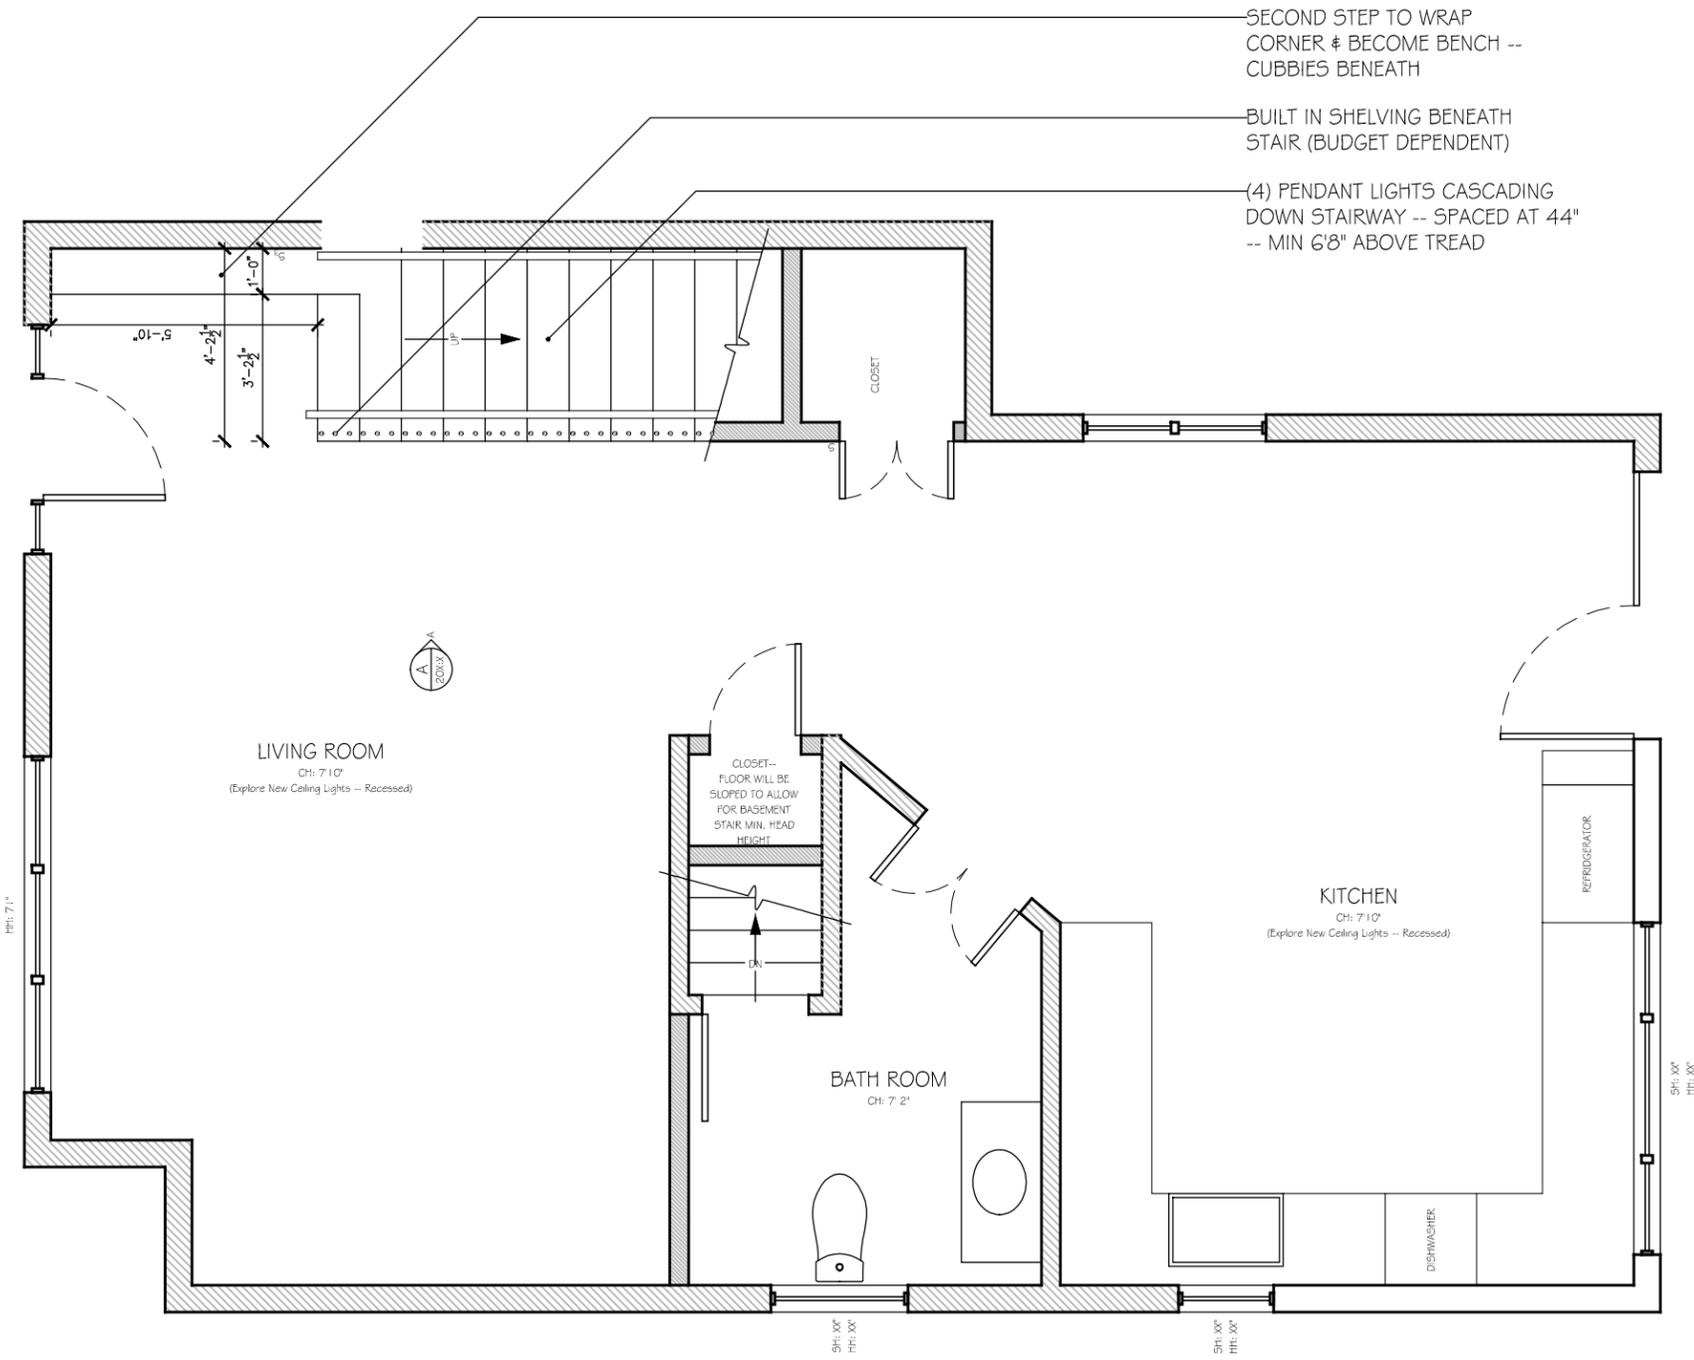

A Proposed First Floor Plan
 Scale 1/4" = 1'-0"



PJT.
 ERMANN RESIDENCE
 29 WARWICK STREET
 SOMERVILLE, MA 02145

OWNED BY: NEW ENGLAND
 DESIGN & CONSTRUCTION

LICENSE AGREEMENT

a. NEW ENGLAND DESIGN & CONSTRUCTION grants you, when you purchase or are delivered a full set of plans, a limited non-exclusive license to build the structures shown in those plans, which relate to your scope of work one time, at one location only. The license also grants you the right to modify that plan, subject to the terms and conditions shown below to most specific site, zoning, codes and/or other design needs. This license is granted solely to you as the purchaser or licensee and may not be transferred, assigned, sold, or loaned.

b. RESTRICTIONS. All plans purchased or delivered from NEW ENGLAND DESIGN & CONSTRUCTION are protected by United States and International copyright laws. It is illegal to reproduce, duplicate, modify, resell, redistribute, loan, and/or develop derivatives mark, in whole or in part, from the plans without the expressed written consent of NEW ENGLAND DESIGN & CONSTRUCTION. The purchase or delivery of a plan from NEW ENGLAND DESIGN & CONSTRUCTION grants the purchaser or licensee, subject to the license terms, the ability to modify that plan to meet specific site, zoning, code or other design needs. However, the resulting derivatives work remains the intellectual property of NEW ENGLAND DESIGN & CONSTRUCTION.

IMPORTANT

These plans, per NEW ENGLAND DESIGN & CONSTRUCTION - LICENSE AGREEMENT -, are sold on an "AS IS" basis. At the time of their original preparation they met or exceeded all the minimum building codes and regulations for the respective places of construction. NEW ENGLAND DESIGN & CONSTRUCTION does not warrant that this plan is buildable on delivery. All NEW ENGLAND DESIGN & CONSTRUCTION stock plans should be reviewed by a local architect, structural engineer, and/or certified general contractor to verify compliance to local codes, snow loading, seismic and soil conditions, energy requirements, and all other regulations prior to commencing construction. Purchaser consumes all responsibility for any modifications made to the plans and agrees not to hold NEW ENGLAND DESIGN & CONSTRUCTION liable for any problems resulting from the construction, erection, or use of projects produced using plans purchased from NEW ENGLAND DESIGN & CONSTRUCTION.

PREPARED BY: BMC
 CHECKED BY: DMS, DT


SHEET CONTENTS

PROPOSED SECOND FLOOR PLAN

DATE
 23 February 2015

DWG NO.
 A-102

SHEET
 6 OF 15

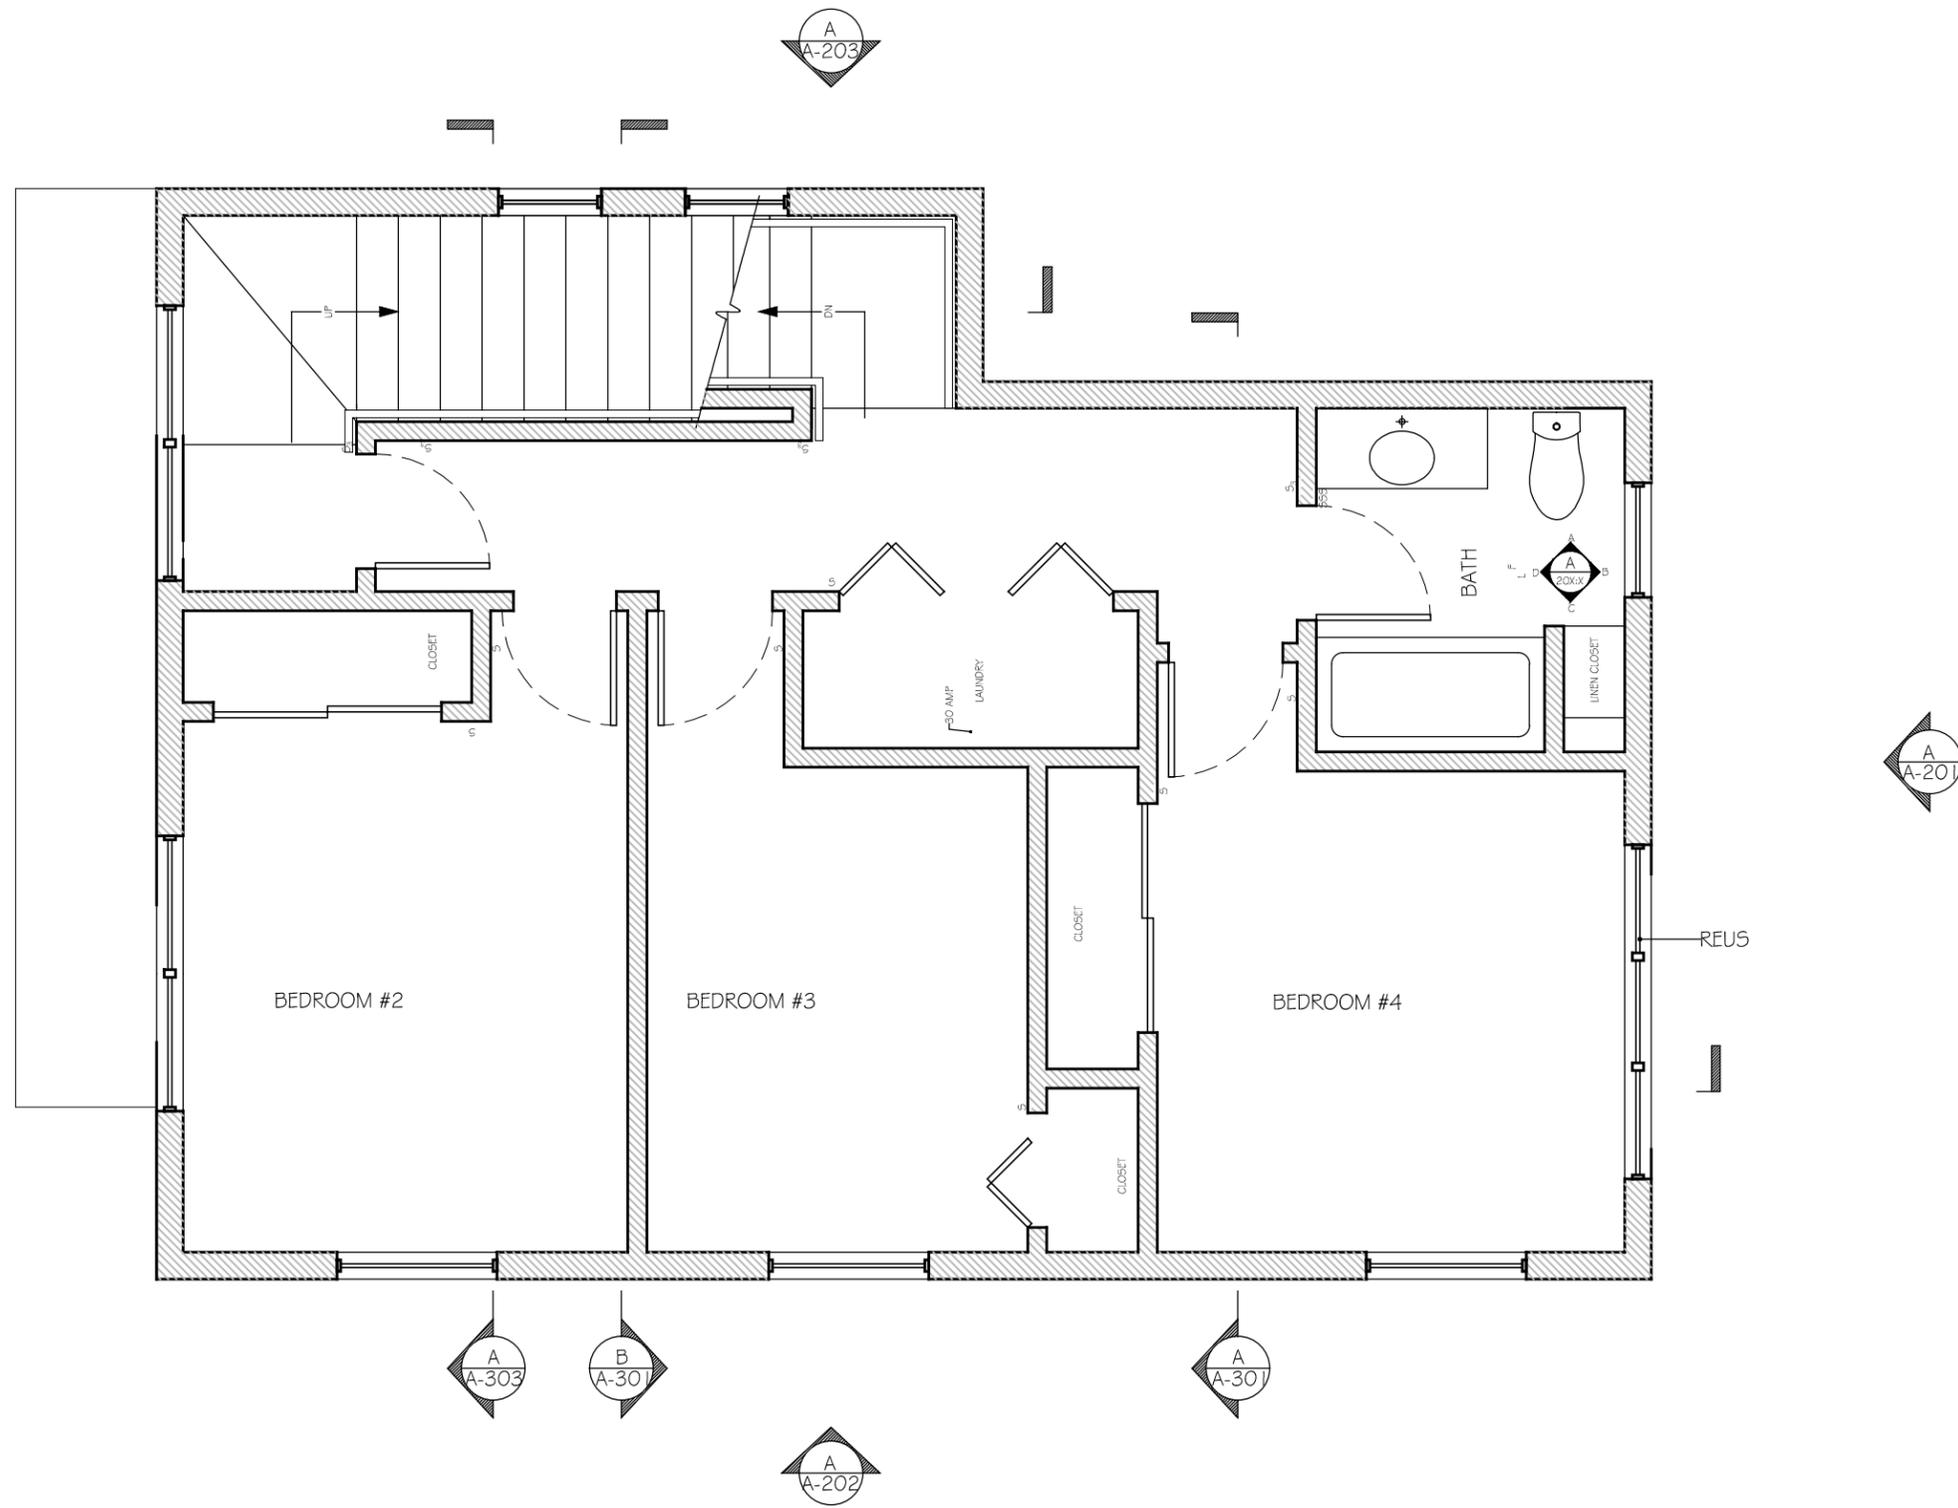

A Proposed Second Floor Plan
 Scale 1/4" = 1'-0"

LICENSE AGREEMENT

a. NEW ENGLAND DESIGN & CONSTRUCTION grants you, when you purchase or are delivered a full set of plans, a limited non-exclusive license to build the structures shown in those plans, which relate to your scope of work one time, at one location only. The license also grants you the right to modify that plan, subject to the terms and conditions shown below to most specific site, zoning, codes and/or other design needs. This license is granted solely to you as the purchaser or deliverer and may not be transferred, assigned, sold, or loaned.

b. RESTRICTIONS. All plans purchased or delivered from NEW ENGLAND DESIGN & CONSTRUCTION are protected by United States and International copyright laws. It is illegal to reproduce, duplicate, modify, resell, redistribute, loan, and/or develop derivatives mark, in whole or in part, from the plans without the express written consent of NEW ENGLAND DESIGN & CONSTRUCTION. The purchase or delivery of a plan from NEW ENGLAND DESIGN & CONSTRUCTION grants the purchaser or deliverer, subject to the license terms, the ability to modify that plan to meet specific site, zoning, code or other design needs. However, the resulting derivatives work remains the intellectual property of NEW ENGLAND DESIGN & CONSTRUCTION.

IMPORTANT

These plans, per NEW ENGLAND DESIGN & CONSTRUCTION - LICENSE AGREEMENT -, are sold on an "AS IS" basis. At the time of their original preparation they met or exceeded all the minimum building codes and regulations for the respective places of construction. NEW ENGLAND DESIGN & CONSTRUCTION does not warrant that this plan is buildable on delivery. All NEW ENGLAND DESIGN & CONSTRUCTION stock plans should be reviewed by a local architect, structural engineer, and/or certified general contractor to verify compliance to local codes, snow loading, seismic and soil conditions, energy requirements, and all other regulations prior to commencing construction. Purchaser consumes all responsibility for any modifications made to the plans and agrees not to hold NEW ENGLAND DESIGN & CONSTRUCTION liable for any problems resulting from the construction, erection, or use of projects produced using plans purchased from NEW ENGLAND DESIGN & CONSTRUCTION.

PREPARED BY: BMC
 CHECKED BY: DMS, DT


SHEET CONTENTS

PROPOSED THIRD FLOOR PLAN

DATE
 23 February 2015

DWG NO.
 A-103

SHEET
 7 OF 15

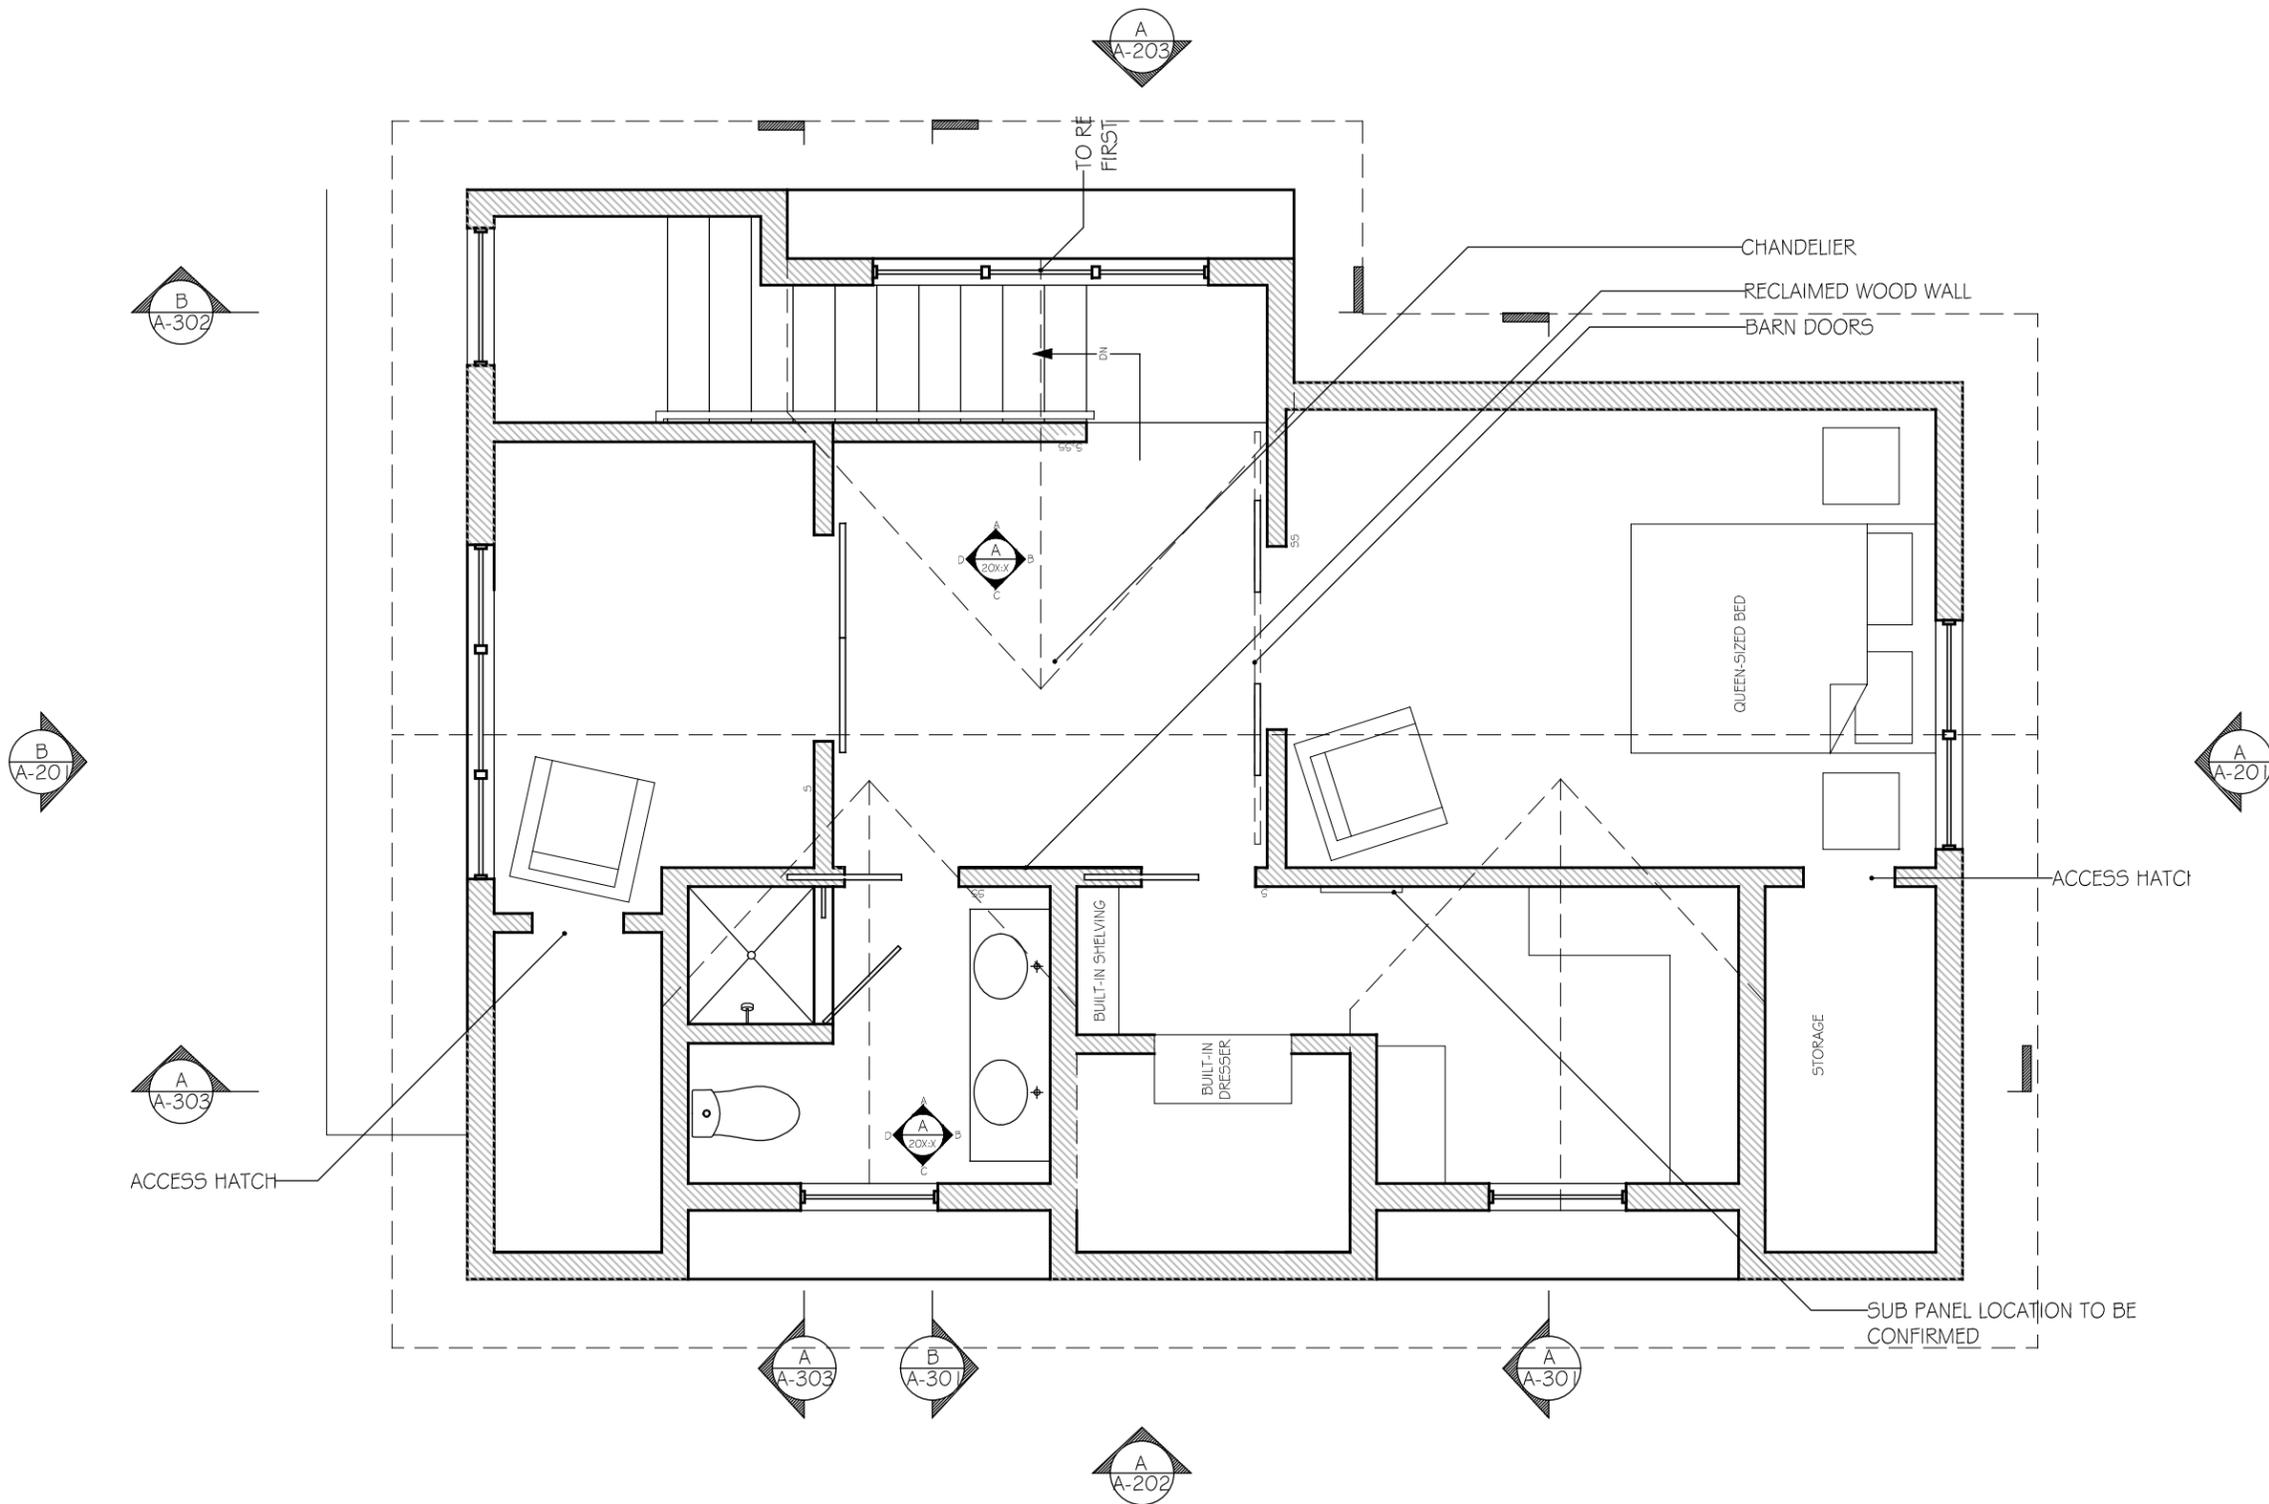

A Proposed Third Floor Plan
 Scale $\frac{1}{4}'' = 1'-0''$

PJT.
 ERMANN RESIDENCE
 29 WARWICK STREET
 SOMERVILLE, MA 02145

OWNED BY: NEW ENGLAND
 DESIGN & CONSTRUCTION

LICENSE AGREEMENT

a. NEW ENGLAND DESIGN & CONSTRUCTION grants you, when you purchase or are delivered a full set of plans, a limited non-exclusive license to build the structures shown in those plans, which relate to your scope of work one time, at one location only. The license also grants you the right to modify that plan, subject to the terms and conditions shown below to meet specific site, zoning, codes and/or other design needs. This license is granted solely to you as the purchaser or deliverer and may not be transferred, assigned, sold, or loaned.

b. RESTRICTIONS. All plans purchased or delivered from NEW ENGLAND DESIGN & CONSTRUCTION are protected by United States and International copyright laws. It is illegal to reproduce, duplicate, modify, resell, redistribute, loan, and/or develop derivatives mark, in whole or in part, from the plans without the expressed written consent of NEW ENGLAND DESIGN & CONSTRUCTION. The purchase or delivery of a plan from NEW ENGLAND DESIGN & CONSTRUCTION grants the purchaser or deliverer, subject to the license terms, the ability to modify that plan to meet specific site, zoning, code or other design needs. However, the resulting derivatives work remains the intellectual property of NEW ENGLAND DESIGN & CONSTRUCTION.

IMPORTANT

These plans, per NEW ENGLAND DESIGN & CONSTRUCTION - LICENSE AGREEMENT -, are sold on an "AS IS" basis. At the time of their original preparation they met or exceeded all the minimum building codes and regulations for the respective places of construction. NEW ENGLAND DESIGN & CONSTRUCTION does not warrant that this plan is buildable on delivery. All NEW ENGLAND DESIGN & CONSTRUCTION stock plans should be reviewed by a local architect, structural engineer, and/or certified general contractor to verify compliance to local codes, snow loading, seismic and soil conditions, energy requirements, and all other regulations prior to commencing construction. Purchaser consumes all responsibility for any modifications made to the plans and agrees not to hold NEW ENGLAND DESIGN & CONSTRUCTION liable for any problems resulting from the construction, erection, or use of projects produced using plans purchased from NEW ENGLAND DESIGN & CONSTRUCTION.

PREPARED BY: BMC
 CHECKED BY: DMS, DT


SHEET CONTENTS

PROPOSED NORTH ELEVATION
 PROPOSED SOUTH ELEVATION

DATE
 23 February 2015

DWG NO.
 A-201

SHEET
 8 OF 15

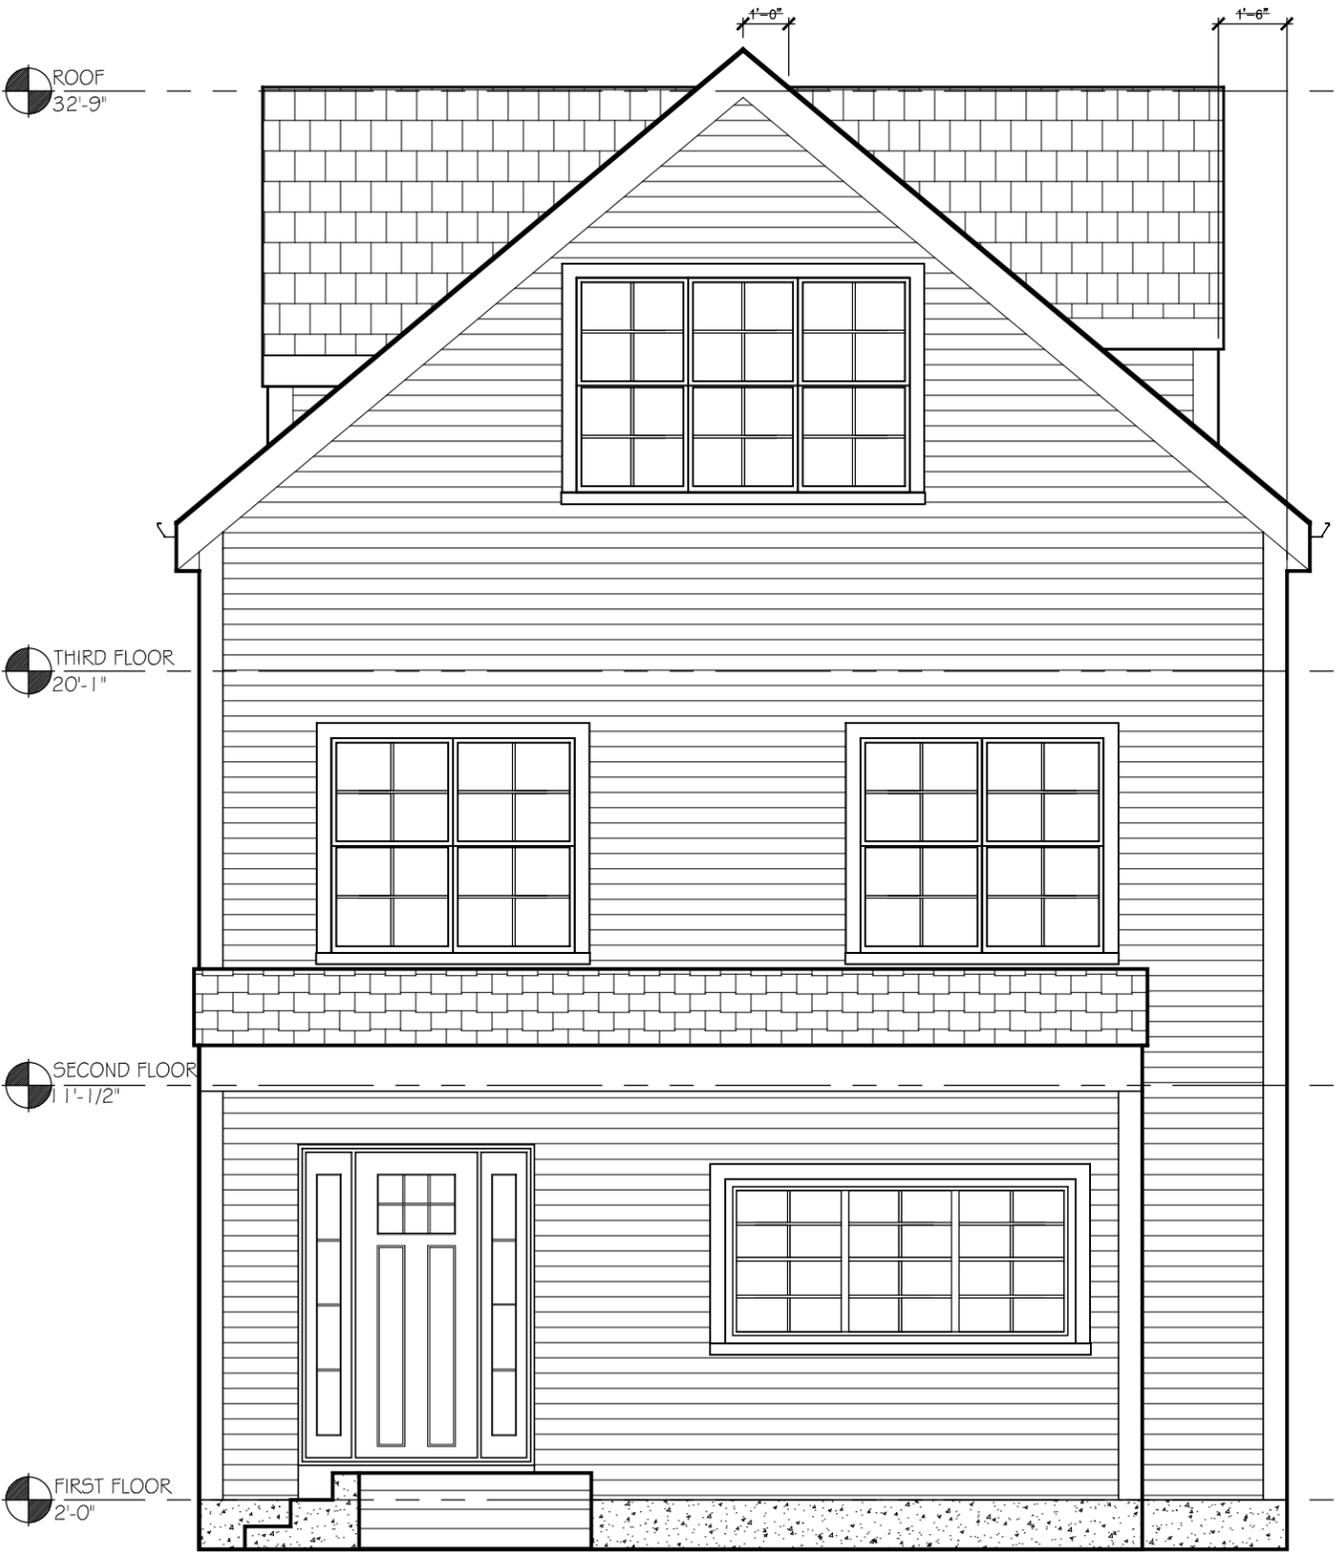

A Propose North Elevation
 Scale $\frac{1}{4}'' = 1'-0''$



B Proposed South Elevation
 Scale $\frac{1}{4}'' = 1'-0''$

PJT.
 ERMANN RESIDENCE
 29 WARWICK STREET
 SOMERVILLE, MA 02145

OWNED BY: NEW ENGLAND
 DESIGN & CONSTRUCTION

LICENSE AGREEMENT

a. NEW ENGLAND DESIGN & CONSTRUCTION grants you, when you purchase or are delivered a full set of plans, a limited non-exclusive license to build the structures shown in those plans, which relate to your scope of work one time, at one location only. The license also grants you the right to modify that plan, subject to the terms and conditions shown below to meet specific site, zoning, codes and/or other design needs. This license is granted solely to you as the purchaser or licensee and may not be transferred, assigned, sold, or loaned.

b. RESTRICTIONS. All plans purchased or delivered from NEW ENGLAND DESIGN & CONSTRUCTION are protected by United States and International copyright laws. It is illegal to reproduce, duplicate, modify, resell, redistribute, loan, and/or develop derivatives mark, in whole or in part, from the plans without the expressed written consent of NEW ENGLAND DESIGN & CONSTRUCTION. The purchase or delivery of a plan from NEW ENGLAND DESIGN & CONSTRUCTION grants the purchaser or licensee, subject to the license terms, the ability to modify that plan to meet specific site, zoning, code or other design needs. However, the resulting derivatives work remains the intellectual property of NEW ENGLAND DESIGN & CONSTRUCTION.

IMPORTANT

These plans, per NEW ENGLAND DESIGN & CONSTRUCTION - LICENSE AGREEMENT -, are sold on an "AS IS" basis. At the time of their original preparation they met or exceeded all the minimum building codes and regulations for the respective places of construction. NEW ENGLAND DESIGN & CONSTRUCTION does not warrant that this plan is buildable on delivery. All NEW ENGLAND DESIGN & CONSTRUCTION stock plans should be reviewed by a local architect, structural engineer, and/or certified general contractor to verify compliance to local codes, snow loading, seismic and soil conditions, energy requirements, and all other regulations prior to commencing construction. Purchaser consumes all responsibility for any modifications made to the plans and agrees not to hold NEW ENGLAND DESIGN & CONSTRUCTION liable for any problems resulting from the construction, erection, or use of projects produced using plans purchased from NEW ENGLAND DESIGN & CONSTRUCTION.

PREPARED BY: BMC
 CHECKED BY: DMS, DT

SHEET CONTENTS
 PROPOSED WEST ELEVATION

DATE
 23 February 2015

DWG NO.
 A-202


SHEET
 9 OF 15

ROOF
 32'-9"

THIRD FLOOR
 20'-1"

SECOND FLOOR
 11'-1/2"

FIRST FLOOR
 2'-0"

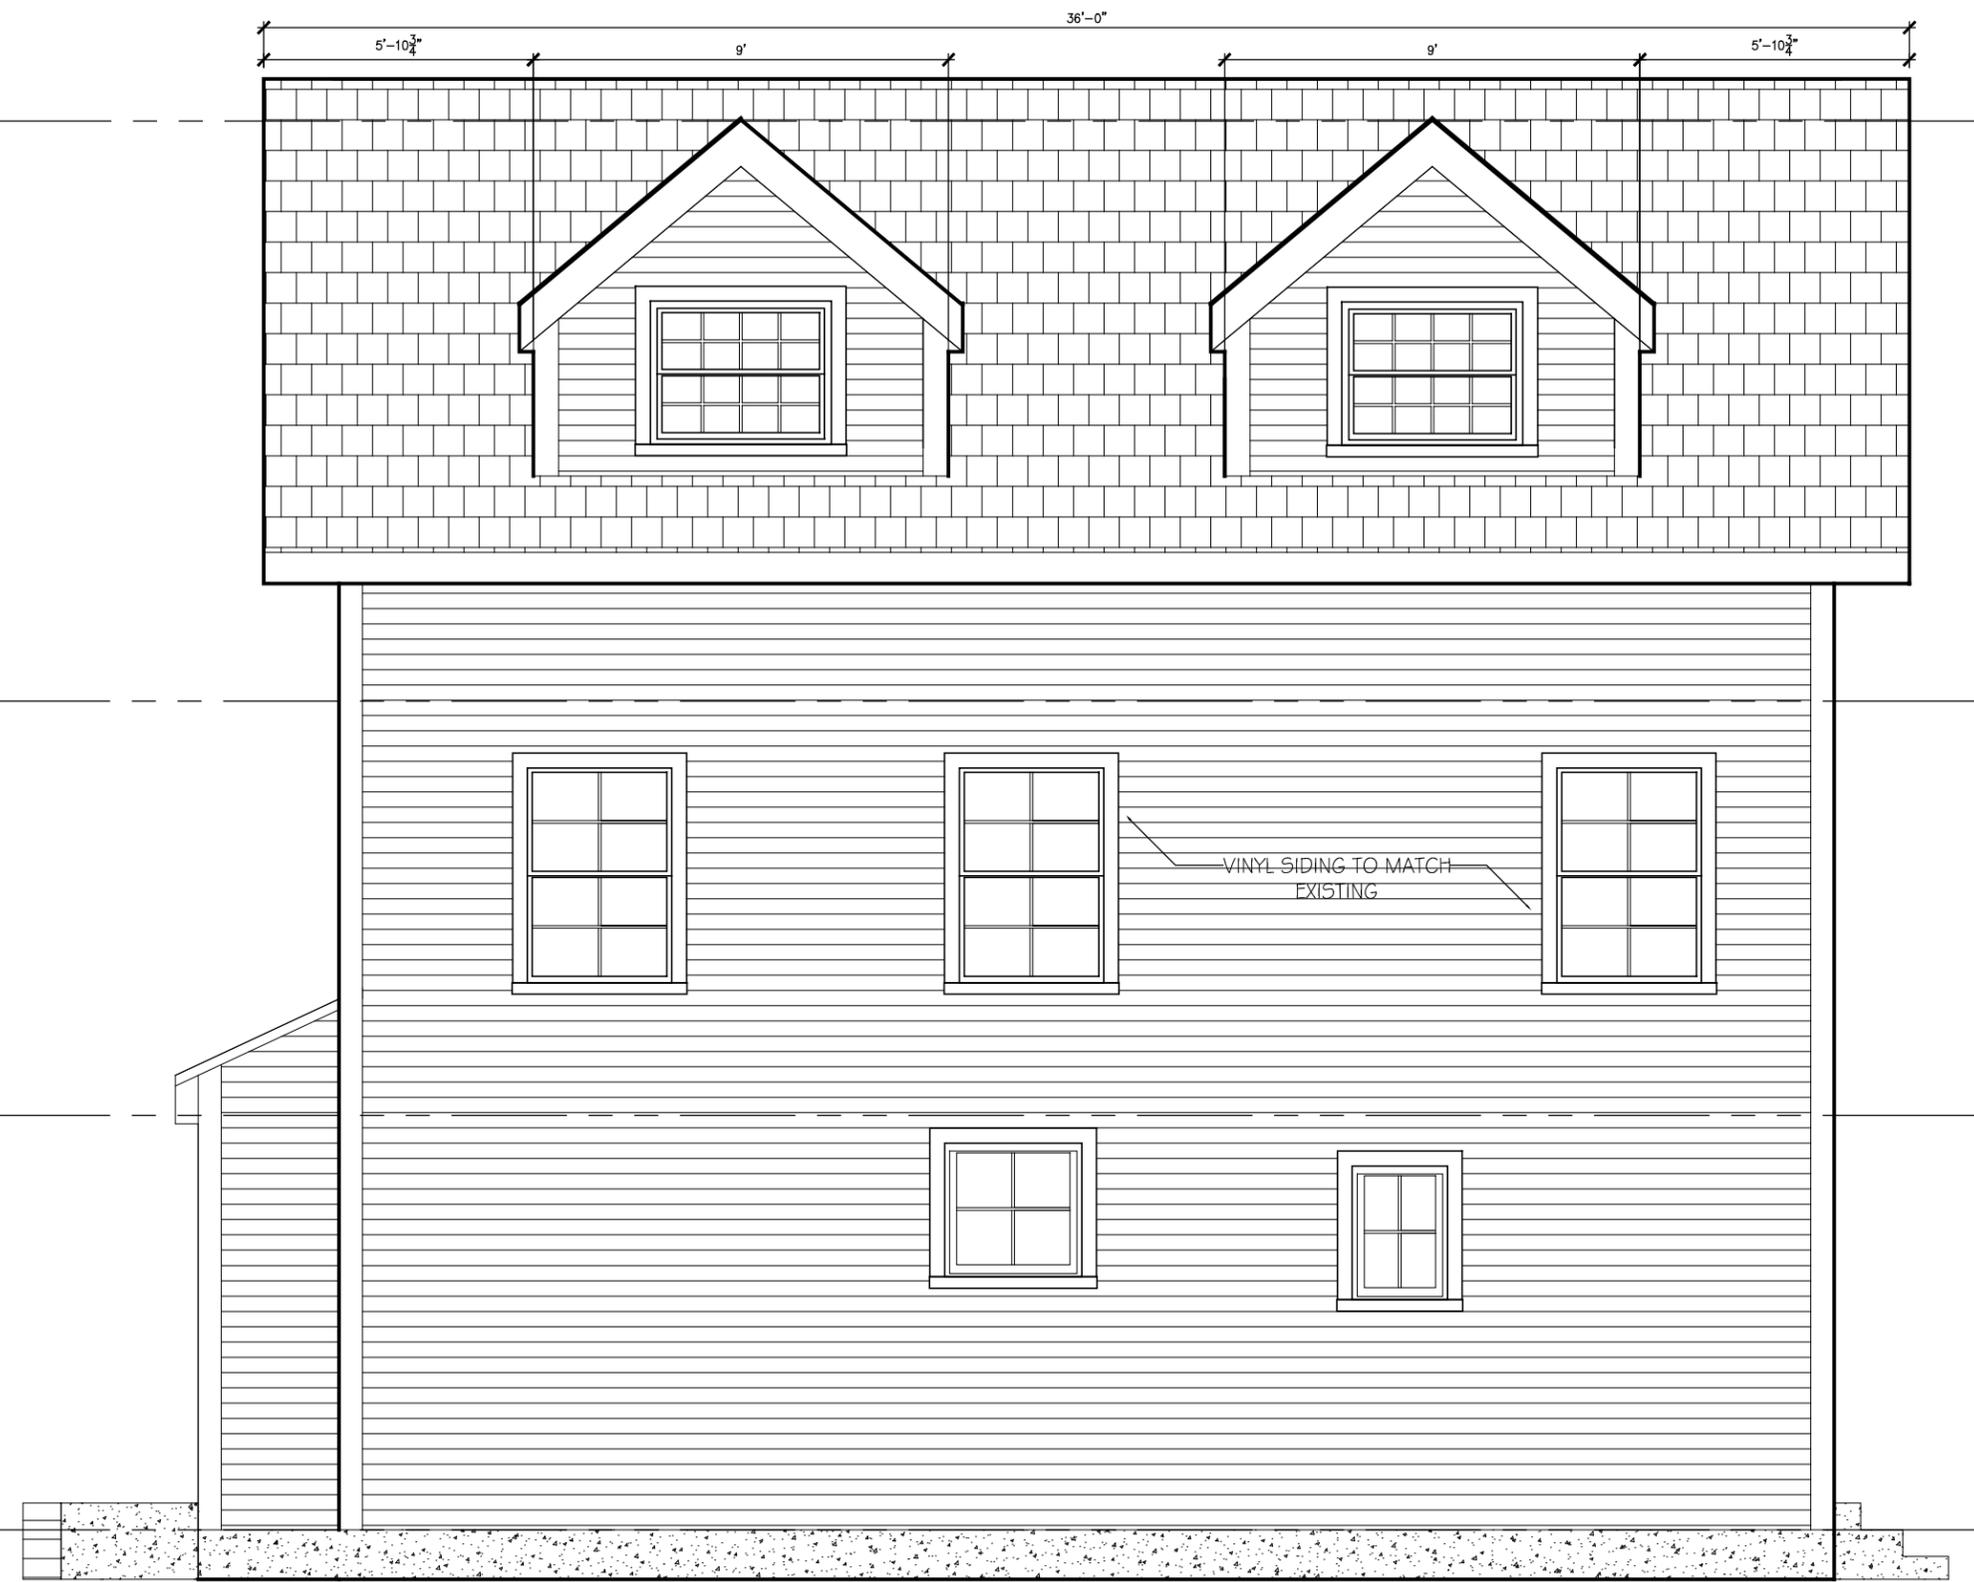

A Proposed West Elevation
 Scale 1/4" = 1'-0"

PJT.
 ERMANN RESIDENCE
 29 WARWICK STREET
 SOMERVILLE, MA 02145

OWNED BY: NEW ENGLAND
 DESIGN & CONSTRUCTION

LICENSE AGREEMENT

a. NEW ENGLAND DESIGN & CONSTRUCTION grants you, when you purchase or are delivered a full set of plans, a limited non-exclusive license to build the structures shown in those plans, which relate to your scope of work one time, at one location only. The license also grants you the right to modify that plan, subject to the terms and conditions shown below to meet specific site, zoning, codes and/or other design needs. This license is granted solely to you as the purchaser or deliverer and may not be transferred, assigned, sold, or loaned.

b. RESTRICTIONS. All plans purchased or delivered from NEW ENGLAND DESIGN & CONSTRUCTION are protected by United States and International copyright laws. It is illegal to reproduce, duplicate, modify, resell, redistribute, loan, and/or develop derivatives mark, in whole or in part, from the plans without the expressed written consent of NEW ENGLAND DESIGN & CONSTRUCTION. The purchase or delivery of a plan from NEW ENGLAND DESIGN & CONSTRUCTION grants the purchaser or deliverer, subject to the license terms, the ability to modify that plan to meet specific site, zoning, code or other design needs. However, the resulting derivatives work remains the intellectual property of NEW ENGLAND DESIGN & CONSTRUCTION.

IMPORTANT

These plans, per NEW ENGLAND DESIGN & CONSTRUCTION - LICENSE AGREEMENT -, are sold on an "AS IS" basis. At the time of their original preparation they met or exceeded all the minimum building codes and regulations for the respective places of construction. NEW ENGLAND DESIGN & CONSTRUCTION does not warrant that this plan is buildable on delivery. All NEW ENGLAND DESIGN & CONSTRUCTION stock plans should be reviewed by a local architect, structural engineer, and/or certified general contractor to verify compliance to local codes, snow loading, seismic and soil conditions, energy requirements, and all other regulations prior to commencing construction. Purchaser consumes all responsibility for any modifications made to the plans and agrees not to hold NEW ENGLAND DESIGN & CONSTRUCTION liable for any problems resulting from the construction, erection, or use of projects produced using plans purchased from NEW ENGLAND DESIGN & CONSTRUCTION.

PREPARED BY: BMC
 CHECKED BY: DMS, DT

SHEET CONTENTS

PROPOSED RIGHT ELEVATION

DATE
 23 February 2015

DWG NO.
 A-203


SHEET
 10 OF 15

ROOF
 32'-9"

THIRD FLOOR
 20'-1"

SECOND FLOOR
 11'-1/2"

FIRST FLOOR
 2'-0"

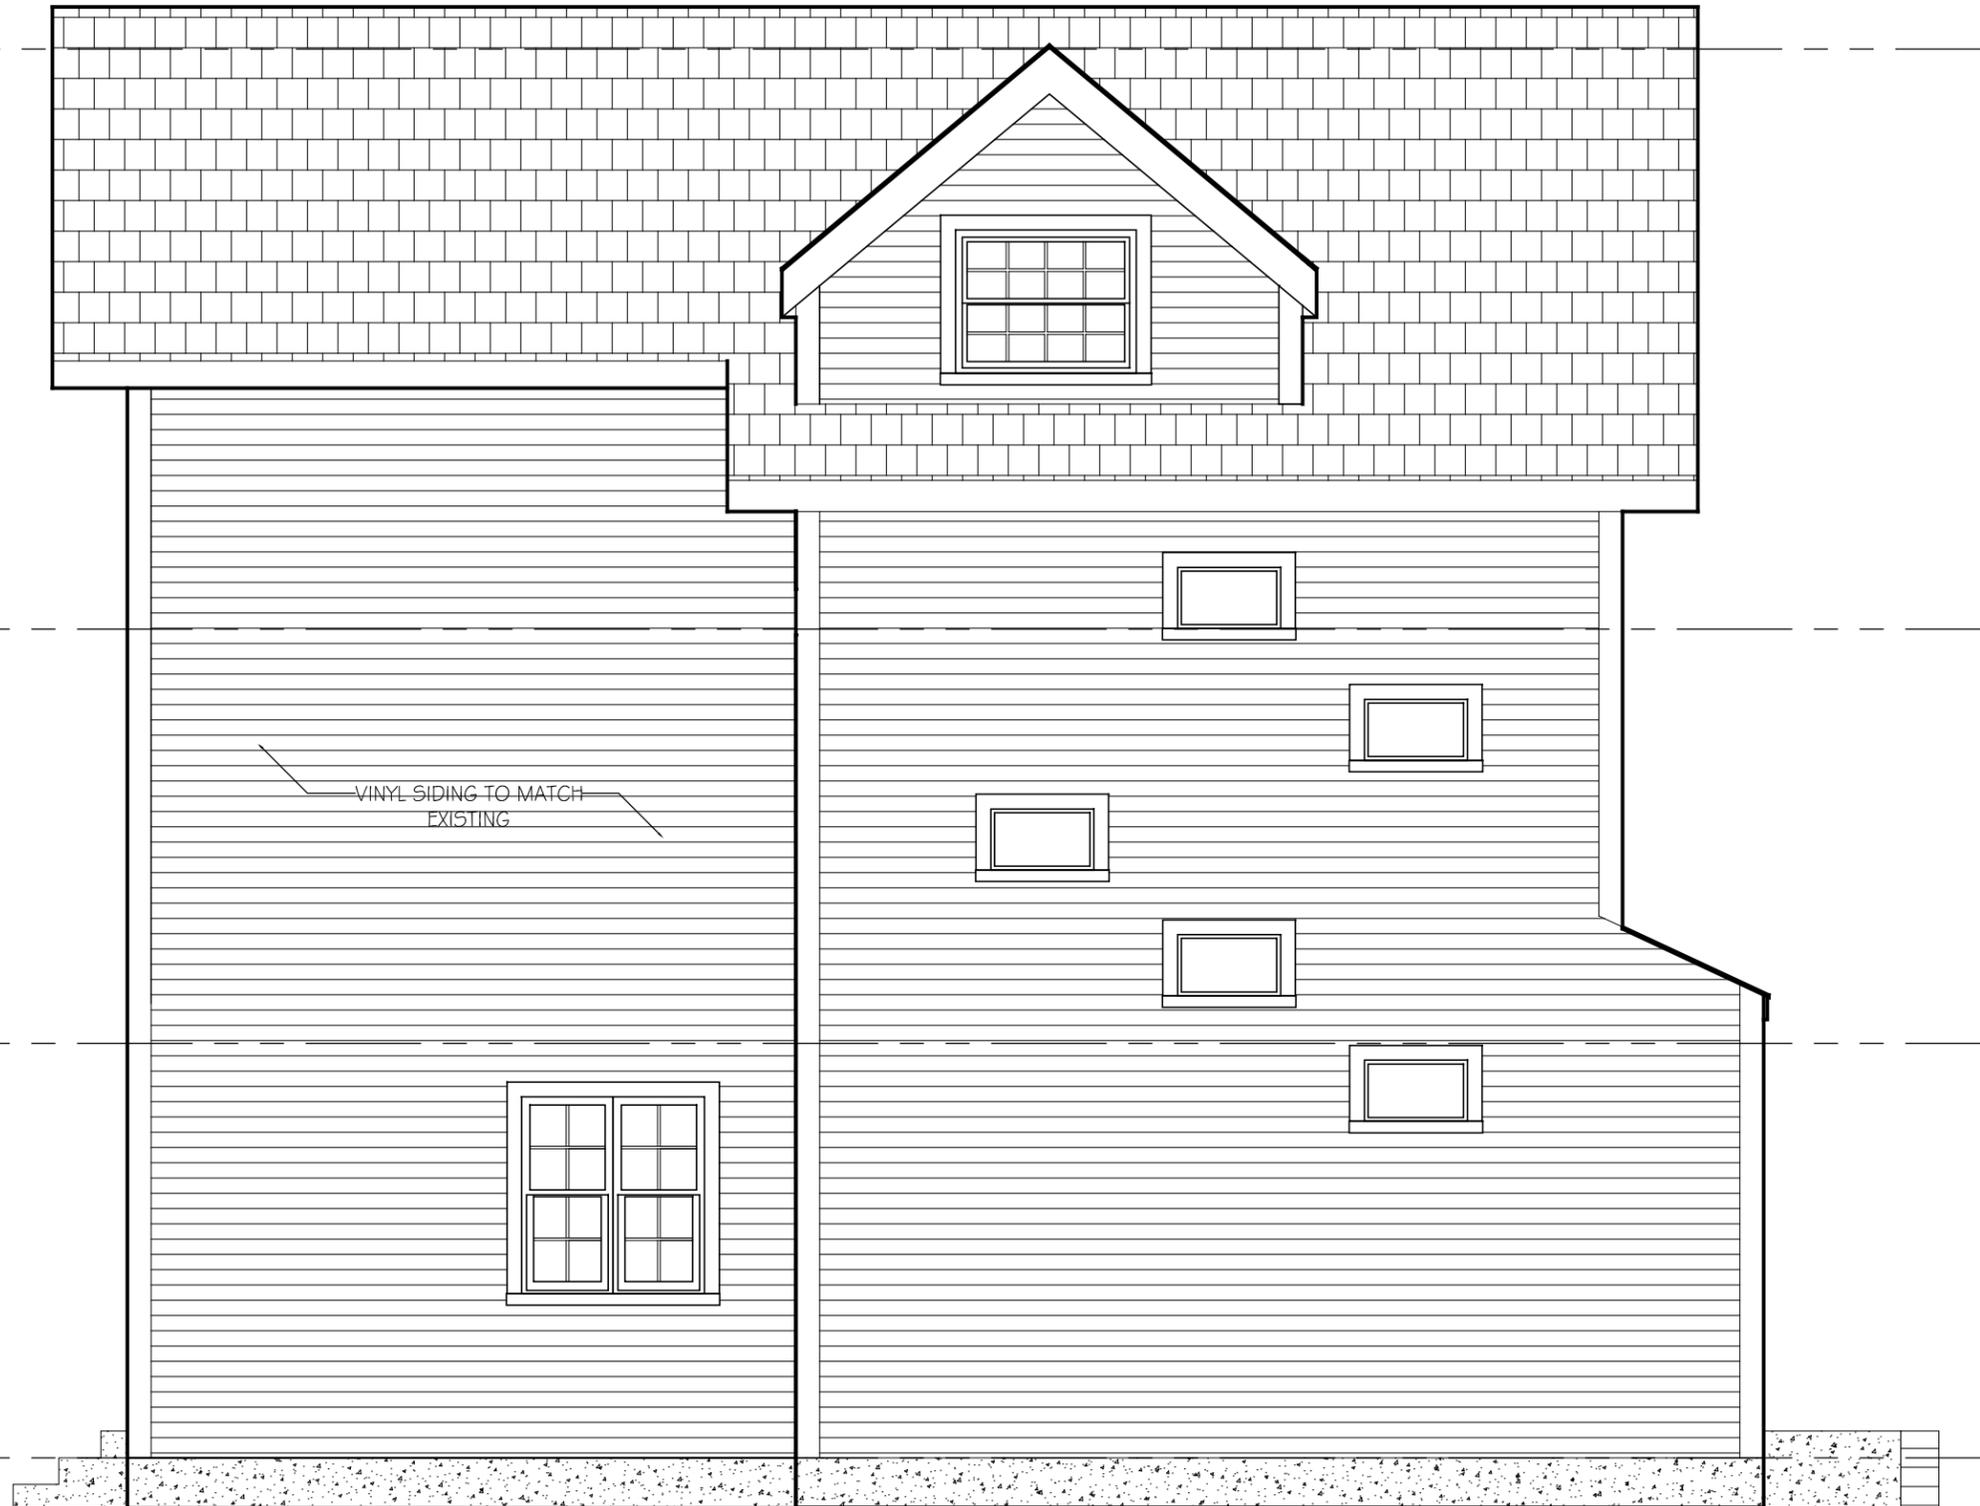

VINYL SIDING TO MATCH
 EXISTING

A Proposed East Elevation
 Scale $\frac{1}{4}'' = 1'-0''$