





1A SOUTH ELEVATION
1/8" = 1'-0"

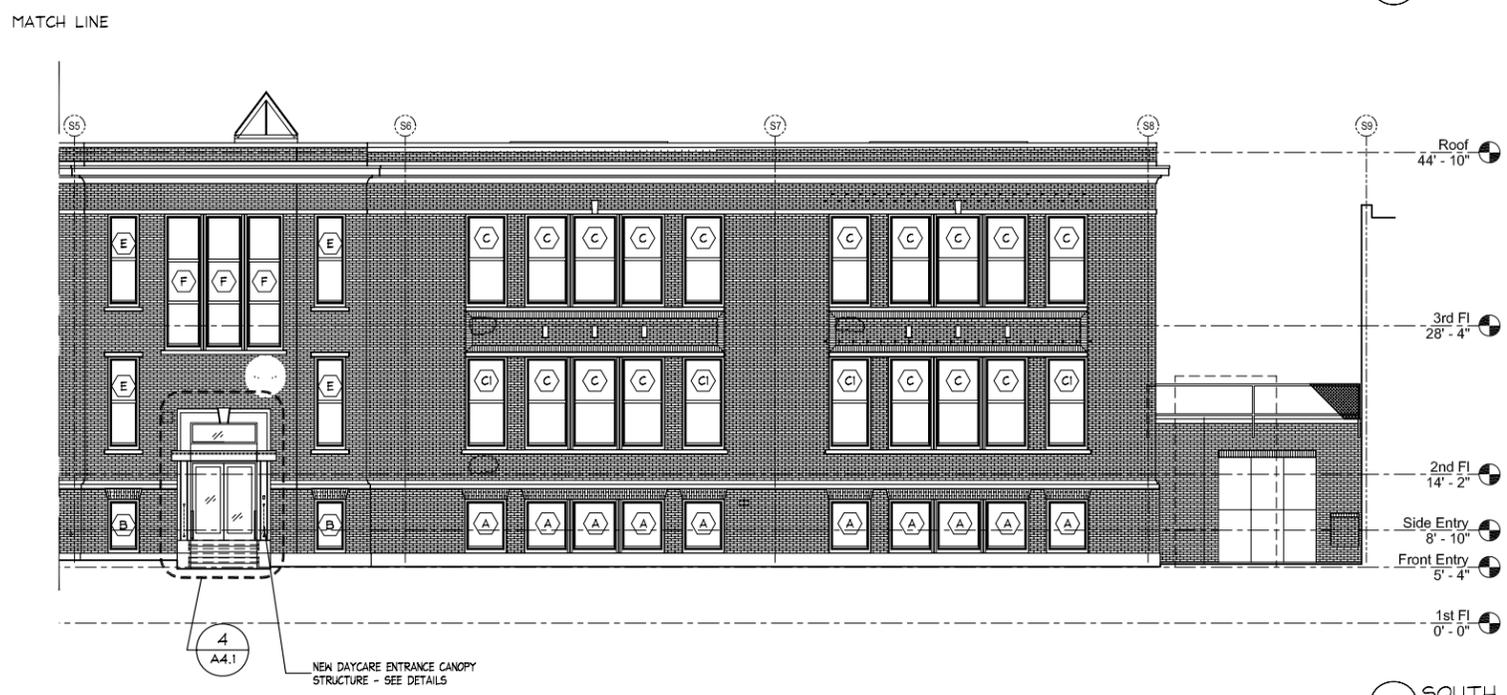

1B SOUTH ELEVATION
1/8" = 1'-0"

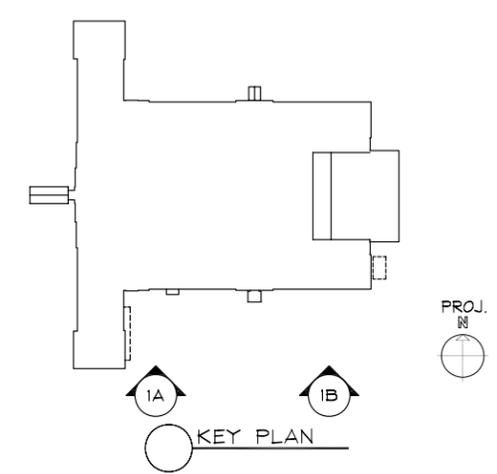

DATE: MAR. 11, 2011


TIMOTHY D. SMITH & ASSOCIATES, P.C.
P.O. BOX 158
NORTH BENNINGTON VERMONT 05257
802 442-8184 • EMAIL@TDSARCH.COM • FAX 442-5241

JOB NO. 10748.00 DWN. BY DD CK. BY

TUFTS UNIVERSITY
TAB
167 HOLLAND STREET, SOMERVILLE, MA.
BUILDING FACADE PROJECT
BUILDING ELEVATIONS - SOUTH

CONSTRUCTION SET

A2.2

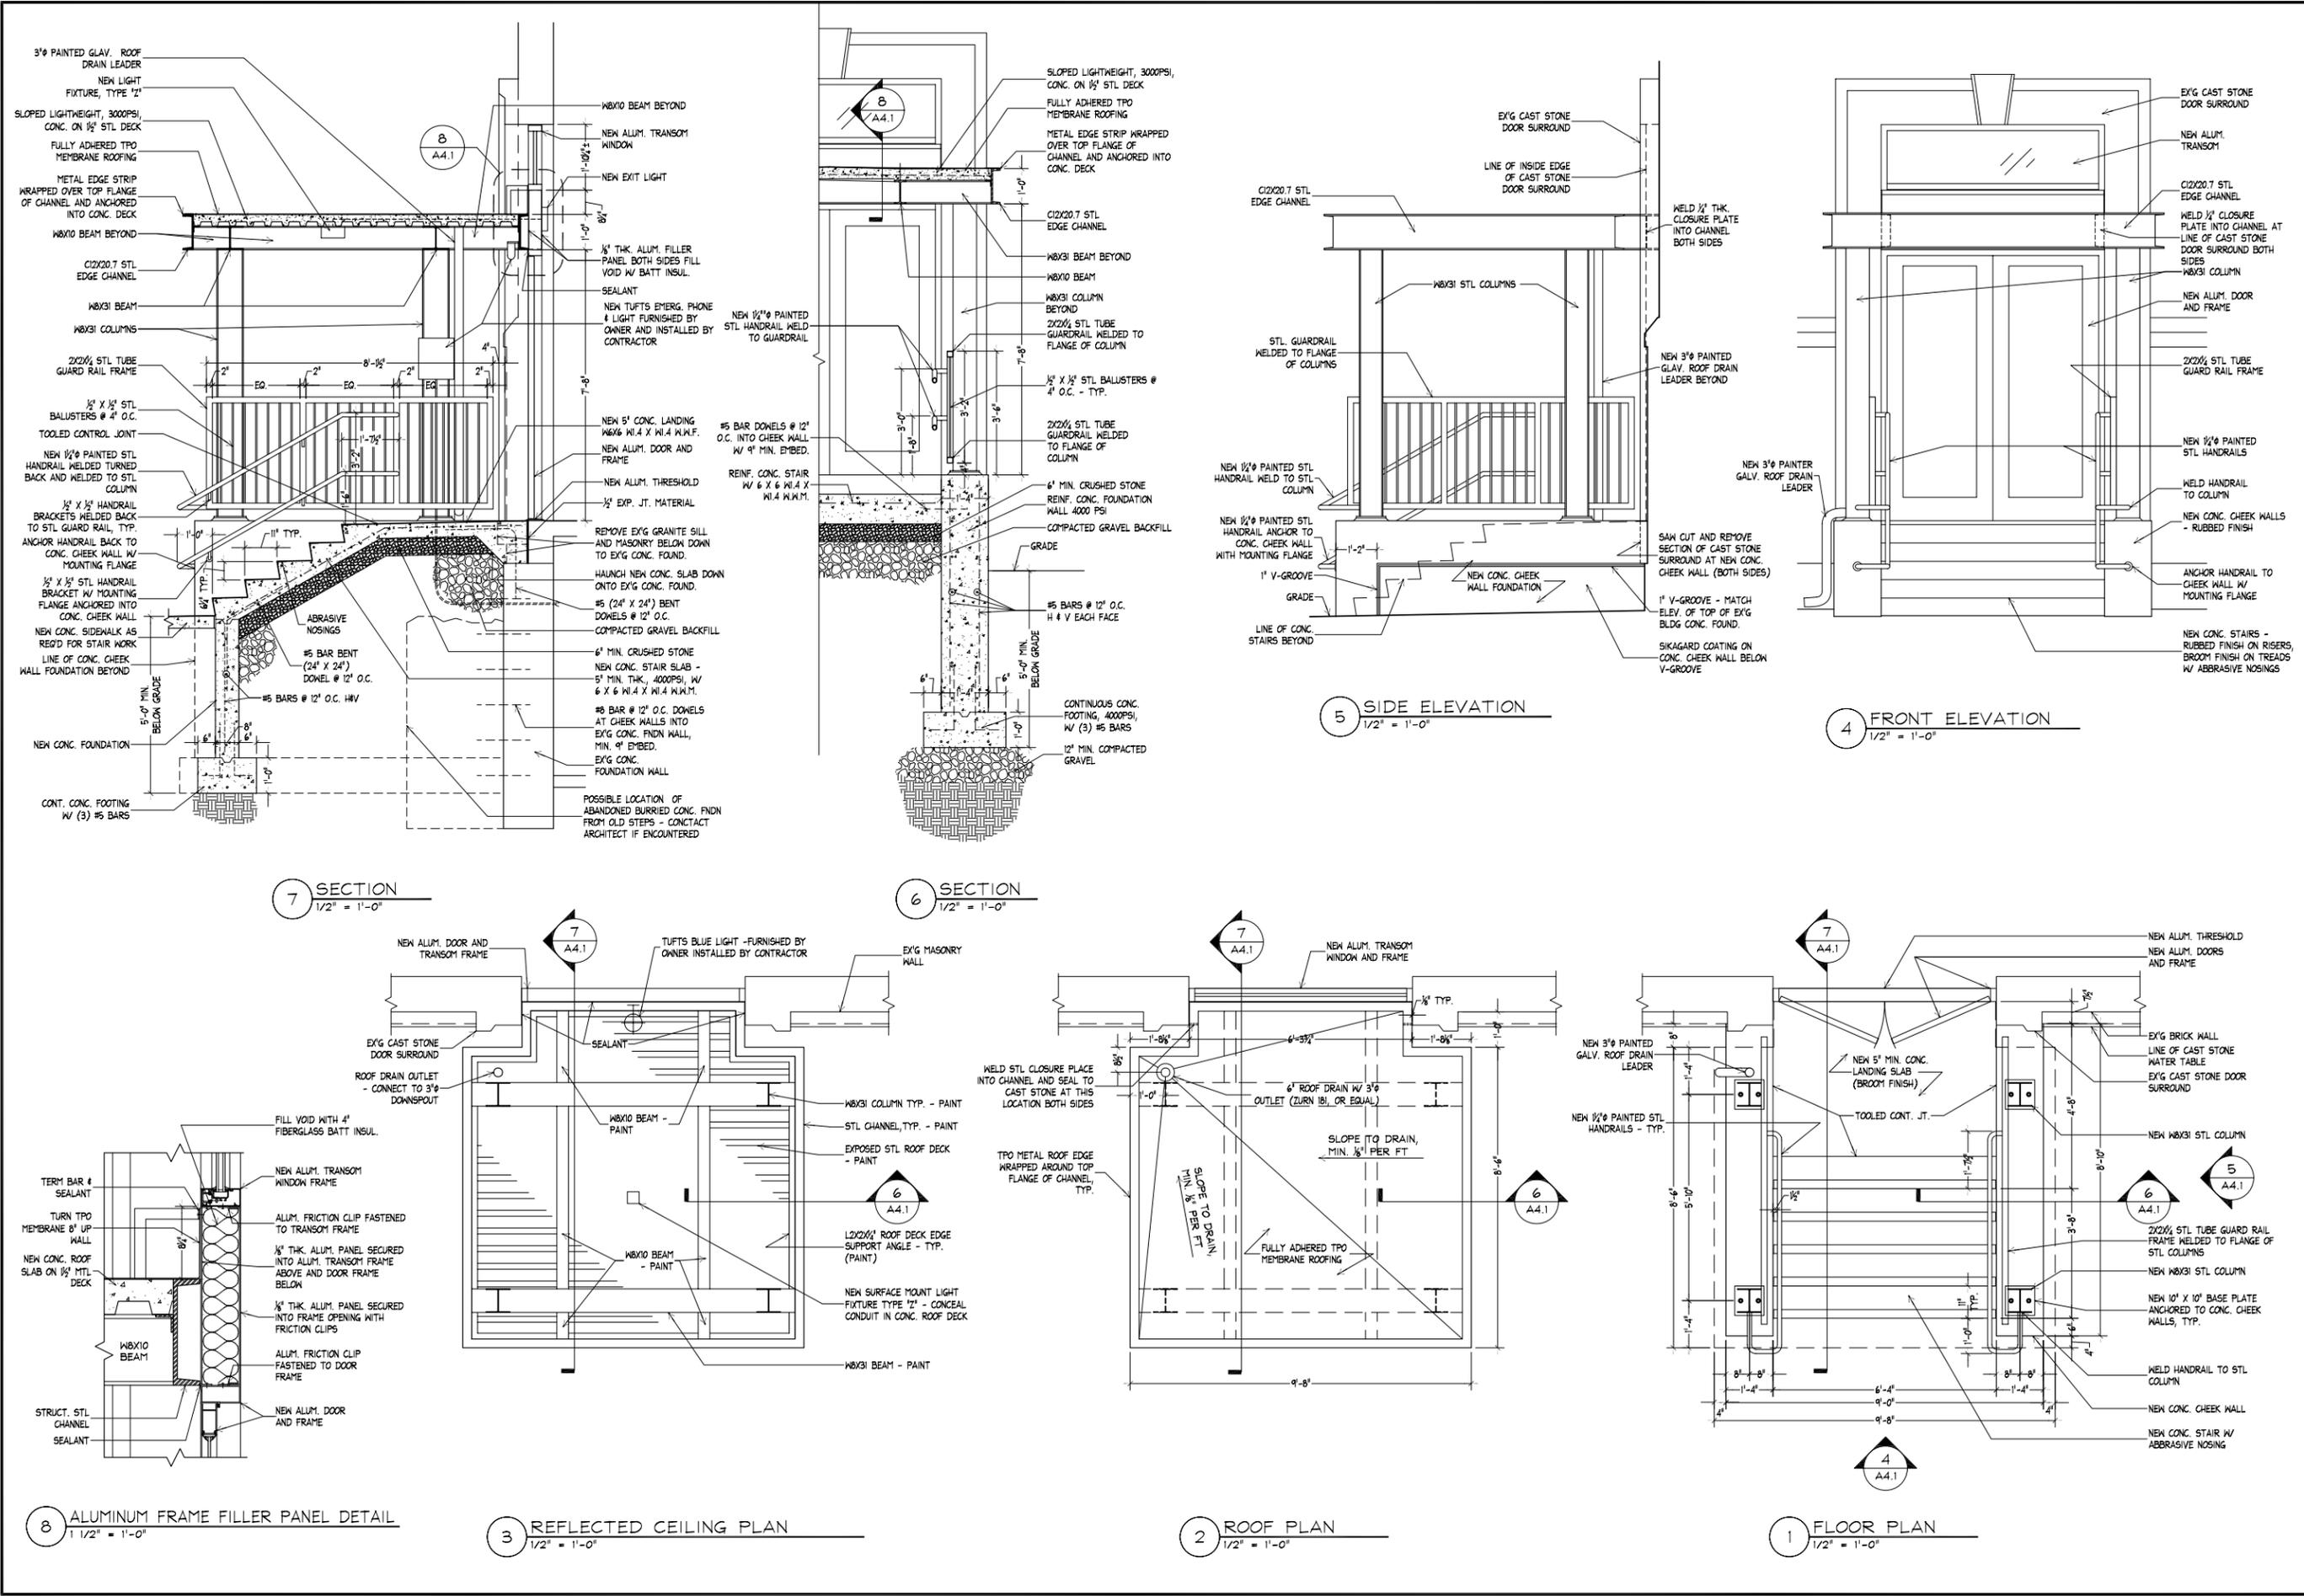

DATE: FEB. 15, 2011


JOB NO. 10748.00 DWN. BY DD CK. BY

TIMOTHY D. SMITH & ASSOCIATES, P.C.
 ONE MAIN STREET
 NORTH BENNINGTON
 VERMONT 05257
 802 442-8184 • EMAIL@TDSARCH.COM • FAX 442-5241


TUFTS UNIVERSITY
 TAB
 167 HOLLAND STREET, SOMERVILLE, MA.
 BUILDING FACADE PROJECT
 PLANS, ELEVATIONS AND SECTIONS @ NEW CANOPIES

CONSTRUCTION SET


A4.1

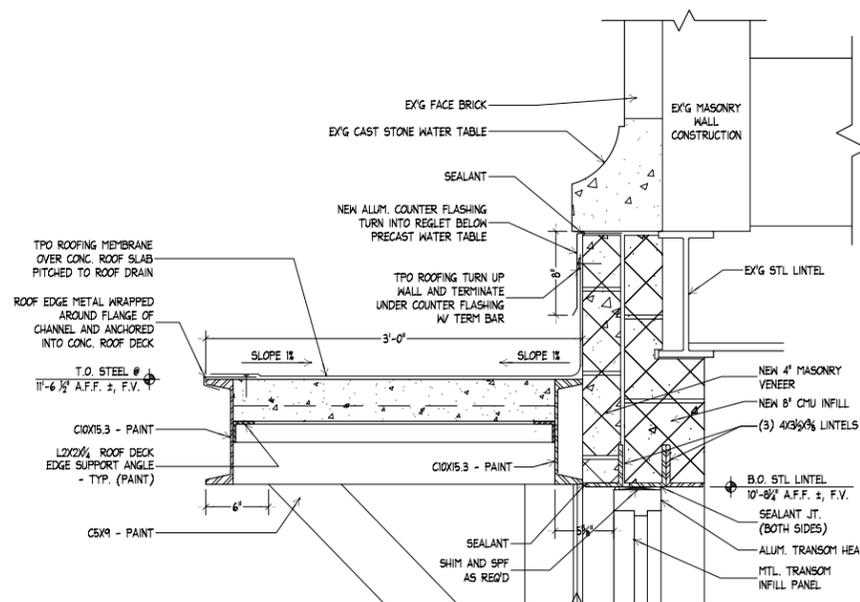


5 DETAIL @ RECEIVING CANOPY ROOF / JACK ARCH INFILL
1/2" = 1'-0"

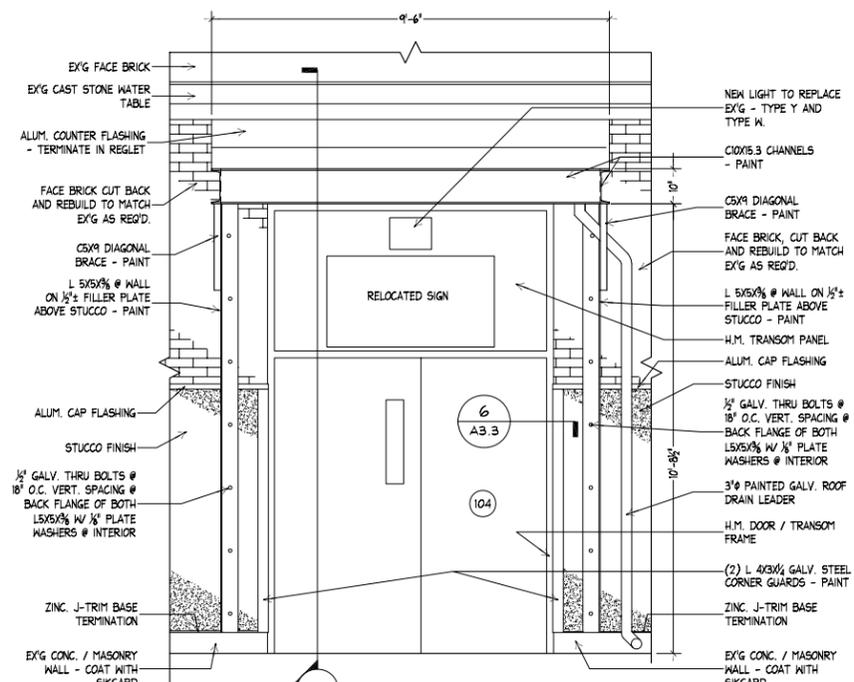


3 RECEIVING CANOPY ELEVATION
1/2" = 1'-0"

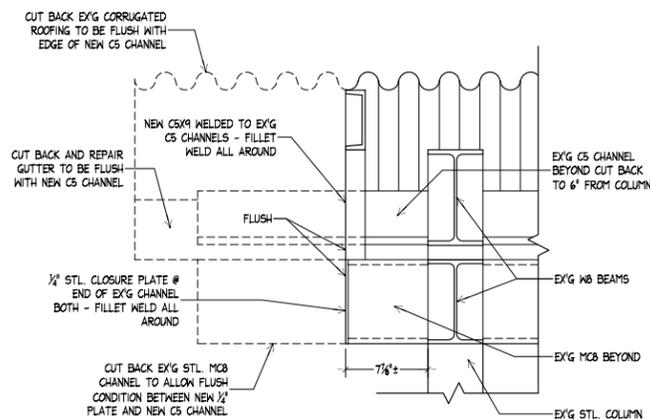


6 MAIN ENTRANCE CANOPY OVERHANG MODIFICATION DETAIL
1 1/2" = 1'-0"

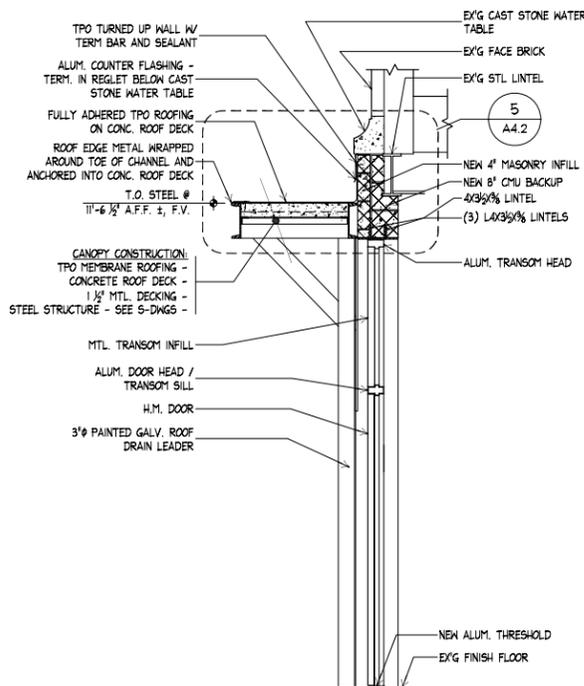

4 RECEIVING CANOPY SECTION
1/2" = 1'-0"

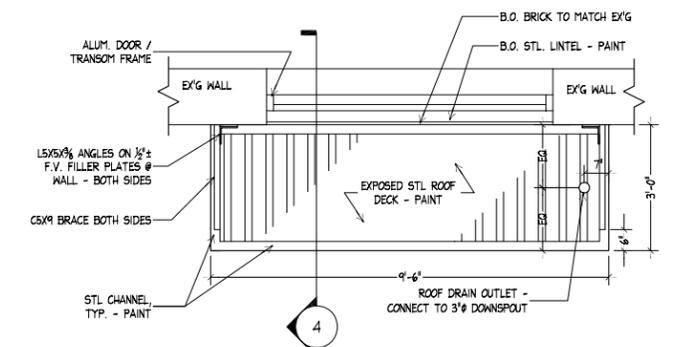

2 RECEIVING CANOPY REFLECTED CEILING PLAN
1/2" = 1'-0"

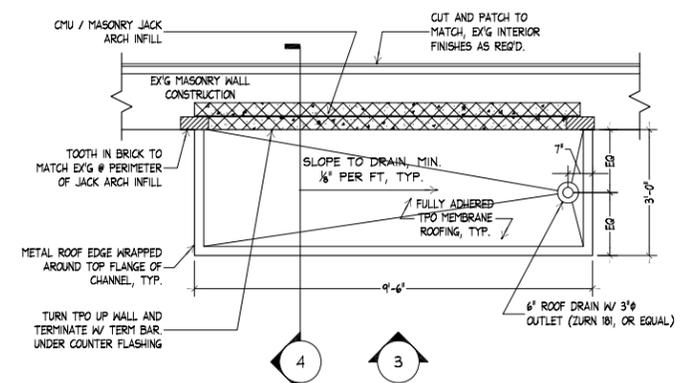

1 RECEIVING CANOPY ROOF PLAN
1/2" = 1'-0"

TIMOTHY D. SMITH & ASSOCIATES, P.C.
 ONE MAIN STREET
 NORTH BENNINGTON
 VERMONT 05257
 802 442-8184 • EMAIL@TDSARCH.COM • FAX 442-5241

P.O. BOX 158
 VERMONT 05257
 FAX 442-5241






JOB NO. 10748.00 | DWN. BY DD | CK. BY

DATE: FEB. 15, 2011

TUFTS UNIVERSITY
 TAB
 167 HOLLAND STREET, SOMERVILLE, MA.
 BUILDING FACADE PROJECT
 PLANS, ELEVATIONS AND SECTIONS @ NEW CANOPIES

CONSTRUCTION SET

A4.2

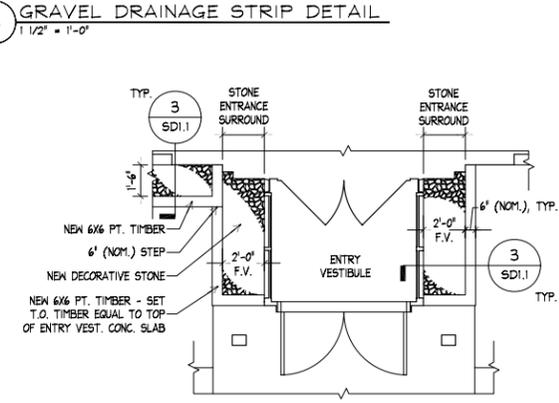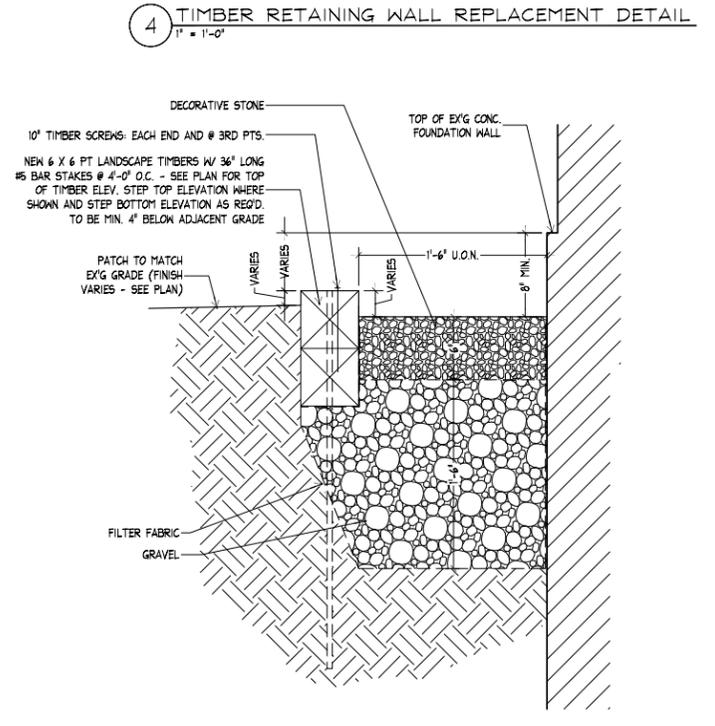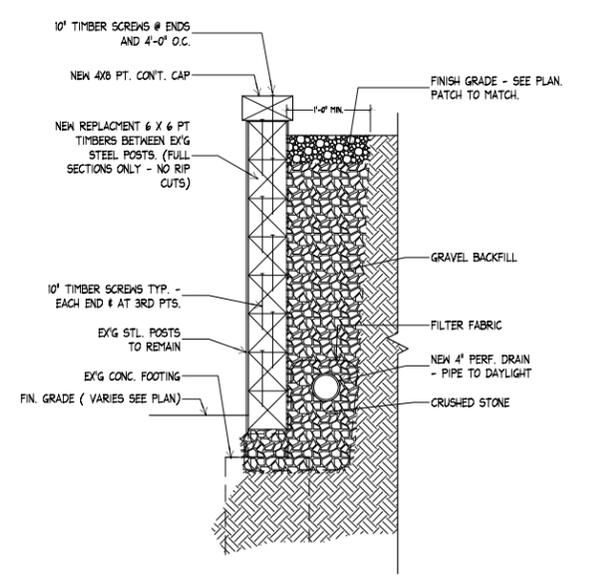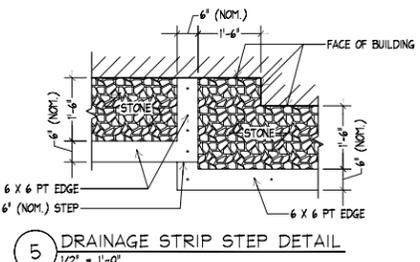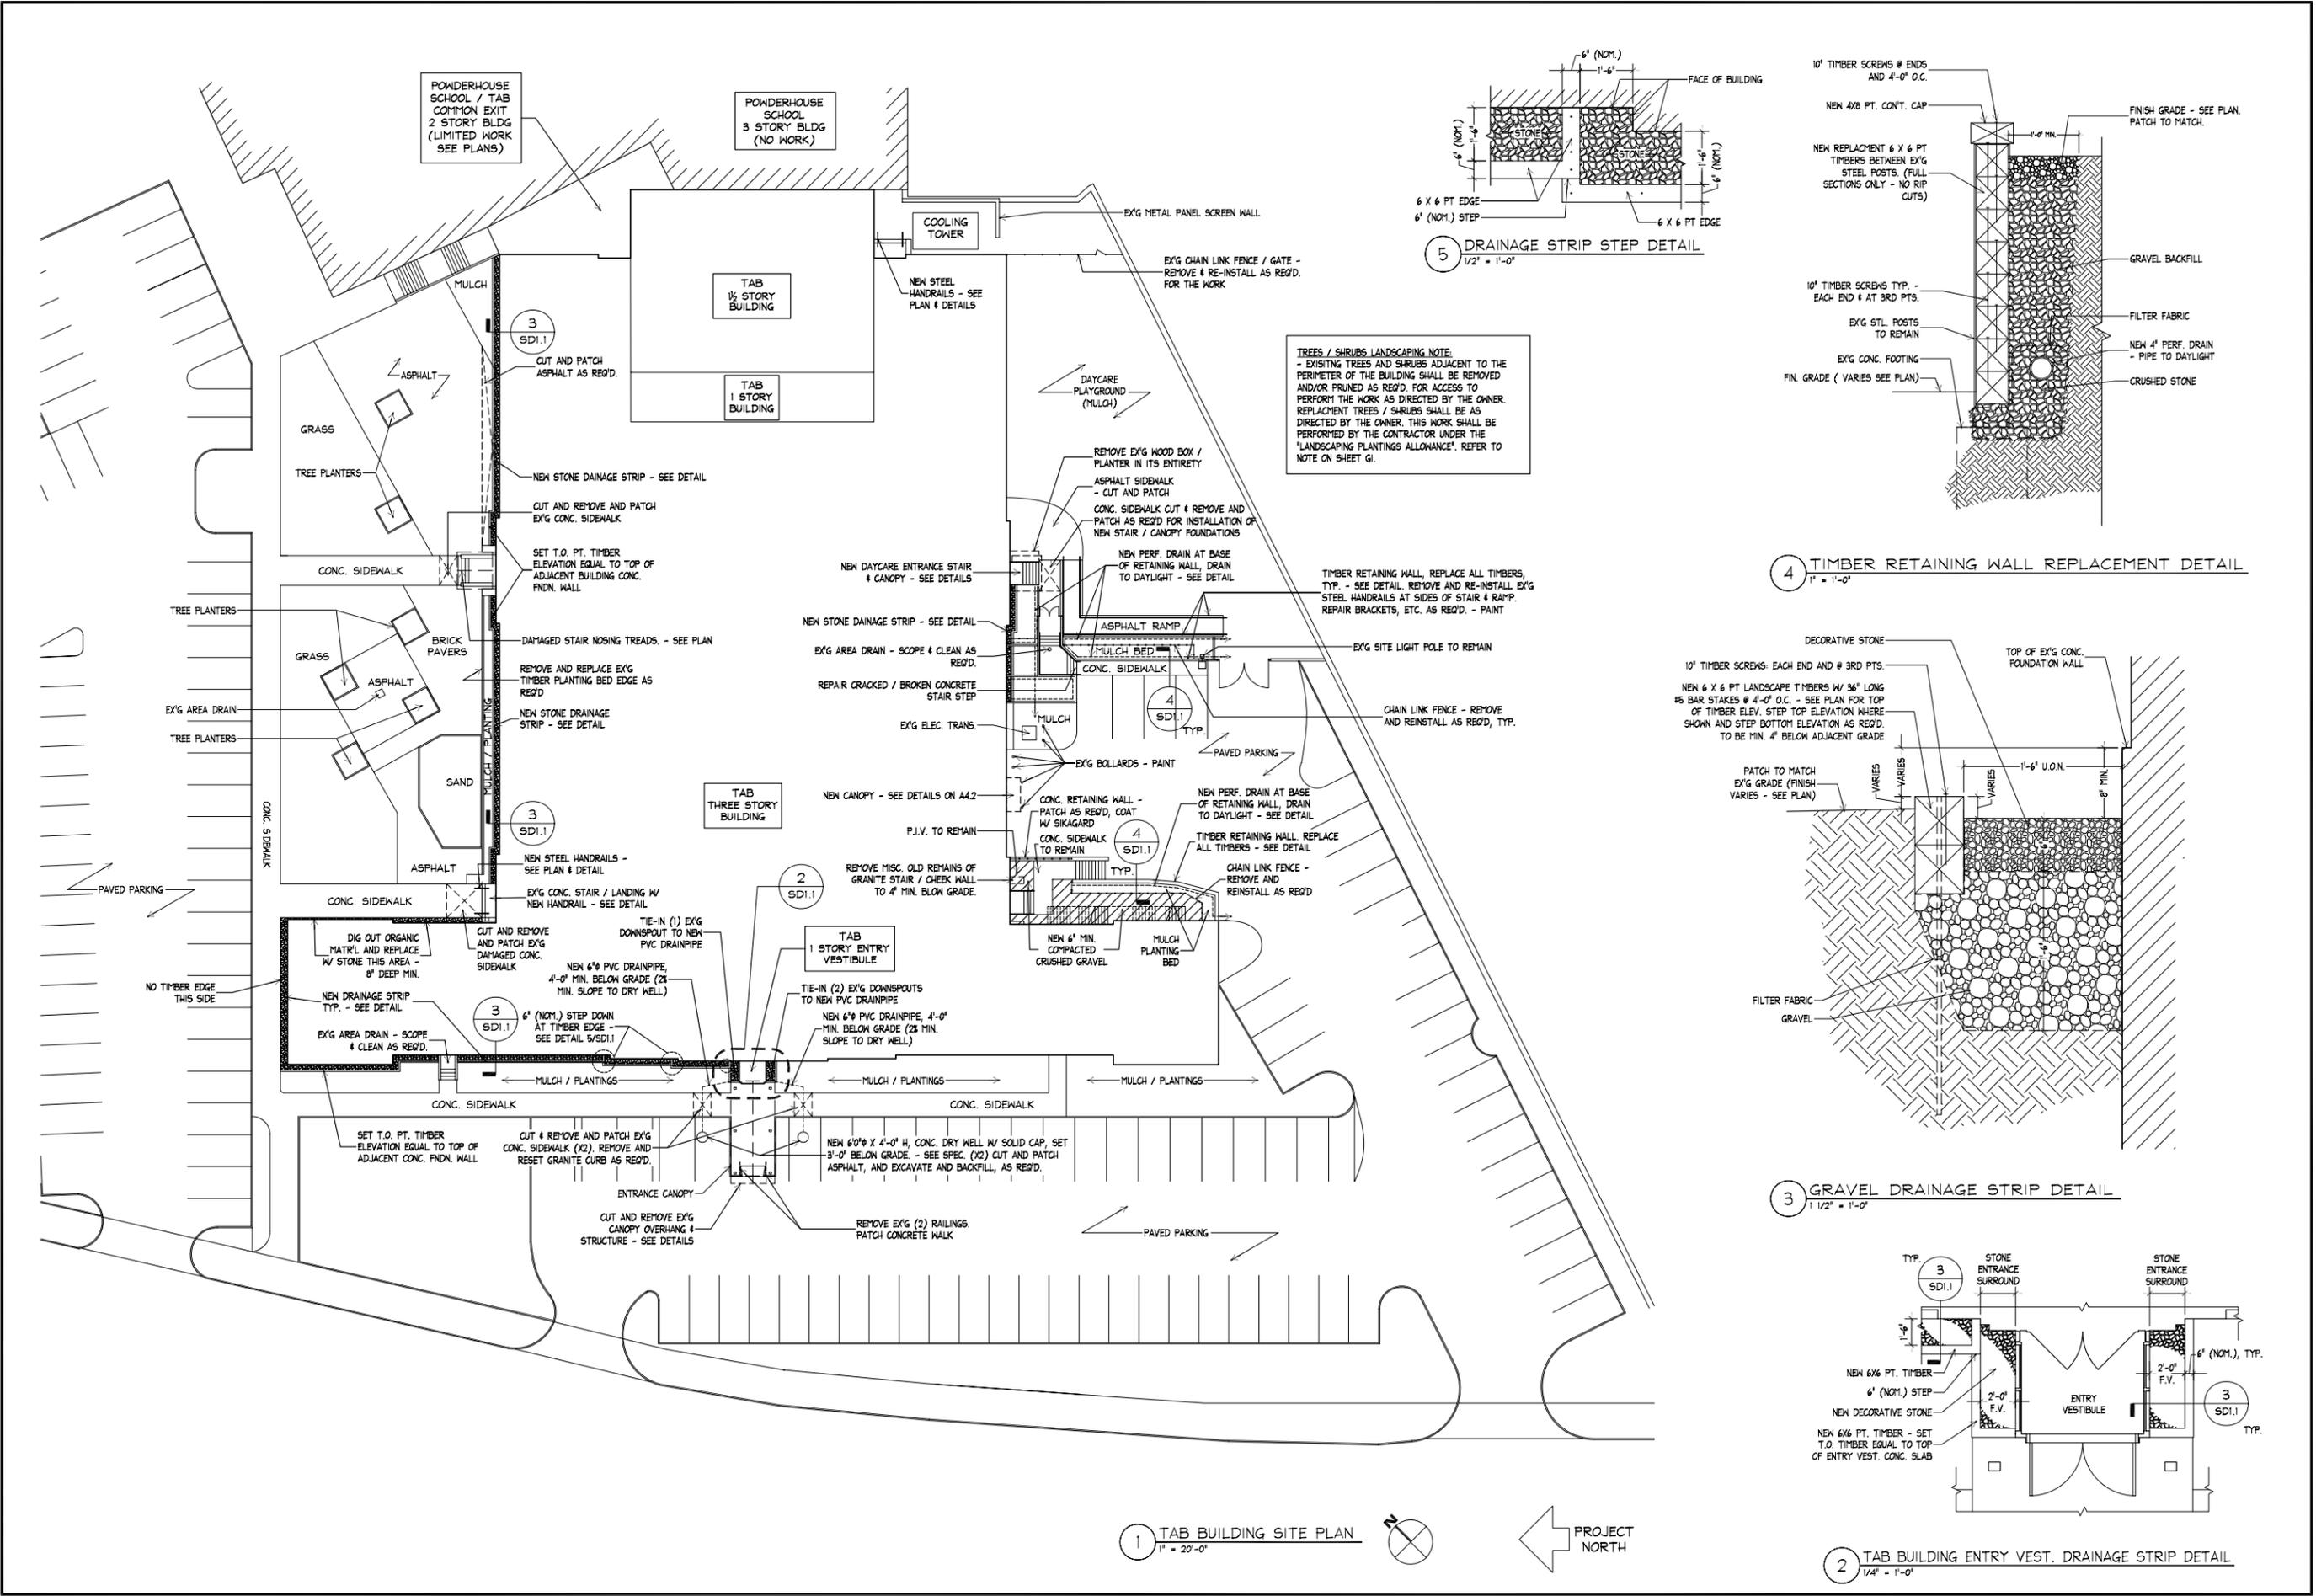

1 TAB BUILDING SITE PLAN
1" = 20'-0"

2 TAB BUILDING ENTRY VEST. DRAINAGE STRIP DETAIL
1/4" = 1'-0"

TREES / SHRUBS LANDSCAPING NOTE:
- EXISTING TREES AND SHRUBS ADJACENT TO THE PERIMETER OF THE BUILDING SHALL BE REMOVED AND/OR PRUNED AS REQ'D. FOR ACCESS TO PERFORM THE WORK AS DIRECTED BY THE OWNER. REPLACEMENT TREES / SHRUBS SHALL BE AS DIRECTED BY THE OWNER. THIS WORK SHALL BE PERFORMED BY THE CONTRACTOR UNDER THE 'LANDSCAPING PLANTINGS ALLOWANCE'. REFER TO NOTE ON SHEET G1.

DATE: FEB. 15, 2011


JOB NO. 10748.00 DWN. BY DD CK. BY

TIMOTHY D. SMITH & ASSOCIATES, P.C.
 ONE MAIN STREET
 NORTH BENNINGTON
 VERMONT 05257
 802-442-8184 • EMAIL@TDSARCH.COM • FAX 442-5241




TUFTS UNIVERSITY
 TAB
 167 HOLLAND STREET, SOMERVILLE, MA.
 BUILDING FACADE PROJECT
 SITE PLAN AND DETAILS

CONSTRUCTION SET

SD1.1

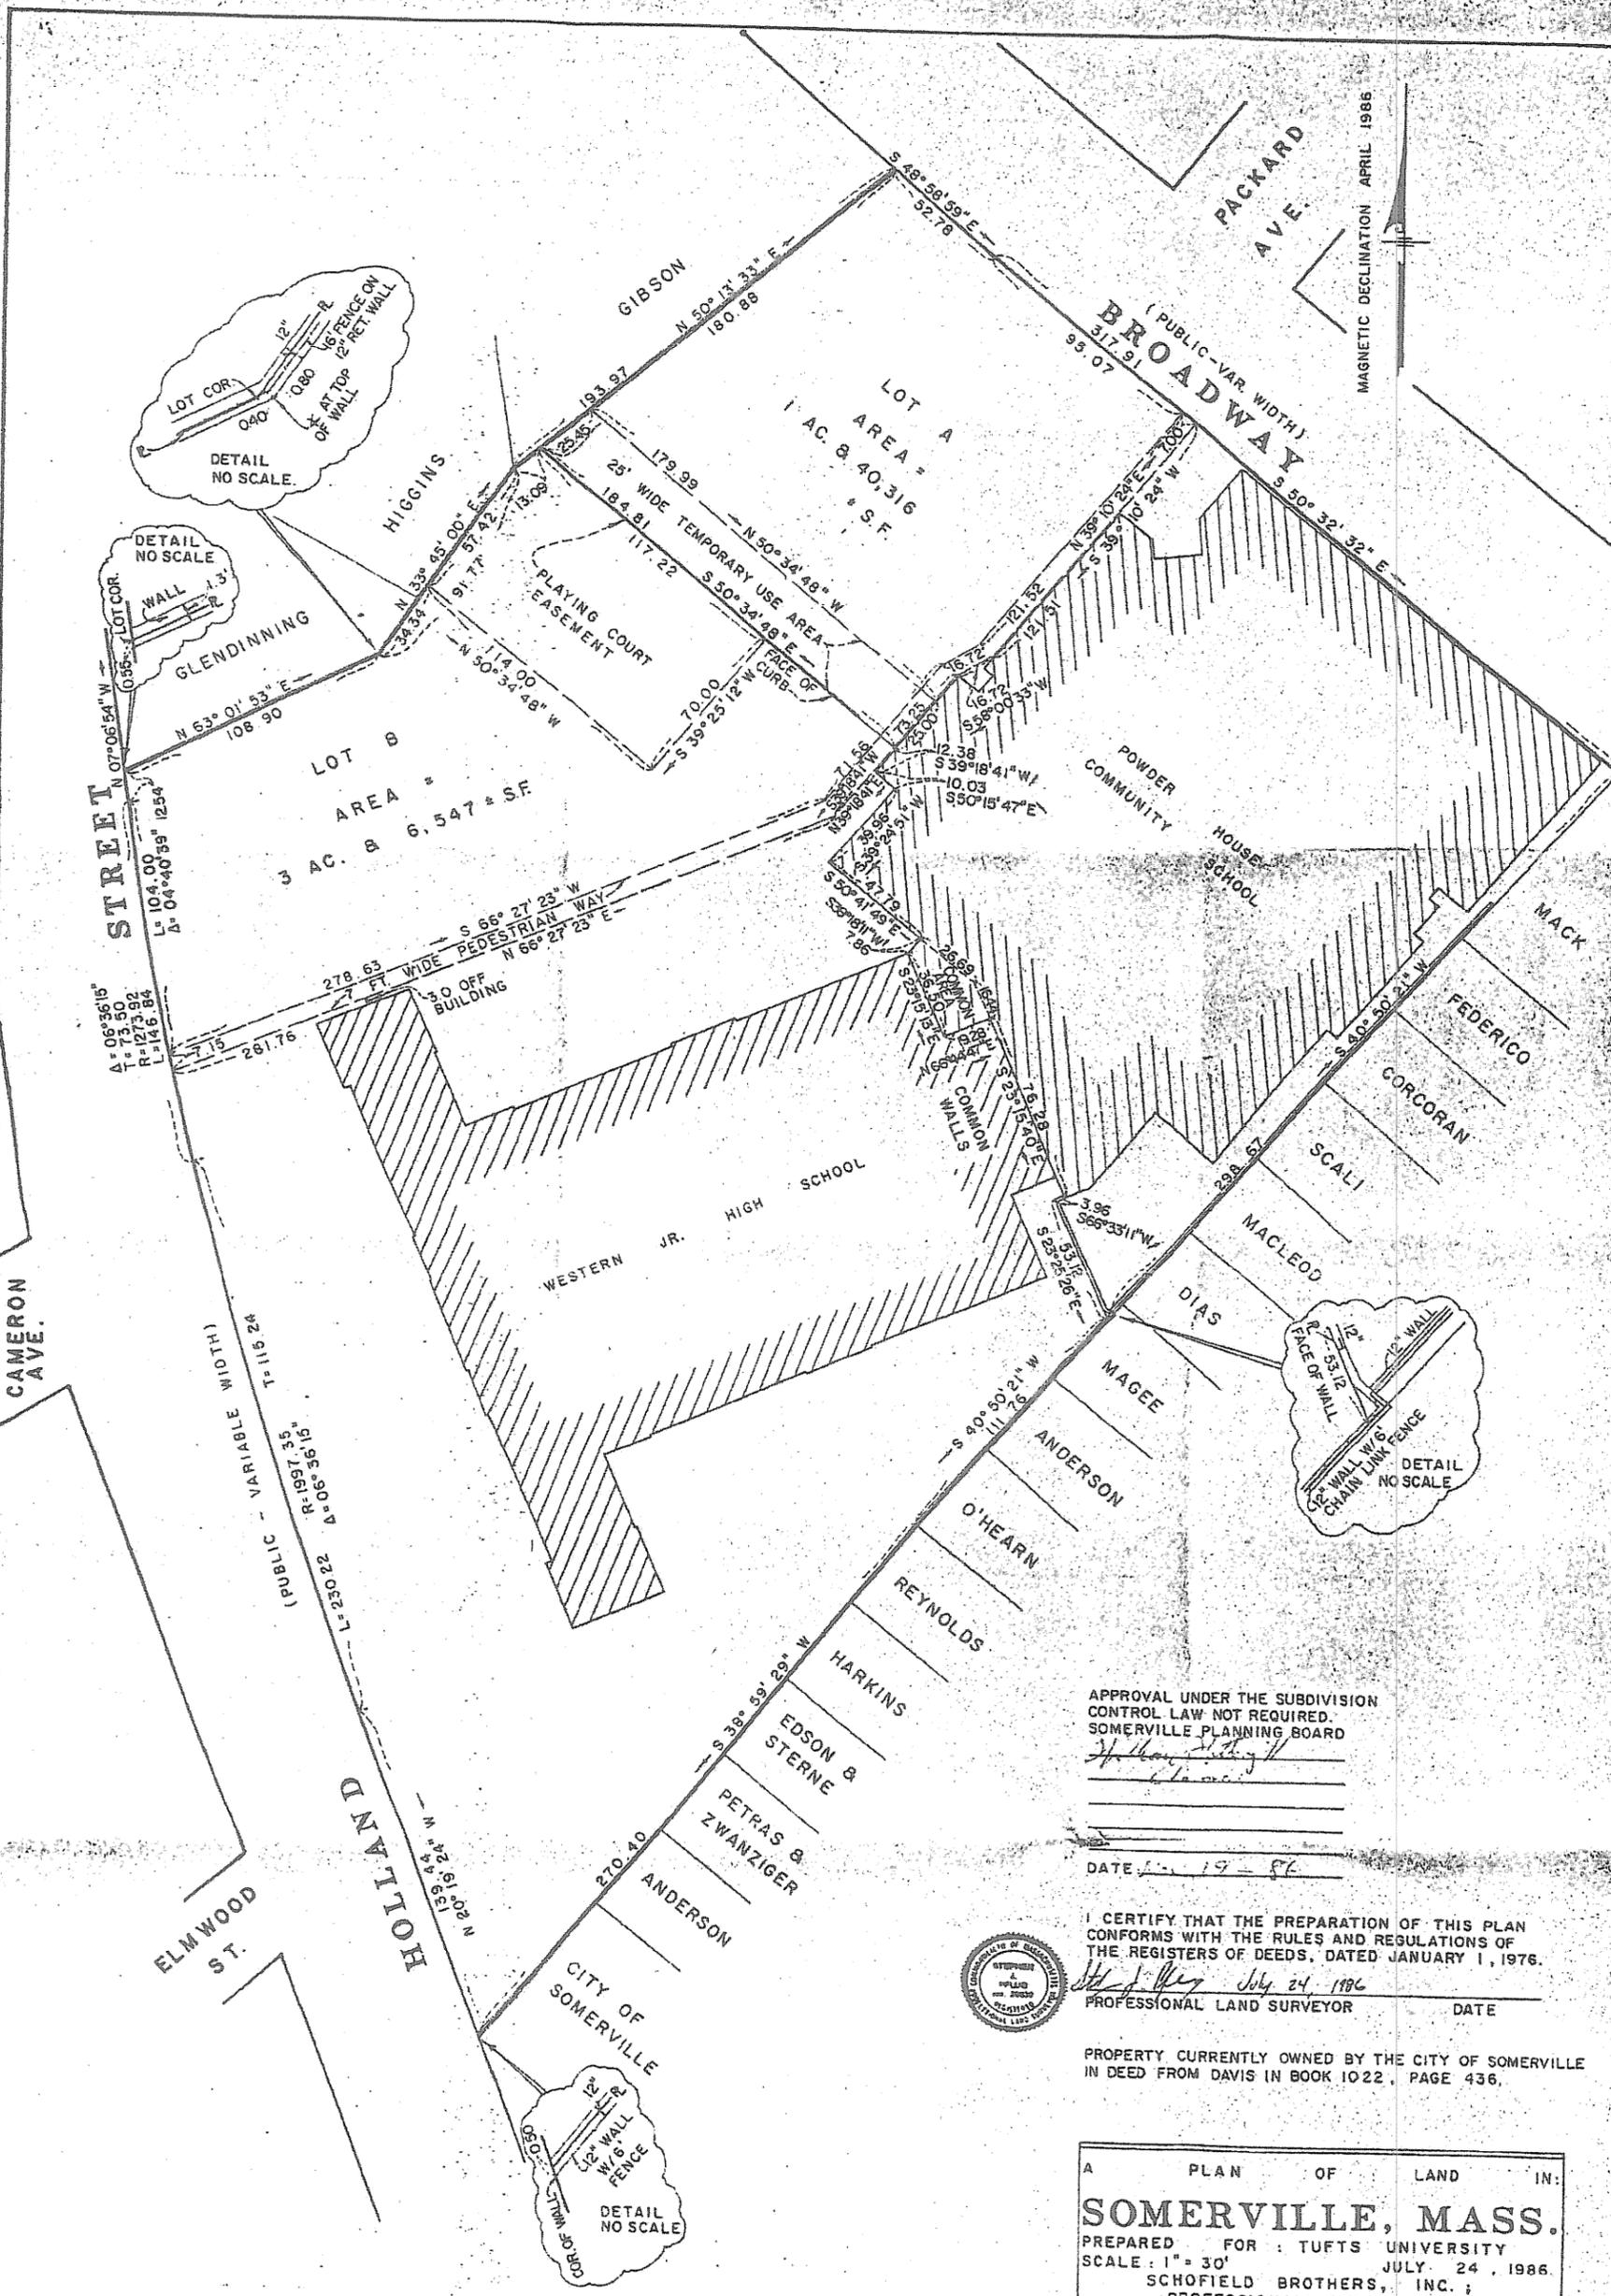

MAGNETIC DECLINATION APRIL 1986

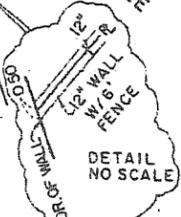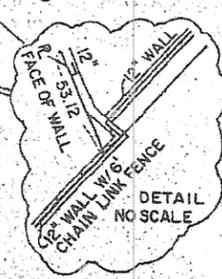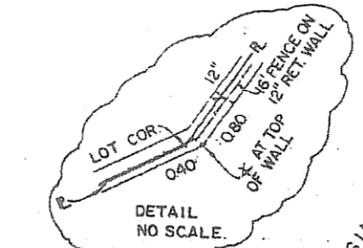

APPROVAL UNDER THE SUBDIVISION CONTROL LAW NOT REQUIRED.
SOMERVILLE PLANNING BOARD

DATE July 24, 1986


I CERTIFY THAT THE PREPARATION OF THIS PLAN CONFORMS WITH THE RULES AND REGULATIONS OF THE REGISTERS OF DEEDS, DATED JANUARY 1, 1976.



William J. Kelly July 24, 1986
PROFESSIONAL LAND SURVEYOR DATE

PROPERTY CURRENTLY OWNED BY THE CITY OF SOMERVILLE IN DEED FROM DAVIS IN BOOK 1022, PAGE 436.

A PLAN OF LAND IN:
SOMERVILLE, MASS.
PREPARED FOR: TUFTS UNIVERSITY
SCALE: 1" = 30' JULY 24, 1986
SCHOFIELD BROTHERS, INC.;
PROFESSIONAL ENGINEERS
PROFESSIONAL LAND SURVEYORS
1071 WORCESTER ROAD, FRAMINGHAM, MASS. 01701

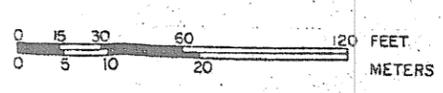

RESEARCH BY: SJP DRAFTED BY: KBL
FIELD CHIEF: JWL CHECKED BY: SJP
COMPUTED BY: EMC/SJP APPROVED BY: SJP
"PLS"