

DATE: NOVEMBER 8, 2012

SCALE: 1/4" = 1'-0"

DRAWN BY: ALEX CORBETT
 114 ALEXANDER AVENUE
 BELMONT, MA 02478
 617.283.8972

GENERAL NOTES:


STRUCTURE REMAINS SAME THROUGHOUT BATHROOM
 RE-LOCATE EXISTING PLUMBING FIXTURES TO MATCH NEW FIXTURE
 LOCATIONS

BATHROOM PARTITIONS: 1/2" BLUE GWB

CEILING: 1/2" BLUE GWB


FLOOR: 3/4" PLYWOOD. FINISH MATERIAL WILL BE TILES

INTAKE FOR EXHAUST FAN LOCATED AT SOUTH EXTERIOR WALL
 OPENING CHANGED TO GLASS BLOCK. MAINTAINS SAME
 DIMENSION

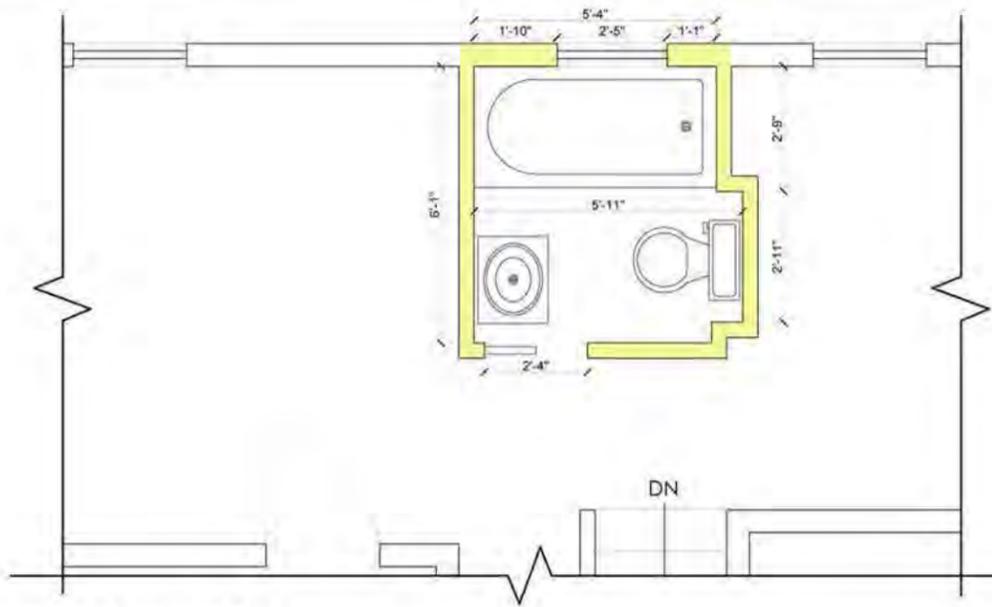

EXISTING BATHROOM

SCALE: 1/4" = 1'-0"

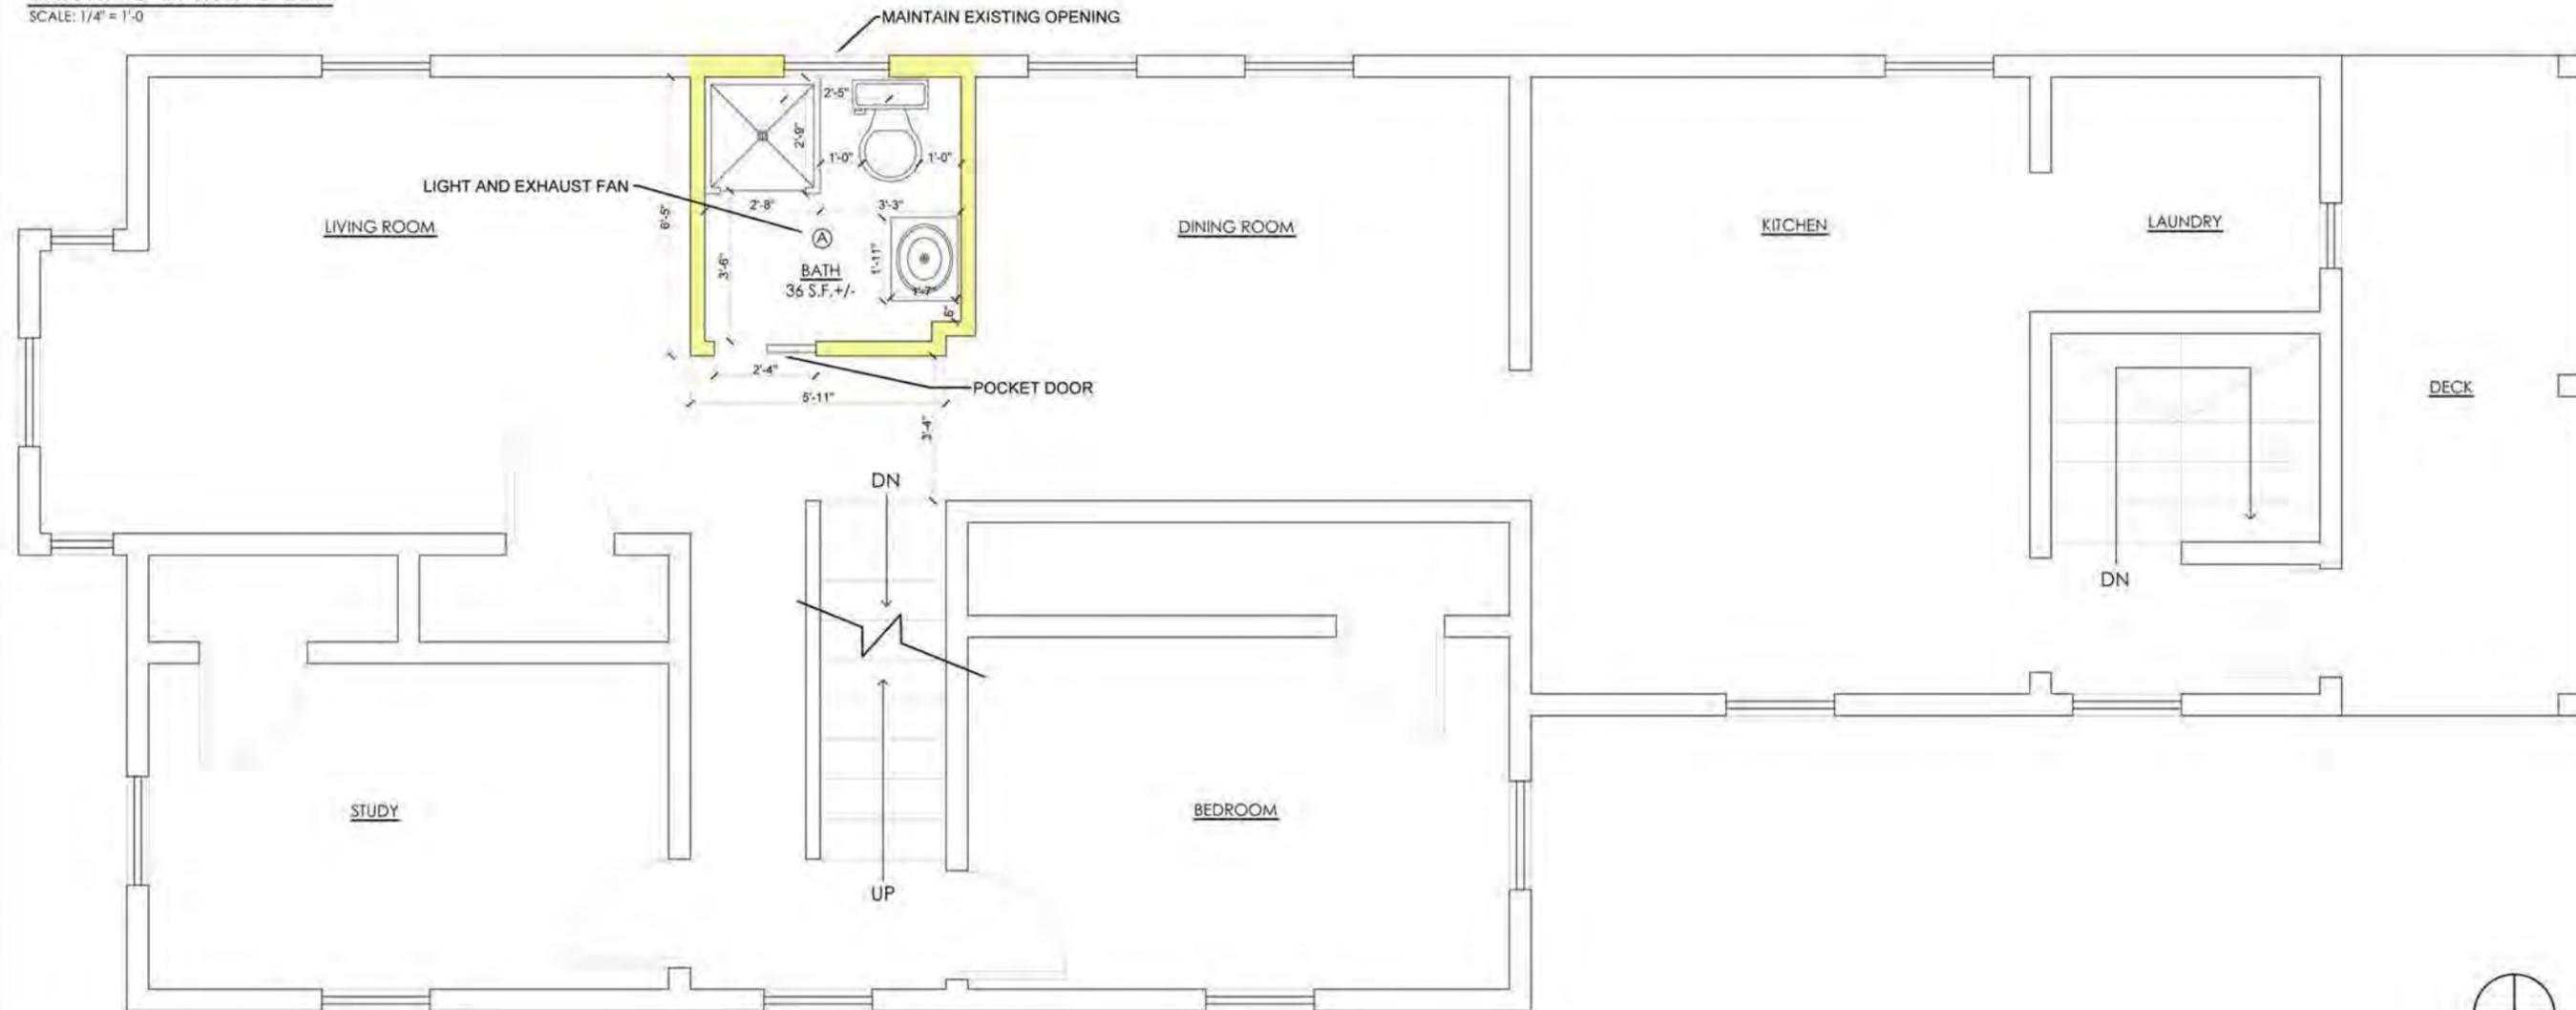

FIRST FLOOR PLAN

SCALE: 1/4" = 1'-0"

REVISION:	DATE:

DRAWING TITLE:

BATHROOM PLAN


SHEET NUMBER:

A1


DATE: NOVEMBER 8, 2012
 SCALE: 1/4" = 1'-0"
 DRAWN BY: ALEX CORBETT
 114 ALEXANDER AVENUE
 BELMONT, MA 02478
 617.283.8972

GENERAL NOTES:


- ADDITION OF EXTERIOR WALL WITH NEW OPENING AS SHOWN
- ADDITION OF TWO INTERIOR PARTITION WALLS AS SHOWN
- ADDITION OF NEW GLASS BLOCK WINDOW
- NEW PLUMBING FIXTURES SHOWN IN PLAN
- BATHROOM PARTITIONS: 1/2" BLUE GWB
- CEILING: 1/2" BLUE GWB
- FLOOR: 3/4" PLYWOOD. FINISH MATERIAL WILL BE TILES
- INTAKE FOR EXHAUST FAN LOCATED AT SOUTH EXTERIOR WALL

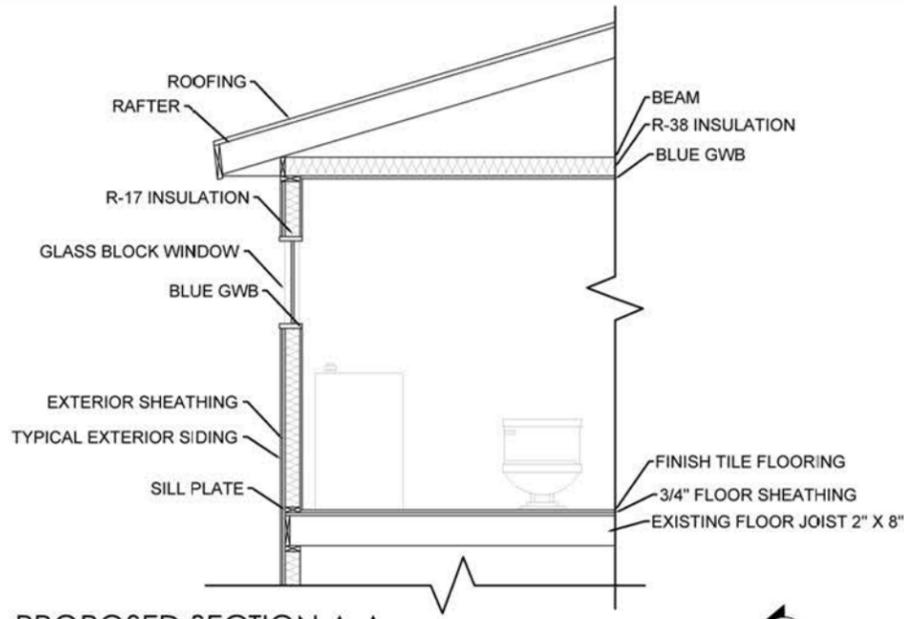

PROPOSED SECTION A-A
 SCALE: 1/4" = 1'-0"

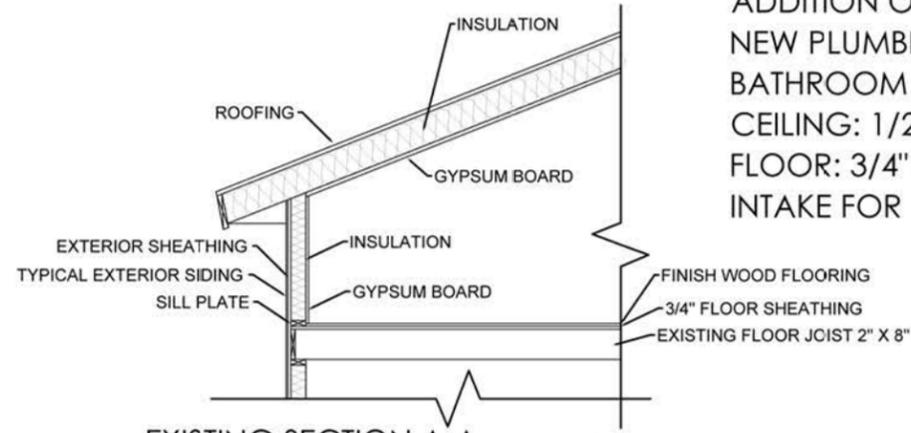

EXISTING SECTION A-A
 SCALE: 1/4" = 1'-0"

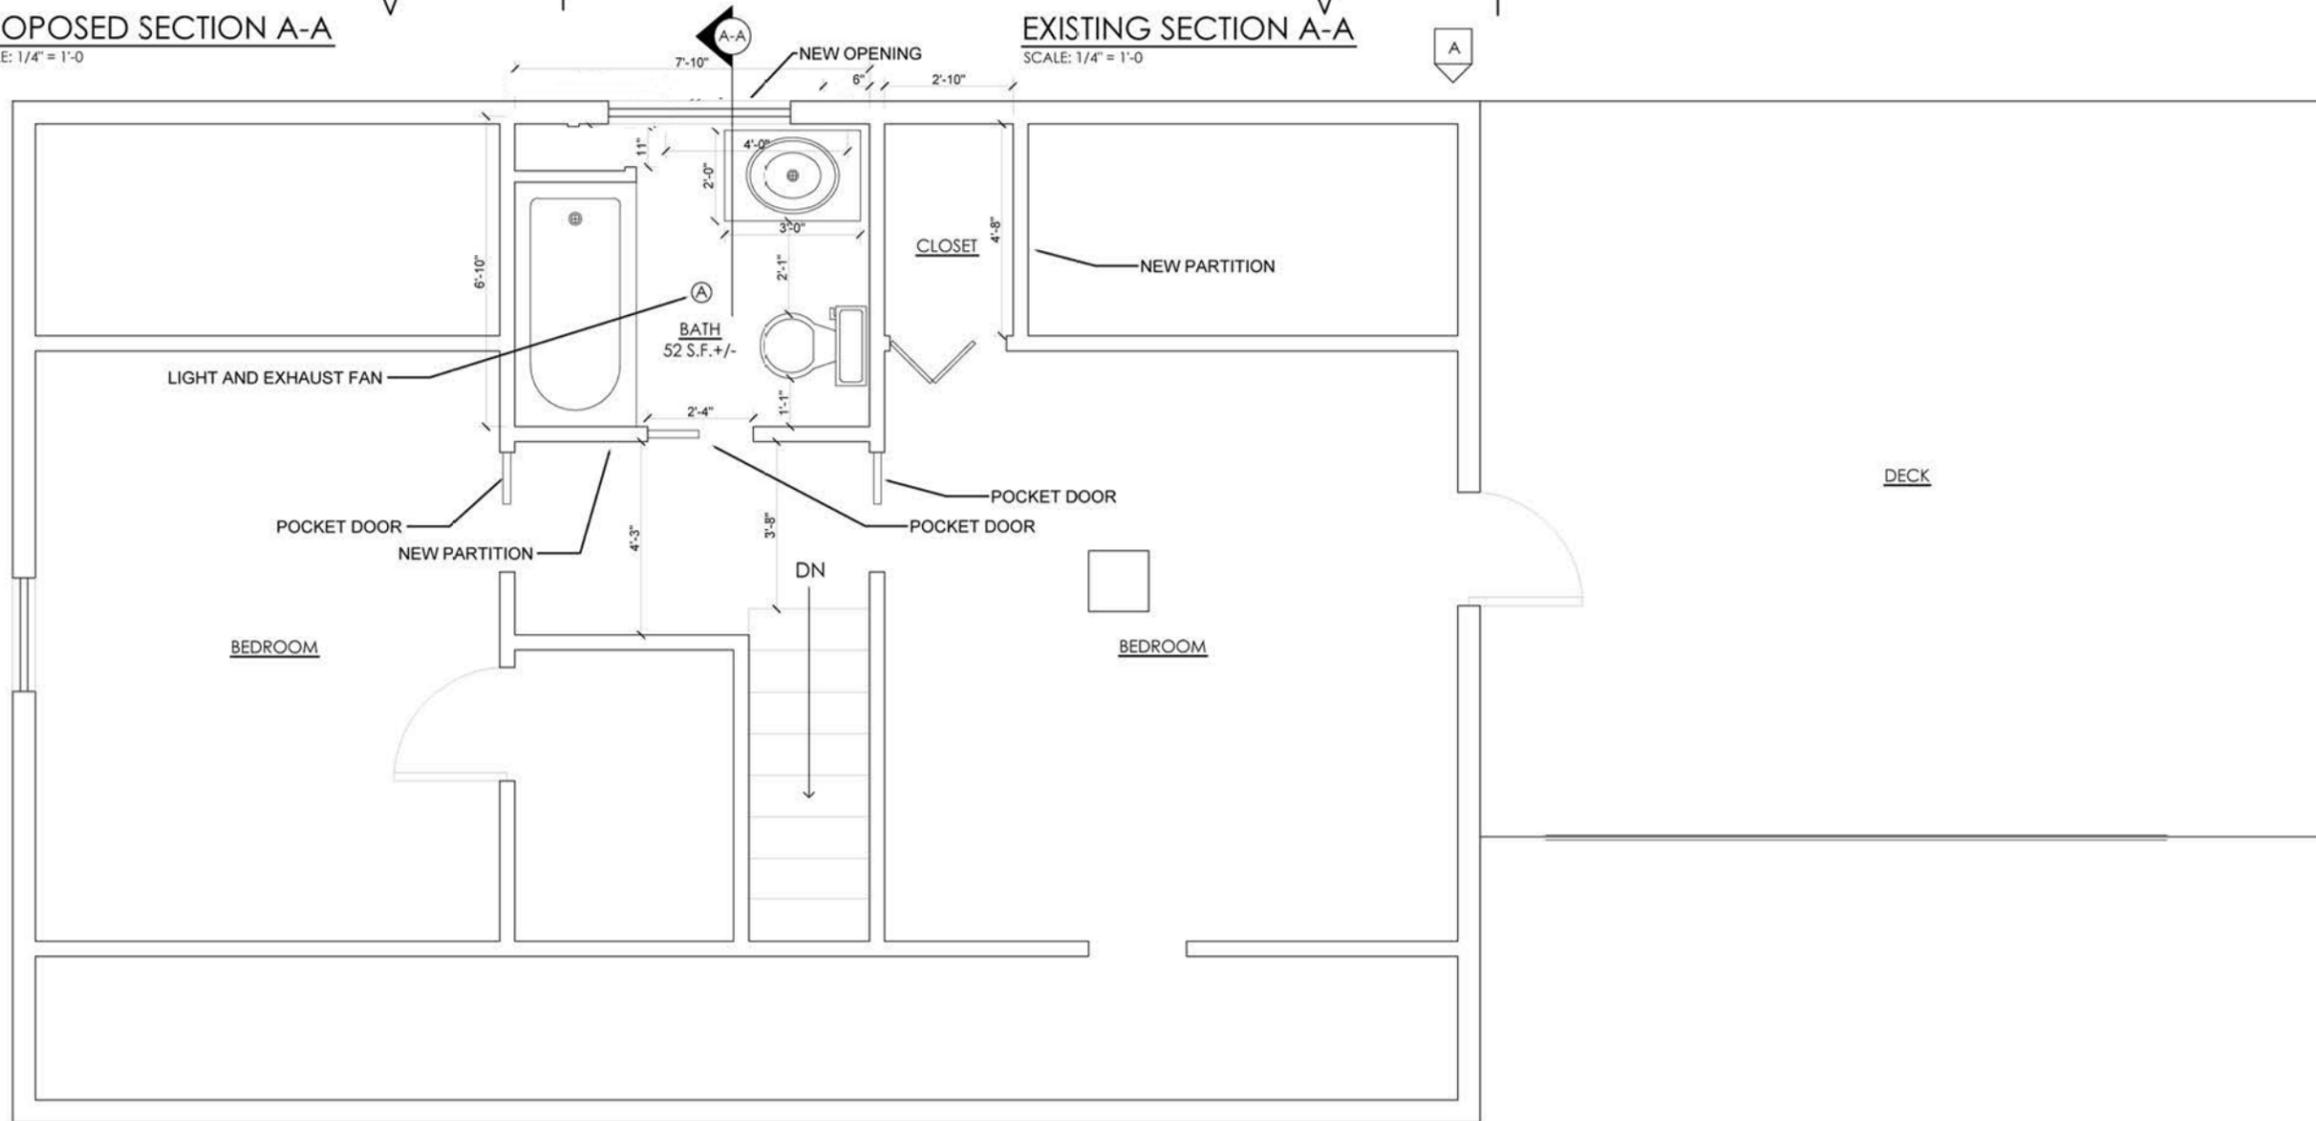


SECOND FLOOR PLAN
 SCALE: 1/4" = 1'-0"

REVISION:	DATE:

DRAWING TITLE:
 BATHROOM PLAN

SHEET NUMBER:


A2

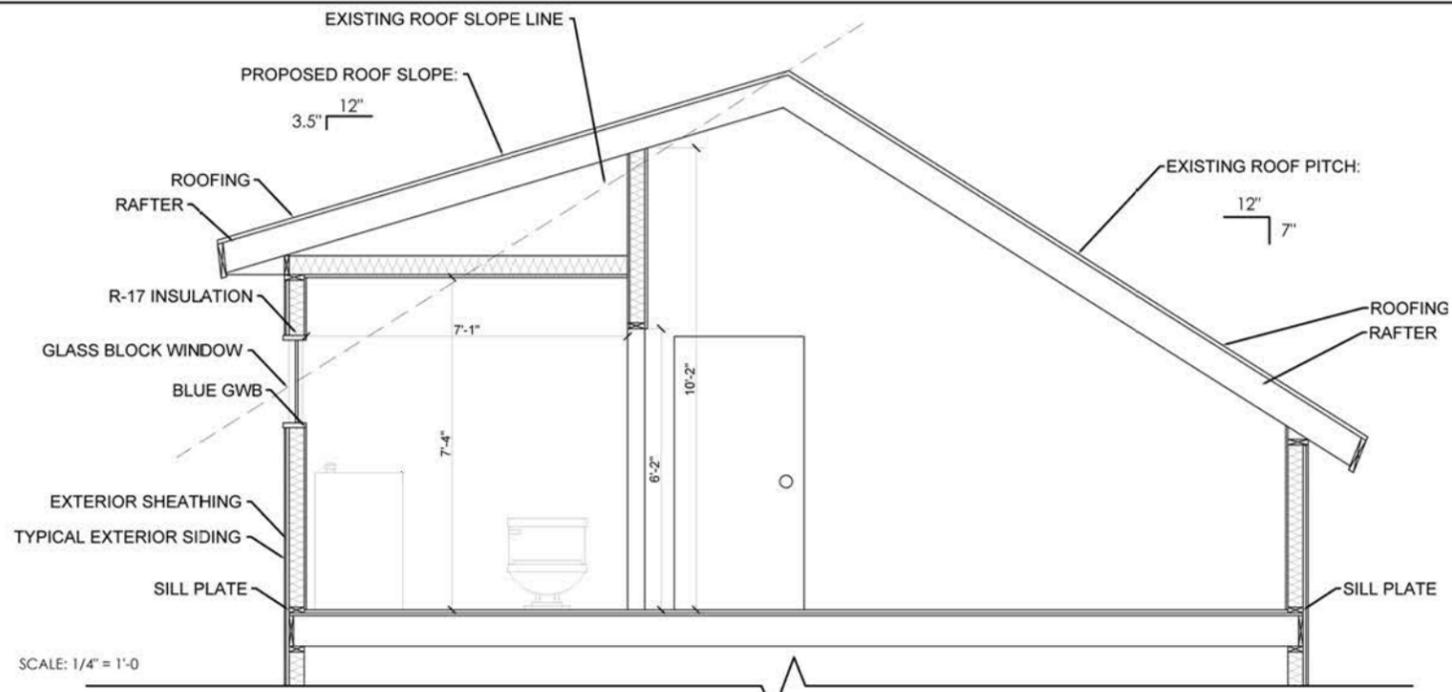

PROPOSED SECTION A-A
SCALE: 1/4" = 1'-0"

GENERAL NOTES:

- ADDITION OF EXTERIOR WALL WITH NEW OPENING AS SHOWN
- ADDITION OF TWO INTERIOR PARTITION WALLS AS SHOWN
- ADDITION OF NEW GLASS BLOCK WINDOW
- NEW PLUMBING FIXTURES SHOWN IN PLAN
- BATHROOM PARTITIONS: 1/2" BLUE GWB
- CEILING: 1/2" BLUE GWB
- FLOOR: 3/4" PLYWOOD. FINISH MATERIAL WILL BE TILES
- INTAKE FOR EXHAUST FAN LOCATED AT SOUTH EXTERIOR WALL

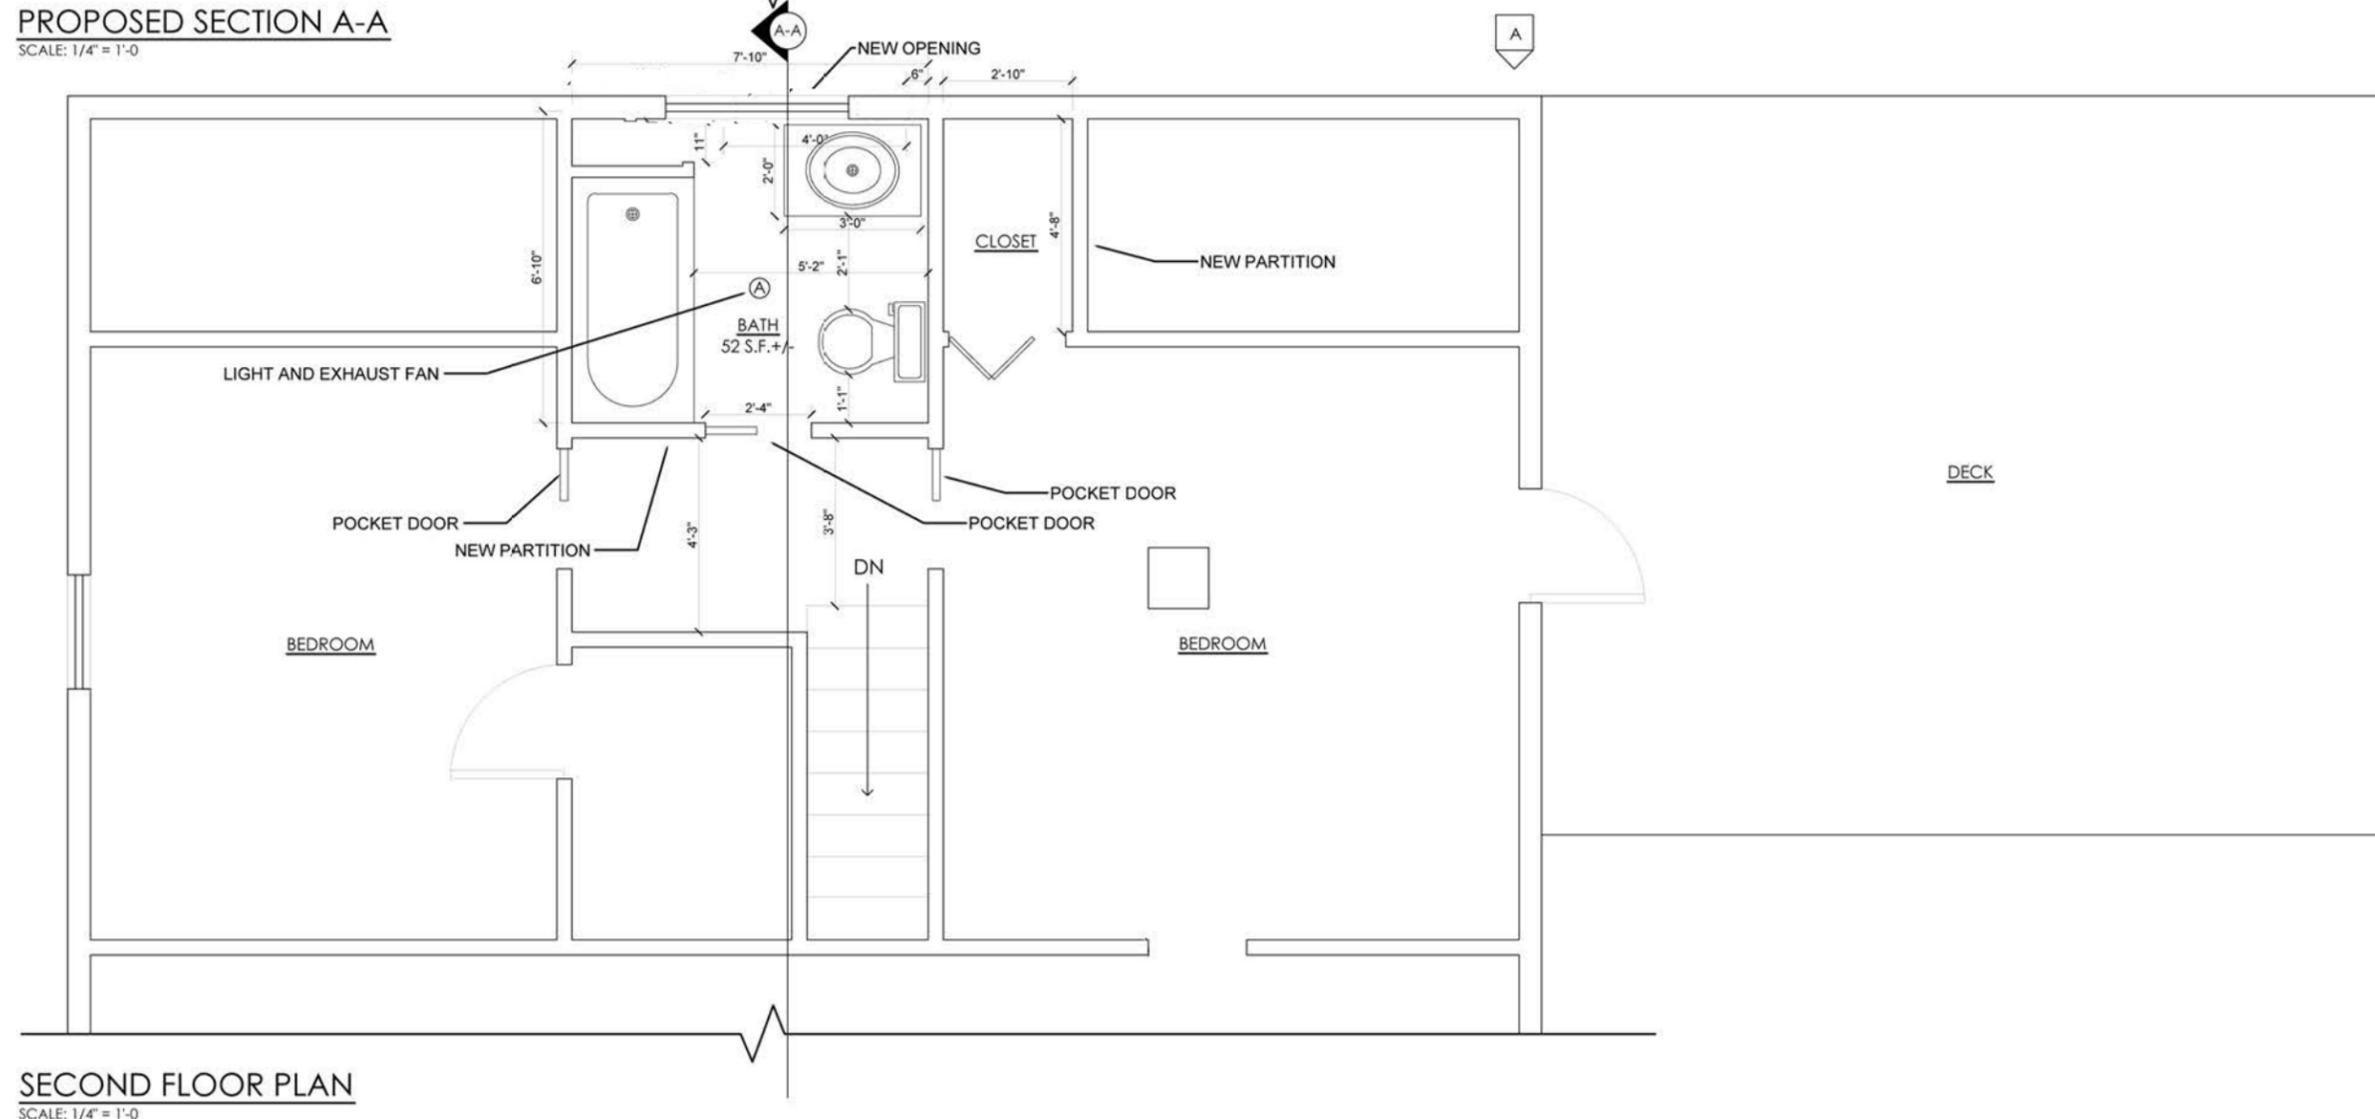

SECOND FLOOR PLAN
SCALE: 1/4" = 1'-0"

BOYLE BATHROOM REMODELING
 9 KINGMAN STREET
 SOMERVILLE, MA 02143

DATE: NOVEMBER 8, 2012

SCALE: 1/4" = 1'-0"

DRAWN BY: ALEX CORBETT
 114 ALEXANDER AVENUE
 BELMONT, MA 02478
 617.283.8972


REVISION:	DATE:

DRAWING TITLE:
BATHROOM PLAN & SECTION

SHEET NUMBER:
A3

GENERAL NOTES:

- ADDITION OF EXTERIOR WALL WITH NEW OPENING AS SHOWN
- ADDITION OF TWO INTERIOR PARTITION WALLS AS SHOWN
- ADDITION OF NEW GLASS BLOCK WINDOW
- GLASS BLOCK WINDOW IS FIRE RATED AND DIMENSIONS ARE 1' X 4'
- ELEVATION SHOWS PROPOSED REAR ROOF DECK

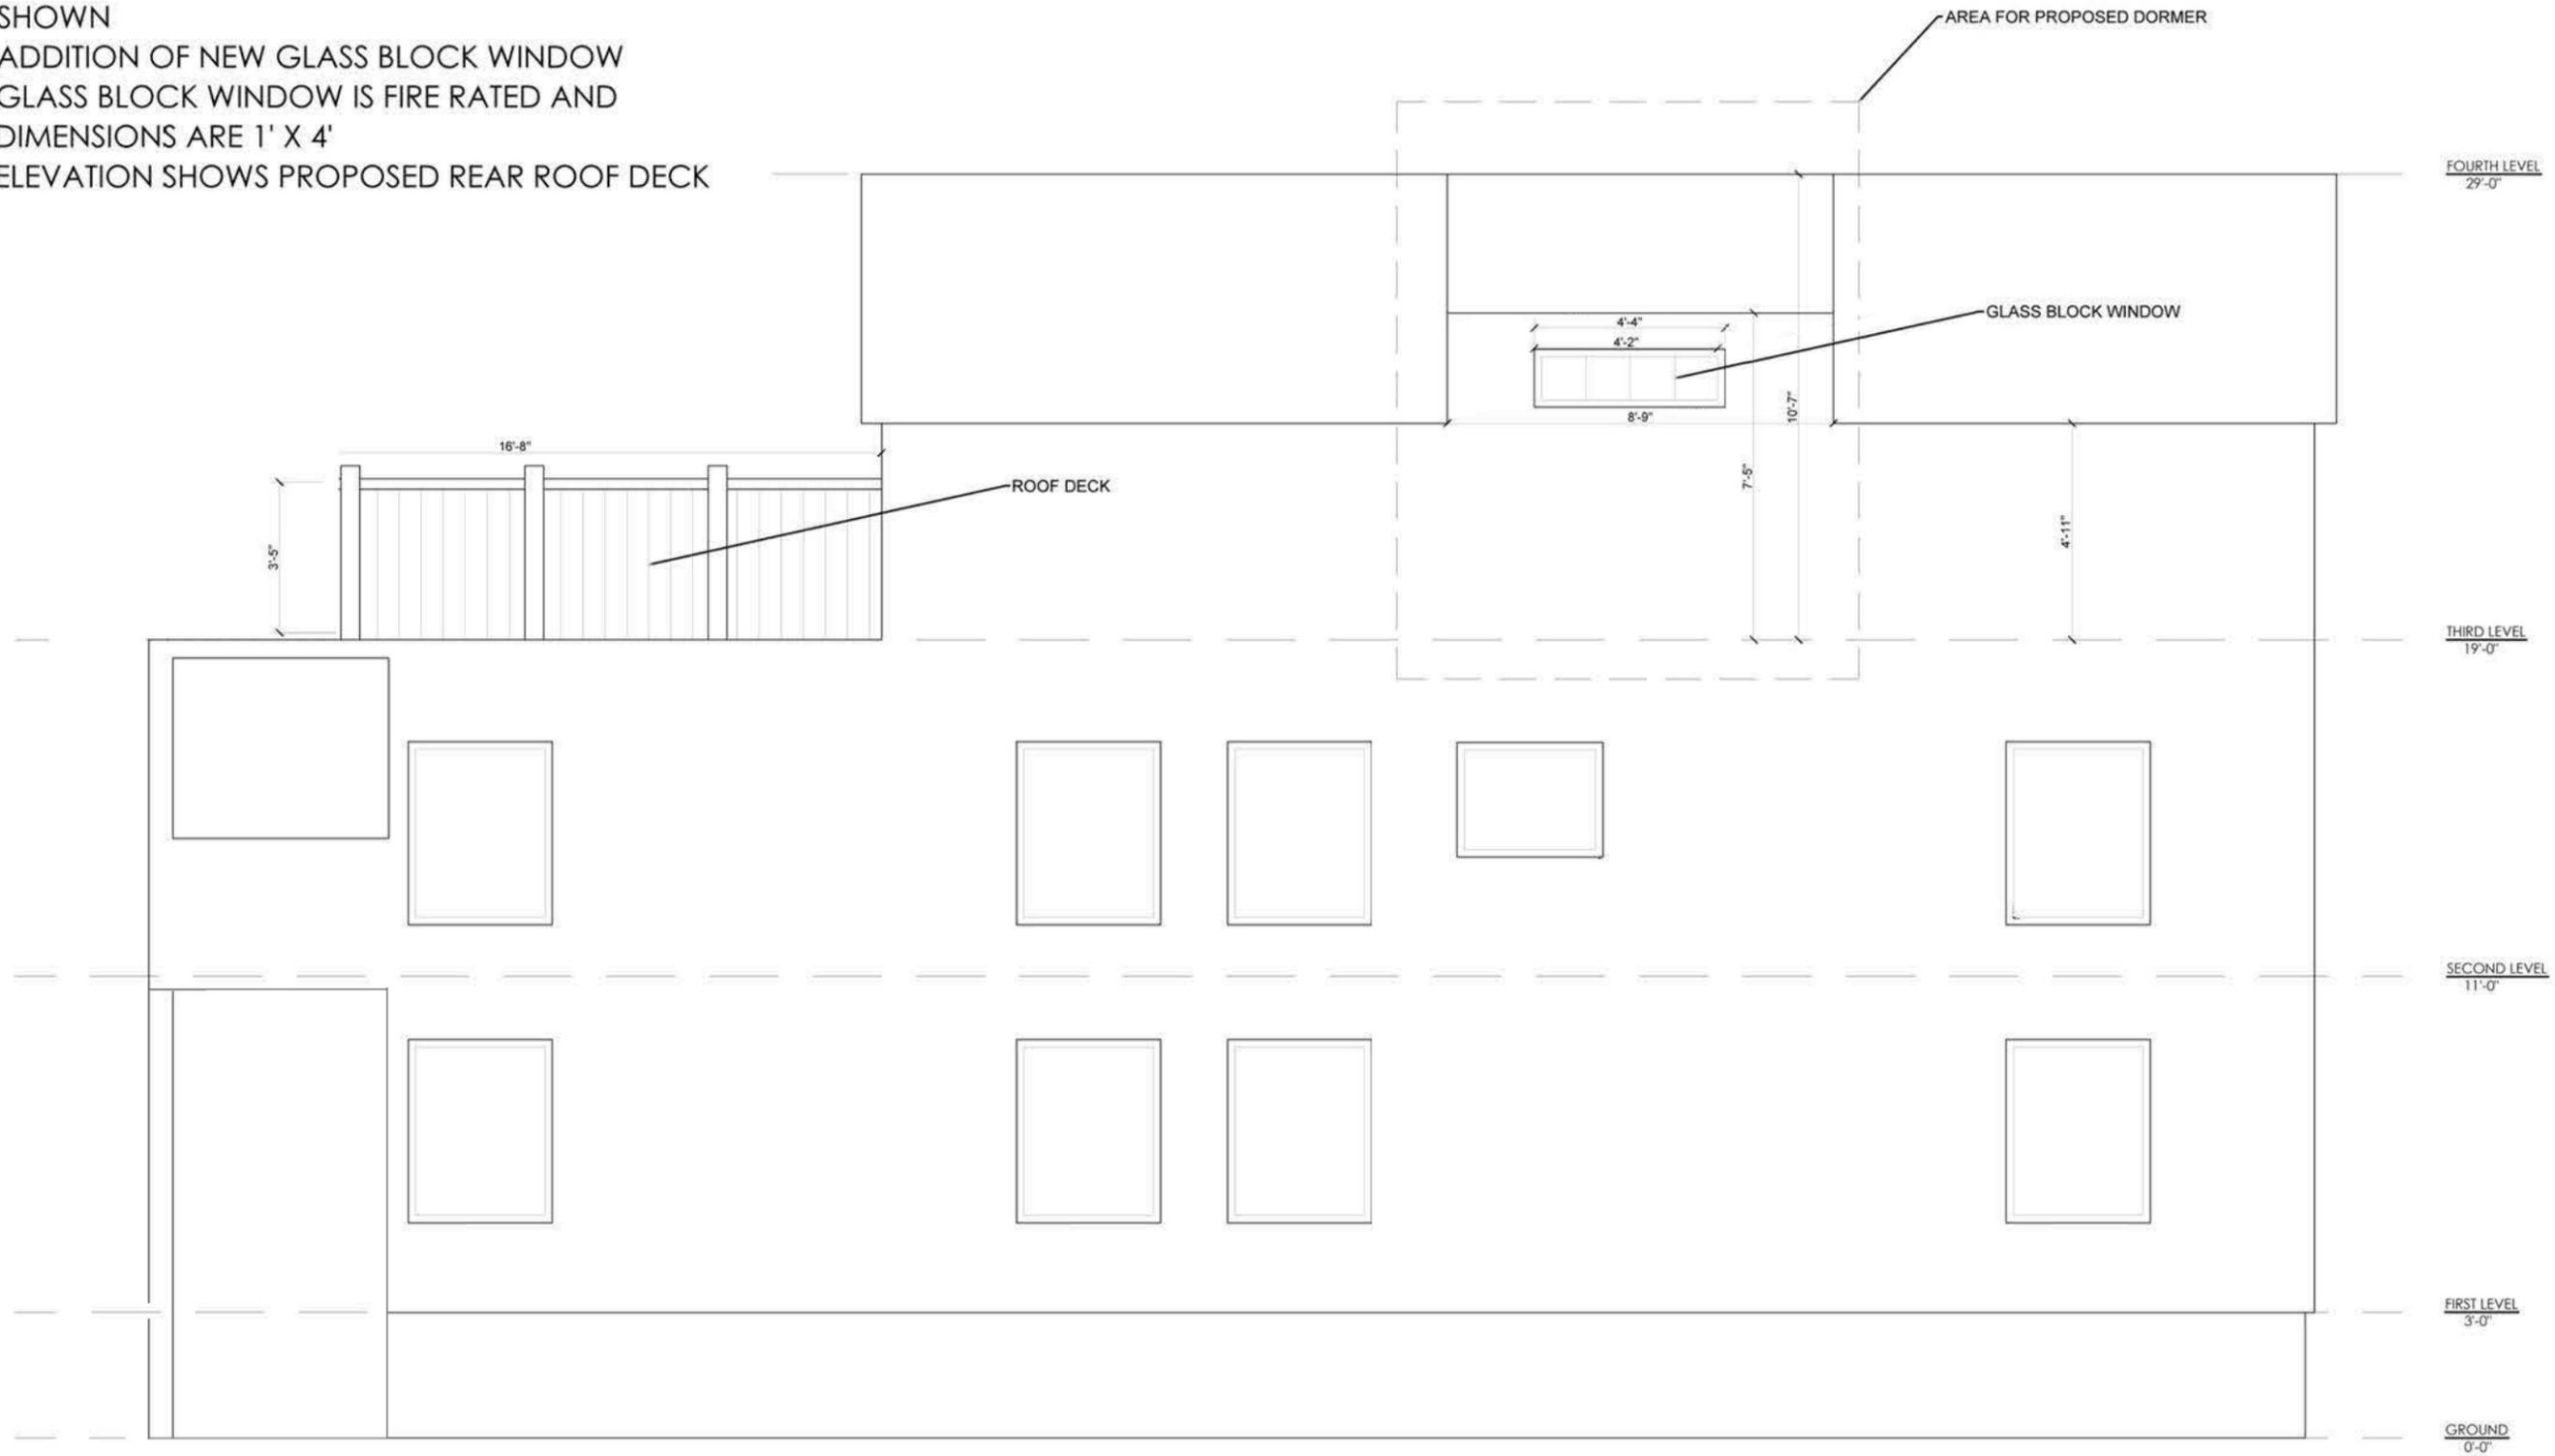

BOYLE BATHROOM REMODELING
 9 KINGMAN STREET
 SOMERVILLE, MA 02143

DATE: NOVEMBER 8, 2012

SCALE: 1/4" = 1'-0"

DRAWN BY: ALEX CORBETT
 114 ALEXANDER AVENUE
 BELMONT, MA 02478
 617.283.8972

REVISION:	DATE:


DRAWING TITLE:

ELEVATION


SHEET NUMBER:

A4

ELEVATION A
 SCALE: 1/4" = 1'-0"

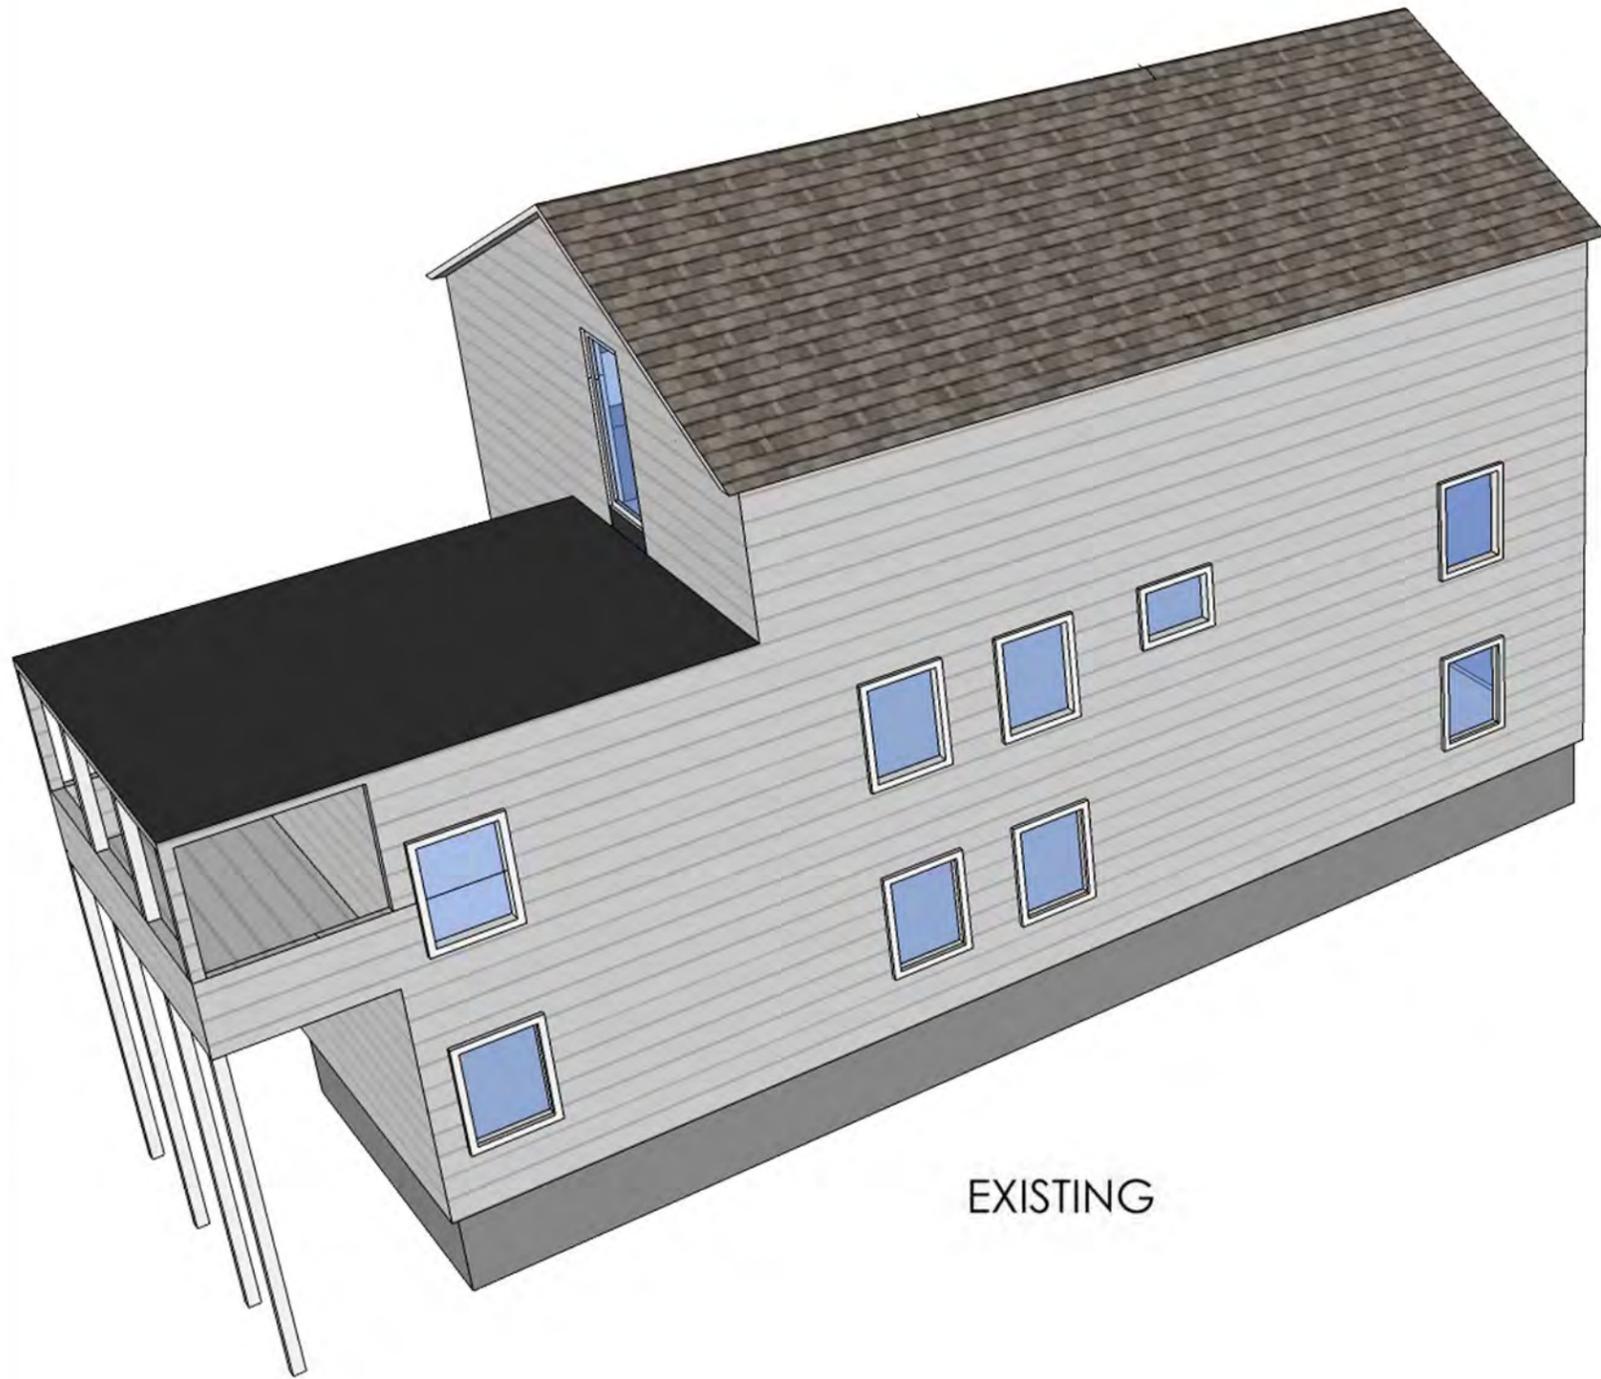

EXISTING

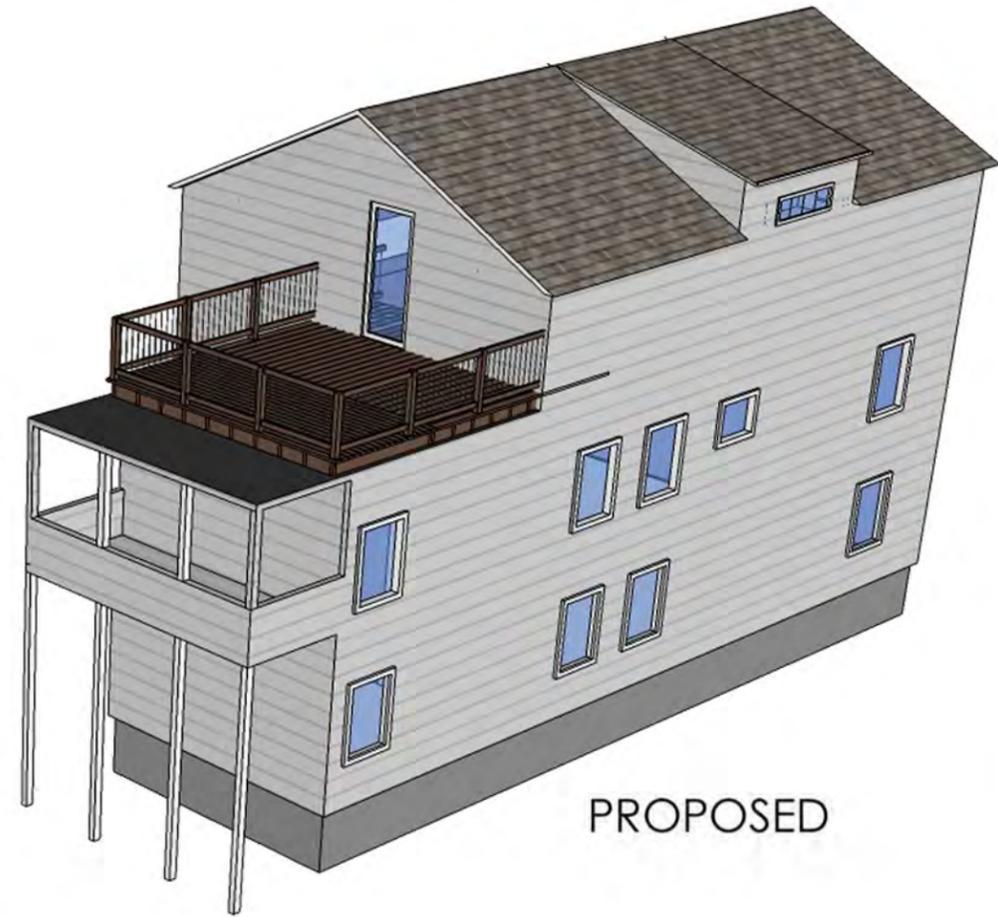

PROPOSED

BOYLE DECK PROPOSAL
 9 KINGMAN STREET
 SOMERVILLE, MA 02143

DATE: JULY 16, 2012
 SCALE: 1/8" = 1'-0"
 DRAWN BY: ALEX CORBETT

ALEX CORBETT
 114 ALEXANDER AVENUE
 BELMONT, MA 02478
 617.283.8972

REVISION:	DATE:

DRAWING TITLE:
 PERSPECTIVE RENDERS

SHEET NUMBER:
R1

BOYLE DECK PROPOSAL
9 KINGMAN STREET
SOMERVILLE, MA 02143

DATE: JULY 16, 2012
SCALE: 1/8" = 1'-0"
DRAWN BY: ALEX CORBETT





ALEX CORBETT
114 ALEXANDER AVENUE
BELMONT, MA 02478
617.283.8972

REVISION:	DATE:

DRAWING TITLE:
ELEVATION RENDERS

SHEET NUMBER:
R2

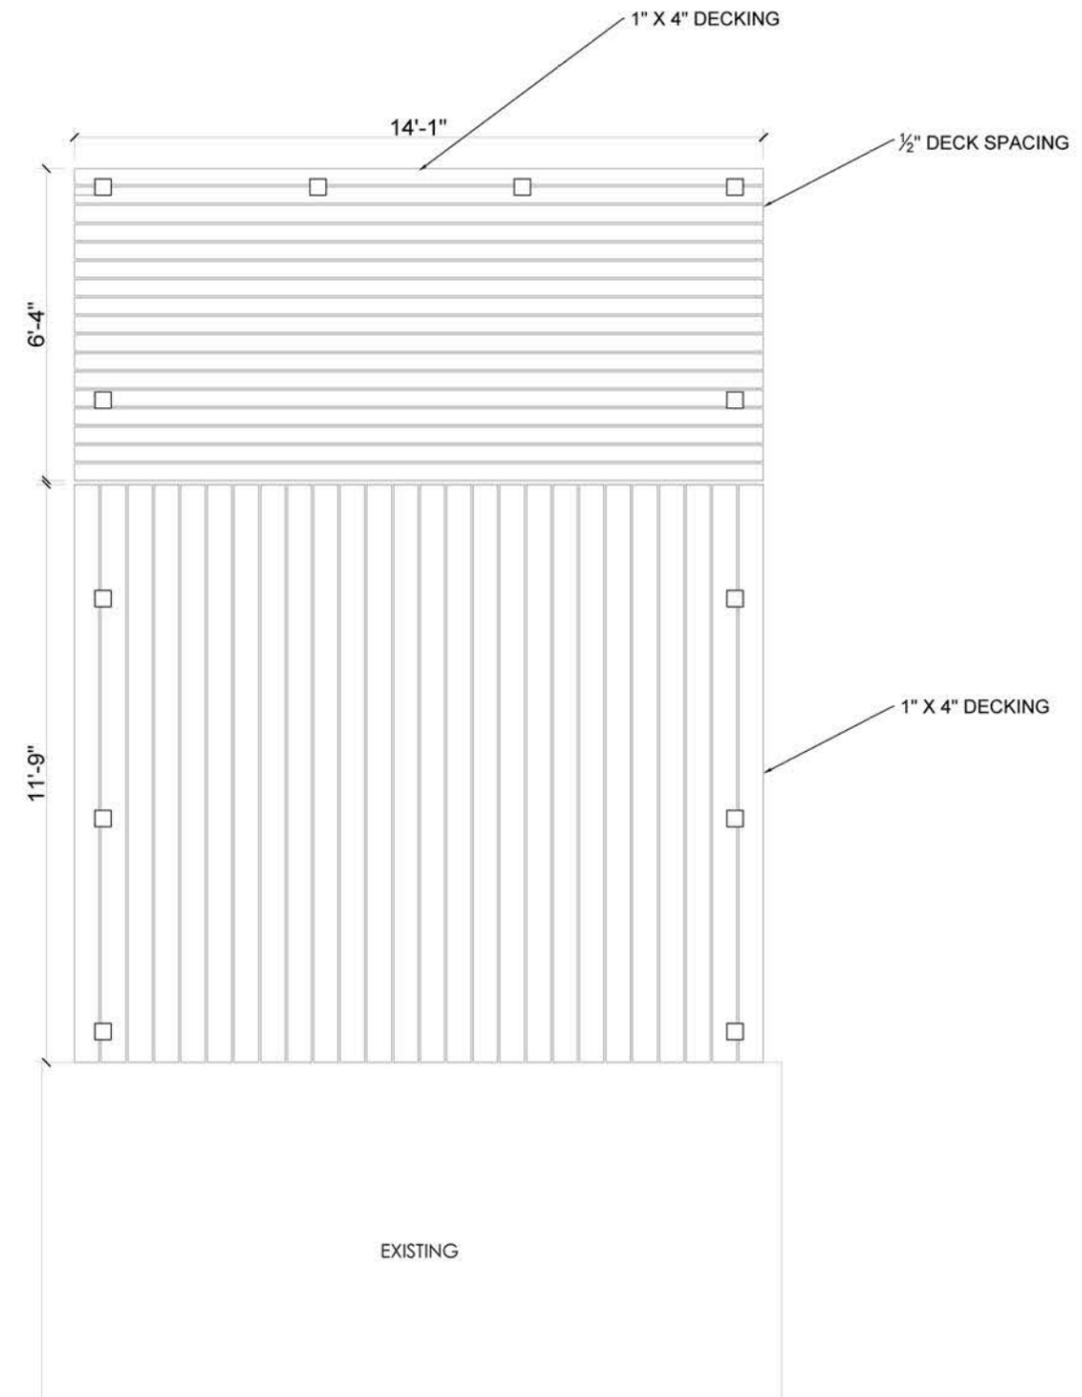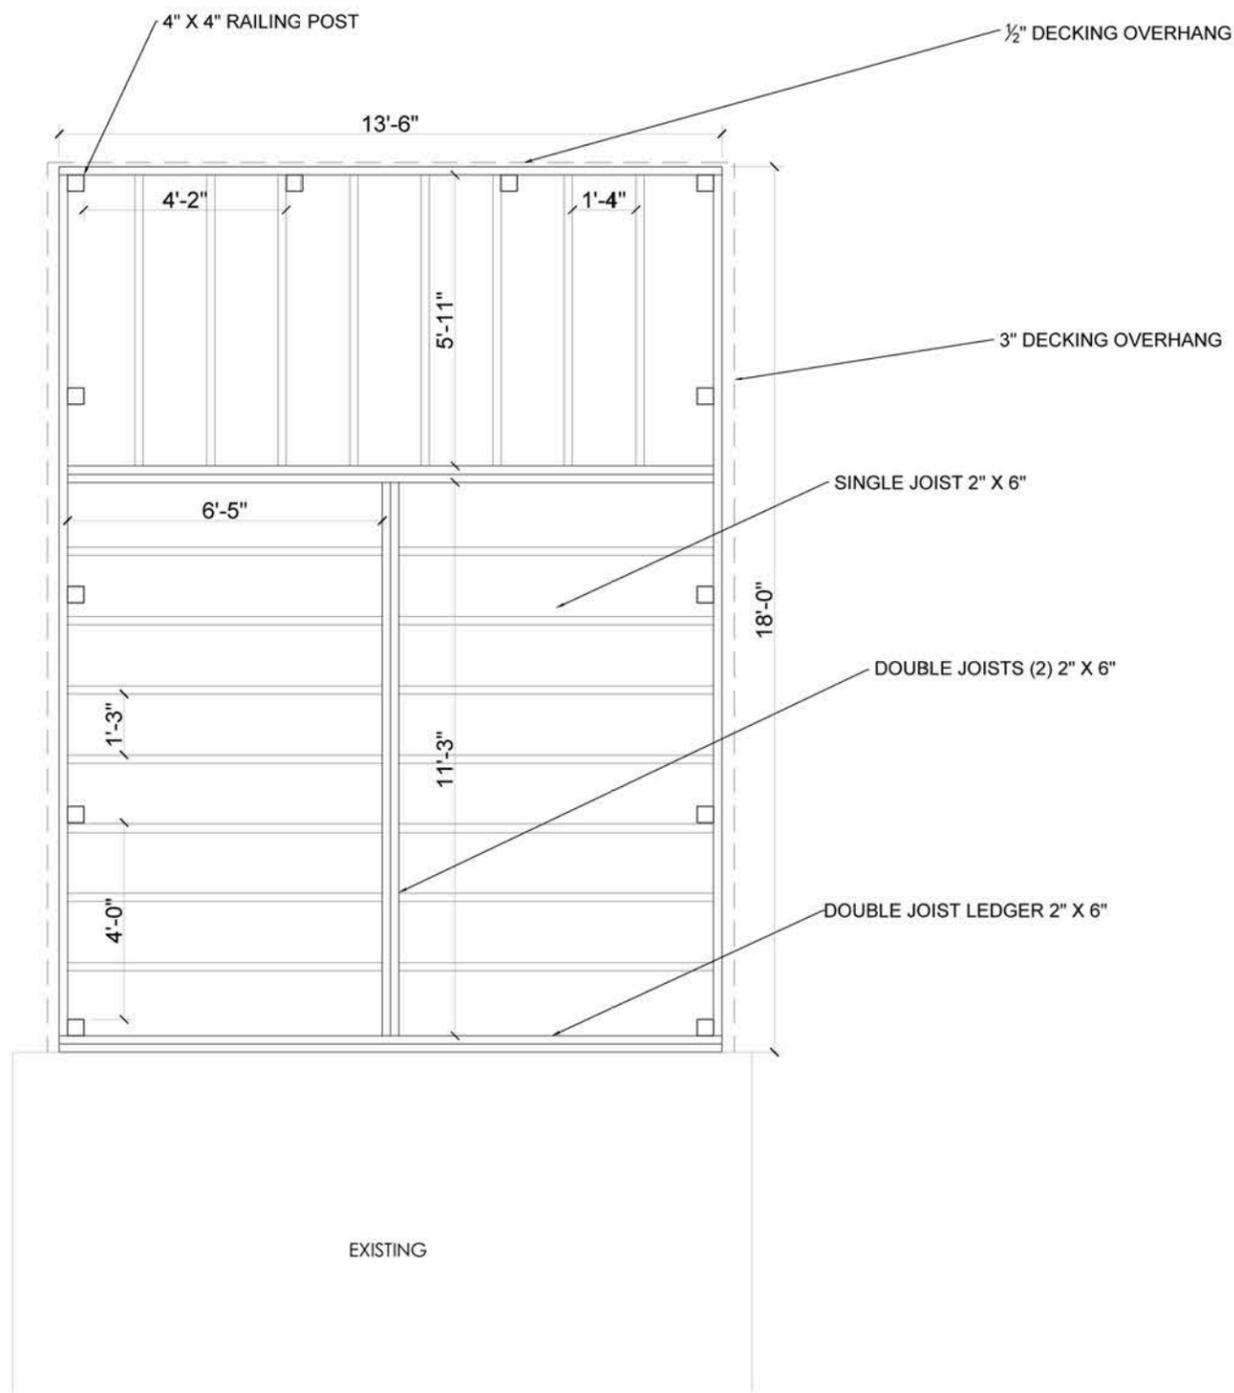

THIRD FLOOR DECK PLAN
SCALE: 1/4" = 1'-0"

BOYLE DECK PROPOSAL
9 KINGMAN STREET
SOMERVILLE, MA 02143

DATE: JULY 16, 2012
SCALE: 1/4" = 1'-0"
DRAWN BY: ALEX CORBETT

ALEX CORBETT
114 ALEXANDER AVENUE
BELMONT, MA 02478
617.283.8972

REVISION:	DATE:

DRAWING TITLE:
DECK PLAN

SHEET NUMBER:

D1