


NOTE - LOT 11 ON REGISTRY PLAN
DEED LISTED AS LOT 10.

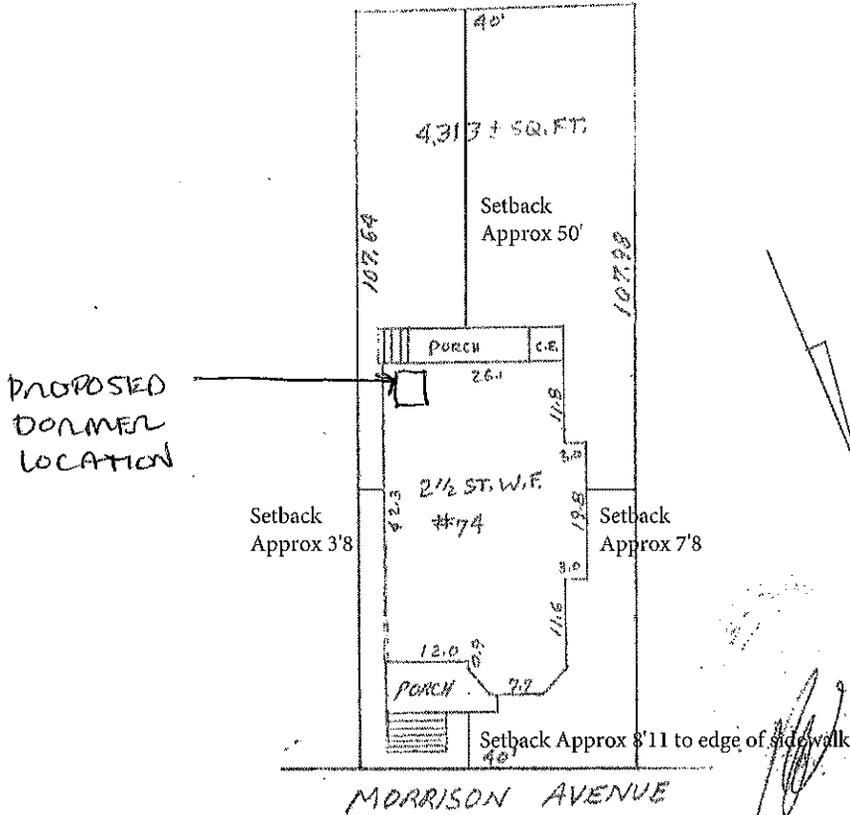

PLAN OF LAND
IN

SOMERVILLE, MA



SCALE: 1 INCH = 20' DATE: OCT. 7, 2014

MASS BAY SURVEY INC.
NEWTON, MASS.


617-797-7342

REFERENCE: RECORDED IN THE MIDDLESEX SOUTH COUNTY REGISTRY OF DEEDS
PLAN BY CHARLES D. ELIOT PLAN BOOK 123 PLAN PAGE 13 DATED JULY 1899

I HEREBY CERTIFY THAT THE BUILDINGS ON THIS PLAN ARE LOCATED ON THE GROUND
AS SHOWN, AND CONFORM TO THE ZONING LAWS OF THE CITY OF SOMERVILLE

I CERTIFY THAT THIS LOCUS IS NOT WITHIN THE FLOOD HAZARD ZONE AS
DELINEATED ON MAP - COMMUNITY PANEL # 25017C 0438E ZONE 'X'


THIS PLAN WAS NOT MADE FROM AN INSTRUMENT SURVEY AND IS FOR THE USE OF
THE BANK ONLY; NOT TO BE USED FOR FENCES, WALLS, ETC.

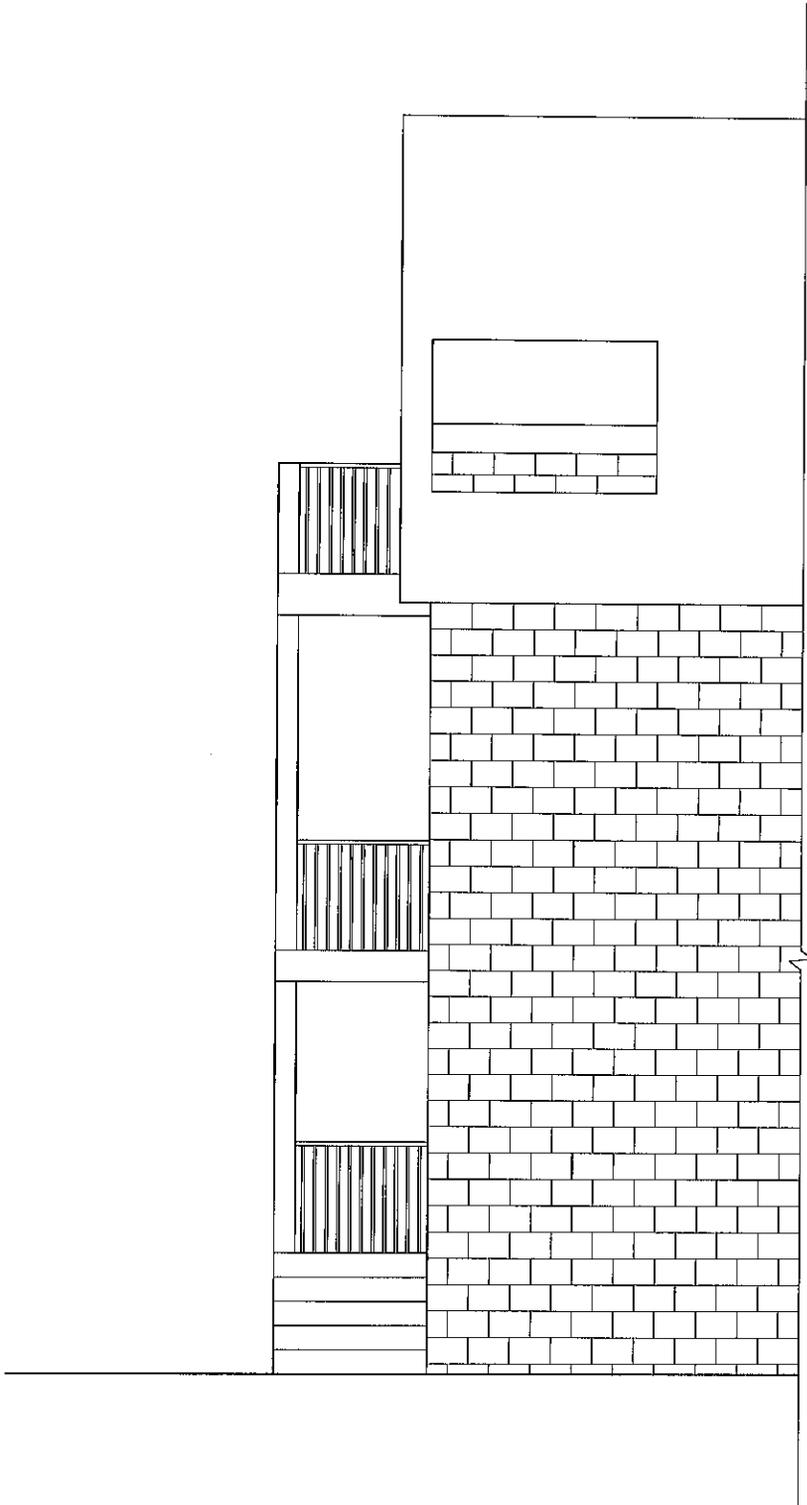

74 Morrison Ave | 3/8" = 1'0"
PROPOSED SIDE ELEVATION




74 Morrison Ave | 3/8" = 1'0"
 PROPOSED REAR ELEVATION

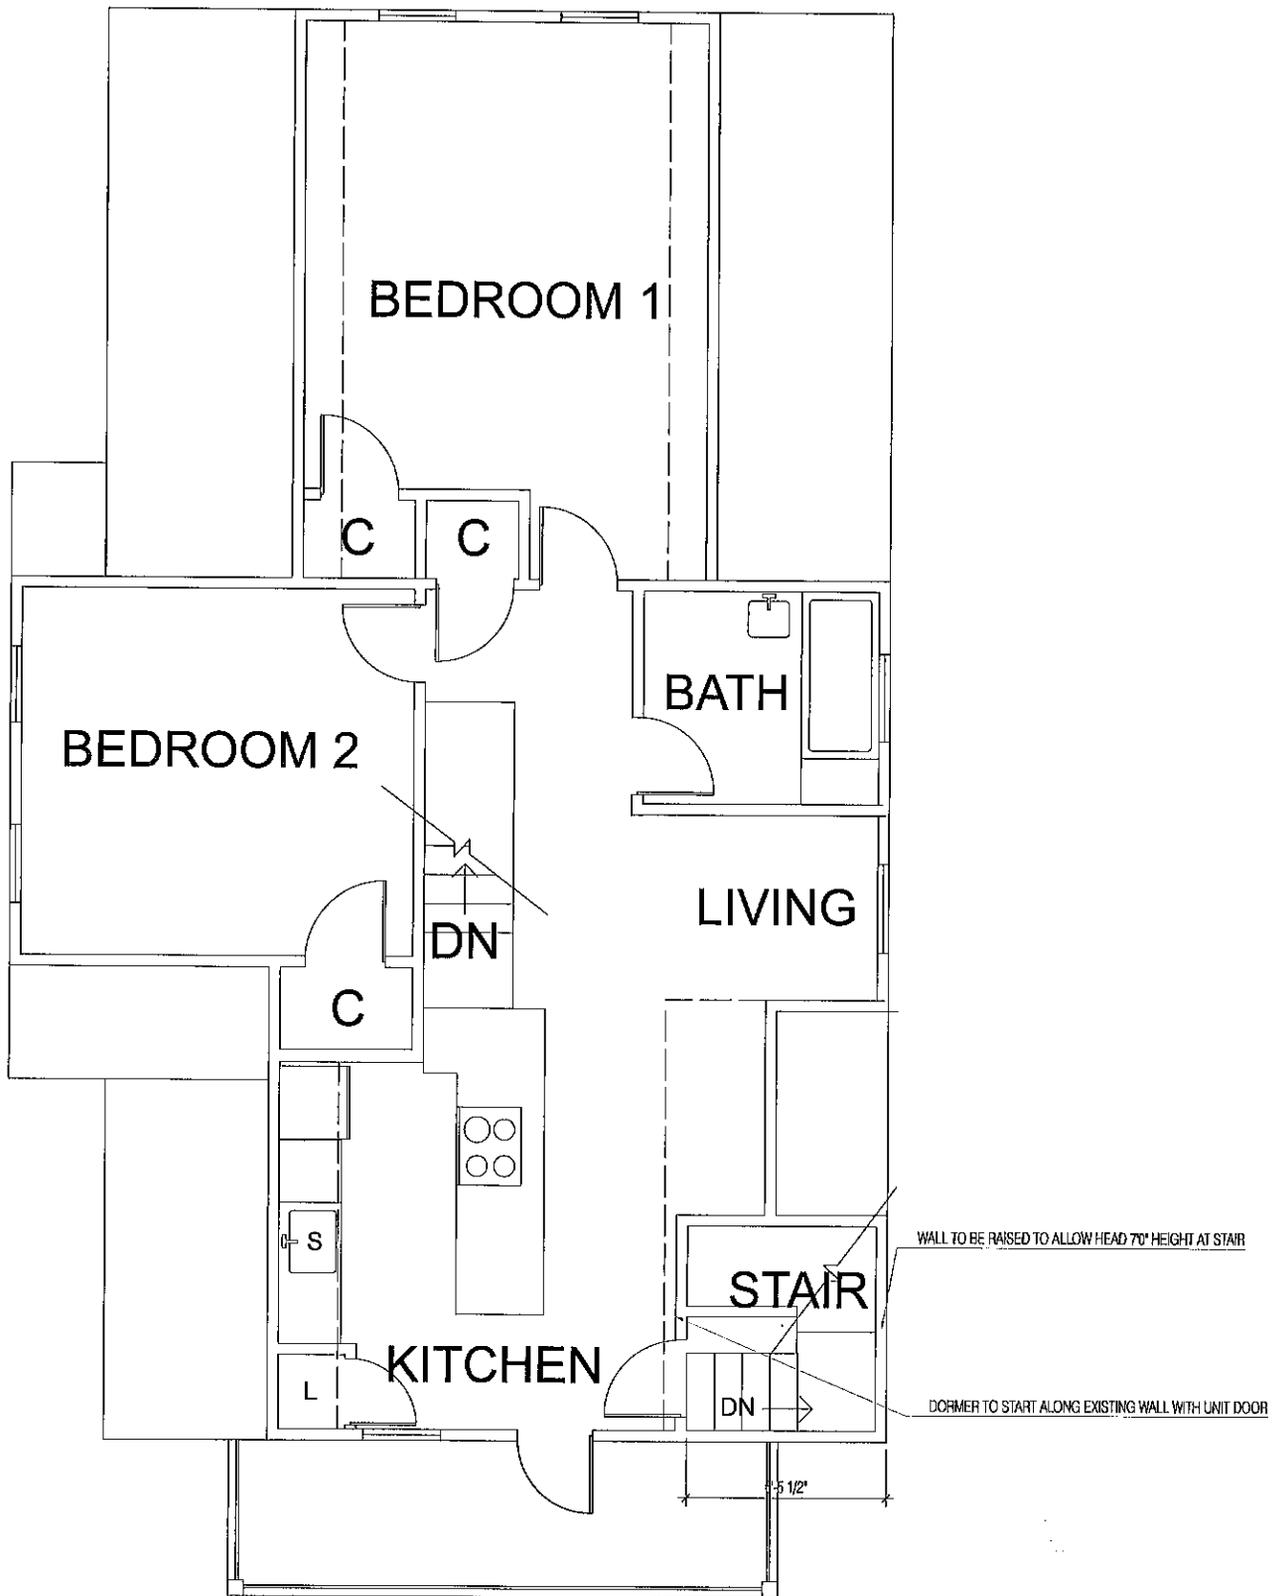


74 Morrison Ave | 3/8" = 1'0"
 THIRD FLOOR PROPOSED

REAR ELEVATION

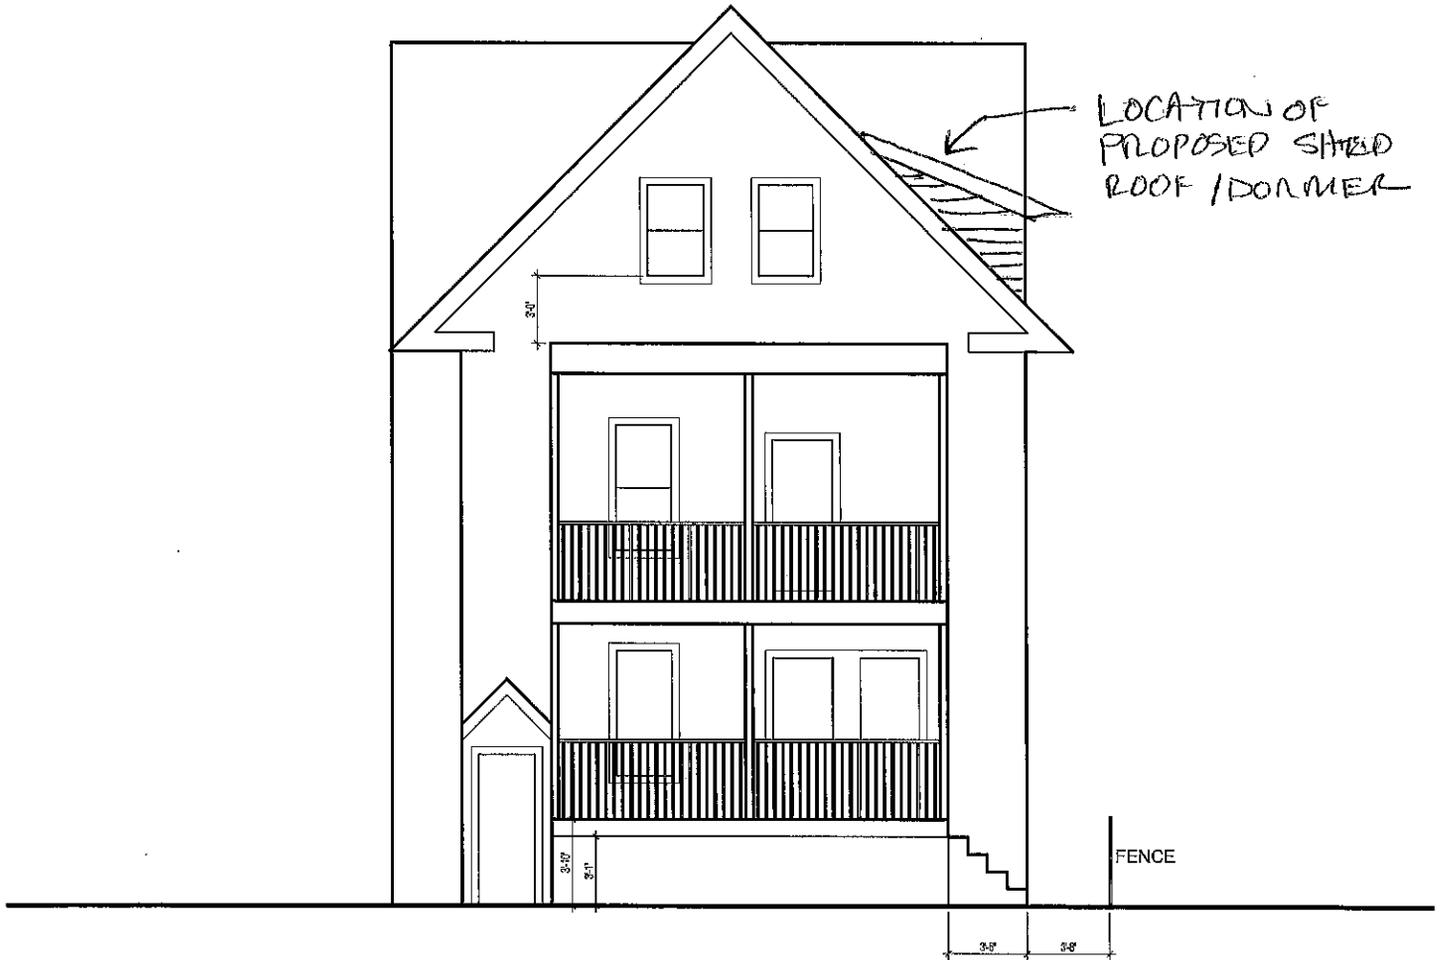

SIDE ELEVATION

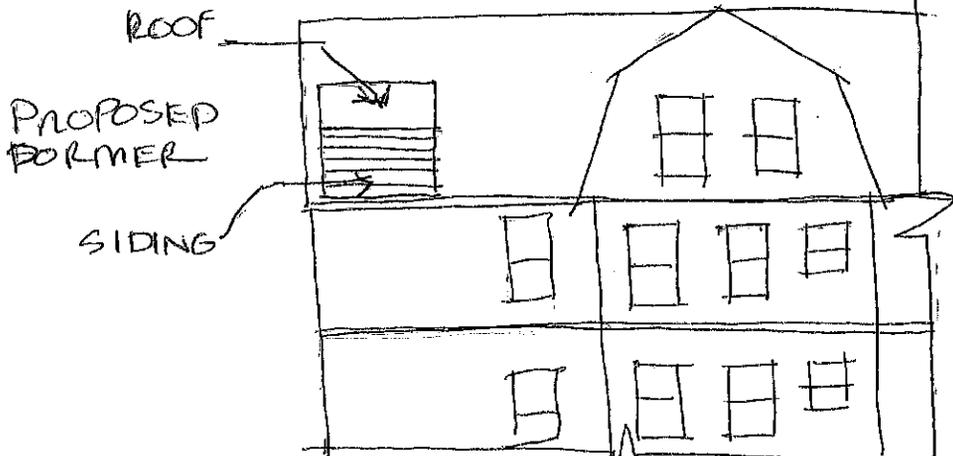

THESE ARE
CONCEPTUAL ELEVATION
SKETCHES.
ELEVATIONS TO BE
SUBMITTED AFTER
REVIEW WITH
STRUCTURAL ENGINEER

74 Morrison Ave | 1/8" = 1'0" | 7/14/15

A-502

REAR ELEVATION PROPOSED FOR PERMIT