


**PETER
QUINN
ARCHI
TECTS**

ARCHITECTURE
PLANNING
COMMUNITY DESIGN

PETER QUINN ARCHITECTS LLC
1904 MASS AVE, 2ND FLOOR
CAMBRIDGE, MA 02140
PH 617-354-3989 FAX 617-868-0280

91 PERKINS STREET SPECIAL PERMIT

91 PERKINS STREET, SOMERVILLE, MA 02145

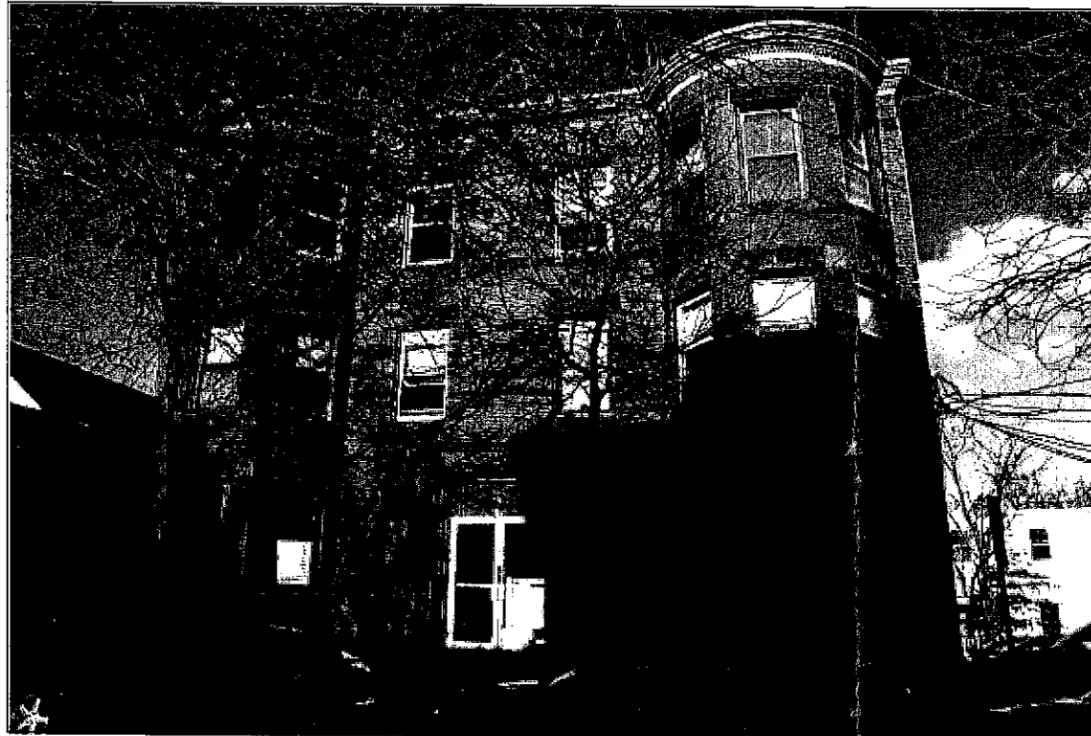

LIST OF DRAWINGS

GENERAL

T-1 COVER SHEET, NOTES

ZONING


Z.1 ZONING COMPLIANCE SHEET

ARCHITECTURAL

A1.0 EXISTING FLOOR PLAN

A1.1 PROPOSED FLOOR PLAN

LOCUS MAP

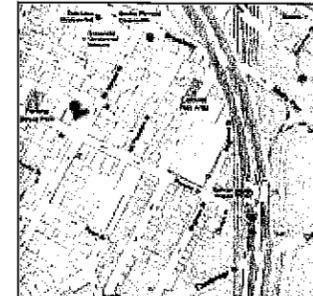

PREPARED BY:

ARCHITECT

PETER QUINN ARCHITECTS LLC

1904 MASSACHUSETTS AVE
CAMBRIDGE, MA 02140
PH (617) 354 3989
FX (617) 868 0280



SEAL

CONSULTANT

PROJECT

91 PERKINS
SP APPLICATION

91 PERKINS STREET
SOMERVILLE, MA 02145

PREPARED FOR

INTEGRATED
REAL ESTATE
ASSOCIATES, INC.

706 CAMBRIDGE STREET
CAMBRIDGE, MA 02141

DRAWING TITLE

COVER SHEET

SCALE AS NOTED


REVISION	DATE

SP APPLIC. 01/18/13


DRAWN BY ACW REVIEWED BY PQ

SHEET

T-1

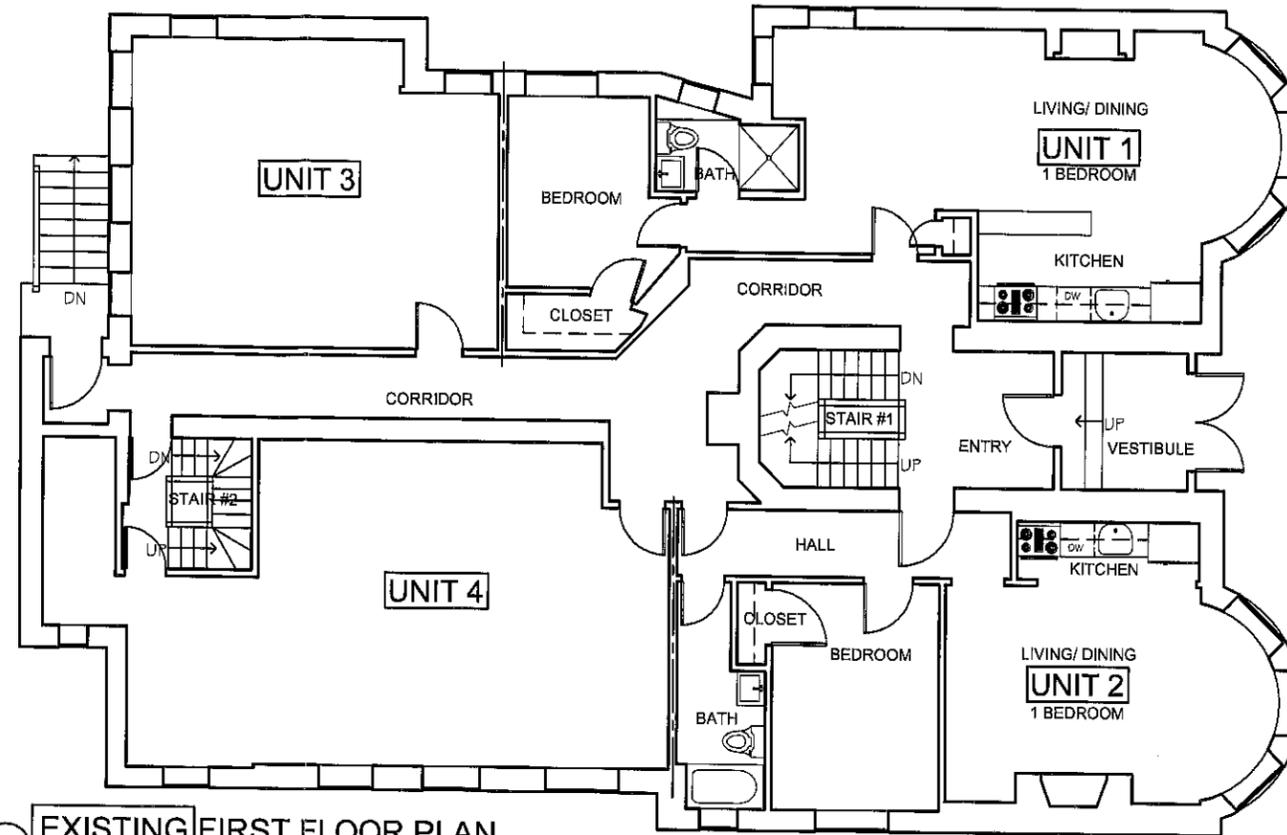

1 EXISTING FIRST FLOOR PLAN
SCALE: 1/8" = 1'-0"

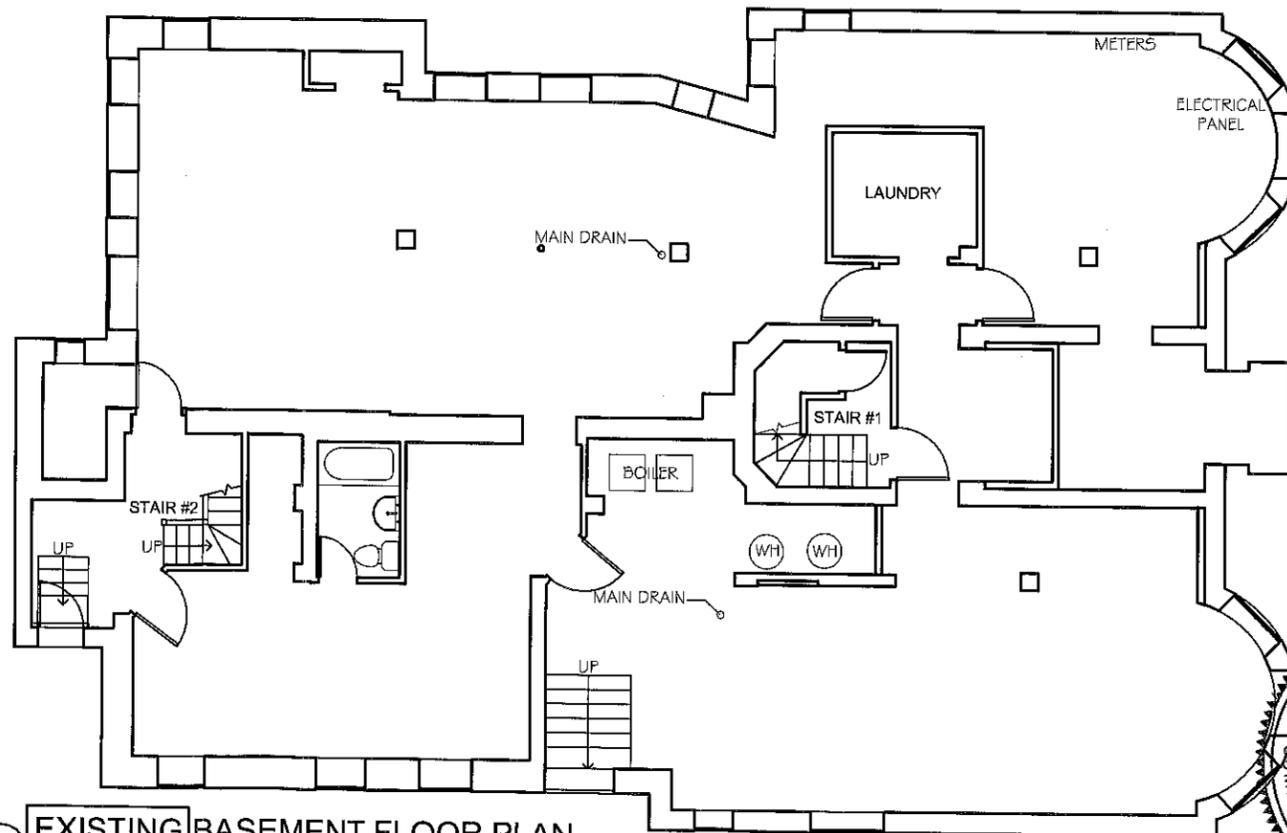

2 EXISTING BASEMENT FLOOR PLAN
SCALE: 1/8" = 1'-0"

PETER QUINN ARCHITECTS

ARCHITECTURE
PLANNING
COMMUNITY DESIGN

PETER QUINN ARCHITECTS LLC
1904 MASS AVE, 2ND FLOOR
CAMBRIDGE, MA 02140
PH 617-354-3888 FAX 617-865-0280

SEAL

CONSULTANT

PROJECT
91 PERKINS
SP APPLICATION

91 PERKINS STREET
SOMERVILLE, MA 02145

PREPARED FOR
INTEGRATED
REAL ESTATE
ASSOCIATES, INC.

705 CAMBRIDGE STREET
CAMBRIDGE, MA 02141

DRAWING TITLE
EXISTING
FLOOR PLANS


SCALE AS NOTED

REVISION	DATE

SP APPLIC. 01/18/13

DRAWN BY ACW REVIEWED BY PQ

SHEET

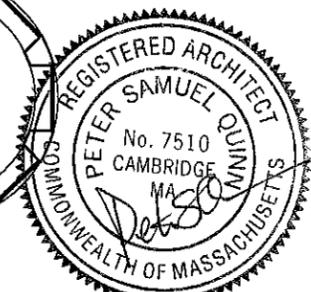

A1.0

