


NOTES

1. ALL WORK PERFORMED AS PART OF THIS PROJECT SHALL CONFORM TO THE STANDARD SPECIFICATIONS OF THE CITY OF SOMERVILLE, DEPT. OF PUBLIC WORKS AND ANY OTHER AGENCY WITH AUTHORITY IN THIS AREA.
2. CONTRACTOR TO MAINTAIN WORK AREA IN A CLEAN CONDITION. NO CONSTRUCTION DEBRIS SHALL BE ALLOWED TO ACCUMULATE WITHIN THE WORKSITE AND NO DIRT, GRAVEL, ETC. SHALL BE ALLOWED TO ACCUMULATE ON THE PUBLIC RIGHT-OF-WAY.
3. AREAS OUTSIDE THE LIMITS OF PROPOSED WORK DISTURBED BY THE CONTRACTOR'S OPERATIONS SHALL BE RESTORED BY THE CONTRACTOR TO THEIR ORIGINAL CONDITION AT THE CONTRACTOR'S EXPENSE.
4. A TYPICAL 4" COBBLESTONE SOLDIER COARSE REVEAL SHALL BE MAINTAINED. WHERE THE CONTRACTOR CANNOT MAINTAIN 4" OF REVEAL DUE TO EXISTING GRADES, THE CONTRACTOR WILL REVIEW THESE AREAS WITH THE ENGINEER PRIOR TO THE PLACEMENT OF THE COBBLESTONE SOLDIER COARSE.
5. PRIOR CONSTRUCTION OF CRUSHED STONE SURFACE & PLACEMENT OF GRAVEL BASE, CONTRACTOR SHALL REMOVE UNSTABILIZED SOIL 2 FEET BELOW EXISTING GRADES.
6. GRAVEL BASE MATERIAL IS TO BE CONFORMED TO MASSDOT STANDARD SPECIFICATION SECTION 405.

LEGEND

- | | | | |
|--|--------------------------|--|-----------------------------------------------------|
| | BOUND FOUND | | MANHOLE - UNKNOWN TYPE |
| | IRON ROD FOUND | | SANITARY SEWER METAL COVER |
| | DRILL HOLE FOUND | | CATCH BASINS |
| | CHAIN LINK FENCE | | UTILITY POLE |
| | STOCKADE FENCE | | TROLLEY POLE |
| | SANITARY SEWER | | LIGHT POLE |
| | DRAIN LINE | | ELECTRIC HANDHOLE |
| | WATER LINE | | WATER GATE |
| | GAS LINE | | WATER VALVE |
| | ELECTRIC LINE | | WATER SPRINKLER HEAD |
| | TELEPHONE LINE | | GAS GATE |
| | CABLE TELEVISION LINE | | SIGN |
| | OVERHEAD WIRES | | TOP OF WALL |
| | SANITARY MANHOLE | | BOTTOM OF WALL |
| | DRAIN MANHOLE | | EDGE OF PAVEMENT |
| | ELECTRIC MANHOLE | | SURFACE DRAINAGE FLOW |
| | TELEPHONE MANHOLE | | TOP OF CURB GRADE OR TOP OF COBBLESTONE GRADE |
| | TEST PIT | | BOTTOM OF CURB GRADE OR BOTTOM OF COBBLESTONE GRADE |
| | WATER MANHOLE | | |
| | CABLE TELEVISION MANHOLE | | |

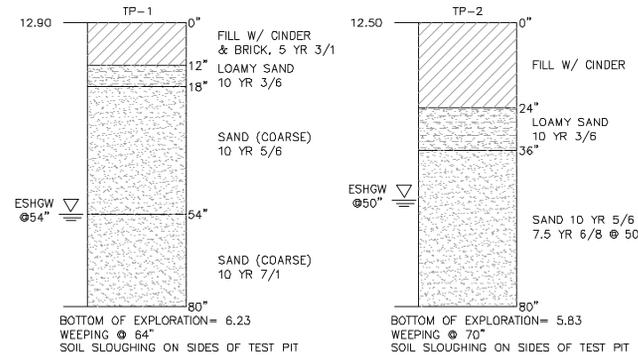


NOTES:

1. ESHGW=ESTIMATED SEASONAL HIGH GROUNDWATER
2. ALL TESTS CONDUCTED ON 11-4-2011
3. TESTS CONDUCTED BY DESIGN CONSULTANTS, INC.


SOIL TESTS

NOT TO SCALE

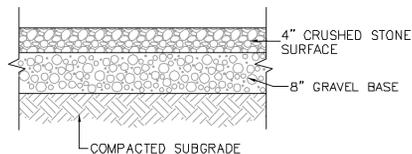


CRUSHED STONE SURFACE

NOT TO SCALE

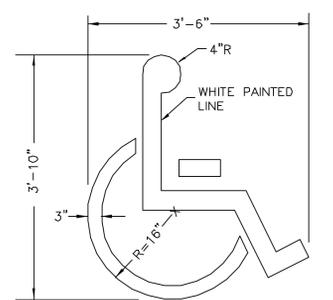


PAINTED HANDICAP SYMBOL

NOT TO SCALE

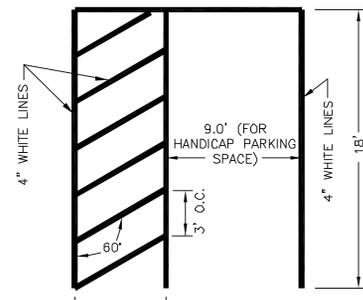


HANDICAP ACCESS AISLE LINE STRIPING AND PARKING STALL

NOT TO SCALE

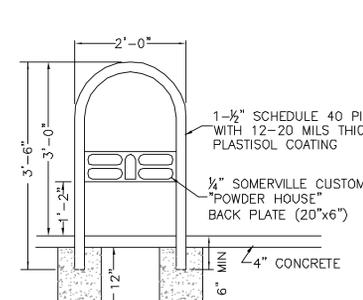


BIKE RACK-CAST IN CONCRETE

NOT TO SCALE


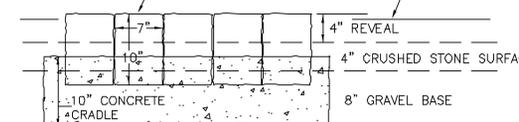


SECTION A-A

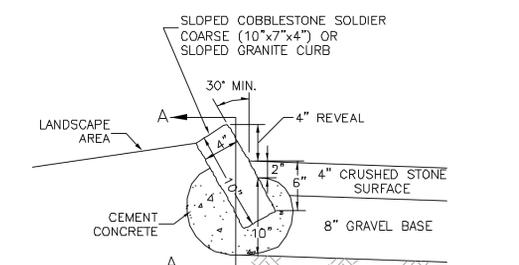

SLOPED COBBLESTONE SOLDIER COARSE


NOT TO SCALE

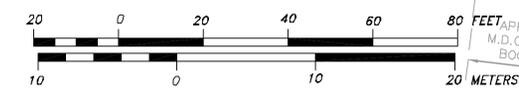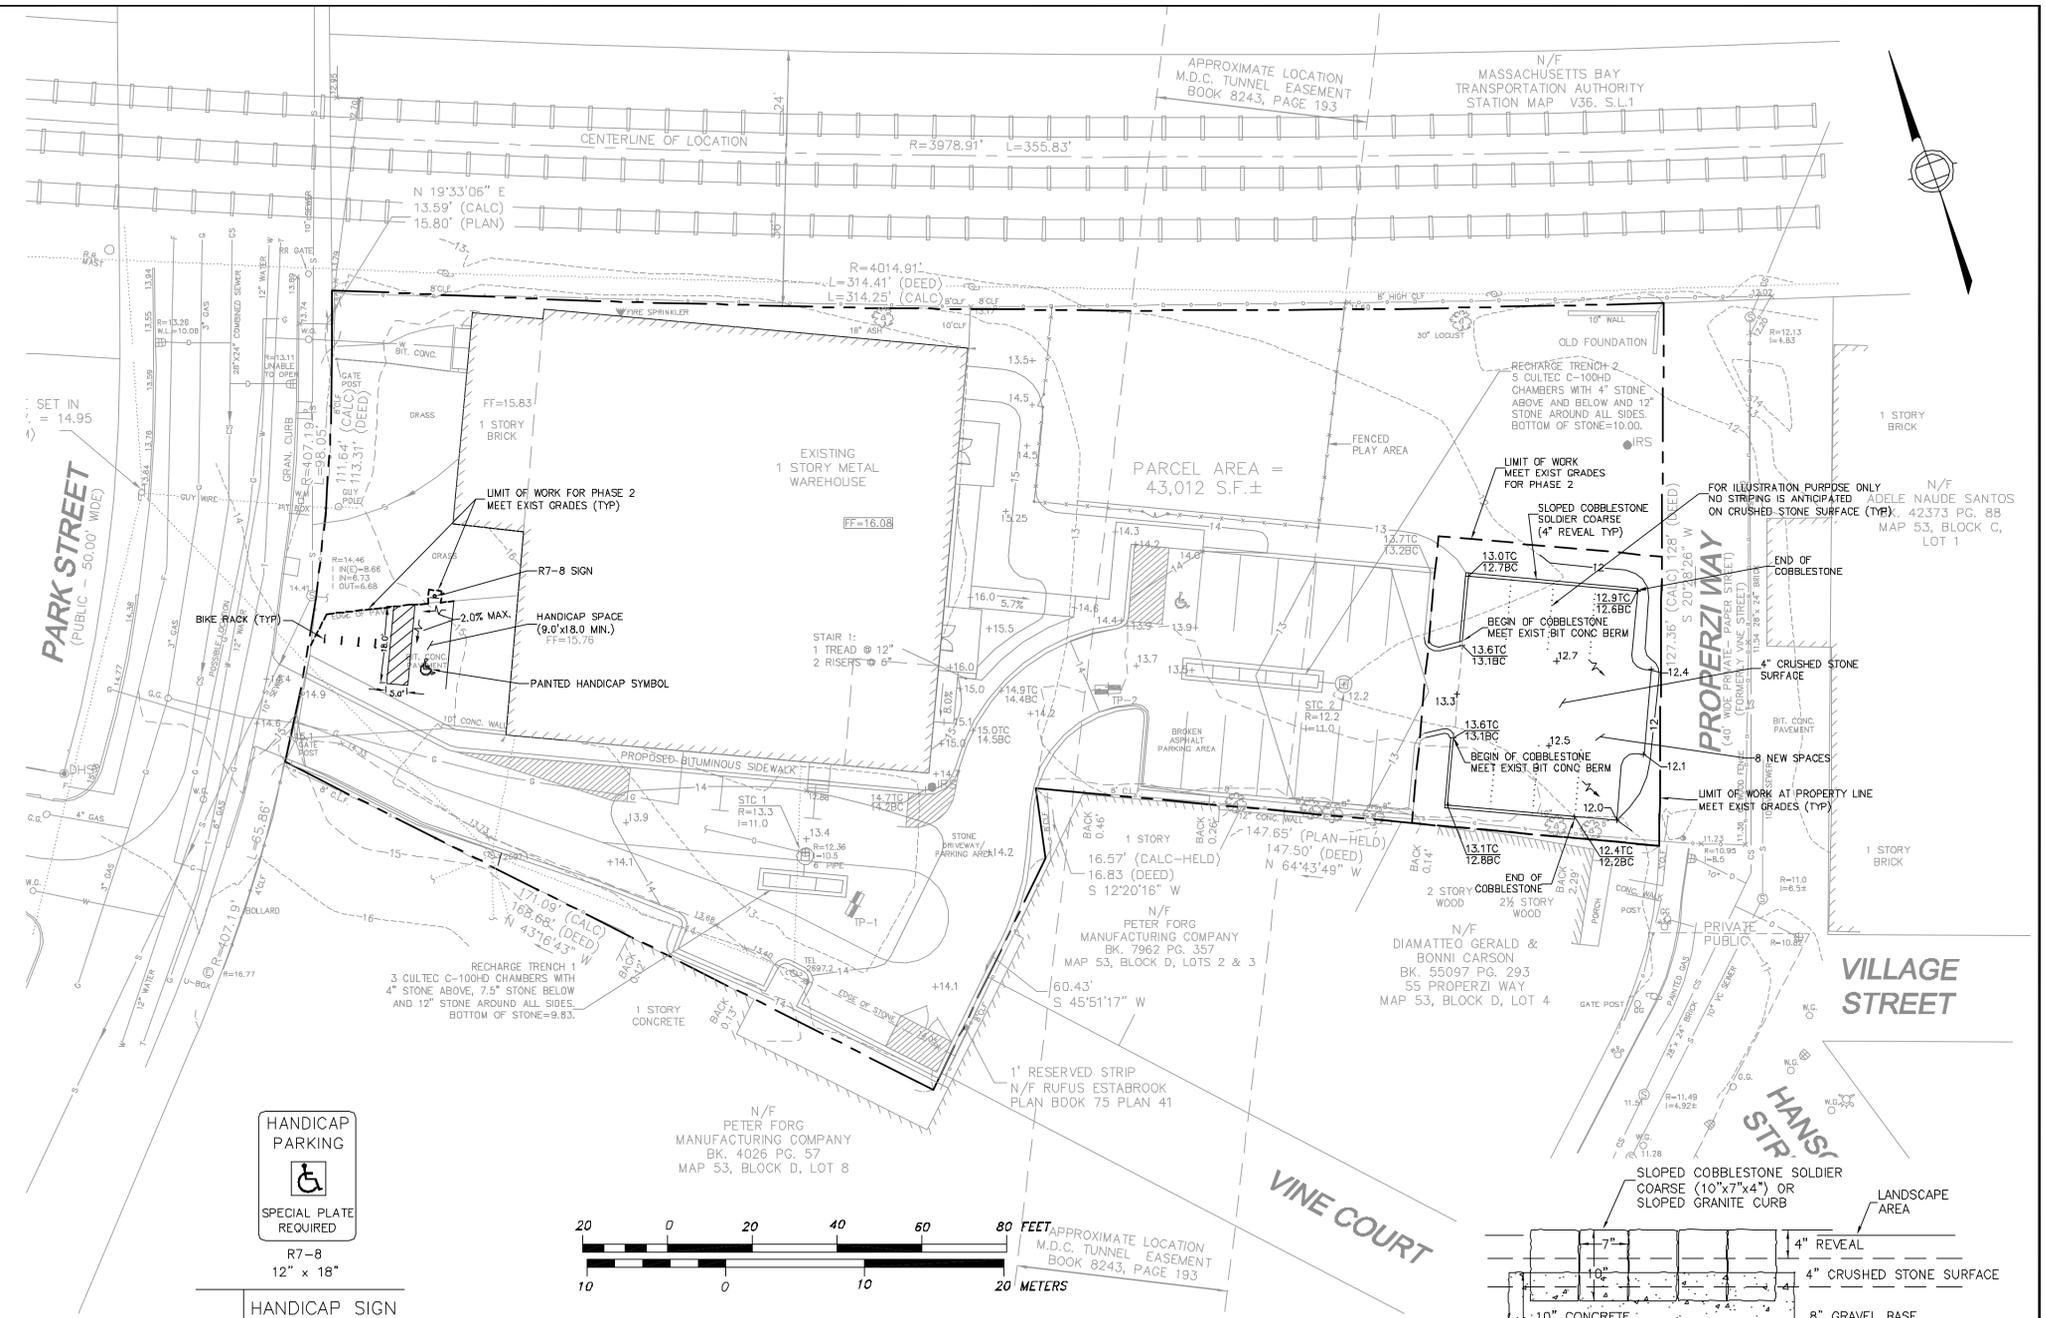

HANDICAP SIGN

NOT TO SCALE

NO.	DATE	BY	REVISIONS

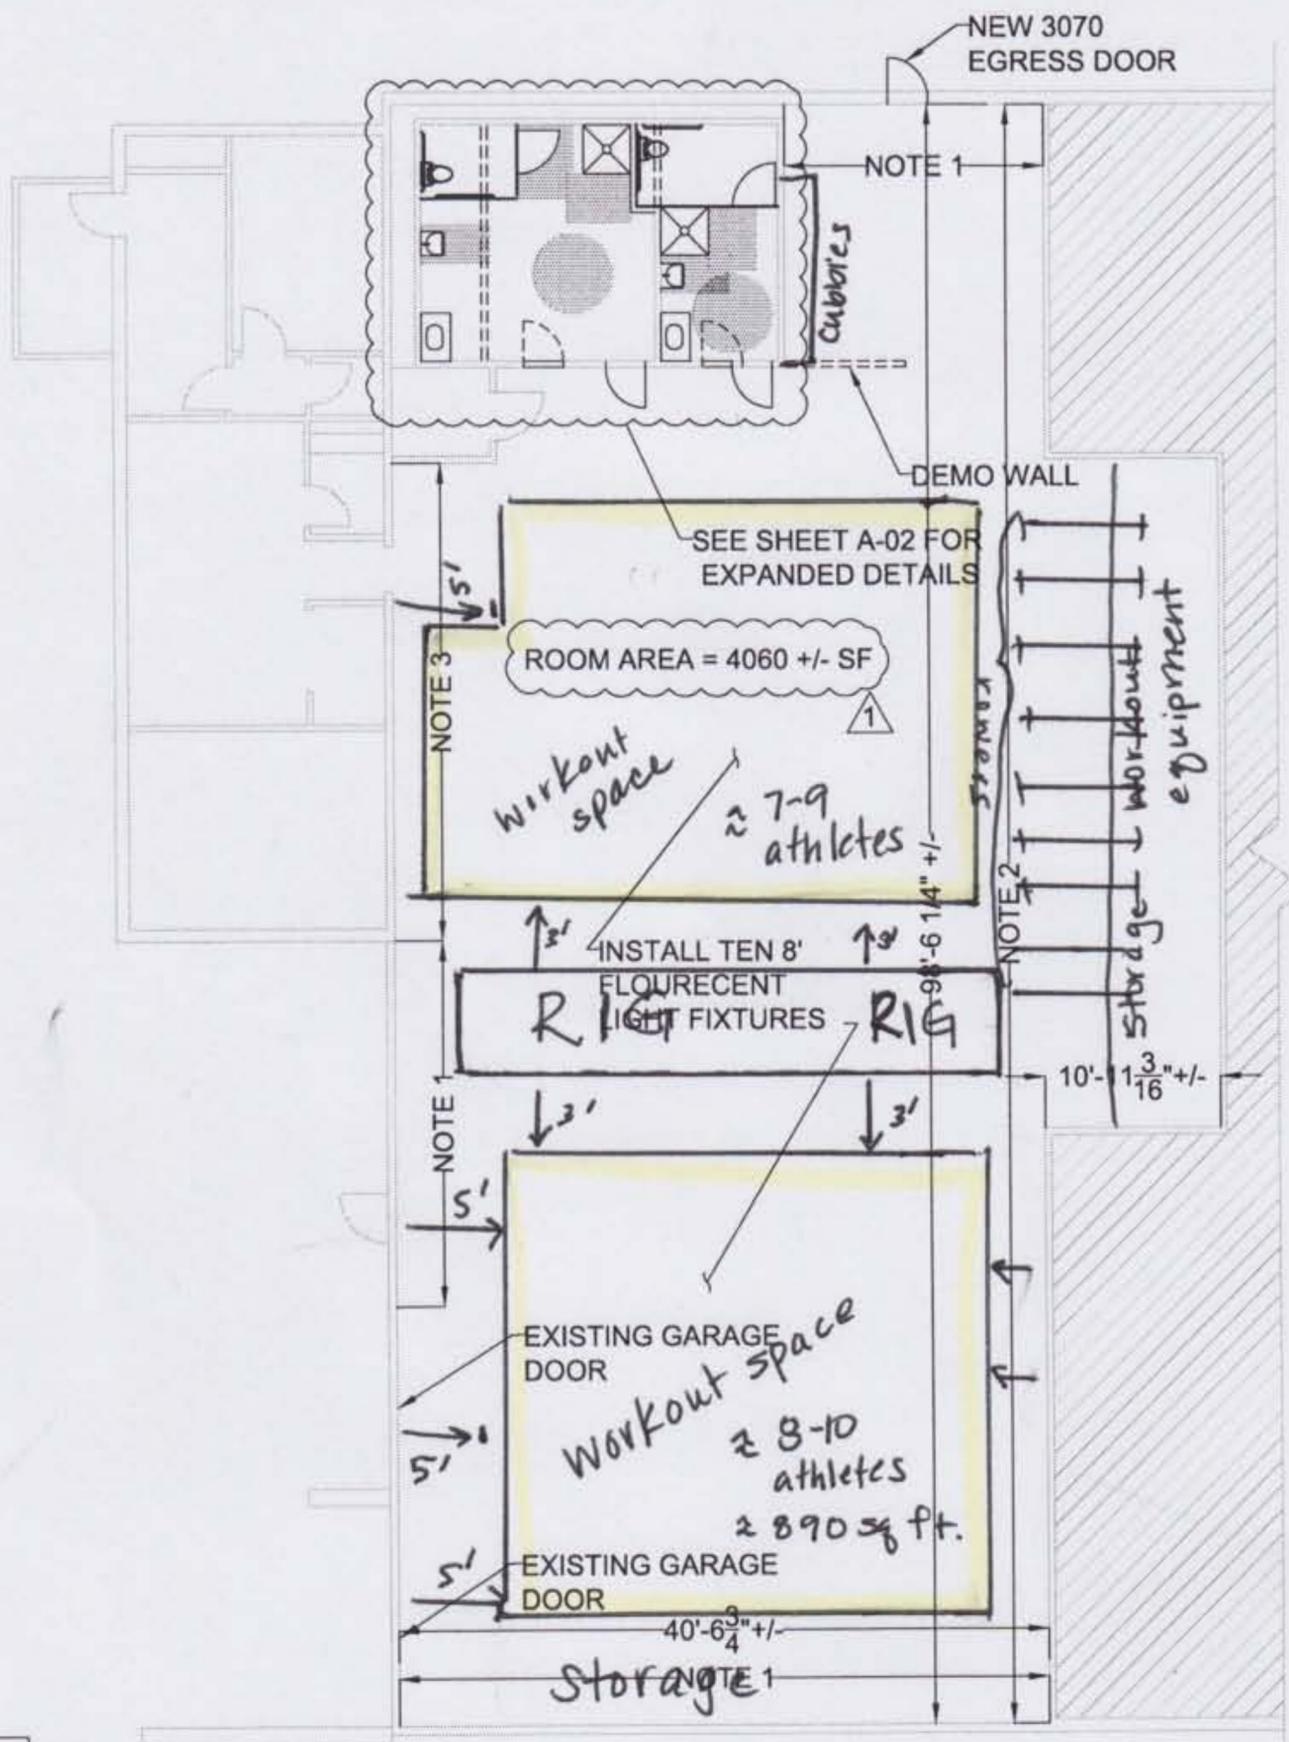

FLOOR PLAN
SCALE: 1"=10'

LEGEND

- PROPOSED
- - - EXISTING
- - - DEMO
- ▨ REQUIRED CLEAR FLOOR SPACE

NOTES

1. INSTALL 12' HIGH PLYWOOD, INSTALL DRYWALL ABOVE TO 20' HIGH (FIRE TAPE ONLY)
2. INSTALL 8' HIGH PLYWOOD OVER EXISTING MASONRY WALL
3. INSTALL 20' HIGH DRYWALL (FIRE TAPE ONLY)
4. ALL FLOORING AND TILE BY OTHERS
5. PAINTING AND INTERIOR FINISH, OTHER THAN SHOWN ABOVE, BY OTHERS.

KNEELAND CONSTRUCTION CORPORATION 407R MYSTIC AVE SUITE 348 MEDFORD, MA 02155 P: (781) 393-8889 F: (781) 393-0601		REVISION 1 DATE 8/2/12 TITLE ASSEMBLY AREA
CROSSFIT GYM 42 PARK ST SOMERVILLE, MA		CHECKED BY: GCD DRAWN BY: GCD SCALE: AS NOTED DATE: 8/1/12 SHEET NO.
CROSSFIT GYM		A-01