

90 WASHINGTON STREET

90 Washington St.
Somerville, MA 02145

Corcoran Jennison

150 Mount Vernon Street
Boston, MA 02125

Traffic Consultant
Fort Hill Infrastructure
54 Canal Street
Boston, MA 02114
617-305-4161

Landscape
Terraink
P.O. Box 261
Arlington, MA 02476
617-650-7398


MEP/FP
Peterson Engineering
335 Maplewood Avenue
Portsmouth, NH 03801
603-436-4233

Civil Engineer
EBI Consulting
21 B Street
Burlington, MA 01803
781-273-2500

Structural Engineer
JML Engineering
20 Winthrop Street
Winchester, MA 01890
781-756-0300

**DiMella
Shaffer**

Architecture | Interior Design | Planning
281 Summer Street
Boston, MA 02210
Tel: 617-426-5004
Fax: 617-426-0046
www.dimellashaffer.com

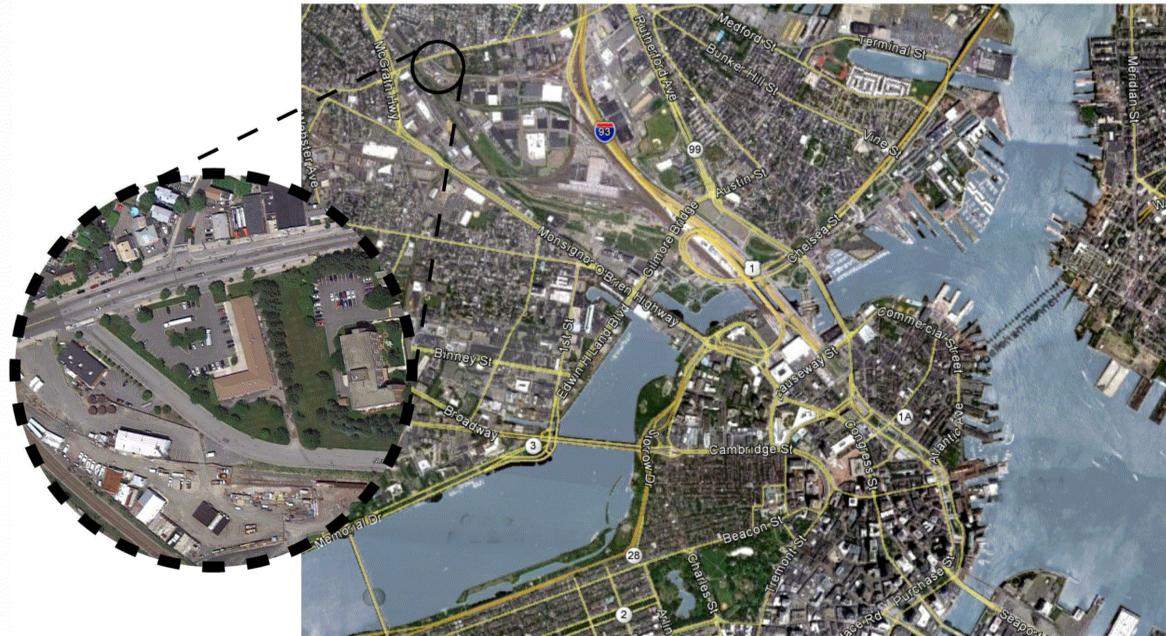

CITY PERMITTING SUBMISSION

FEBRUARY 1, 2012

Client
Corcoran Jennison 617-822-7350





Structural Engineer
JML Engineering 781-756-0300

Civil Engineer
EBI Consulting 781-273-2500

ME/P/FP
Peterson Engineering 603-436-4233

Landscape
Terraink 617-650-7398

Traffic Consultant
Fort Hill Infrastructure 617-305-4161

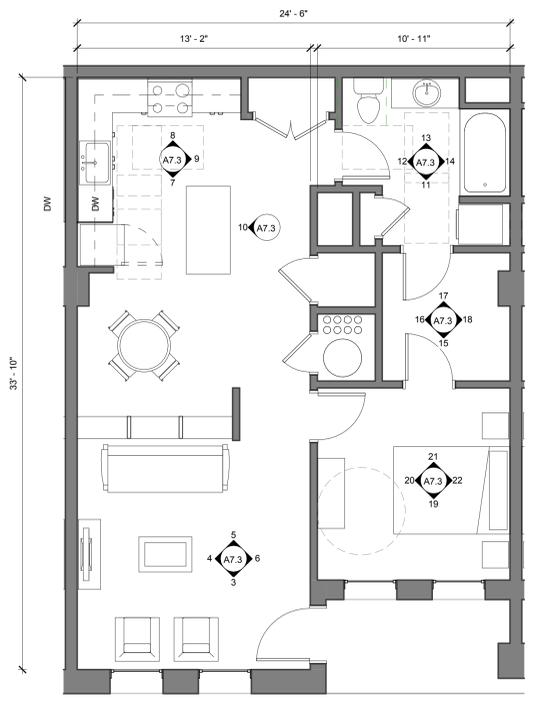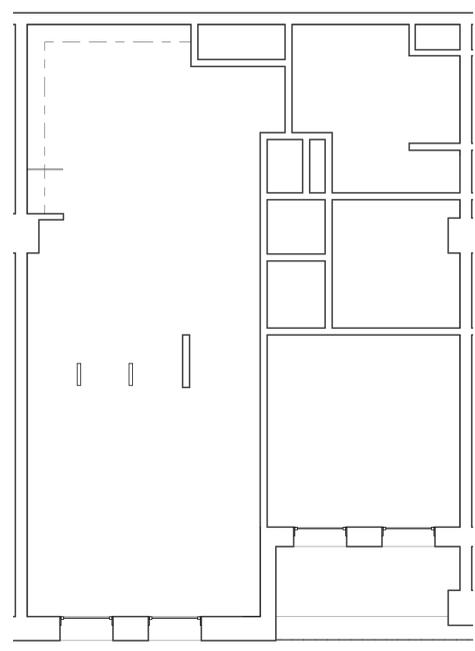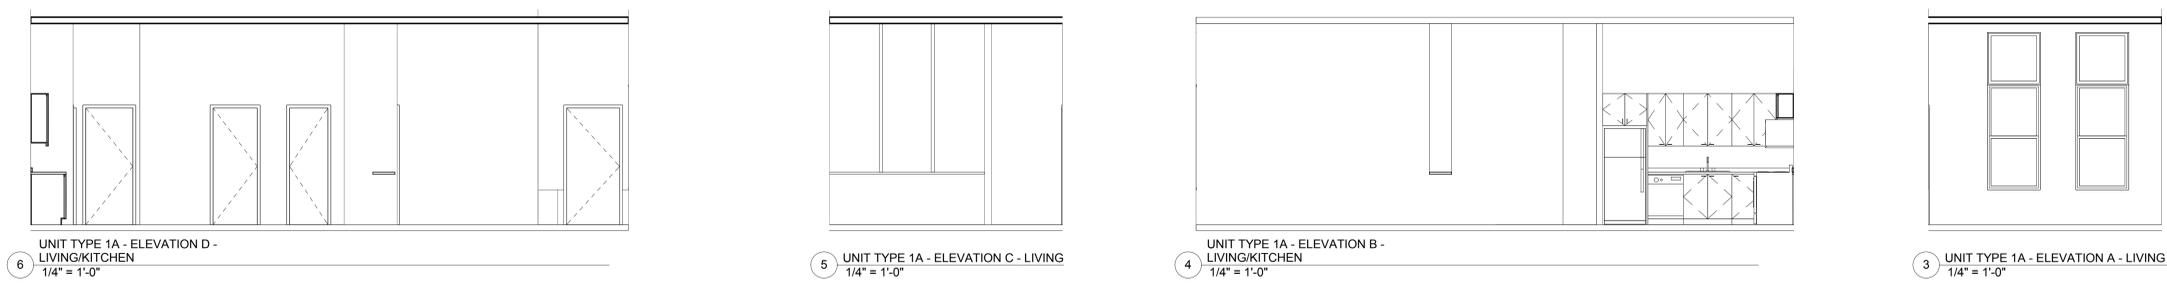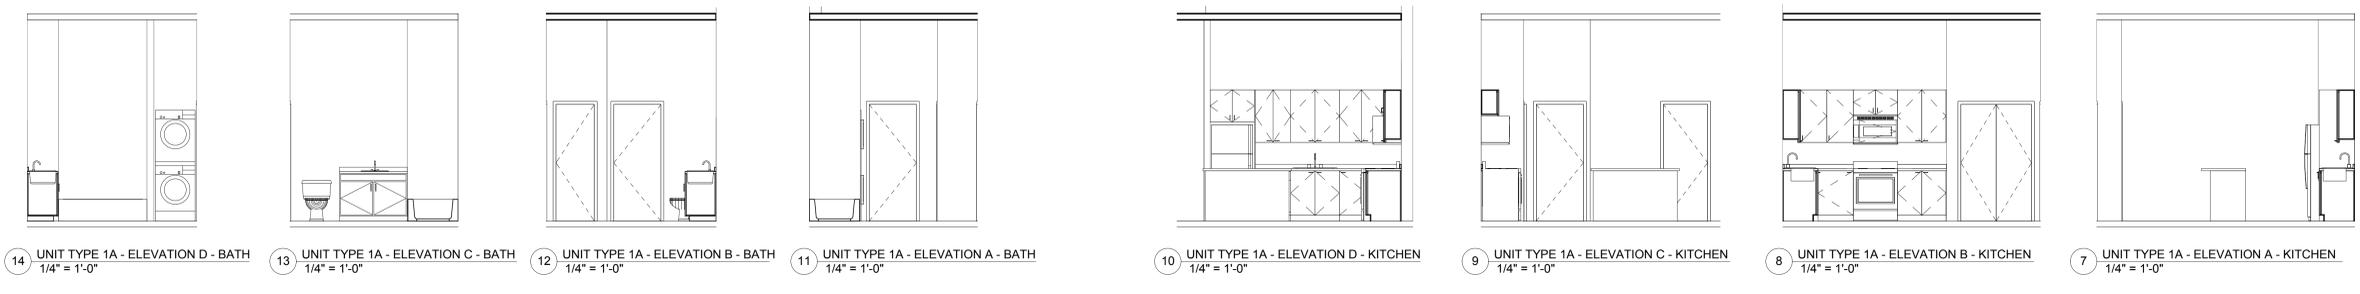

CITY PERMITTING SUBMISSION

City Permitting Submission FEB 1, 2013
Issue Description Date

Scale: 1/4" = 1'-0"
Drawn By: Author Checked By: Checker Reviewed By:

Project No. 2011087

90 WASHINGTON STREET

90 Washington St.
Somerville, MA 02145

ENLARGED UNIT PLAN - UNIT TYPE 1A

A7.3

Client
Corcoran Jennison 617-822-7350

Structural Engineer
JML Engineering 781-756-0300

Civil Engineer
EBI Consulting 781-273-2500

ME/PFP
Peterson Engineering 603-436-4233

Landscape
Terraink 617-650-7398

Traffic Consultant
Fort Hill Infrastructure 617-305-4161



CITY PERMITTING SUBMISSION

Issue Description	Date
City Permitting Submission	FEB 1, 2013

Scale: 1/4" = 1'-0"

Drawn By: Author
Checked By: Checker
Reviewed By:

Project No. 2011087

90 WASHINGTON STREET

90 Washington St.
Somerville, MA 02145

ENLARGED UNIT PLAN - UNIT TYPE 2A