


ATTIC DEMOLITION PLAN



DEMOLITION ROOF PLAN

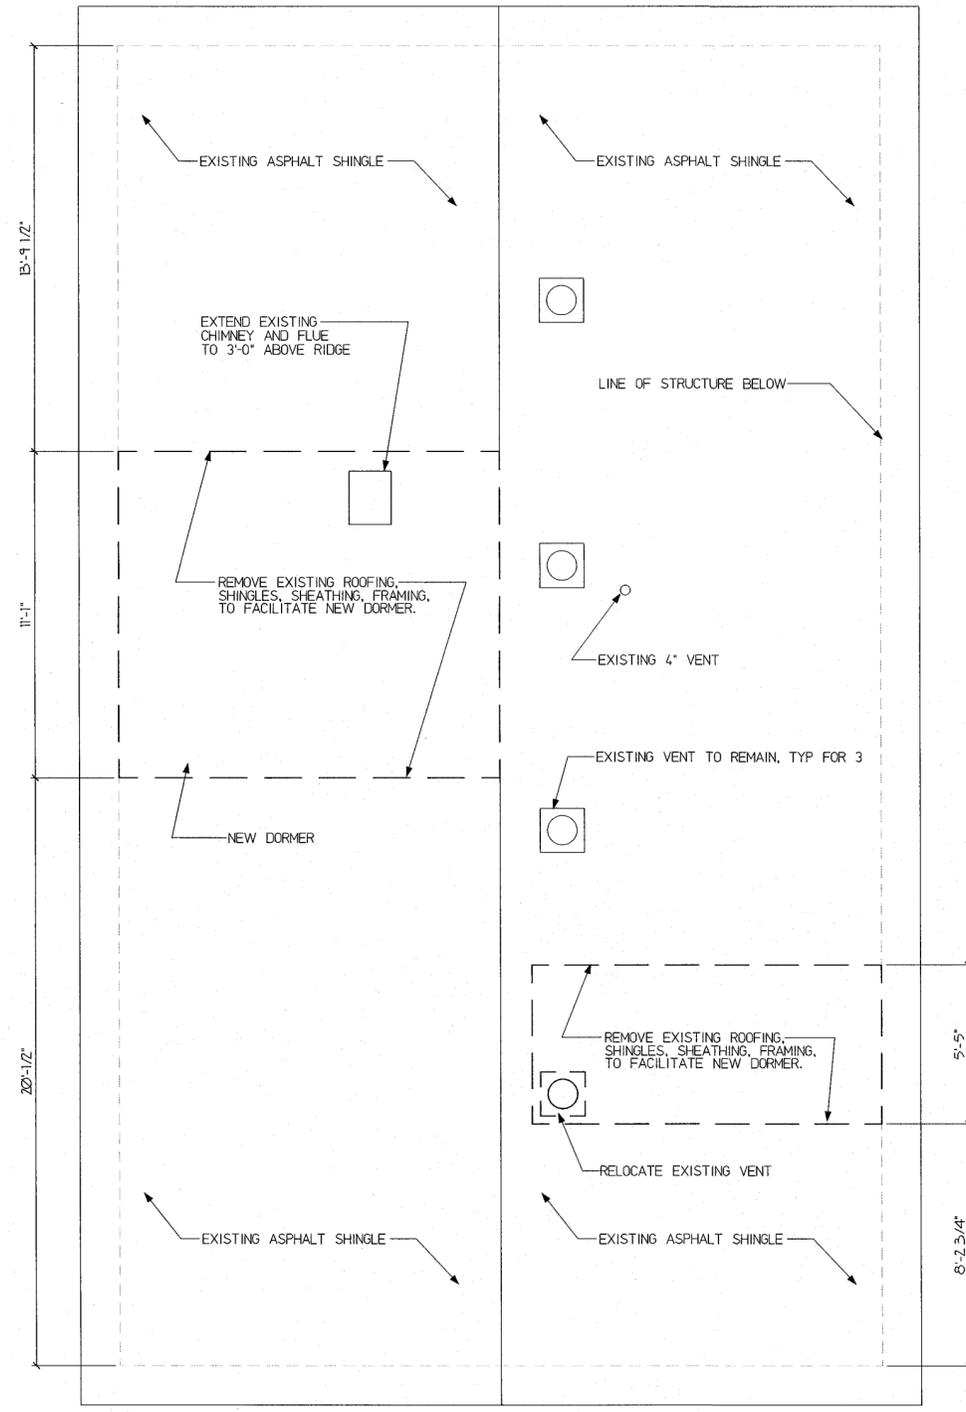