

MEACHAM ROAD

LEGEND:

EXISTING WALL

NEW WALL

SD-2

NEW INFILL WALL, GLAZING AND DOOR IN EXISTING OVERHEAD DOOR OPENING.


UP

BRIGHT HORIZONS ART ROOM

UP

BRIGHT HORIZONS MOVEMENT ROOM

COMMON SPACE

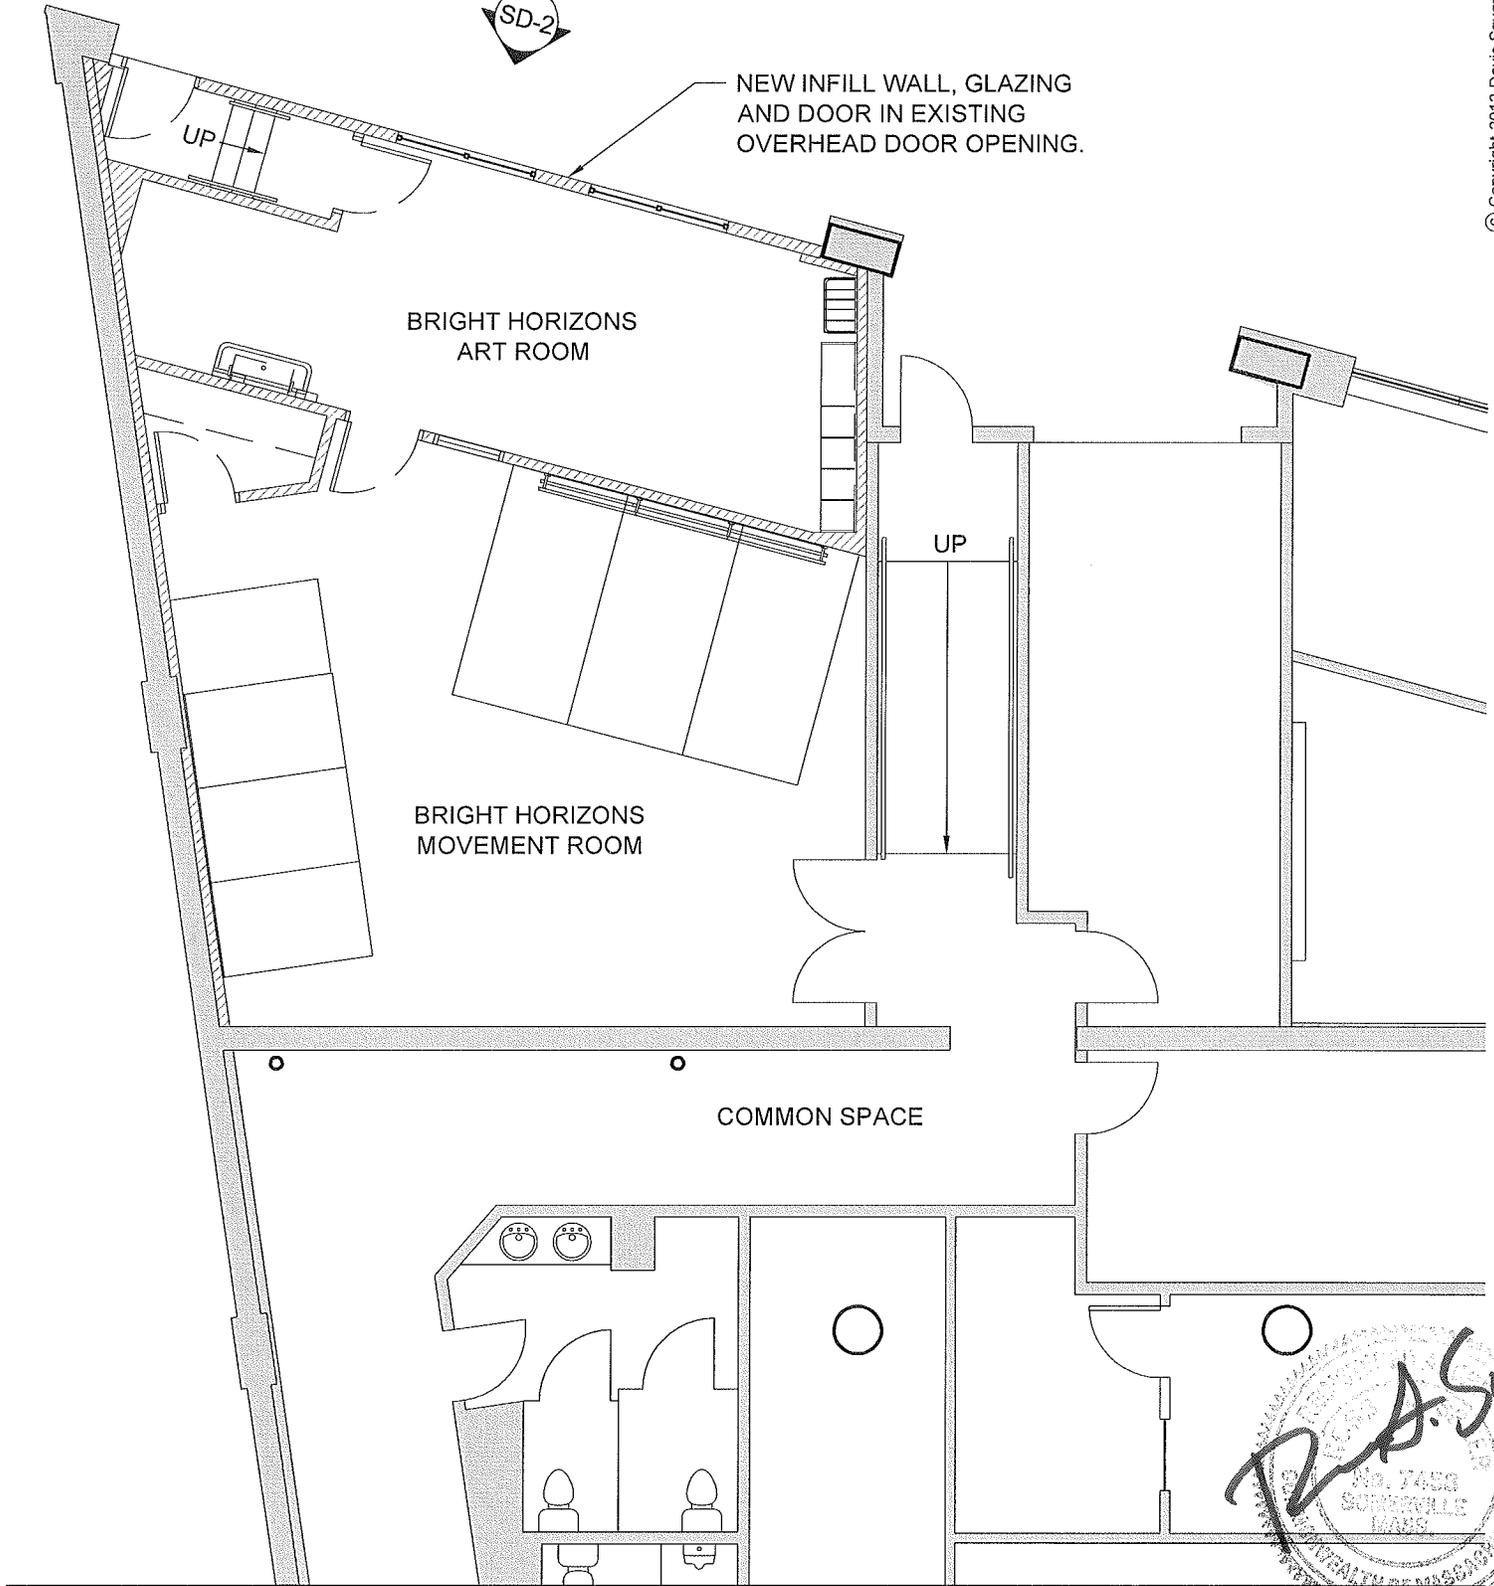

© Copyright 2012 Davis Square Architects, Inc.



DAVIS
SQUARE
ARCHITECTS

240A Elm St.
Somerville, MA 02144
617.628.5700
www.davissquarearchitects.com

Project		
BRIGHT HORIZONS 99 DOVER ST.		
Title	Drawing Reference	
PROPOSED EXTERIOR INFILL WALL AND GLAZING		
Scale	Project No.	Date
1/8"=1'-0"	12013.00	4-19-12

Sheet No.
SD-1