





VIEW




Key Plan

VIEW

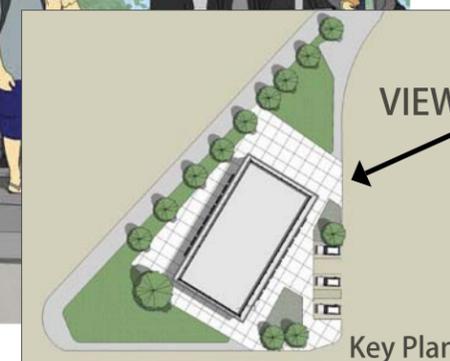

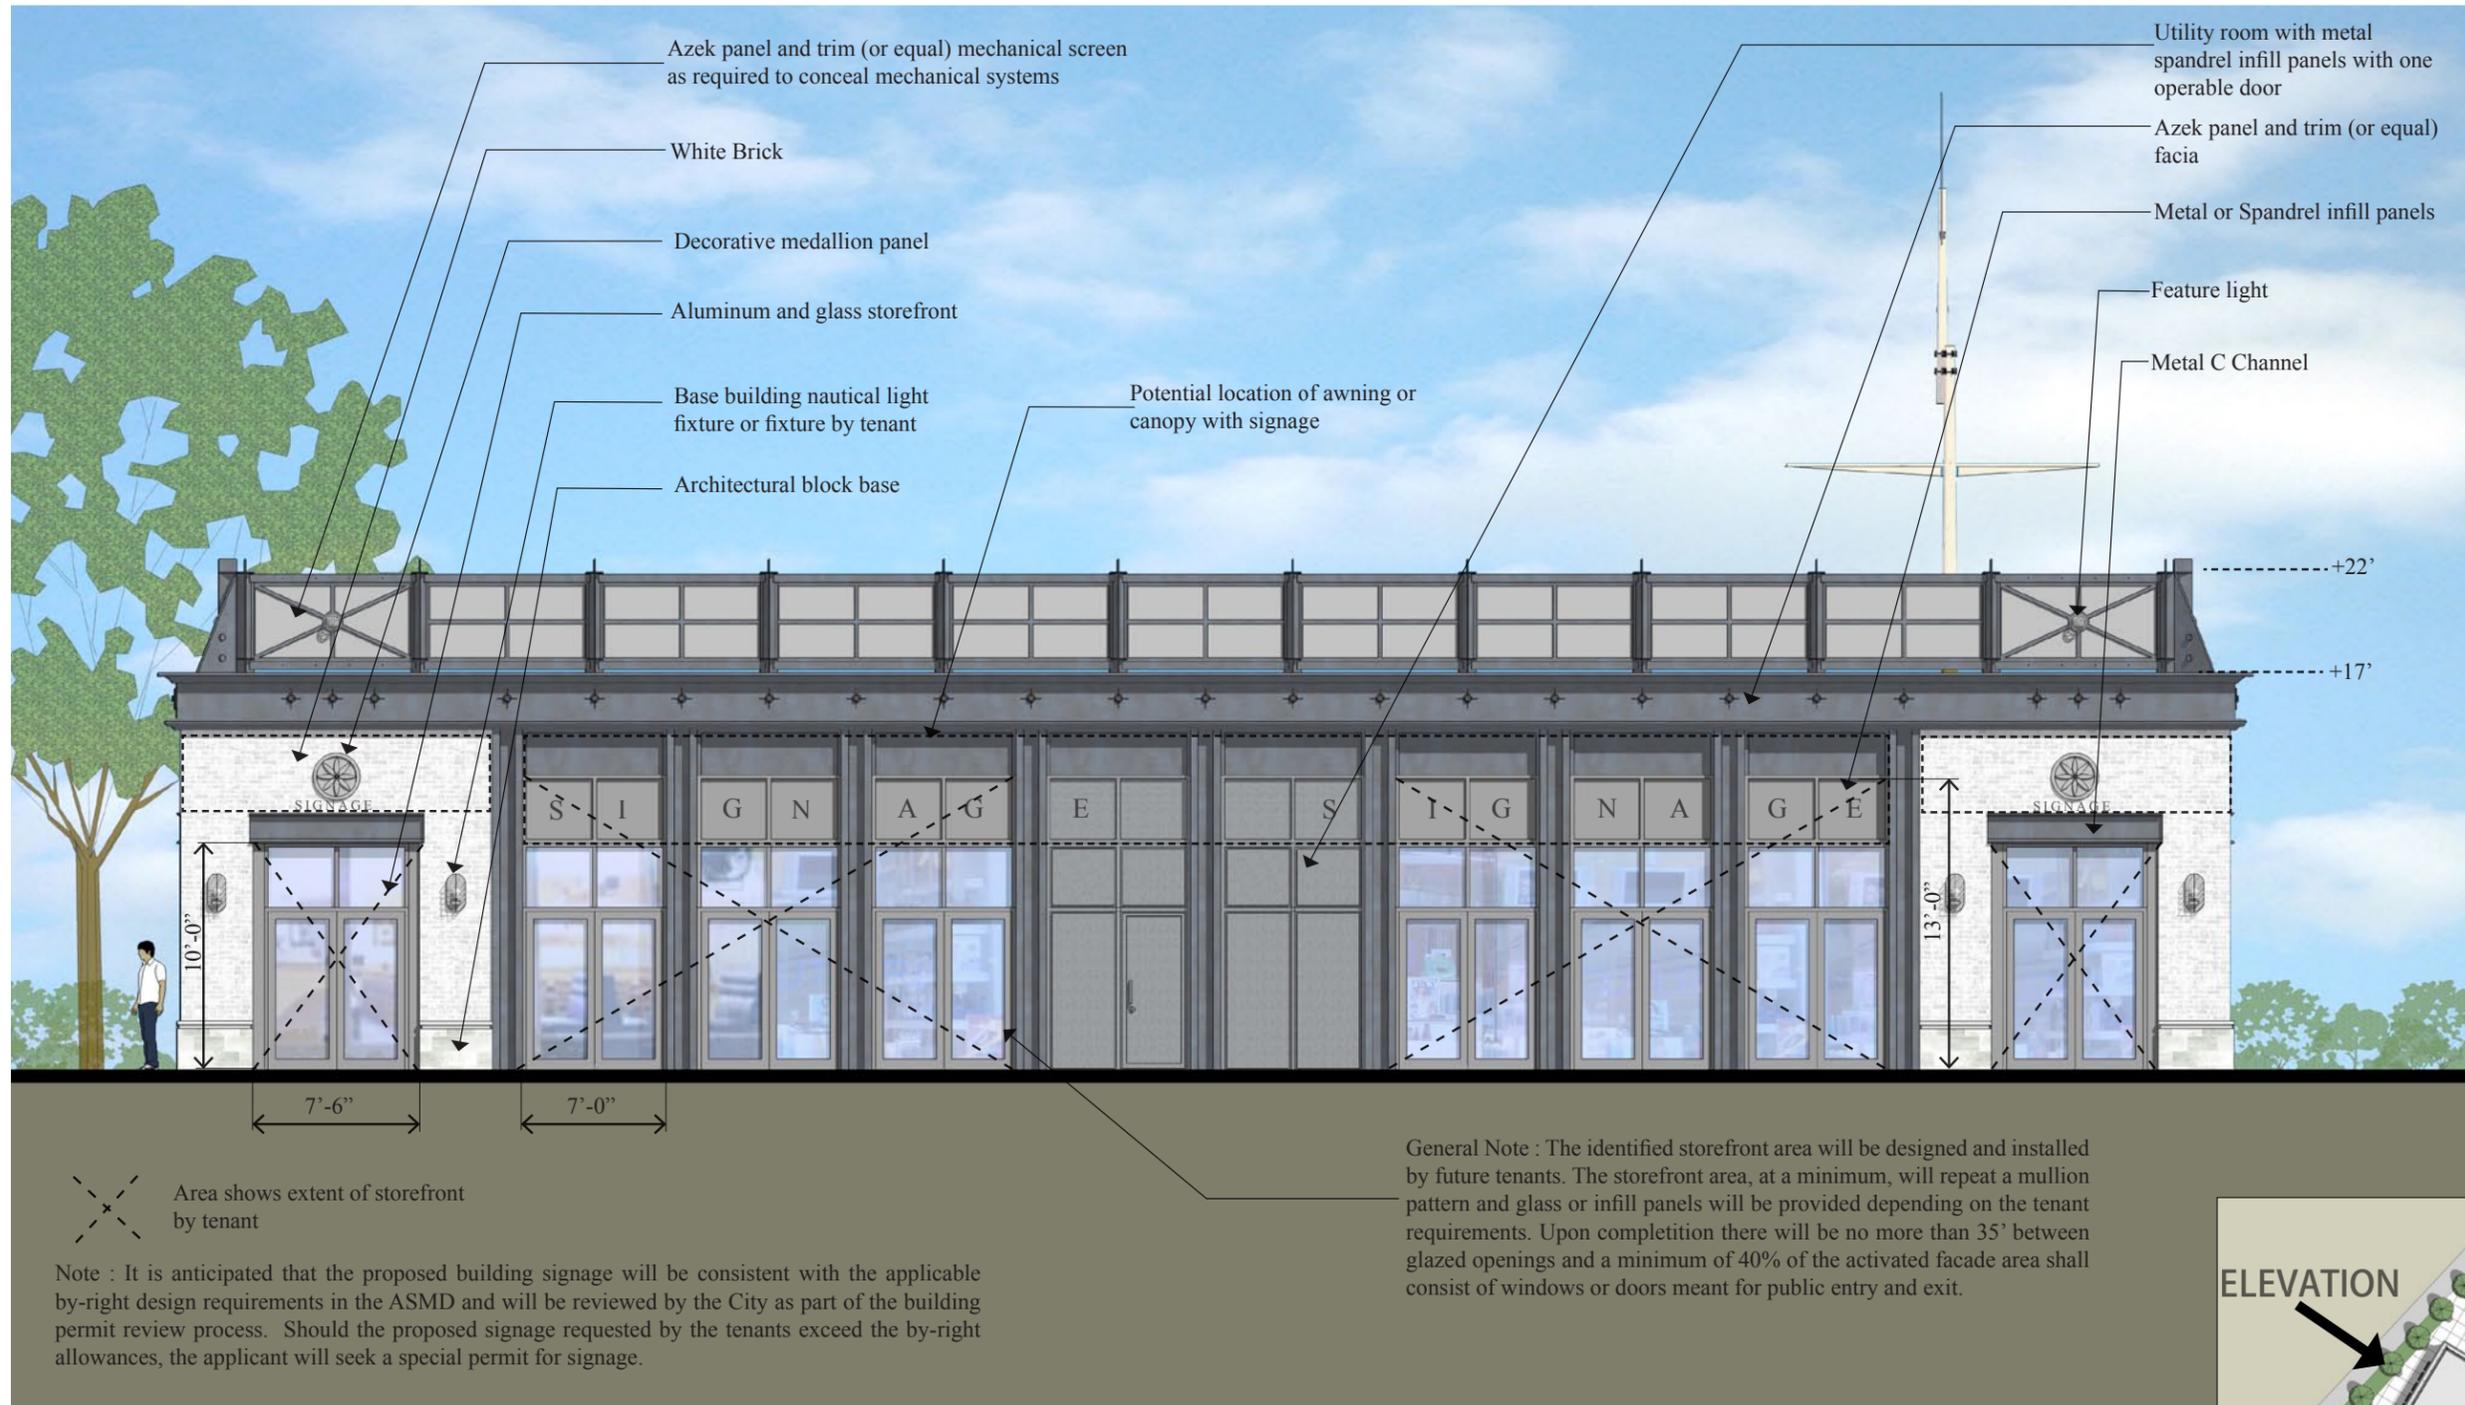

Scale : 1/8" = 1' (when printed on 11x 17)

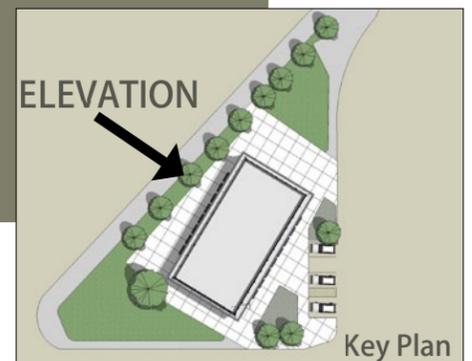





 Area shows extent of storefront by tenant

Note : It is anticipated that the proposed building signage will be consistent with the applicable by-right design requirements in the ASMD and will be reviewed by the City as part of the building permit review process. Should the proposed signage requested by the tenants exceed the by-right allowances, the applicant will seek a special permit for signage.

Scale : 1/8" = 1' (when printed on 11x 17)

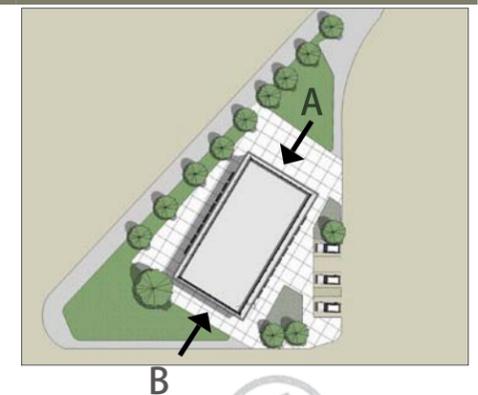

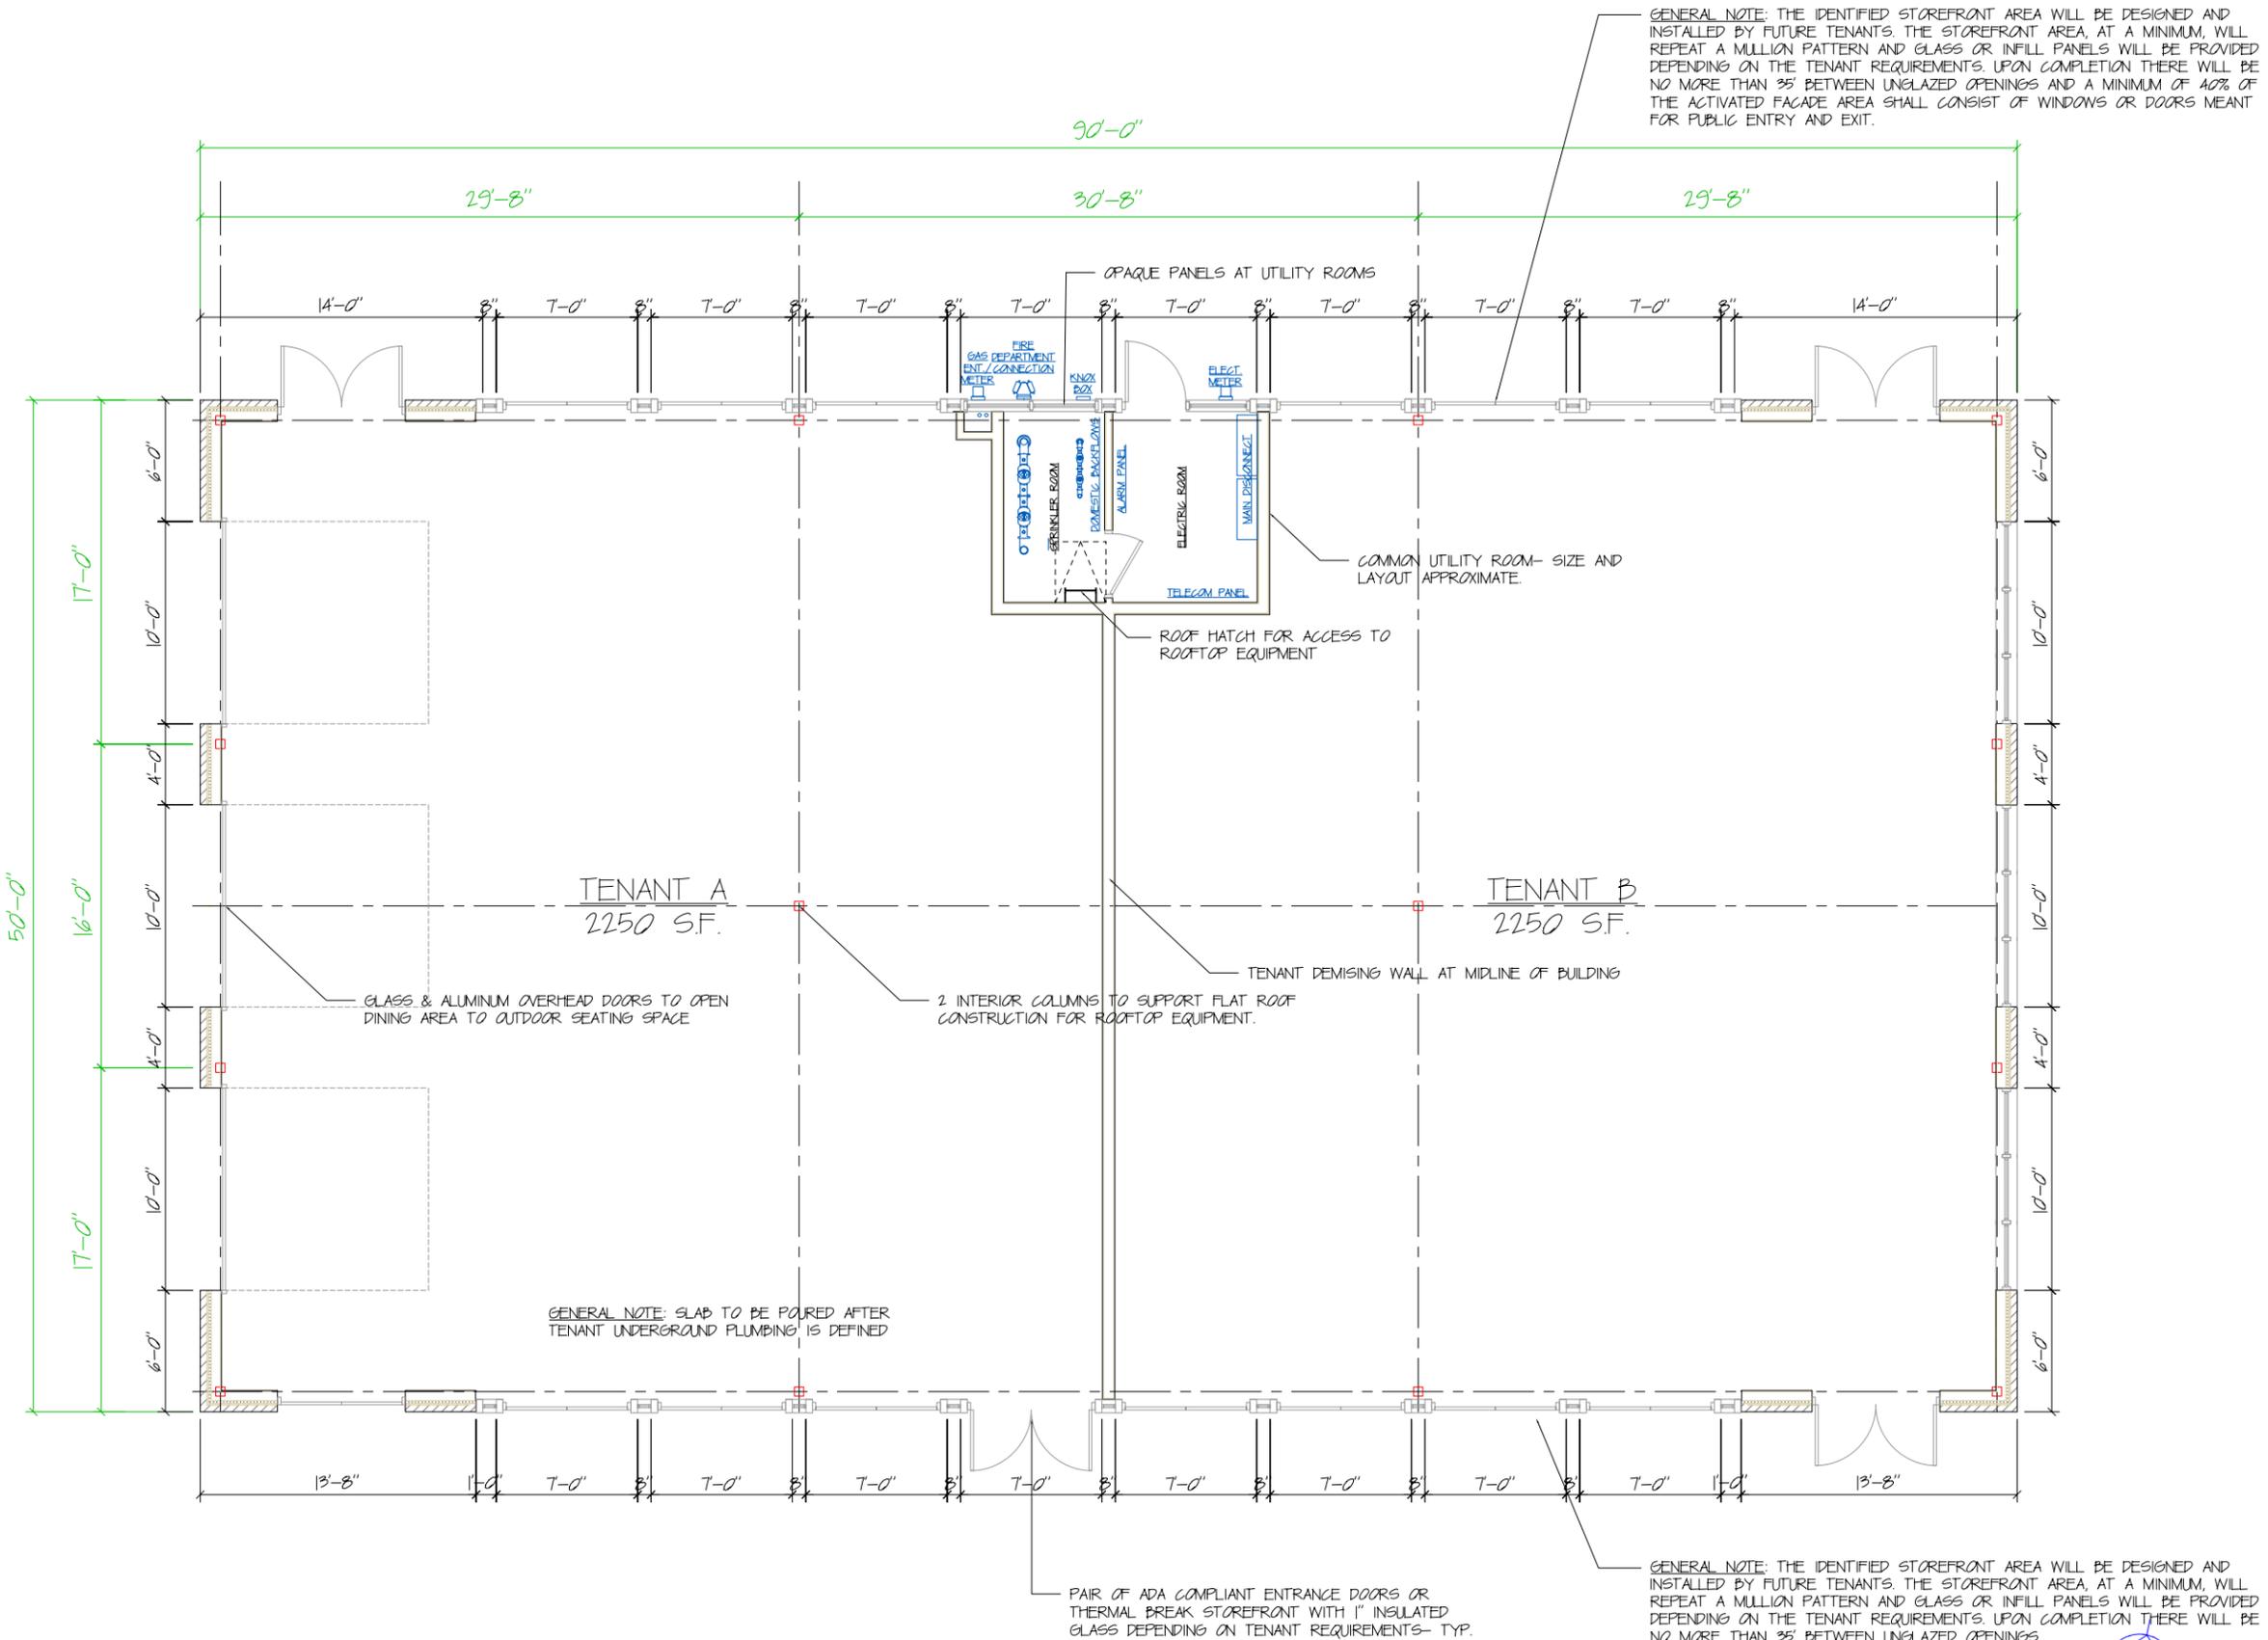

DRAWING FLOOR PLAN 1/4"=1'-0"
PROJECT ASSEMBLY SQUARE BLOCK 10
ASSEMBLY SQUARE
SOMERVILLE, MASSACHUSETTS
PROJECT NO

PER CITY COMMENTS
FOR PRE-FILING
FOR PRE-FILING
PRELIMINARY - FOR REVIEW & COMMENT

BY APR

DATE

ACTION

DRAWING NO

A-1

