

ALTERNATE DESIGN OPTION

**HEWITT
WEINSTOCK**
7 HOLT'S AVE
SOMERVILLE, MA 02143




CARRIE McMULLEN, LEED AP
DESIGNER
carriemcmullen@gmail.com

SITE-1

DATE: FEB 26, 2015

SCALE: 1" = 10'-0"

SITE PLAN - EXISTING

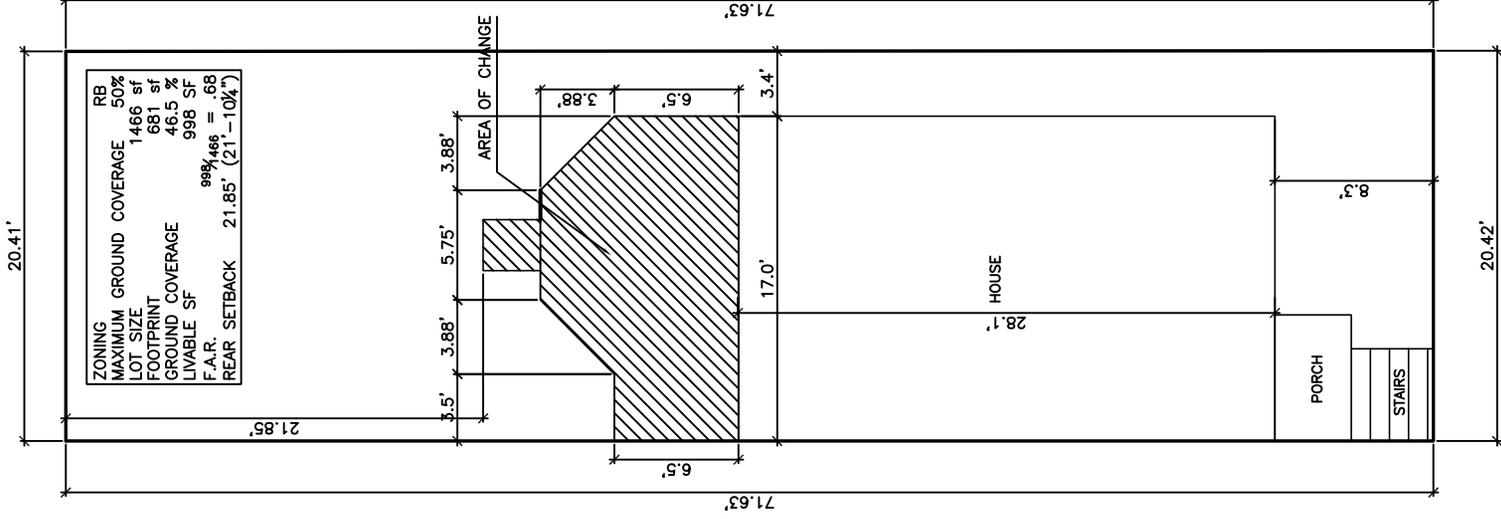

ALTERNATE DESIGN OPTION

**HEWITT
WEINSTOCK**
7 HOLT'S AVE
SOMERVILLE, MA 02143




CARRIE McMULLEN, LEED AP
DESIGNER
carriemcmullen@gmail.com

SITE-2

SITE PLAN - NEW

DATE: FEB 26, 2015

SCALE: 1" = 10'-0"

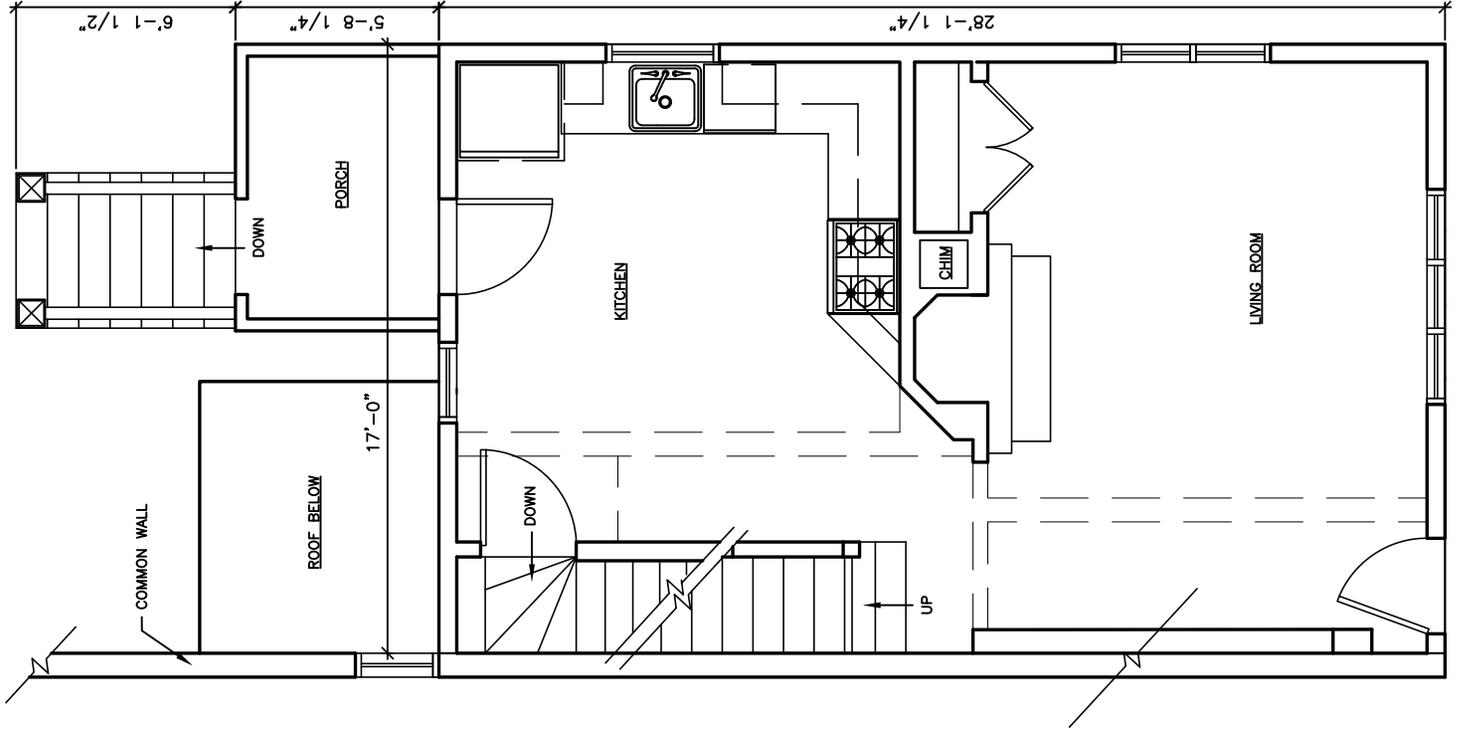

ALTERNATE DESIGN OPTION

**HEWITT
WEINSTOCK**
7 HOLT'S AVE
SOMERVILLE, MA 02143


CM
CARRIE McMILLEN, LEED AP
DESIGNER
carrie.mcmullen@gmail.com

EX-1

DATE: FEB 26, 2015

SCALE: 3/16" = 1'-0"

FIRST FLOOR PLAN
- EXISTING

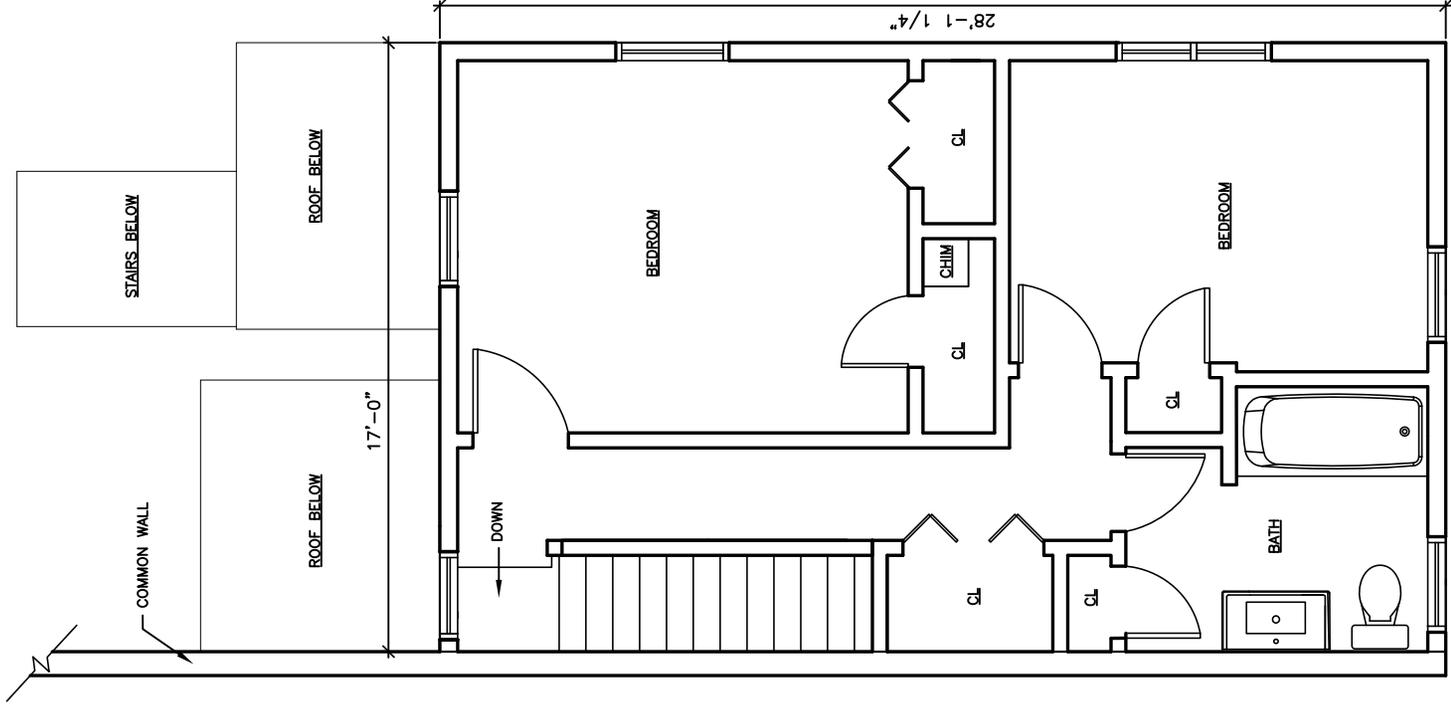

ALTERNATE DESIGN OPTION

HEWITT
WEINSTOCK
7 HOLT'S AVE
SOMERVILLE, MA 02143


CM
CARRIE McMILLEN, LEED AP
DESIGNER
carriemcmillen@gmail.com

EX-2

DATE: FEB 26, 2015

SCALE: 3/16" = 1'-0"

SECOND FLOOR PLAN
- EXISTING

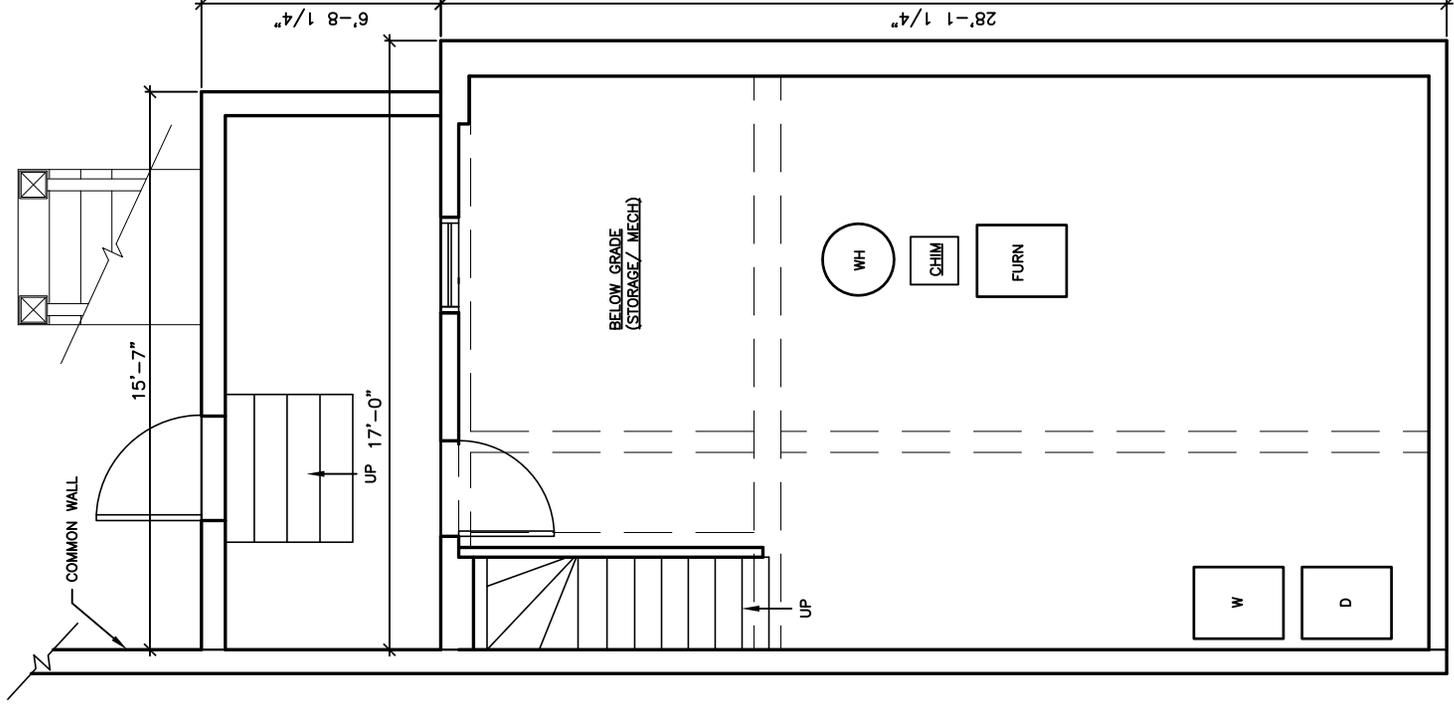

ALTERNATE DESIGN OPTION

HEWITT
 WEINSTOCK
 7 HOLT'S AVE
 SOMERVILLE, MA 02143

CM
 CARRIE McMILLEN, LEED AP
 DESIGNER
 carriemcmiller@gmail.com

EX - 3

DATE: FEB 26, 2015

SCALE: 3/16" = 1'-0"

BELOW GRADE PLAN
 - EXISTING

TOP OF ROOF
27'-1 1/2" +/-



SECOND FLOOR
14'-10 3/4" +/-

FIRST FLOOR
4'-11" +/-

EXTERIOR GRADE
0'-0"

ALTERNATE DESIGN OPTION

HEWITT
WEINSTOCK
7 HOLT'S AVE
SOMERVILLE, MA 02143


CARRIE McMULLEN, LEED AP
DESIGNER
carriemcmullen@gmail.com

EX-4

DATE: FEB 26, 2015

SCALE: 3/16" = 1'-0"

SOUTH ELEVATION
- EXISTING



ALTERNATE DESIGN OPTION

DATE: FEB 26, 2015

SCALE: 1'-0" = 3/16"

WEST ELEVATION - EXISTING

EX-5



CARRIE McMULLEN, LEED AP
DESIGNER

HEWITT
WEINSTOCK
7 HOLT'S AVE
SOMERVILLE, MA 02143

TOP OF ROOF
27'-1 1/2" +/-


COMMON WALL

SECOND FLOOR
14'-10 3/4" +/-

WINDOW IN COMMON
WALL BEYOND

FIRST FLOOR
4'-11" +/-

EXTERIOR GRADE
0'-0"

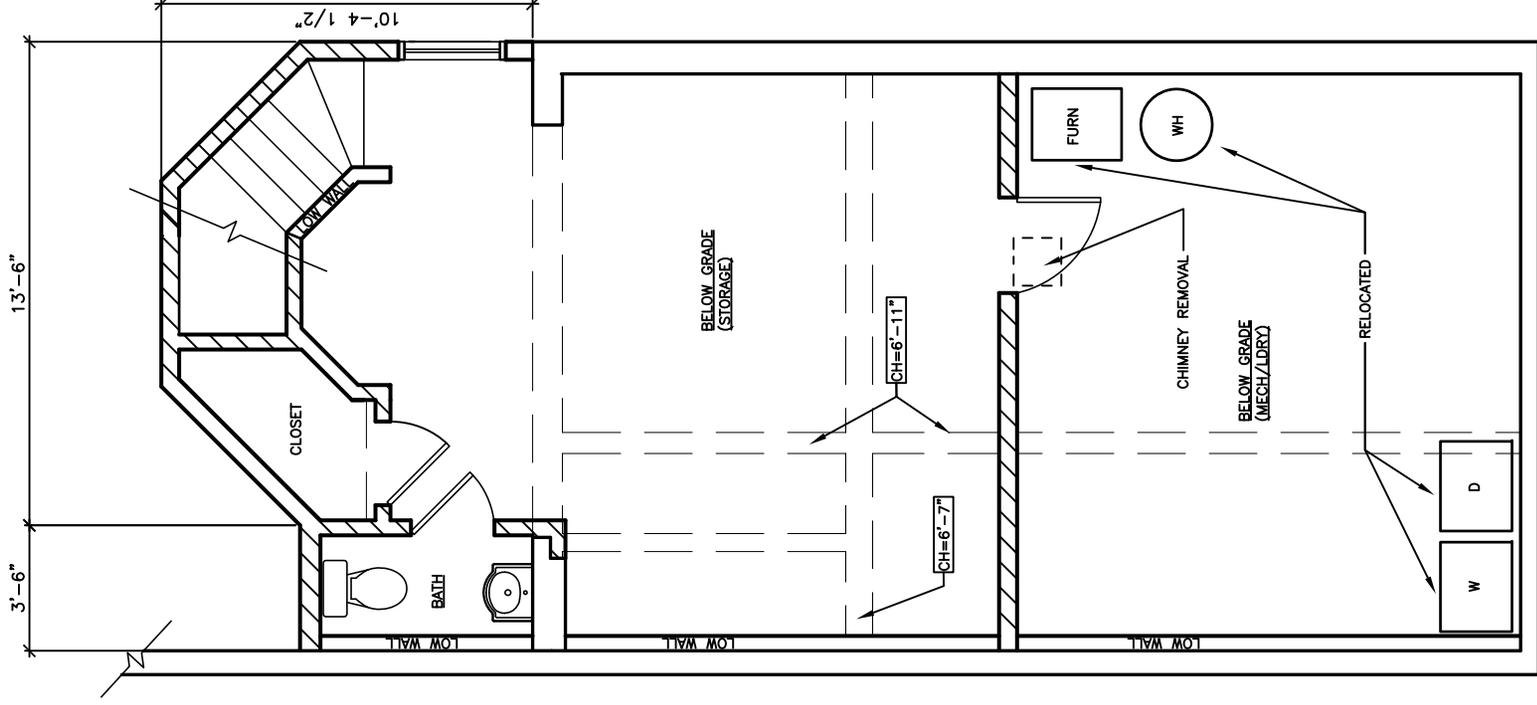

ALTERNATE DESIGN OPTION

**HEWITT
WEINSTOCK**
7 HOLT'S AVE
SOMERVILLE, MA 02143




CARRIE McMULLEN, LEED AP
DESIGNER
carriemcmullen@gmail.com

NEW-2

DATE: FEB 26, 2015

SCALE: 3/16" = 1'-0"

BELOW GRADE PLAN - NEW

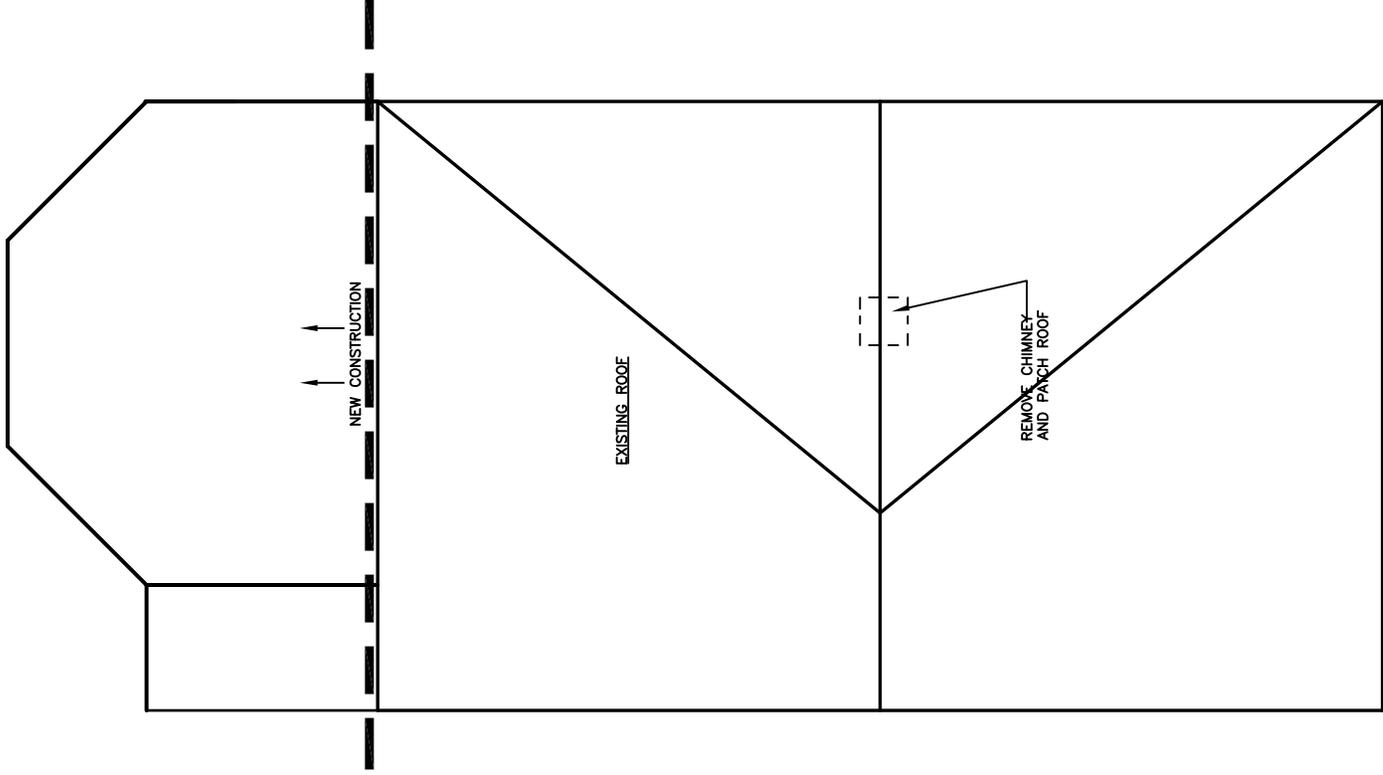

ALTERNATE DESIGN OPTION

HEWITT
WEINSTOCK
7 HOLT'S AVE
SOMERVILLE, MA 02143



CARRIE McMILLEN, LEED AP
DESIGNER
carriemcmiller@gmail.com

NEW-3

DATE: FEB 26, 2015

SCALE: 3/16" = 1'-0"

ROOF PLAN - NEW

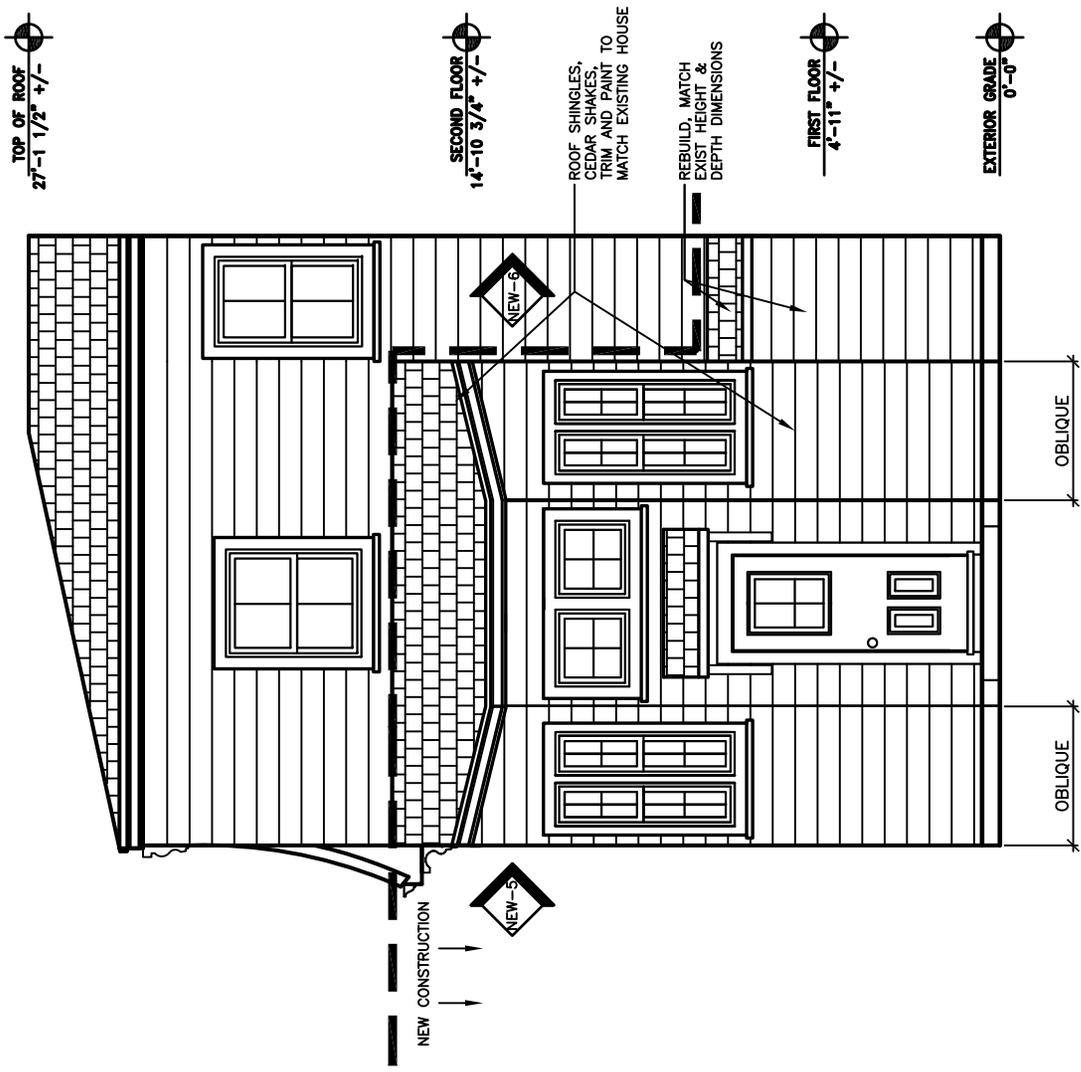

ALTERNATE DESIGN OPTION

HEWITT
WEINSTOCK
7 HOLT'S AVE
SOMERVILLE, MA 02143



CARRIE McMULLEN, LEED AP
DESIGNER
carriemcmullen@gmail.com

NEW-4

SOUTH ELEVATION - NEW

DATE: FEB 26, 2015

SCALE: 3/16" = 1'-0"



ALTERNATE DESIGN OPTION


DATE: FEB 26, 2015 SCALE: 1'-0" = 3/16"

NEW-5 WEST ELEVATION - NEW

CM

CARRIE McMILLEN, LEED AP
DESIGNER

HEWITT
WEINSTOCK
7 HOLT'S AVE
SOMERVILLE, MA 02143

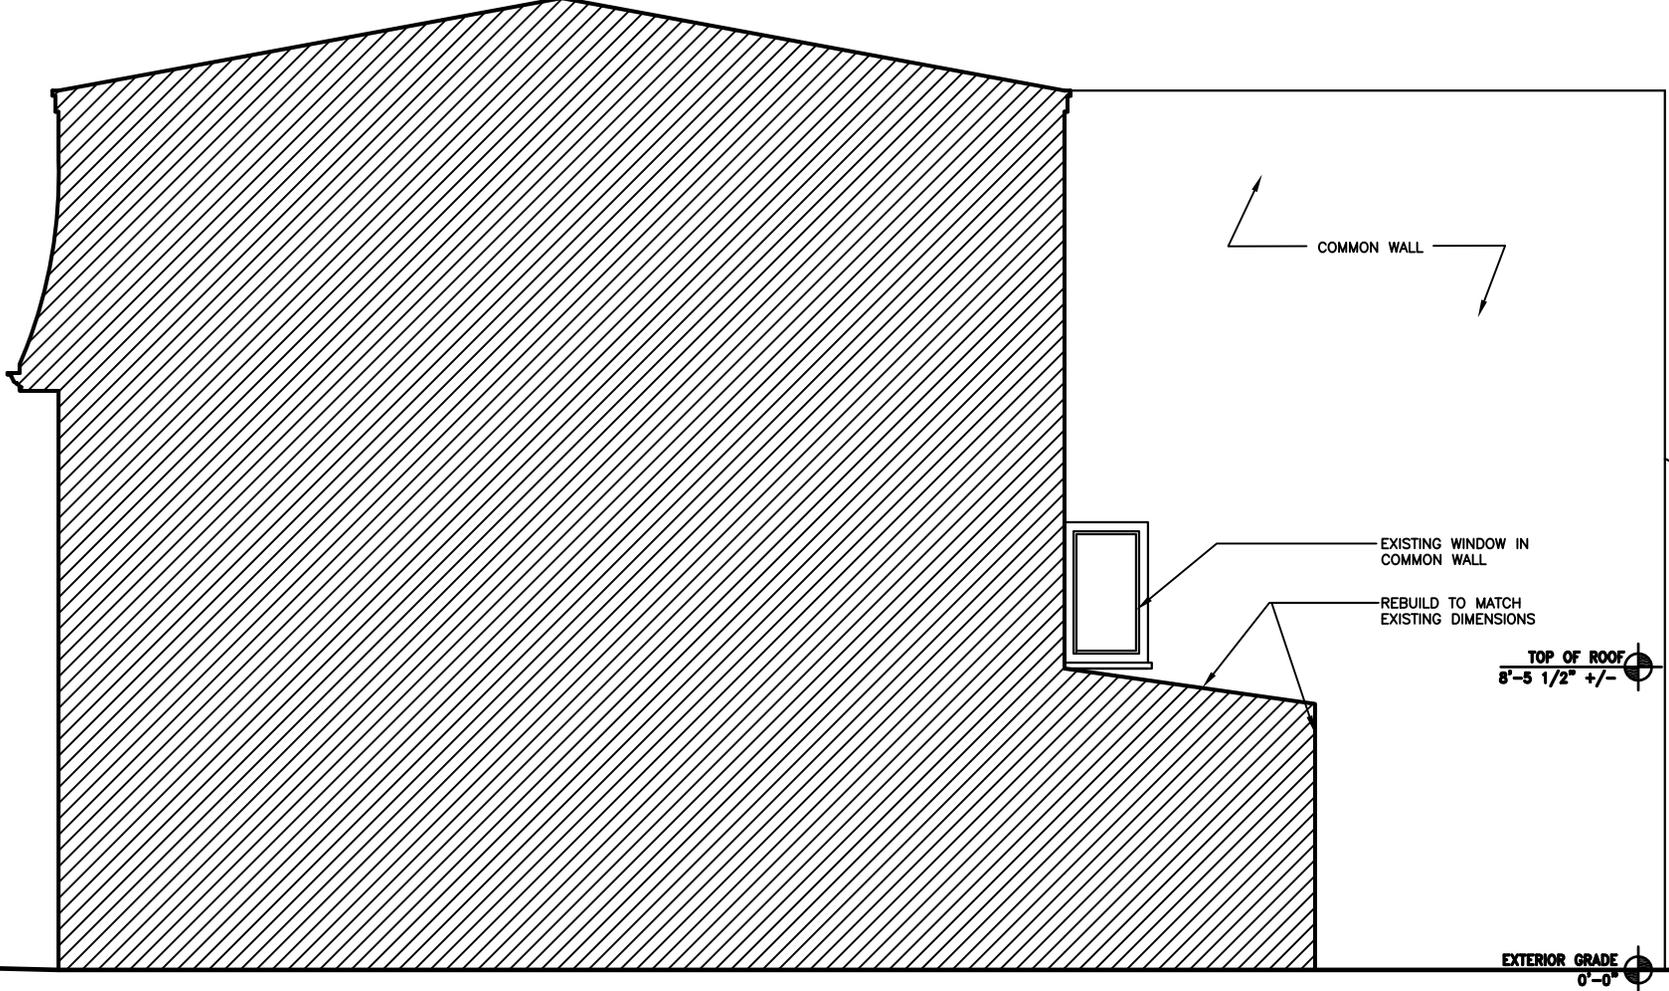

ALTERNATE DESIGN OPTION

HEWITT
WEINSTOCK
7 HOLT'S AVE
SOMERVILLE, MA 02143

CM
CARRIE McMILLEN, LEED AP
DESIGNER

NEW-6

DATE: FEB 26, 2015

SCALE: 1'-0" = 3/16"

WEST ELEVATION
@ COMMON WALL