


N/F
MARSHALL STREET
REALTY TRUST

LOT 1
AREA = 3,591 s.f.±

N/F
JOHN & RONAINÉ
QUIGLEY

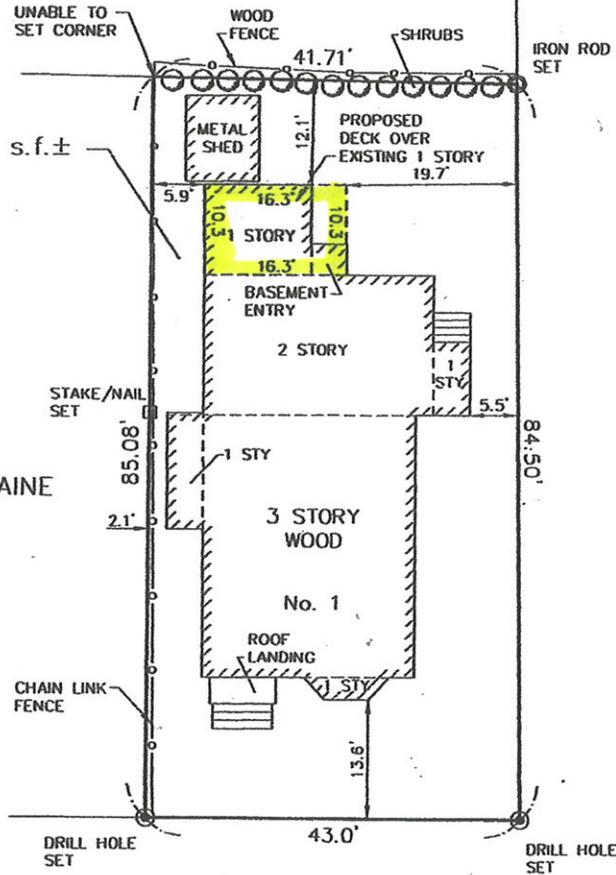

HOWE STREET

MARSHALL STREET

2011 MAY -2 PM 3:46

RECEIVED
S.P.C.D. AND
PLANNING DEPT.

CERTIFIED
PLOT PLAN OF LAND
1 HOWE STREET
SOMERVILLE, MA

NOTE:
TIES TAKEN TO CORNERBOARD.

I HEREBY CERTIFY THAT THIS PLAN WAS PREPARED FROM
AN INSTRUMENT SURVEY.

Thomas M. Killion 10/4/2010
THOMAS M. KILLION, P.L.S. DATE:



PREPARED BY:
MEDFORD ENGINEERING & SURVEY
ANGELO B. VENEZIANO ASSOCIATES
15 HALL ST. MEDFORD, MA. 02155
781-396-4466 fax: 781-396-8052

SCALE: 1" = 20'


TITLE REF: BK 48342 PG304

DATE: OCTOBER 4, 2010

FILE No. 17929


Howe ST.

RECEIVED
S.P.C.D. AND
PLANNING DEPT.
2011 MAY -2 PM 3:46

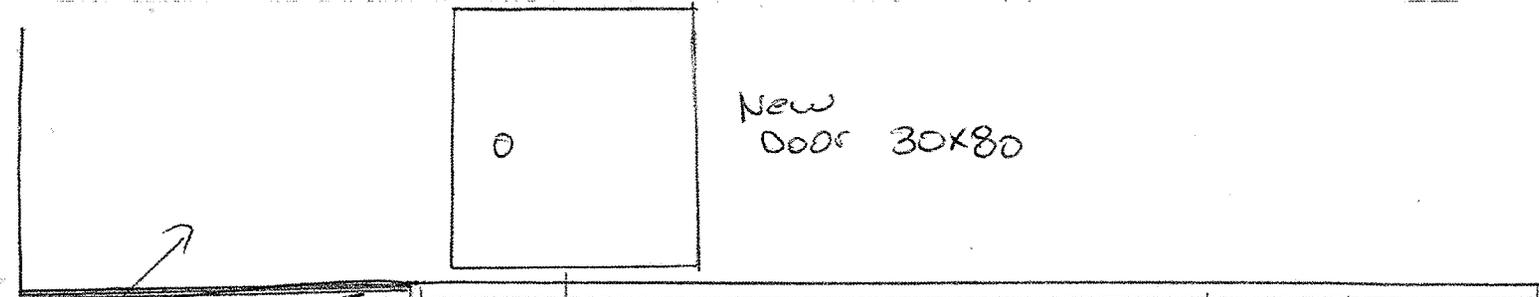

Existing house

Composite
5/8" x 6"
Decking

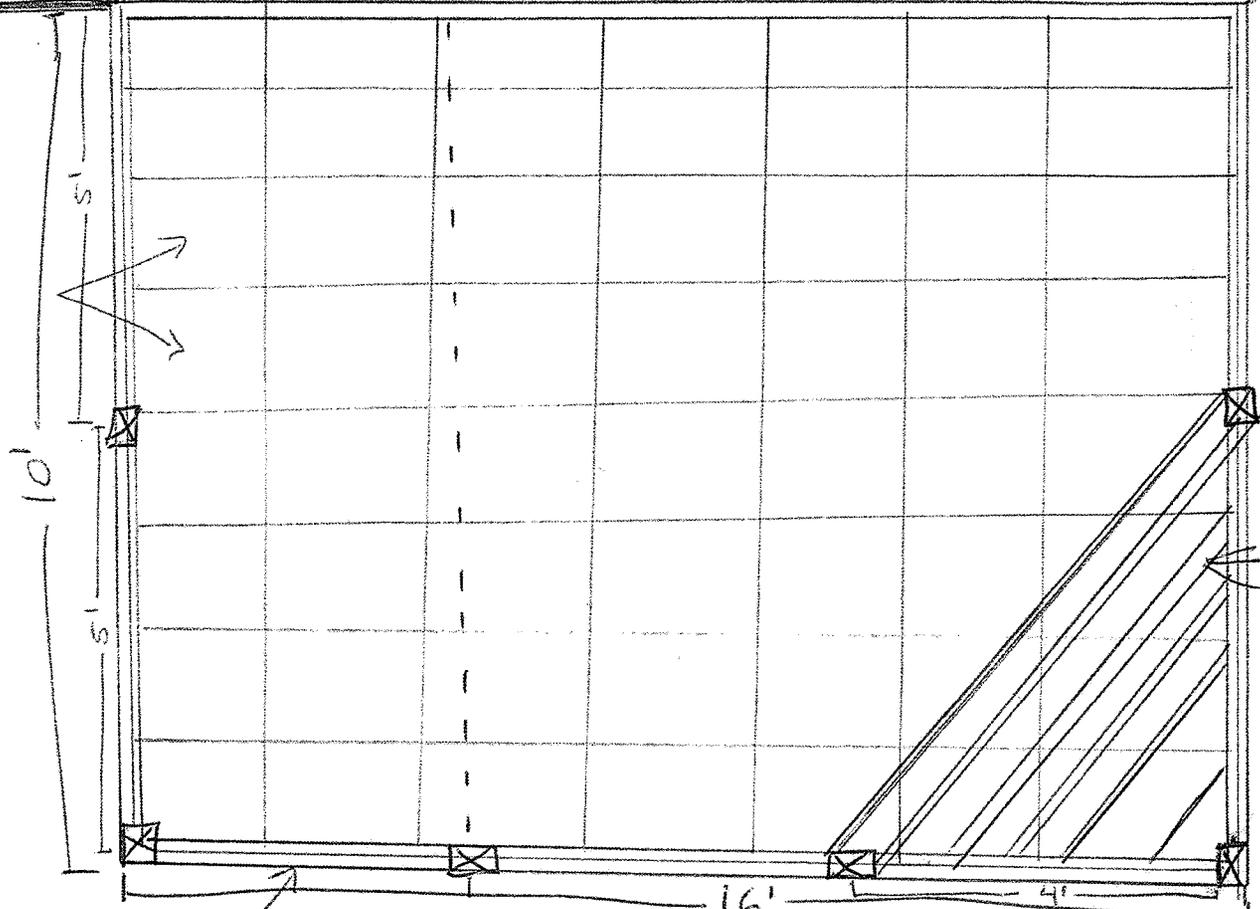

4x4 post.

Trellis w/
Vegetative
Cover.


4x4 post.

PT. 2x10
16oc. Framing

Existing 1st Floor
1 story.

#1

1 Howe St.

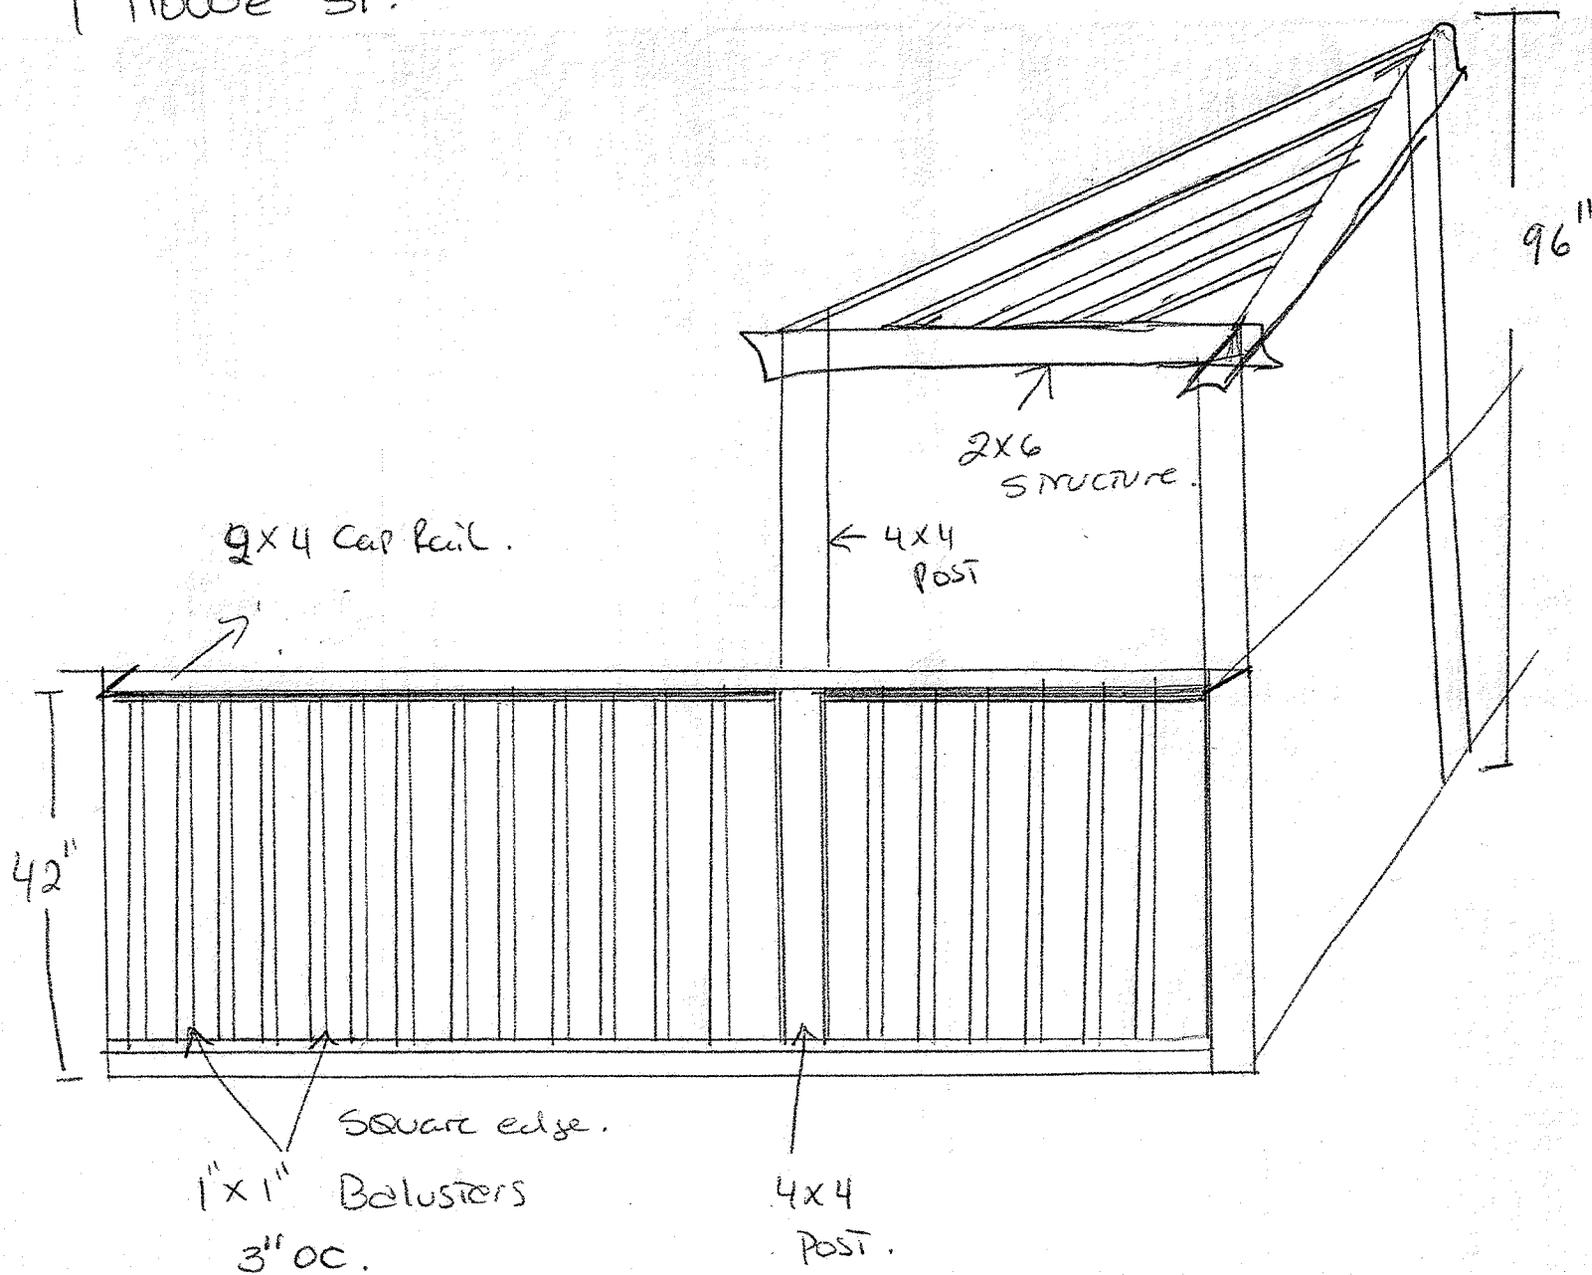

2011 MAY -2 PM 3:46


RECEIVED
S.P.C.D. AND
PLANNING DEPT.

#2

RECEIVED
S.P.C.D. AND
PLANNING DEPT.

#13

2011 MAY -2 PM 3:46

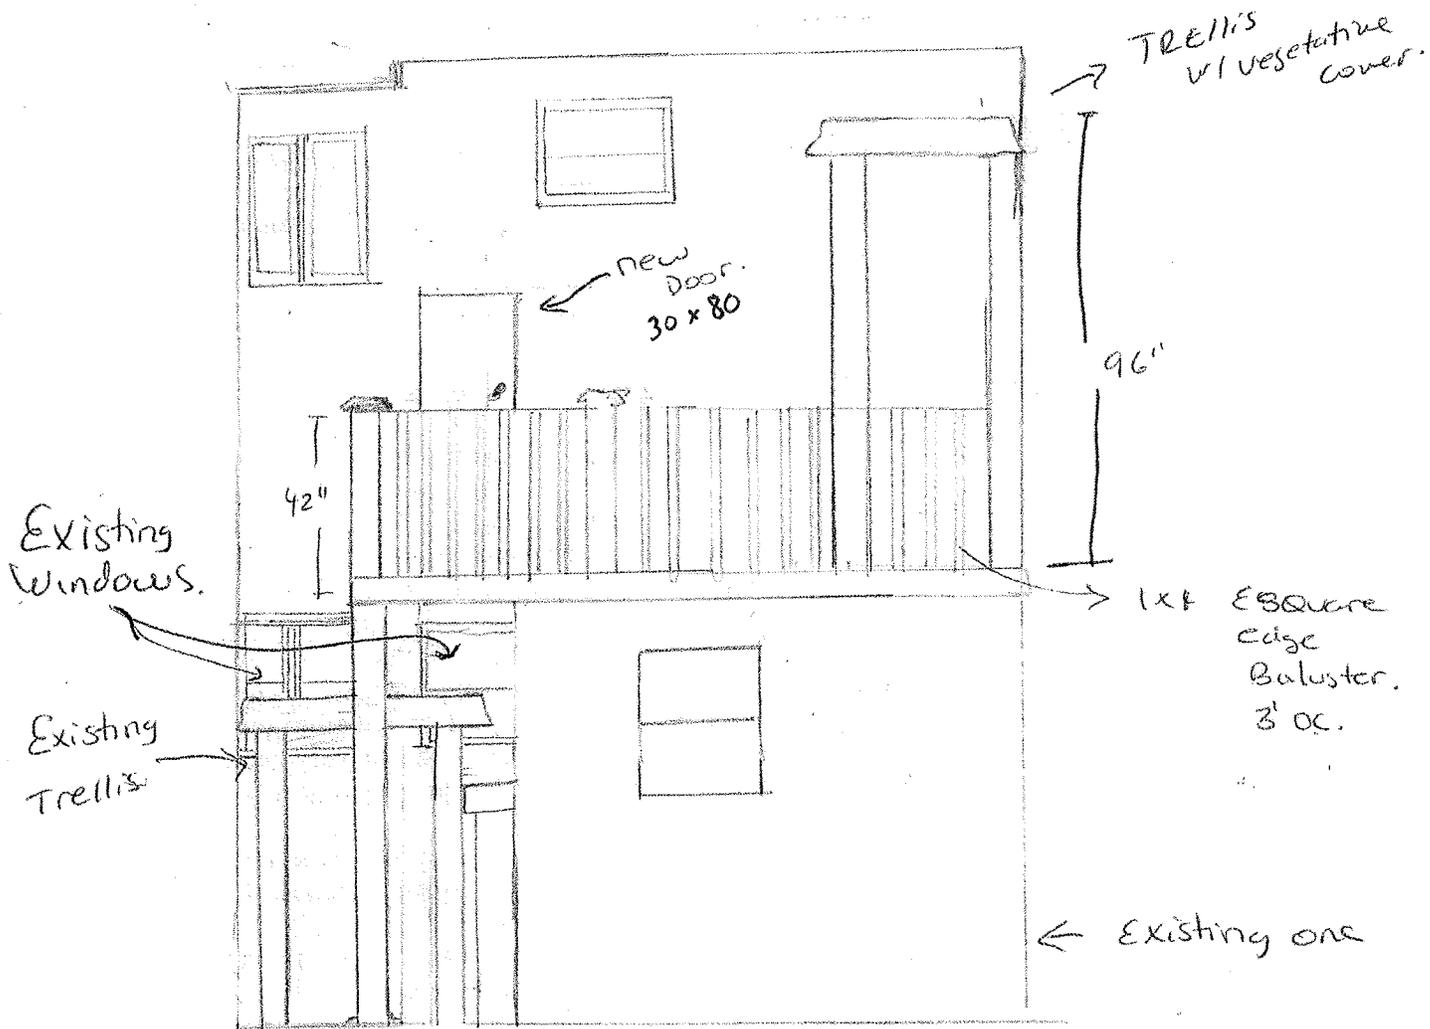


Rear View

RECEIVED
S.P.C.D. AND
PLANNING DEPT.

2011 MAY -2 PM 3: 47

1 Howe St.

#4

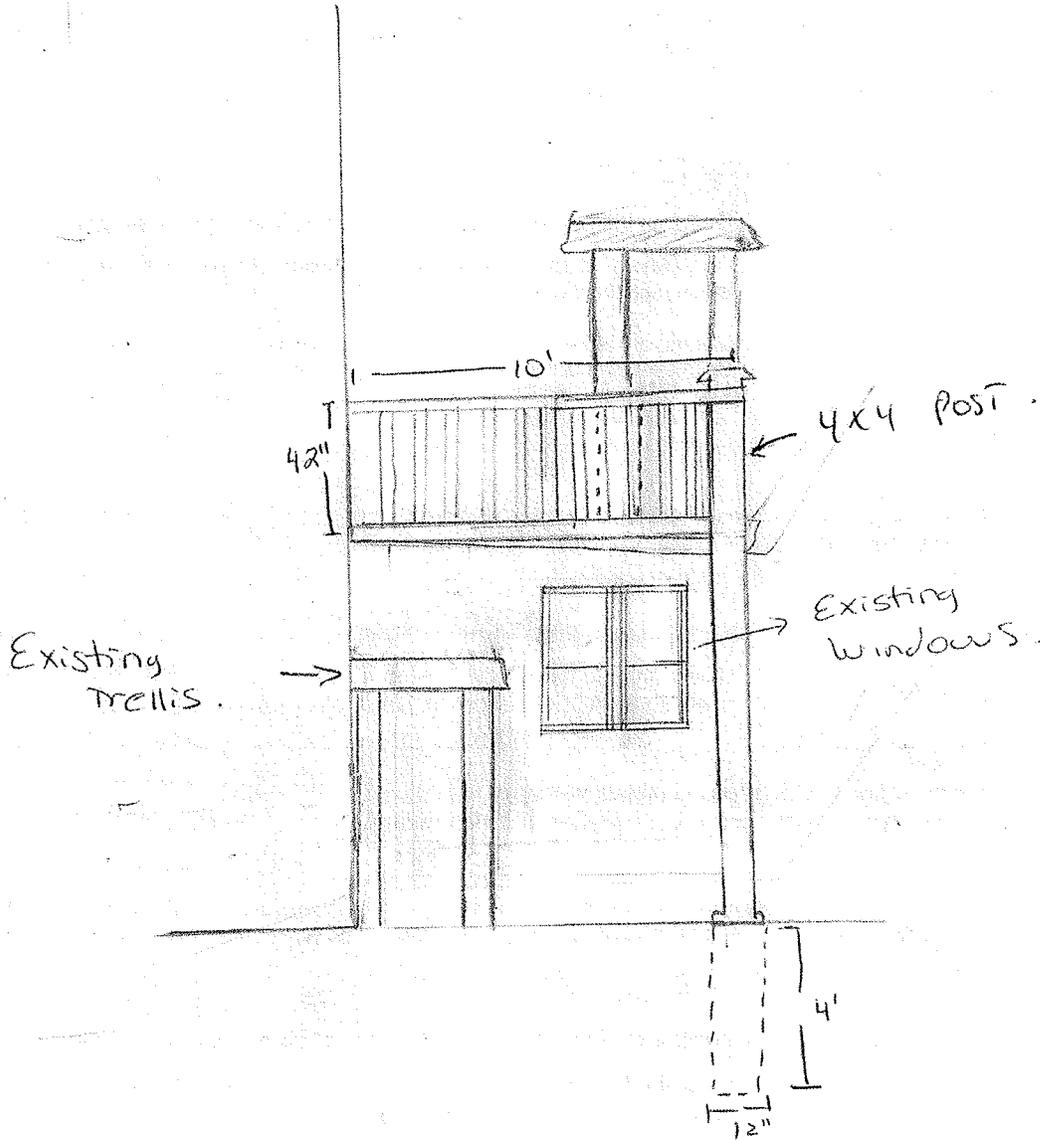

Side View

1 Howe St.
10' x 16' Deck.

#5



Baluster
Spacing 3"

RECEIVED
S.P.C.D. AND
PLANNING DEPT.
2011 MAY -2 PM 3:47

#6



- 1 Howe St
Somerville.

- Back of the house.

RECEIVED
S.P.C.D. AND
PLANNING DEPT.
2011 MAY -2 PM 3:47