

Uncle Bob's self storage

#433

51 mcGrath Hwy
Somerville, MA 02143


PRESENTED BY : M.J. DeNardo



Houston Corporate Office
5225 Katy Freeway, Suite 350
Houston, Texas 77007
713-977-7900
Fax 713-977-7903

Dallas Regional Office
2220 San Jacinto Blvd.
Denton, TX 76205
940-380-9153
FAX: 940-380-9395

SITE

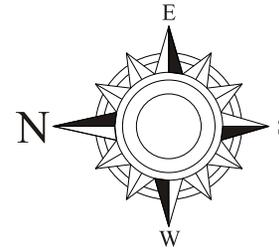

SIGN 6


SIGN 4

SIGN 5

SIGN 1

SIGN 3

SIGN 2

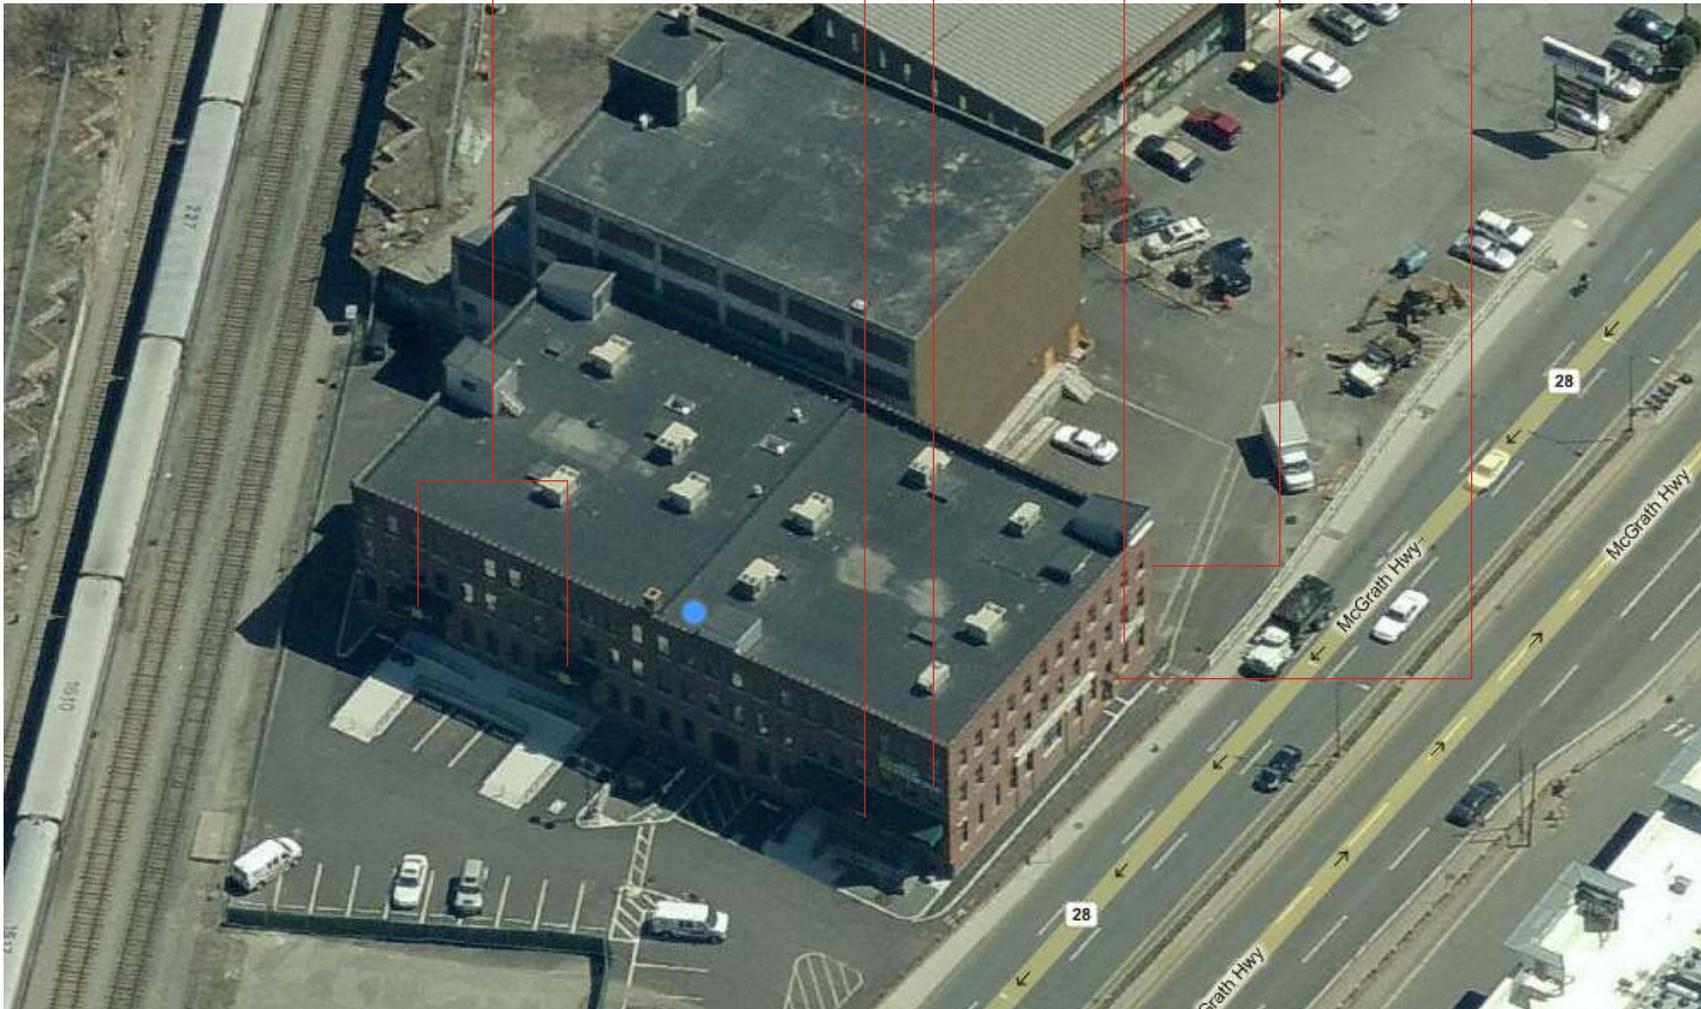

THIS DESIGN AND ENGINEERING IS SUBMITTED AS OUR PROPOSAL, AND THE RIGHT TO USE OR EXHIBIT IN ANY FORM, IS NOT AUTHORIZED WITHOUT WRITTEN PERMISSION BY US SIGNS.



**Houston
Dallas**

Houston Corporate Office
5225 Katy Freeway, Suite 350
Houston, Texas 77007
713-977-7900
Fax 713-977-7903

Dallas Regional Office
2220 San Jacinto Blvd.
Suite 365
Denton, Texas 76205
940-380-9153
FAX: 940-380-9395



Address: _____
#433
51 McGrath Hwy
City: Somerville,
MA 02143
State: _____
Account Rep: B.OSBORNE
Sales Rep: M.J.DeNARDO

APPROVALS
CLIENT _____
DESIGN _____
PROD. _____
Designer: PETER CARDINAL

Design No. Us162777 R15

DATE 2-6-13

Rev. Date: 8-1-13



1:10

The purchaser agrees to hold the seller harmless against any cause for action for damage which may occur as a result of drilling for piers and foundations, including but not limited to sewer, gas lines or any underground obstacles which the purchaser or others may deem valuable.

ELEVATION 1


SCOPE OF WORK:

SIGN 1


MANUFACTURE & INSTALL NEW WALL SIGN

SQUARE FEET CALCULATIONS		
Allowable	Existing	Proposed
500AG	0	64

PROPOSED : DAY VIEW

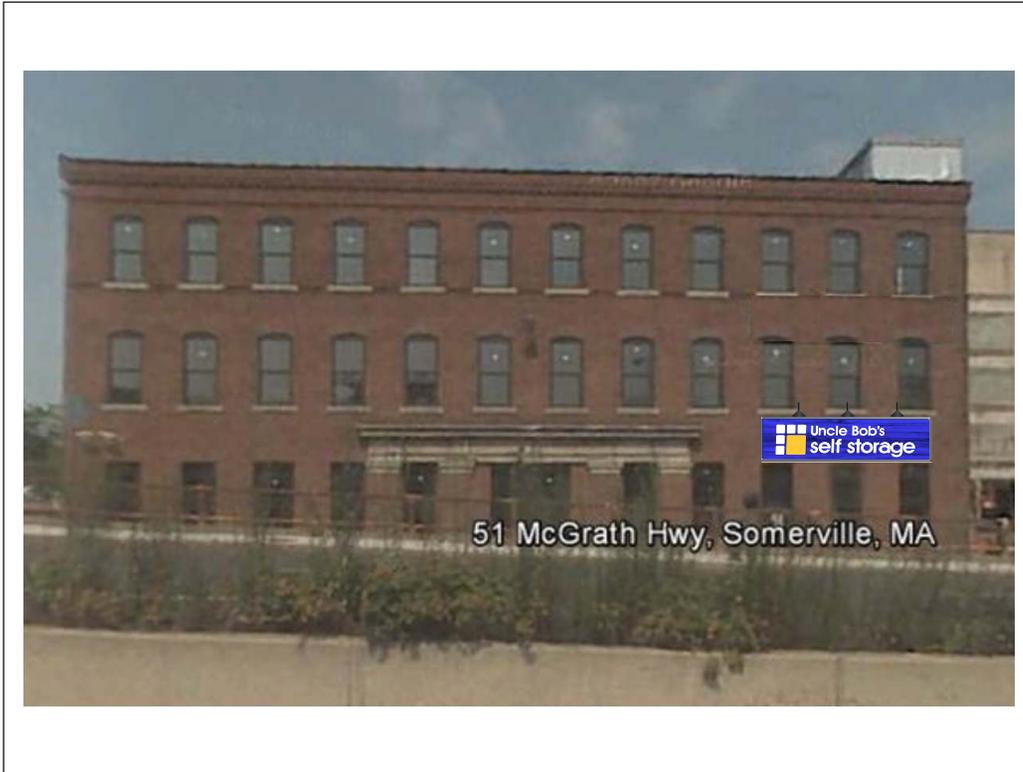

PROPOSED : MAGNIFIED NIGHT VIEW

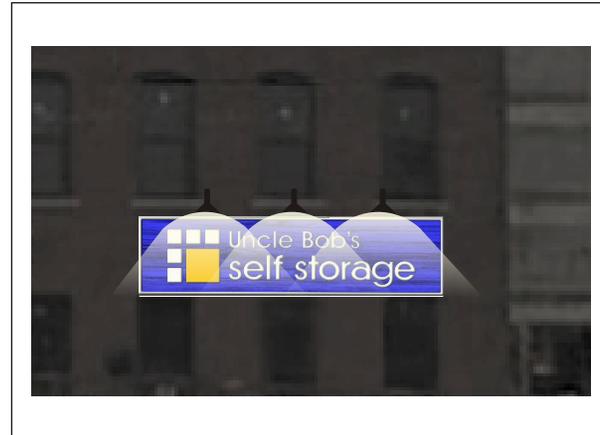

THIS DESIGN AND ENGINEERING IS SUBMITTED AS OUR PROPOSAL, AND THE RIGHT TO USE OR EXHIBIT IN ANY FORM, IS NOT AUTHORIZED WITHOUT WRITTEN PERMISSION BY US SIGNS.



**Houston
Dallas**

Houston Corporate Office
5225 Katy Freeway, Suite 350
Houston, Texas 77007
713-977-7900
Fax 713-977-7903

Dallas Regional Office
2220 San Jacinto Blvd.
Suite 365
Denton, Texas 76205
940-380-9153
FAX: 940-380-9395



Address: _____
#433
51 McGrath Hwy
City: Somerville,
State: MA 02143
Account Rep: B.OSBORNE
Sales Rep: M.J.DeNARDO

APPROVALS
CLIENT _____
DESIGN _____
PROD. _____

Designer: PETER CARDINAL

Design No. Us162777 R15

DATE 2-6-13

Rev. Date: 8-1-13




2:10

The purchaser agrees to hold the seller harmless against any cause for action for damage which may occur as a result of drilling for piers and foundations, including but not limited to sewer, gas lines or any underground obstacles which the purchaser or others may deem valuable.

NON-ILLUMINATED WALL SIGN (SANDBLASTED DIMENSIONAL)

SCALE 3/8"=1'

SIGN 1

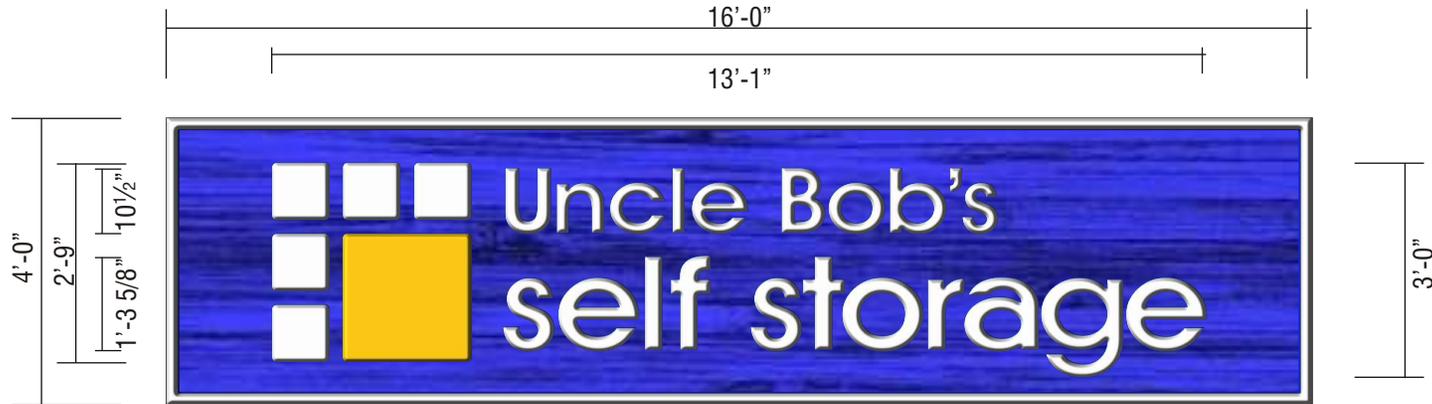


SANDBLASTED FACE SPECIFICATIONS

- 1** HIGH DENSITY SIGN FOAM
- 2** NON-CORROSIVE INSTALLATION HARDWARE
- 3** EXPANSION SHIELD
- 4** RAISED LOGO/LETTERS & BORDER
- 5** FACE SECURED TO FRAME WITH SCREWS
HEADS PAINTED TO MATCH FACE
- 6** EXTERNALLY ILLUMINATED BY
(3) GOOSE NECK LIGHTING FIXTURES

***sign to be mounted flush to building facade

SIDE SECTION VIEW

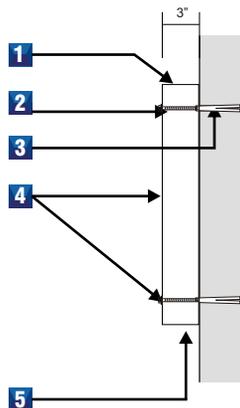

COLOR SCHEDULE

- PMS 293 C
BLUE COLORKOTE 2870
3630-157 SULTAN BLUE VINYL
- YELLOW 3630-025 VINYL
PMS 123C
- PTM PMS #4545 @80% BEIGE

THIS DESIGN AND ENGINEERING IS SUBMITTED AS OUR PROPOSAL, AND THE RIGHT TO USE OR EXHIBIT IN ANY FORM, IS NOT AUTHORIZED WITHOUT WRITTEN PERMISSION BY US SIGNS.



**Houston
Dallas**

Houston Corporate Office
5225 Katy Freeway, Suite 350
Houston, Texas 77007
713-977-7900
Fax 713-977-7903

Dallas Regional Office
2220 San Jacinto Blvd.
Suite 365
Denton, Texas 76205
940-380-9153
FAX: 940-380-9395



Address: _____
#433
51 mcGrath Hwy
City: Somerville,
State: MA 02143
Account Rep: B.OSBORNE
Sales Rep: M.J.DeNARDO

APPROVALS
CLIENT _____
DESIGN _____
PROD. _____

Designer: PETER CARDINAL

Design No. Us162777 R15

DATE 2-6-13

Rev. Date: 8-1-13



:10

The purchaser agrees to hold the seller harmless against any cause for action for damage which may occur as a result of drilling for piers and foundations, including but not limited to sewer, gas lines or any underground obstacles which the purchaser or others may deem valuable.

ELEVATION 2

SCOPE OF WORK:
RECOVER EXISTING AWNING
NOTE : APPROVED BY ZBA AS RECOVER



PROPOSED

SQUARE FEET CALCULATIONS		
Allowable	Existing	Proposed
500AG	6.6	6.6

EXISTING



THIS DESIGN AND ENGINEERING IS SUBMITTED AS OUR PROPOSAL, AND THE RIGHT TO USE OR EXHIBIT IN ANY FORM, IS NOT AUTHORIZED WITHOUT WRITTEN PERMISSION BY US SIGNS.



**Houston
Dallas**

Houston Corporate Office
5225 Katy Freeway, Suite 350
Houston, Texas 77007
713-977-7900
Fax 713-977-7903

Dallas Regional Office
2220 San Jacinto Blvd.
Suite 365
Denton, Texas 76205
940-380-9153
FAX: 940-380-9395



Address: _____
#433
51 mcGrath Hwy
City: Somerville,
State: MA 02143
Account Rep: B.OSBORNE
Sales Rep: M.J.DeNARDO

APPROVALS
CLIENT _____
DESIGN _____
PROD. _____

Designer: PETER CARDINAL

Design No. Us162777 R15

DATE 2-6-13

Rev. Date: 8-1-13




3:10

The purchaser agrees to hold the seller harmless against any cause for action for damage which may occur as a result of drilling for piers and foundations, including but not limited to sewer, gas lines or any underground obstacles which the purchaser or others may deem valuable.

AWNING RECOVER

SCALE 1"=1'

SIGN 2

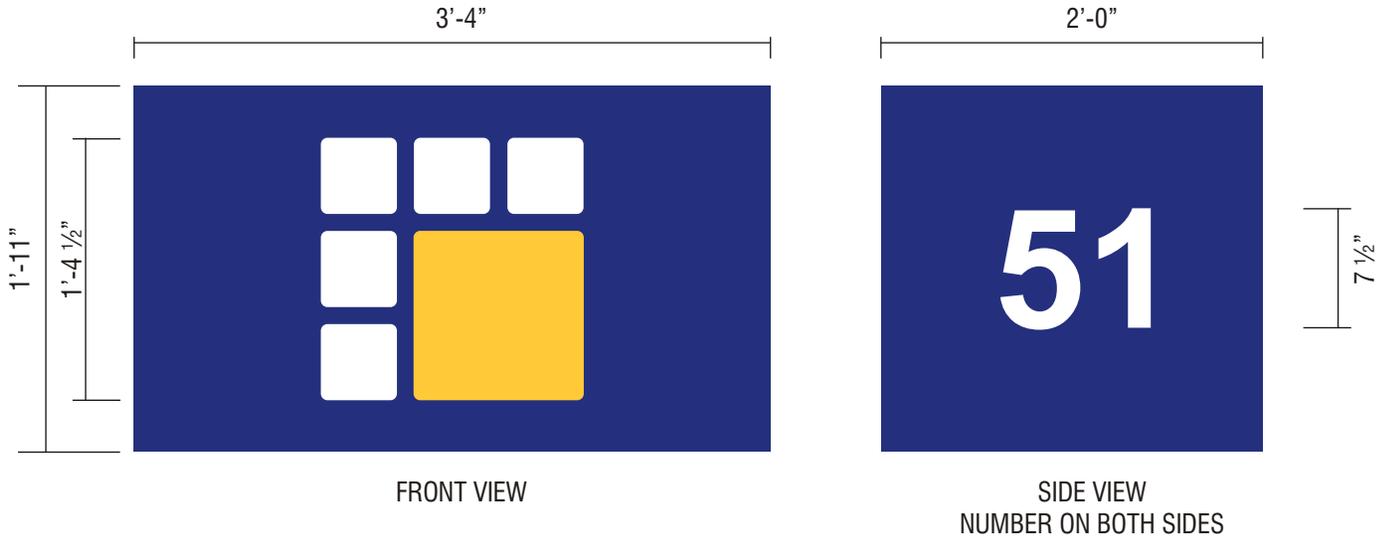

AWNING SPECIFICATIONS

1 NEW MATERIAL TO BE BLUE MATERIAL, ERADICATED WITH APPLIED GRAPHICS.

NOTE: APPROVED BY ZBA AS RECOVER

COLOR SCHEDULE

- PMS 293 C BLUE COLORKOTE 2870 3630-157 SULTAN BLUE VINYL
- YELLOW 3630-025 VINYL PMS 123C
- WHITE
- BLACK

THIS DESIGN AND ENGINEERING IS SUBMITTED AS OUR PROPOSAL, AND THE RIGHT TO USE OR EXHIBIT IN ANY FORM, IS NOT AUTHORIZED WITHOUT WRITTEN PERMISSION BY US SIGNS.



**Houston
Dallas**

Houston Corporate Office
5225 Katy Freeway, Suite 350
Houston, Texas 77007
713-977-7900
Fax 713-977-7903

Dallas Regional Office
2220 San Jacinto Blvd.
Suite 365
Denton, Texas 76205
940-380-9153
FAX: 940-380-9395



Address: _____
#433
51 mcGrath Hwy
City: Somerville,
State: MA 02143
Account Rep: B.OSBORNE
Sales Rep: M.J.DeNARDO

APPROVALS
CLIENT _____
DESIGN _____
PROD. _____

Designer: PETER CARDINAL

Design No. Us162777 R15

DATE 2-6-13

Rev. Date: 8-1-13



4:10

The purchaser agrees to hold the seller harmless against any cause for action for damage which may occur as a result of drilling for piers and foundations, including but not limited to sewer, gas lines or any underground obstacles which the purchaser or others may deem valuable.

ELEVATION 3

SCOPE OF WORK:

SIGN 3

REMOVE EXISTING PANEL SIGN
MANUFACTURE & INSTALL NEW WALL SIGN

SQUARE FEET CALCULATIONS

Allowable	Existing	Proposed
500AG	129	64

EXISTING



PROPOSED : DAY VIEW



PROPOSED : MAGNIFIED NIGHT VIEW



THIS DESIGN AND ENGINEERING IS SUBMITTED AS OUR PROPOSAL, AND THE RIGHT TO USE OR EXHIBIT IN ANY FORM, IS NOT AUTHORIZED WITHOUT WRITTEN PERMISSION BY US SIGNS.



**Houston
Dallas**

Houston Corporate Office
5225 Katy Freeway, Suite 350
Houston, Texas 77007
713-977-7900
Fax 713-977-7903

Dallas Regional Office
2220 San Jacinto Blvd.
Suite 365
Denton, Texas 76205
940-380-9153
FAX: 940-380-9395



Address: _____
#433
51 mcGrath Hwy
City: Somerville,
MA 02143
State: _____
Account Rep: B.OSBORNE
Sales Rep: M.J.DeNARDO

APPROVALS
CLIENT _____
DESIGN _____
PROD. _____

Designer: PETER CARDINAL

Design No. Us162777 R15

DATE 2-6-13

Rev. Date: 8-1-13



5:10

The purchaser agrees to hold the seller harmless against any cause for action for damage which may occur as a result of drilling for piers and foundations, including but not limited to sewer, gas lines or any underground obstacles which the purchaser or others may deem valuable.

ELEVATION 4

SCOPE OF WORK:

SIGN 4

RECOVER EXISTING AWNING
NOTE : APPROVED BY ZBA AS RECOVER

SIGN 5

REMOVE EXISTING ALUMINUM PANEL
MANUFACTURE & INSTALL NEW WALL SIGN

PROPOSED : DAY VIEW

SQUARE FEET CALCULATIONS

Allowable	Existing	Proposed
500AG	131.5	131.5

EXISTING



PROPOSED : MAGNIFIED NIGHT VIEW



**Houston
Dallas**

Houston Corporate Office
5225 Katy Freeway, Suite 350
Houston, Texas 77007
713-977-7900
Fax 713-977-7903

Dallas Regional Office
2220 San Jacinto Blvd.
Suite 365
Denton, Texas 76205
940-380-9153
FAX: 940-380-9395



Address: _____
#433
51 mcGrath Hwy
City: Somerville,
MA 02143
State: _____
Account Rep: B.OSBORNE
Sales Rep: M.J.DeNARDO

APPROVALS
CLIENT _____
DESIGN _____
PROD. _____
Designer: PETER CARDINAL

Design No. Us162777 R15

DATE 2-6-13

Rev. Date: 8-1-13



6:10

The purchaser agrees to hold the seller harmless against any cause for action for damage which may occur as a result of drilling for piers and foundations, including but not limited to sewer, gas lines or any underground obstacles which the purchaser or others may deem valuable.


THIS DESIGN AND ENGINEERING IS SUBMITTED AS OUR PROPOSAL, AND THE RIGHT TO USE OR EXHIBIT IN ANY FORM, IS NOT AUTHORIZED WITHOUT WRITTEN PERMISSION BY US SIGNS.

NON-ILLUMINATED WALL SIGN (FLAT ALUMINUM)

SCALE 3/8"=1'

SIGN 3


SIGN 5

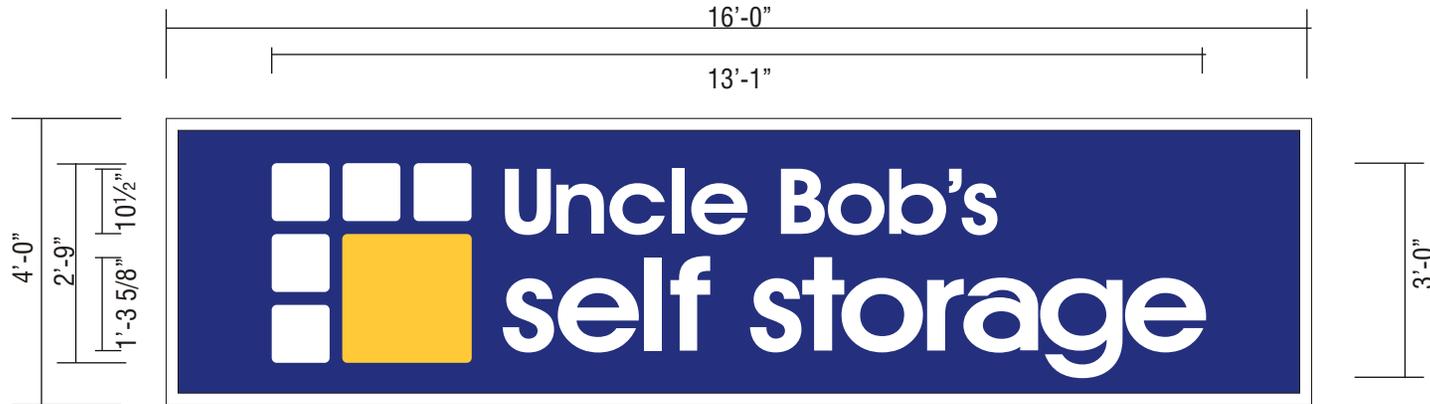

ALUMINUM FACE SPECIFICATIONS

- 1** FLATE .090 ALUMINUM WITH VINYL DECORATION
- 2** NON-CORROSIVE INSTALLATION HARDWARE
- 3** EXPANSION SHIELD
- 4** FACE SECURED TO FRAME WITH SCREWS HEADS PAINTED TO MATCH FACE
- 5** EXTERNALLY ILLUMINATED BY (3) GOOSE NECK LIGHTING FIXTURES

SIDE SECTION VIEW

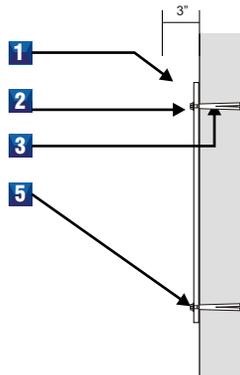

COLOR SCHEDULE

- PMS 293 C
BLUE COLORKOTE 2870
3630-157 SULTAN BLUE VINYL
- YELLOW 3630-025 VINYL
PMS 123C
- PTM PMS #4545 @80% BEIGE

***sign to be mounted flush to building facade

THIS DESIGN AND ENGINEERING IS SUBMITTED AS OUR PROPOSAL, AND THE RIGHT TO USE OR EXHIBIT IN ANY FORM, IS NOT AUTHORIZED WITHOUT WRITTEN PERMISSION BY US SIGNS.



**Houston
Dallas**

Houston Corporate Office
5225 Katy Freeway, Suite 350
Houston, Texas 77007
713-977-7900
Fax 713-977-7903

Dallas Regional Office
2220 San Jacinto Blvd.
Suite 365
Denton, Texas 76205
940-380-9153
FAX: 940-380-9395



Address: _____
#433
51 mcGrath Hwy
City: Somerville,
State: MA 02143
Account Rep: B.OSBORNE
Sales Rep: M.J.DeNARDO

APPROVALS
CLIENT _____
DESIGN _____
PROD. _____
Designer: PETER CARDINAL

Design No. Us162777 R15

DATE 2-6-13

Rev. Date: 8-1-13




7:10

The purchaser agrees to hold the seller harmless against any cause for action for damage which may occur as a result of drilling for piers and foundations, including but not limited to sewer, gas lines or any underground obstacles which the purchaser or others may deem valuable.

AWNING RECOVER

SCALE 1/8"=1'

SIGN 4

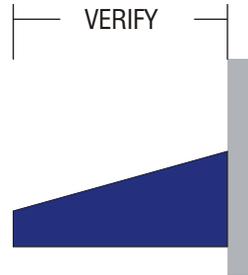

AWNING SPECIFICATIONS

1 NEW MATERIAL TO BE BLUE MATERIAL, ERADICATED COPY

NOTE: APPROVED BY ZBA AS RECOVER

COLOR SCHEDULE

● PMS 293 C
 BLUE COLORKOTE 2870
 3630-157 SULTAN BLUE VINYL

○ WHITE

● YELLOW 3630-025 VINYL
 PMS 123C

● BLACK



**Houston
 Dallas**

Houston Corporate Office
 5225 Katy Freeway, Suite 350
 Houston, Texas 77007
713-977-7900
 Fax 713-977-7903

Dallas Regional Office
 2220 San Jacinto Blvd.
 Suite 365
 Denton, Texas 76205
940-380-9153
 FAX: 940-380-9395



Address: _____
 #433
 51 mcGrath Hwy
 City: Somerville,
 State: MA 02143
 Account Rep: B.OSBORNE
 Sales Rep: M.J.DeNARDO

APPROVALS
 CLIENT _____
 DESIGN _____
 PROD. _____

Designer: PETER CARDINAL

Design No. Us162777 R15

DATE 2-6-13

Rev. Date: 8-1-13



8:10

The purchaser agrees to hold the seller harmless against any cause for action for damage which may occur as a result of drilling for piers and foundations, including but not limited to sewer, gas lines or any underground obstacles which the purchaser or others may deem valuable.

THIS DESIGN AND ENGINEERING IS SUBMITTED AS OUR PROPOSAL, AND THE RIGHT TO USE OR EXHIBIT IN ANY FORM, IS NOT AUTHORIZED WITHOUT WRITTEN PERMISSION BY US SIGNS.

ELEVATION 5

SCOPE OF WORK:
RECOVER BOTH EXISTING AWNINGS



PROPOSED

SQUARE FEET CALCULATIONS		
Allowable	Existing	Proposed
500AG	96	96

EXISTING



THIS DESIGN AND ENGINEERING IS SUBMITTED AS OUR PROPOSAL, AND THE RIGHT TO USE OR EXHIBIT IN ANY FORM, IS NOT AUTHORIZED WITHOUT WRITTEN PERMISSION BY US SIGNS.



**Houston
Dallas**

Houston Corporate Office
5225 Katy Freeway, Suite 350
Houston, Texas 77007
713-977-7900
Fax 713-977-7903

Dallas Regional Office
2220 San Jacinto Blvd.
Suite 365
Denton, Texas 76205
940-380-9153
FAX: 940-380-9395



Address: _____
#433
51 mcGrath Hwy
City: Somerville,
State: MA 02143
Account Rep: B.OSBORNE
Sales Rep: M.J.DeNARDO

APPROVALS
CLIENT _____
DESIGN _____
PROD. _____

Designer: PETER CARDINAL

Design No. Us162777 R15

DATE 2-6-13

Rev. Date: 8-1-13



9:10

The purchaser agrees to hold the seller harmless against any cause for action for damage which may occur as a result of drilling for piers and foundations, including but not limited to sewer, gas lines or any underground obstacles which the purchaser or others may deem valuable.


AWNING RECOVER // TWO REQUIRED

SCALE 1"=1'

SIGN 9



FRONT VIEW

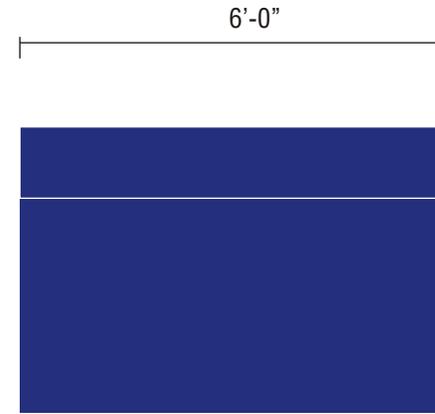

SIDE VIEW

AWNING SPECIFICATIONS

1 NEW MATERIAL TO BE BLUE MATERIAL, ERADICATED WITH APPLIED GRAPHICS.

COLOR SCHEDULE

- PMS 293 C
- BLUE COLORKOTE 2870
- 3630-157 SULTAN BLUE VINYL
- WHITE
- YELLOW 3630-025 VINYL
- BLACK
- PMS 123C



**Houston
Dallas**

Houston Corporate Office
5225 Katy Freeway, Suite 350
Houston, Texas 77007
713-977-7900
Fax 713-977-7903

Dallas Regional Office
2220 San Jacinto Blvd.
Suite 365
Denton, Texas 76205
940-380-9153
FAX: 940-380-9395



Address: _____
#433
51 mcGrath Hwy
City: Somerville,
State: MA 02143
Account Rep: B.OSBORNE
Sales Rep: M.J.DeNARDO

APPROVALS
CLIENT _____
DESIGN _____
PROD. _____

Designer: PETER CARDINAL

Design No. Us162777 R15

DATE 2-6-13

Rev. Date: 8-1-13



10:10

The purchaser agrees to hold the seller harmless against any cause for action for damage which may occur as a result of drilling for piers and foundations, including but not limited to sewer, gas lines or any underground obstacles which the purchaser or others may deem valuable.

THIS DESIGN AND ENGINEERING IS SUBMITTED AS OUR PROPOSAL, AND THE RIGHT TO USE OR EXHIBIT IN ANY FORM, IS NOT AUTHORIZED WITHOUT WRITTEN PERMISSION BY US SIGNS.