
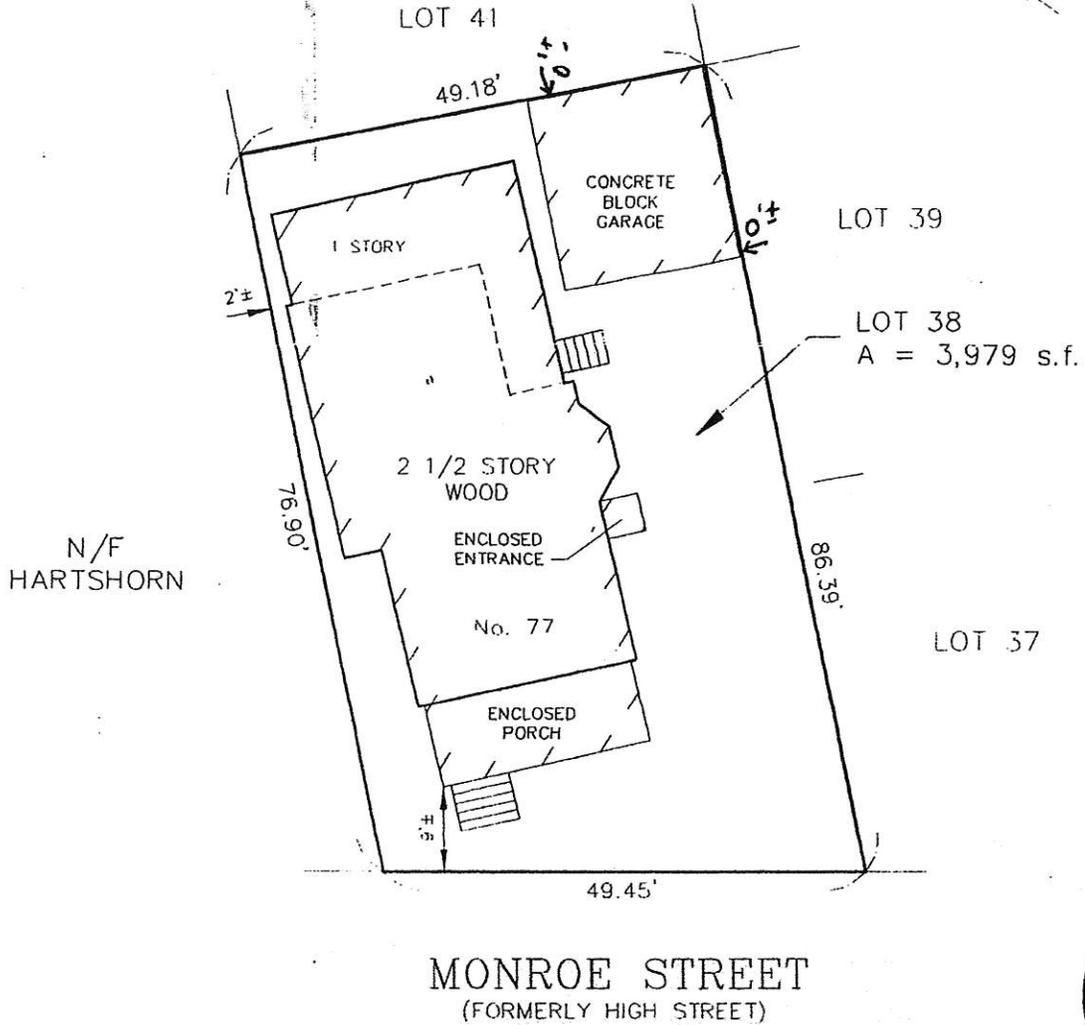


RECEIVED
S.P.C.D. AND
PLANNING DEPT.

2014 OCT 23 PM 1:40

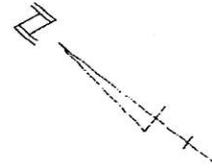

MONROE STREET
(FORMERLY HIGH STREET)

NOTES:

ALL TIES SUBJECT TO WHAT AN ACCURATE INSTRUMENT SURVEY WOULD REVEAL. THIS PLOT PLAN IS NOT TO BE USED FOR PROPERTY LINE DETERMINATION, THE LOCATION OF FENCES OR THE LOCATION OF ANY OTHER STRUCTURES. THIS CERTIFICATION IS MADE TO: BOSTON FEDERAL SAVINGS BANK AND BECOMES NULL AND VOID UPON FUTURE CONVEYANCE.

I HEREBY CERTIFY THAT I HAVE EXAMINED THE PREMISES AND ALL BUILDINGS AND EASEMENTS ARE LOCATED ON THE GROUND AS SHOWN. I FURTHER CERTIFY THAT THE PRINCIPAL BUILDING, WHEN CONSTRUCTED, DID ~~NOT~~ CONFORM TO THE DIMENSIONAL ZONING LAWS OF: SOMERVILLE.


I HEREBY CERTIFY THAT THE PROPERTY ~~IS~~ IS NOT LOCATED IN AN ESTABLISHED FLOOD HAZARD AREA.

COMMUNITY No. 250214
REVISION DATE: JULY 17, 1986

Angelo B. Veneziano 06/02/98
ANGELO B. VENEZIANO, P.E. - P.L.S. Date

PLOT PLAN OF LAND
LOCATED IN
SOMERVILLE, MASS.

06/22/98

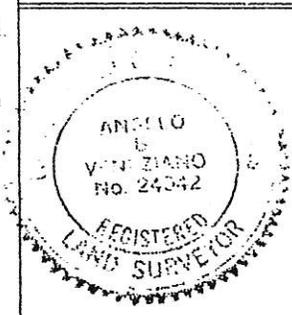

ABV SURVEY

15 HALL STREET, MEDFORD, MASS. 02155
781-396-4466 FAX: 781-396-8052

SCALE: 1" = 20'

TITLE REF: BK. 26966 PG. 533

DATE: JUNE 2, 1998


FILE No. 16-641-98

Front of the House.

7797 MON ROE, ST #

Proposal To build A second Floor Deck.

→ Part To second Floor

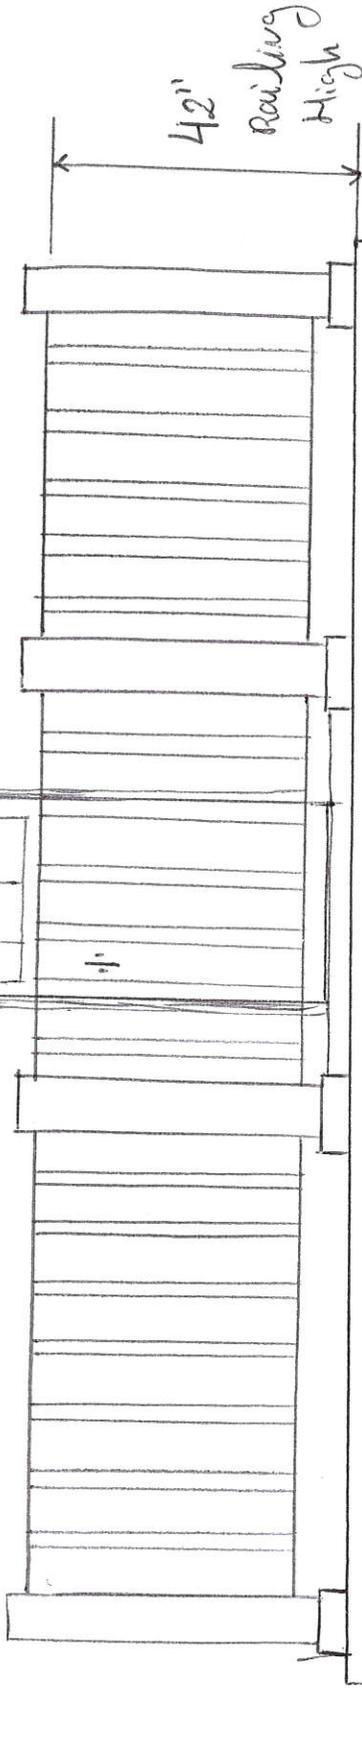


RECEIVED
S.P.C.D. AND
PLANNING DEPT.

2010 OCT 23 PM 1:40



779 MONROE ST

All galvanized hardware

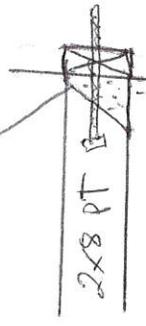

Bolt in To the House with 5/8 leg bolt screw.

RECEIVED S.P.C.D. AND PLANNING DEPT.

OCT 23 1:40

Rough Frame of a second Floor Deck.

EXTRA 5/8" Leg bolt to second floor

5/8" Leg bolt

on 16"

2x8x8 PT

8'

12" oc

20'

4x4 post PT will rest on top of main carrier wall on first floor below.

Deck flooring non-composite stock. 5/4" stock.

