

Site Plan
NTS

Design #	13-0701 R3
Sheet	1 of 15
Location	AMC Somerville
Address	Somerville, MA
Acct. Rep.	Stan Macrum
Coordinator	Amanda King
Designer	G. Gutierrez
Date	06/12/13
Approval / Date	
Client	
Sales	
Estimating	
Art	
Landlord	
Engineering	
Revision / Date	

R1(9/13)GG: SIGN D1/D2/D3/D4 INSERT SECTION DETAILS. SHOW STRINGERS FOR MOUNTING D2. SHOW ELECTRICAL RUNNING IN VERT. MULLION FOR D1/D2. SHOW TOP PLAN VIEW DRUM FOR D5/D6. SHOW D5/D6 MOUNTED WITH ANCHORS.

R2 (9/23/13)RS: ADD B, D7, D1 & D2 OPTIONS, ITEM A CANOPY OPTIONS.

R3 (10/11/13)PA: DELETED SHEETS 2.4, 10, 11, 14, 21, 22, 23. RENUMBERED SHEETS; CHANGED CONTOUR LIGHTING FOR SIGN #4 TO 6500 WHITE. PICKED A GOOD PERFORATED METAL WITH MIN. OPENING & SHOWED EXAMPLE OF PERFORATED METAL.

Chandler Signs
Brand Image Begins Here.

3201 Manor Way Dallas, TX 75235
214-902-2000 Fax 214-902-2044

17319 San Pedro, Ste 200 San Antonio, TX 78223
210-349-8004 Fax 210-349-8724

963 Baxter Avenue, Ste 200 Louisville, KY 40204
502-479-3075 Fax 502-412-0013

2584 Sand Hill Point Circle Davenport, FL 33837
863-420-1100 Fax 863-424-1160

37 Waterfront Park Court Dawsonville, GA 30534
800-851-7062 Fax 210-349-8724

P.O. Box 125 206 Doral Drive Portland, TX 78374
361-563-5599 Fax 361-643-6533

1335 Park Center Drive, UNIT C Vista, CA 92081
760-967-7003 Fax 760-967-7033

This drawing is the property of Chandler Signs, L.P., L.L.P. and all rights to its use for the reproduction are reserved by Chandler Signs, L.P., L.L.P.

FINAL ELECTRICAL CONNECTION BY CUSTOMER

THIS SIGN IS INTENDED TO BE MANUFACTURED IN ACCORDANCE WITH ARTICLE 600 OF THE NATIONAL ELECTRICAL CODE AND/OR OTHER APPLICABLE LOCAL CODES. THIS INCLUDES PROPER GROUNDING & BONDING OF THE SIGN. SIGN WILL BEAR UL LABEL(S).



Design #	13-0701 R3
Sheet	2 of 15
Location	AMC Somerville
Address	Somerville, MA
Acct. Rep.	Stan Macrum
Coordinator	Amanda King
Designer	G. Gutierrez
Date	06/12/13
Approval / Date	
Client	
Sales	
Estimating	
Art	
Landlord	
Engineering	

R1(9/13)GG: SIGN D1/D2/D3/D4 INSERT SECTION DETAILS. SHOW STRINGERS FOR MOUNTING D2. SHOW ELECTRICAL RUNNING IN VERT. MULLION FOR D1/D2. SHOW TOP PLAN VIEW DRUM FOR D5/D6. SHOW D5/D6 MOUNTED WITH ANCHORS.

R2 (9/23/13)RS: ADD B, D7, D1 & D2 OPTIONS, ITEM A CANOPY OPTIONS.

R3 (10/11/13)PA: DELETED SHEETS 2.4, 10, 11, 14, 21, 22, 23. RENUMBERED SHEETS; CHANGED CONTOUR LIGHTING FOR SIGN 'A' TO 6500 WHITE; PICKED A GOOD PERFORATED METAL WITH MIN. OPENING & SHOWED EXAMPLE OF PERFORATED METAL.

Chandler Signs
Brand Image Begins Here.


- 3201 Manor Way Dallas, TX 75235
214-902-2000 Fax 214-902-2044
- 17319 San Pedro, Ste 200 San Antonio, TX 78223
210-349-3804 Fax 210-349-8724
- 963 Baxter Avenue, Ste 200 Louisville, KY 40204
502-479-3075 Fax 502-412-0013
- 2584 Sand Hill Point Circle Davenport, FL 33837
863-420-1100 Fax 863-424-1160
- 37 Waterfront Park Court Dawsonville, GA 30534
800-851-7062 Fax 210-349-8724
- P.O. Box 125 206 Doral Drive Portland, TX 78374
361-563-5599 Fax 361-643-6533
- 1335 Park Center Drive, UNIT C Vista, CA 92081
760-967-7003 Fax 760-967-7033

This drawing is the property of Chandler Signs, L.P., L.L.P. and all rights to its use for the reproduction are reserved by Chandler Signs, L.P., L.L.P.

FINAL ELECTRICAL CONNECTION BY CUSTOMER

THIS SIGN IS INTENDED TO BE MANUFACTURED IN ACCORDANCE WITH ARTICLE 600 OF THE NATIONAL ELECTRICAL CODE AND/OR OTHER APPLICABLE LOCAL CODES. THIS INCLUDES PROPER GROUNDING & BONDING OF THE SIGN. SIGN WILL BEAR UL LABEL(S).



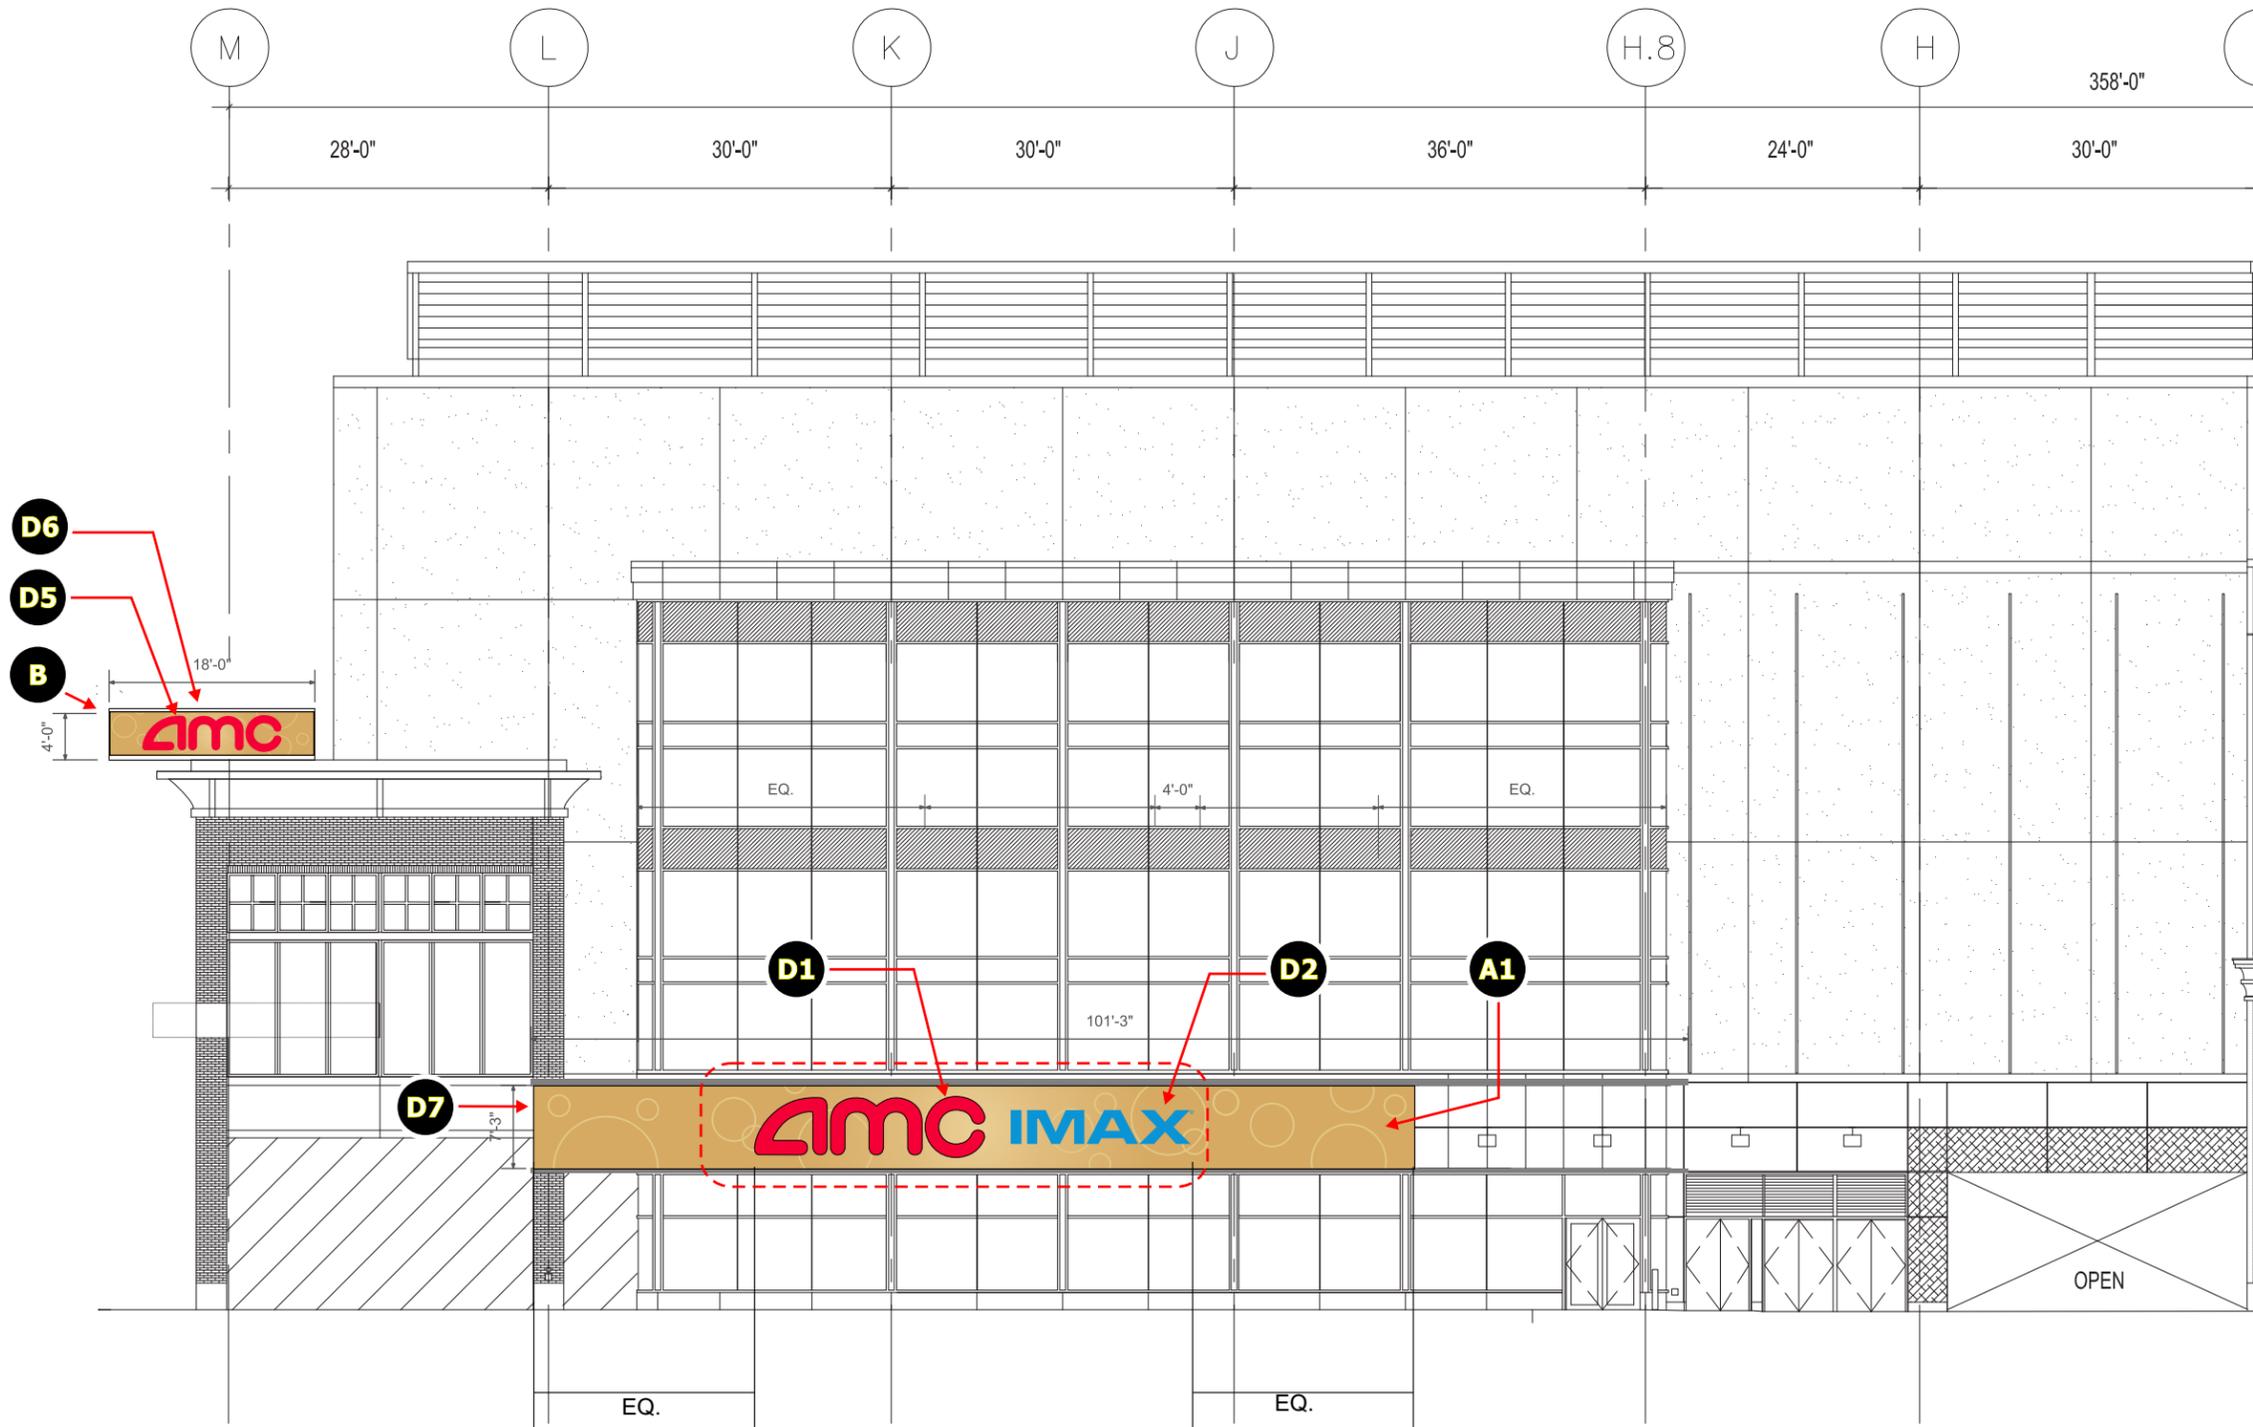

NORTH ELEVATION (Partial)

1/16"

Design #	
13-0701 R3	
Sheet	3 of 15
Location	
AMC Somerville	
Address	
Somerville, MA	
Acct. Rep.	Stan Macrum
Coordinator	Amanda King
Designer	G. Gutierrez
Date	06/12/13
Approval / Date	
Client	
Sales	
Estimating	
Art	
Landlord	
Engineering	
Revision / Date	

R1(9/13)GG: SIGN D1/D2/D3/D4 INSERT SECTION DETAILS. SHOW STRINGERS FOR MOUNTING D2. SHOW ELECTRICAL RUNNING IN VERT. MULLION FOR D1/D2. SHOW TOP PLAN VIEW DRUM FOR D5/D6. SHOW D5/D6 MOUNTED WITH ANCHORS.
R2 (9/23/13)RS: ADD B, D7, D1 & D2 OPTIONS, ITEM A CANOPY OPTIONS.
R3 (10/11/13)PA: DELETED SHEETS 2.4, 10, 11, 14, 21, 22, 23. RENUMBERED SHEETS, CHANGED CONTOUR LIGHTING FOR SIGN "A" TO 6500 WHITE. PICKED A GOOD PERFORATED METAL WITH MIN. OPENING & SHOWED EXAMPLE OF PERFORATED METAL.

Chandler Signs
Brand Image Begins Here.

- 3201 Manor Way Dallas, TX 75235
214-902-2000 Fax 214-902-2044
- 17319 San Pedro, Ste 200 San Antonio, TX 78223
210-349-3804 Fax 210-349-8724
- 963 Baxter Avenue, Ste 200 Louisville, KY 40204
502-479-3075 Fax 502-412-0013
- 2584 Sand Hill Point Circle Davenport, FL 33837
863-420-1100 Fax 863-424-1160
- 37 Waterfront Park Court Dawsonville, GA 30534
800-851-7062 Fax 210-349-8724
- P.O. Box 125 206 Doral Drive Portland, TX 78374
361-563-5599 Fax 361-643-6533
- 1335 Park Center Drive, UNIT C Vista, CA 92081
760-967-7003 Fax 760-967-7033

This drawing is the property of Chandler Signs, L.P., L.L.P. and all rights to its use for the reproduction are reserved by Chandler Signs, L.P., L.L.P.

FINAL ELECTRICAL CONNECTION BY CUSTOMER

THIS SIGN IS INTENDED TO BE MANUFACTURED IN ACCORDANCE WITH ARTICLE 600 OF THE NATIONAL ELECTRICAL CODE AND/OR OTHER APPLICABLE LOCAL CODES. THIS INCLUDES PROPER GROUNDING & BONDING OF THE SIGN. SIGN WILL BEAR UL LABEL(S).



Design #	13-0701 R3
Sheet	6 of 15
Location	AMC Somerville
Address	Somerville, MA
Acct. Rep.	Stan Macrum
Coordinator	Amanda King
Designer	G. Gutierrez
Date	06/12/13
Approval / Date	
Client	
Sales	
Estimating	
Art	
Landlord	
Engineering	

R1(9/13/13)GG: SIGN D1/D2/D3/D4 INSERT SECTION DETAILS. SHOW STRINGERS FOR MOUNTING D2. SHOW ELECTRICAL RUNNING IN VERT. MULLION FOR D1/D2. SHOW TOP PLAN VIEW DRUM FOR D5/D6. SHOW D5/D6 MOUNTED WITH ANCHORS.

R2 (9/23/13)RS: ADD B, D7, D1 & D2 OPTIONS, ITEM A CANOPY OPTIONS.

R3 (10/11/13)PA: DELETED SHEETS 2.4, 10, 11, 14, 21, 22, 23. RENUMBERED SHEETS; CHANGED CONTOUR LIGHTING FOR SIGN "A" TO 6500 WHITE; PICKED A GOOD PERFORATED METAL WITH MIN. OPENING & SHOWED EXAMPLE OF PERFORATED METAL.




Chandler Signs
Brand Image Begins Here.

3201 Manor Way 214-902-2000	Dallas, TX 75235 Fax 214-902-2044
17319 San Pedro, Ste 200 210-349-3804	San Antonio, TX 78223 Fax 210-349-8724
963 Baxter Avenue, Ste 200 502-479-3075	Louisville, KY 40204 Fax 502-412-0013
2584 Sand Hill Point Circle 863-420-1100	Davenport, FL 33837 Fax 863-424-1160
37 Waterfront Park Court 800-851-7062	Dawsonville, GA 30534 Fax 210-349-8724
P.O. Box 125 206 Doral Drive 361-563-5599	Portland, TX 78374 Fax 361-643-6533
1335 Park Center Drive, UNIT C 760-967-7003	Vista, CA 92081 Fax 760-967-7033


This drawing is the property of Chandler Signs, L.P., L.L.P. and all rights to its use for the reproduction are reserved by Chandler Signs, L.P., L.L.P.

FINAL ELECTRICAL CONNECTION BY CUSTOMER


THIS SIGN IS INTENDED TO BE MANUFACTURED IN ACCORDANCE WITH ARTICLE 600 OF THE NATIONAL ELECTRICAL CODE AND/OR OTHER APPLICABLE LOCAL CODES. THIS INCLUDES PROPER GROUNDING & BONDING OF THE SIGN. SIGN WILL BEAR UL LABEL(S).

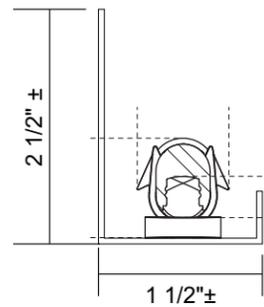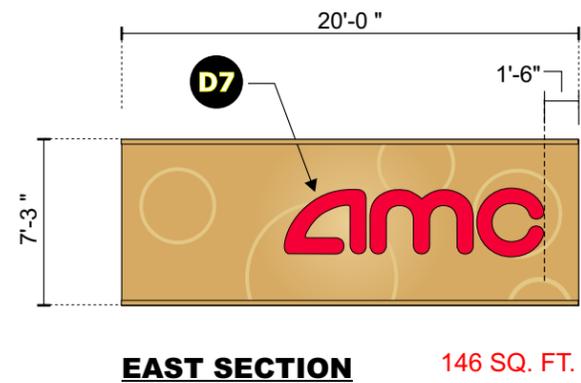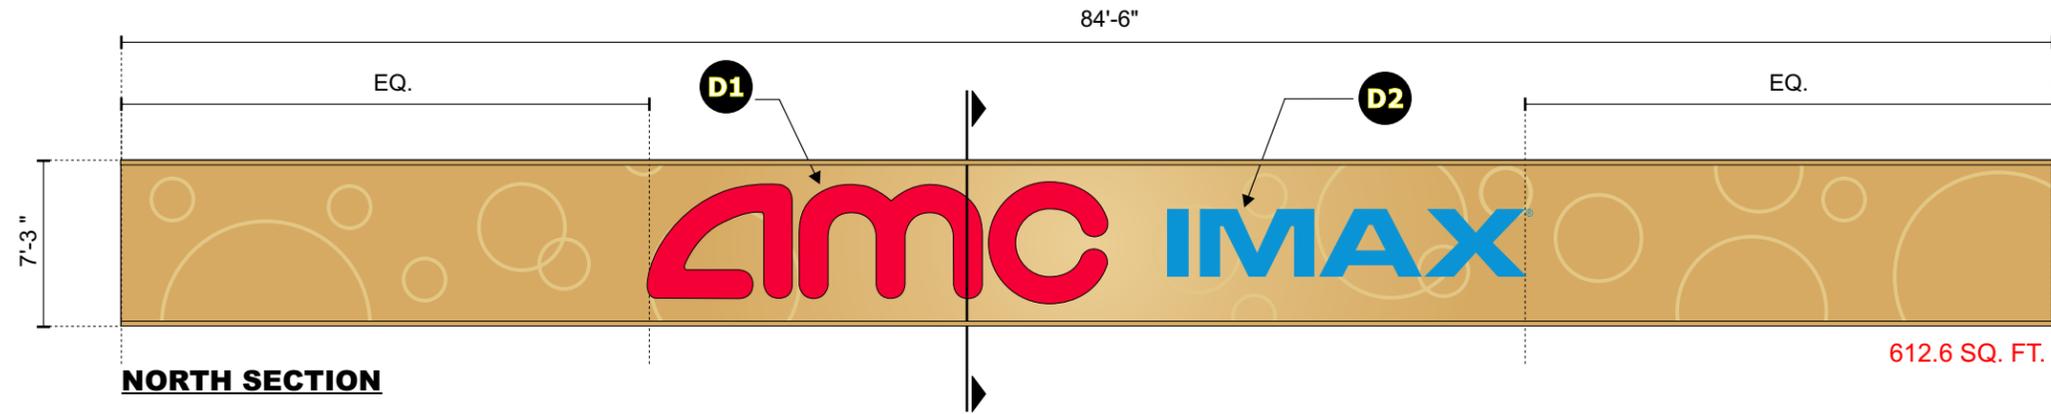

COVE LED NTS

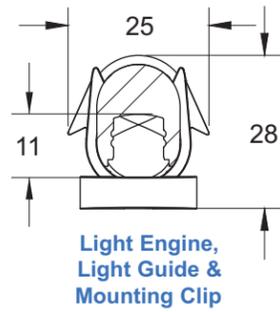

Light Engine, Light Guide & Mounting Clip

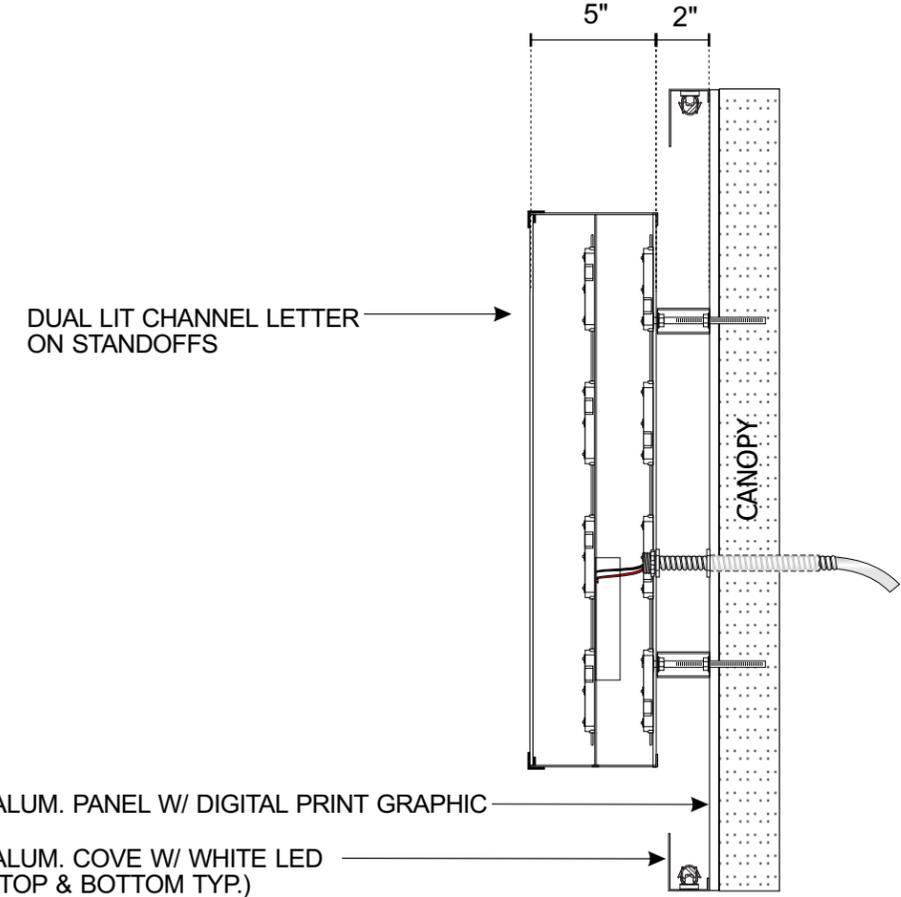


OPTION **3** **SEC. VIEW** SCALE: 1 1/2" = 1'-0"

FIELD SURVEY NOTES


DIMENSIONS SHOWN ARE APPROXIMATE.
VERIFY CANOPY DIMENSIONS PRIOR TO MANUFACTURE
HARD FIELD SURVEY REQUIRED

OPTION **3** **A ALUM. PANELS W/ COVE LED** SCALE: 1/8" = 1'-0"

- ONE (1) EA. REQUIRED - MANUFACTURE AND INSTALL
- NON-ILLUM. ALUM. PANELS WITH DIGITAL PRINT
 - PCL/RCL LETTER ATTACHED TO CANOPY
 - ALUM. COVES W/ GE TETRA CONTOUR LS "WHITE" 6500K LED TOP AND BOTTOM OF PANELS PTM. 873c GOLD

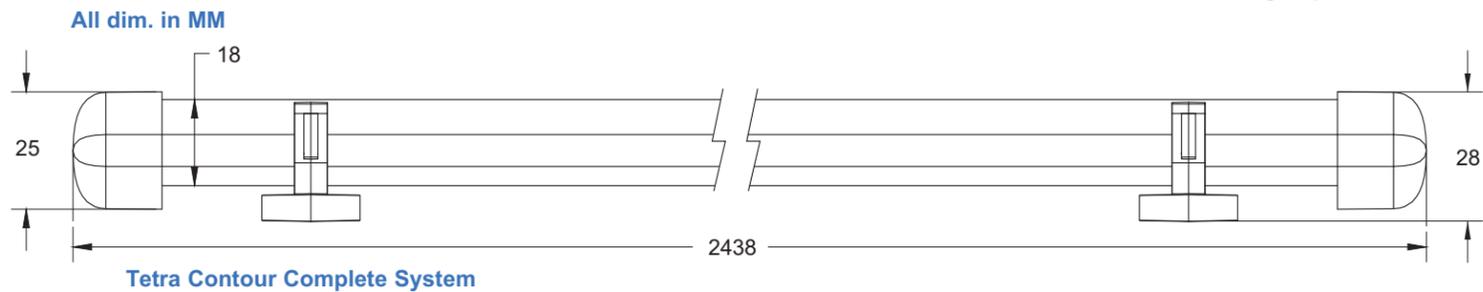

Tetra Contour Complete System

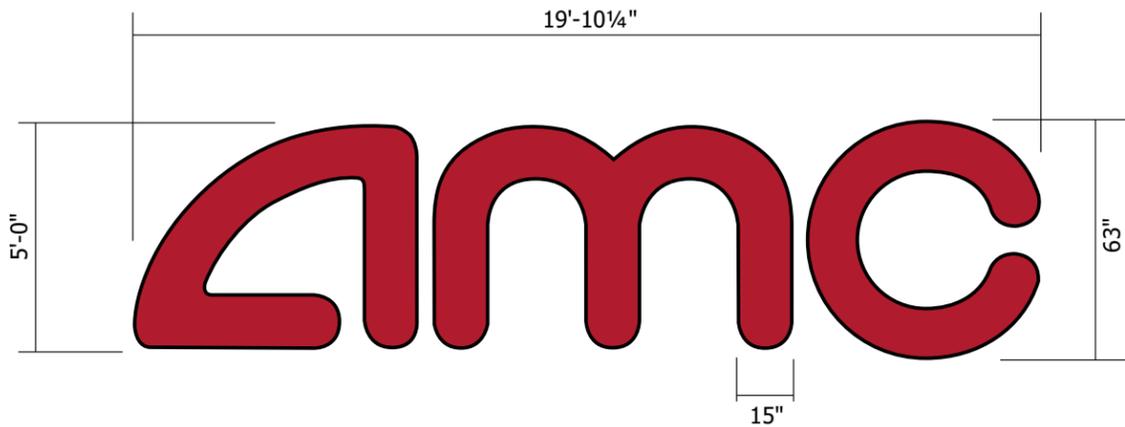


D1 Sign Detail SCALE: 1/4" = 1'-0"
 ONE (1) REQUIRED - MANUFACTURE AND INSTALL SQ. FT.: 104.3

(1) 120v, 20a CIRCUIT(S) REQ'D PER SET
 INSTALL PRIMARY(IES) PER N.E.C.

U.L. LABELS REQUIRED
 INSTALL SIGNAGE PER N.E.C.

ALL ELECTRICAL PENETRATIONS
 AND 6" PIGTAIL WHIPS TO BE
 PROVIDED BY CHANDLER SIGNS

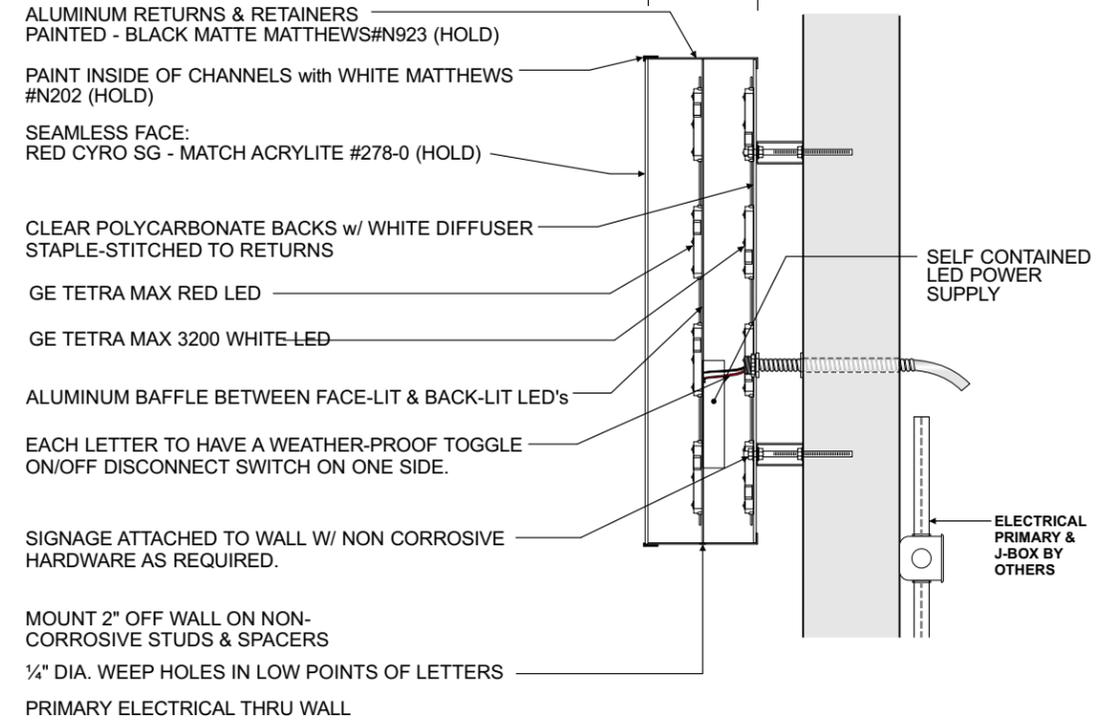


OPTION OPTION

1 3

DUAL-LIT CHANNEL LETTER SECTION

LED FACE-LIT/REVERSE-LIT w/ REMOTE POWER SUPPLIES

1 1/2" = 1"

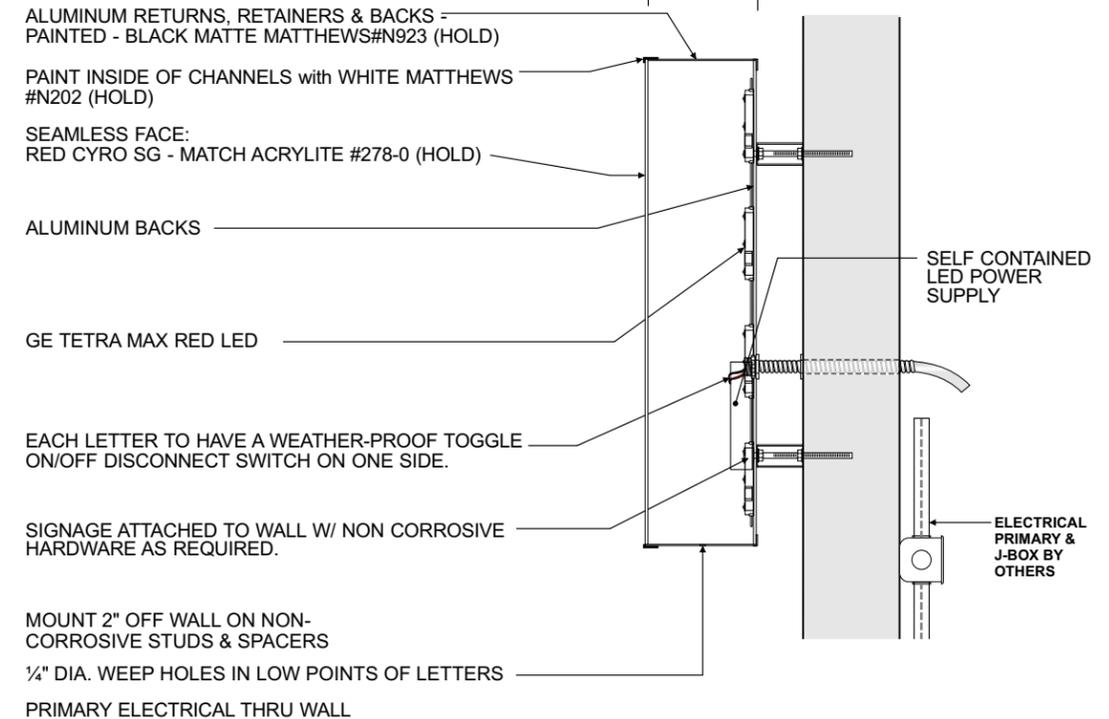

OPTION

2

FRONT-LIT CHANNEL LETTER SECTION

LED FACE-LIT w/ REMOTE POWER SUPPLIES

1 1/2" = 1"

Design #	13-0701 R3
Sheet	7 of 15
Location	AMC Somerville
Address	Somerville, MA
Acct. Rep.	Stan Macrum
Coordinator	Amanda King
Designer	G. Gutierrez
Date	06/12/13
Approval / Date	
Client	
Sales	
Estimating	
Art	
Landlord	
Engineering	
Revision / Date	

R1(9/13/13)GG: SIGN D1/D2/D3/D4 INSERT SECTION DETAILS. SHOW STRINGERS FOR MOUNTING D2. SHOW ELECTRICAL RUNNING IN VERT. MILLION FOR D1/D2. SHOW TOP PLAN VIEW DRUM FOR D5/D6. SHOW D3/D4 MOUNTED WITH ANCHORS.

R2 (9/23/13)RS: ADD B, D7, D1 & D2 OPTIONS, ITEM A CANOPY OPTIONS.

R3 (10/11/13)PA: DELETED SHEETS 2.4, 10, 11, 14, 21, 22, 23. RENUMBERED SHEETS, CHANGED CONTOUR LIGHTING FOR SIGN "A" TO 6500 WHITE. PICKED A GOOD PERFORATED METAL WITH MIN. OPENING & SHOWED EXAMPLE OF PERFORATED METAL.

Chandler Signs
 Brand Image Begins Here.

3201 Manor Way Dallas, TX 75235
 214-902-2000 Fax 214-902-2044

17319 San Pedro, Ste 200 San Antonio, TX 78223
 210-349-3804 Fax 210-349-8724

963 Baxter Avenue, Ste 200 Louisville, KY 40204
 502-479-3075 Fax 502-412-0013

2584 Sand Hill Point Circle Davenport, FL 33837
 863-420-1100 Fax 863-424-1160

37 Waterfront Park Court Dawsonville, GA 30534
 800-851-7062 Fax 210-349-8724

P.O. Box 125 206 Doral Drive Portland, TX 78374
 361-563-5599 Fax 361-643-6533

1335 Park Center Drive, UNIT C Vista, CA 92081
 760-967-7003 Fax 760-967-7033

This drawing is the property of Chandler Signs, L.P., L.L.P. and all rights to its use for the reproduction are reserved by Chandler Signs, L.P., L.L.P.

FINAL ELECTRICAL CONNECTION BY CUSTOMER



THIS SIGN IS INTENDED TO BE MANUFACTURED IN ACCORDANCE WITH ARTICLE 600 OF THE NATIONAL ELECTRICAL CODE AND/OR OTHER APPLICABLE LOCAL CODES. THIS INCLUDES PROPER GROUNDING & BONDING OF THE SIGN. SIGN WILL BEAR UL LABEL(S).

Design #	
13-0701 R3	
Sheet	8 of 15
Location	
AMC Somerville	
Address	
Somerville, MA	
Acct. Rep.	Stan Macrum
Coordinator	Amanda King
Designer	G. Gutierrez
Date	06/12/13
Approval / Date	
Client	
Sales	
Estimating	
Art	
Landlord	
Engineering	
Revision / Date	

R1(9/13)GG: SIGN D1/D2/D3/D4 INSERT SECTION DETAILS. SHOW STRINGERS FOR MOUNTING D2. SHOW ELECTRICAL RUNNING IN VERT. MULLION FOR D1/D2. SHOW TOP PLAN VIEW DRUM FOR D5/D6. SHOW D5/D6 MOUNTED WITH ANCHORS.

R2 (9/23/13)RS: ADD B, D7, D1 & D2 OPTIONS, ITEM A CANOPY OPTIONS.

R3 (10/11/13)PA: DELETED SHEETS 2.4, 10, 11, 14, 21, 22, 23. RENUMBERED SHEETS; CHANGED CONTOUR LIGHTING FOR SIGN "A" TO 6500 WHITE; PICKED A GOOD PERFORATED METAL WITH MIN. OPENING & SHOWED EXAMPLE OF PERFORATED METAL.

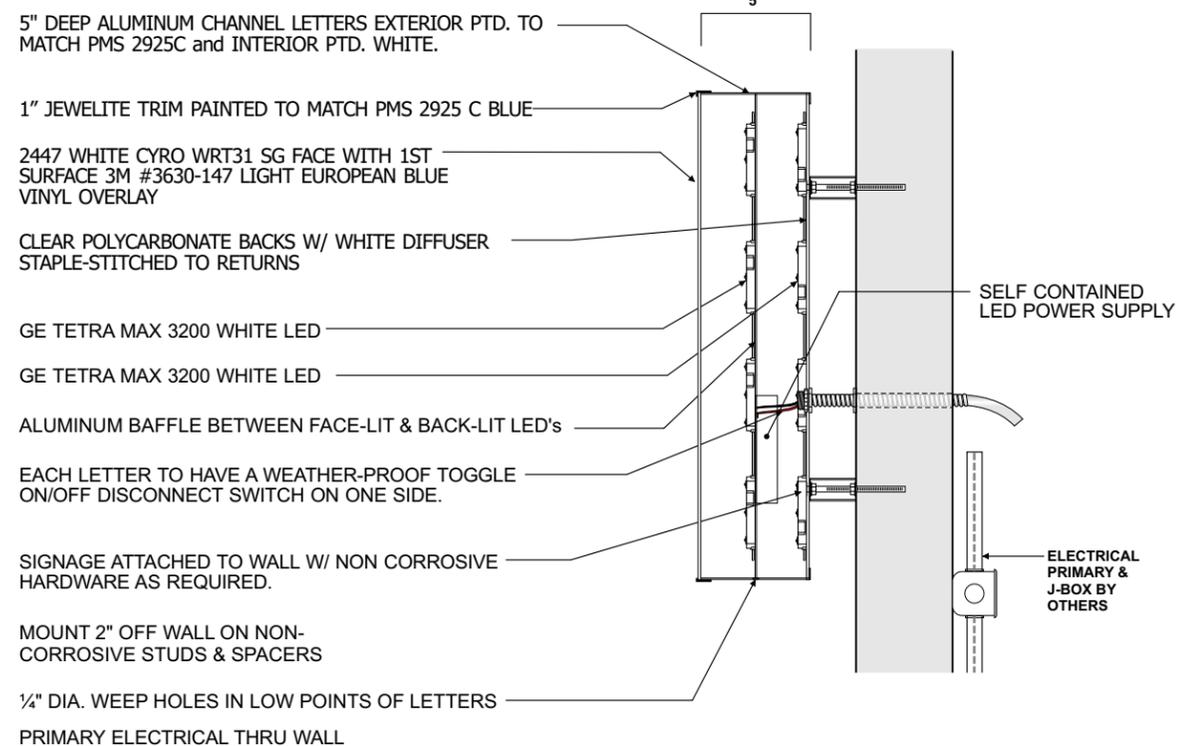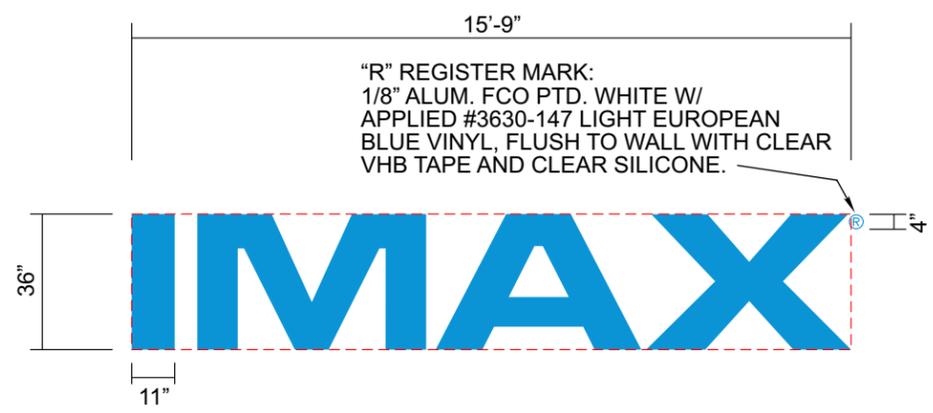

5" DEEP ALUMINUM CHANNEL LETTERS EXTERIOR PTD. TO MATCH PMS 2925C and INTERIOR PTD. WHITE.

1" JEWELITE TRIM PAINTED TO MATCH PMS 2925 C BLUE

2447 WHITE CYRO WRT31 SG FACE WITH 1ST SURFACE 3M #3630-147 LIGHT EUROPEAN BLUE VINYL OVERLAY

CLEAR POLYCARBONATE BACKS W/ WHITE DIFFUSER STAPLE-STITCHED TO RETURNS

GE TETRA MAX 3200 WHITE LED

GE TETRA MAX 3200 WHITE LED

ALUMINUM BAFFLE BETWEEN FACE-LIT & BACK-LIT LED'S

EACH LETTER TO HAVE A WEATHER-PROOF TOGGLE ON/OFF DISCONNECT SWITCH ON ONE SIDE.

SIGNAGE ATTACHED TO WALL W/ NON CORROSIVE HARDWARE AS REQUIRED.

MOUNT 2" OFF WALL ON NON-CORROSIVE STUDS & SPACERS

1/4" DIA. WEEP HOLES IN LOW POINTS OF LETTERS

PRIMARY ELECTRICAL THRU WALL


1 1/2" = 1"

OPTION OPTION

1 3

DUAL-LIT CHANNEL LETTER SECTION

LED FACE-LIT/REVERSE-LIT w/ REMOTE POWER SUPPLIES

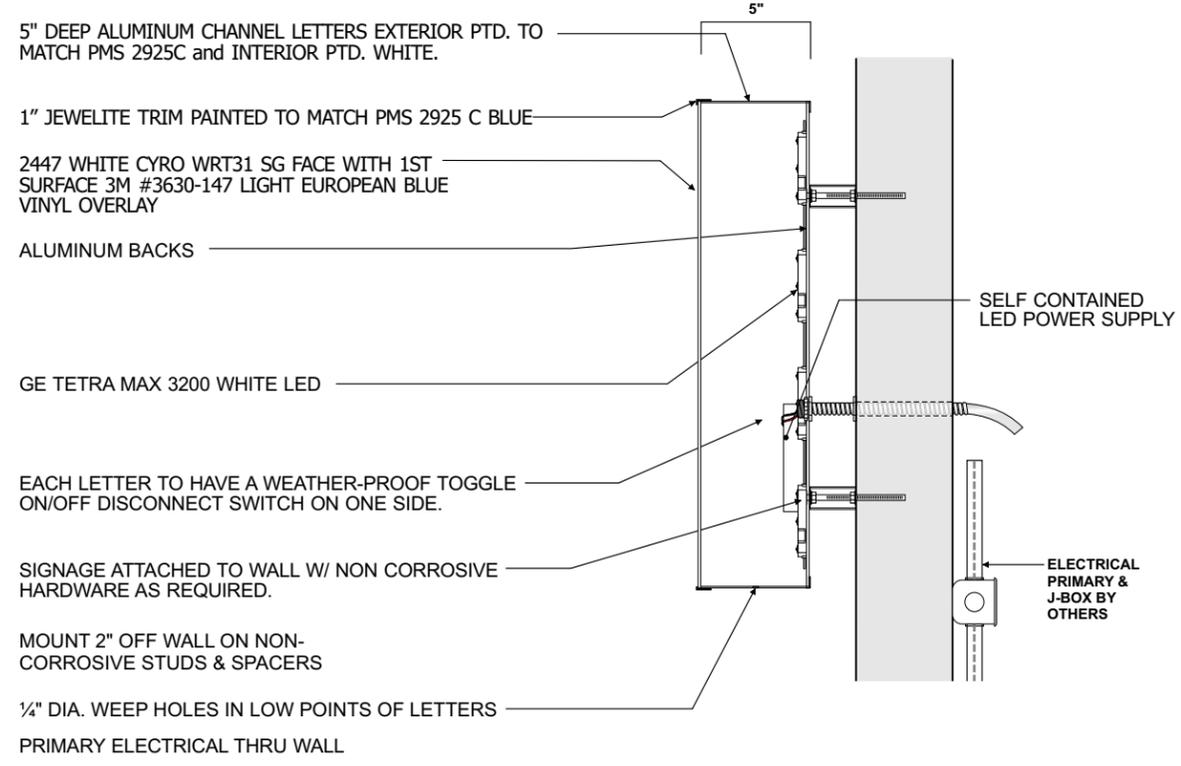

5" DEEP ALUMINUM CHANNEL LETTERS EXTERIOR PTD. TO MATCH PMS 2925C and INTERIOR PTD. WHITE.

1" JEWELITE TRIM PAINTED TO MATCH PMS 2925 C BLUE

2447 WHITE CYRO WRT31 SG FACE WITH 1ST SURFACE 3M #3630-147 LIGHT EUROPEAN BLUE VINYL OVERLAY

ALUMINUM BACKS

GE TETRA MAX 3200 WHITE LED

EACH LETTER TO HAVE A WEATHER-PROOF TOGGLE ON/OFF DISCONNECT SWITCH ON ONE SIDE.

SIGNAGE ATTACHED TO WALL W/ NON CORROSIVE HARDWARE AS REQUIRED.

MOUNT 2" OFF WALL ON NON-CORROSIVE STUDS & SPACERS

1/4" DIA. WEEP HOLES IN LOW POINTS OF LETTERS

PRIMARY ELECTRICAL THRU WALL

1 1/2" = 1"

OPTION

2

FRONT-LIT CHANNEL LETTER SECTION

LED FACE-LIT w/ REMOTE POWER SUPPLIES

D2 Sign Detail

ONE (1) REQUIRED - MANUFACTURE AND INSTALL SCALE: 1/4" = 1'-0" SQ. FT.: 47

GELCORE TETRA MAX WHITE LED ILLUMINATION
TOTAL = 1.35 AMPS

(1) 120v, 20a CIRCUIT(S) REQ'D
INSTALL PRIMARY(IES) PER N.E.C.

U.L. LABELS REQUIRED
INSTALL SIGNAGE PER N.E.C.

ALL ELECTRICAL PENETRATIONS
AND 6' PIGTAIL WHIPS TO BE
PROVIDED BY CHANDLER SIGNS



3201 Manor Way 214-902-2000	Dallas, TX 75235 Fax 214-902-2044
17319 San Pedro, Ste 200 210-349-3804	San Antonio, TX 78223 Fax 210-349-8724
963 Baxter Avenue, Ste 200 502-479-3075	Louisville, KY 40204 Fax 502-412-0013
2584 Sand Hill Point Circle 863-420-1100	Davenport, FL 33837 Fax 863-424-1160
37 Waterfront Park Court 800-851-7062	Dawsonville, GA 30534 Fax 210-349-8724
P.O. Box 125 206 Doral Drive 361-563-5599	Portland, TX 78374 Fax 361-643-6533
1335 Park Center Drive, UNIT C 760-967-7003	Vista, CA 92081 Fax 760-967-7033


This drawing is the property of Chandler Signs, L.P., L.L.P. and all rights to its use for the reproduction are reserved by Chandler Signs, L.P., L.L.P.

FINAL ELECTRICAL CONNECTION BY CUSTOMER

THIS SIGN IS INTENDED TO BE MANUFACTURED IN ACCORDANCE WITH ARTICLE 600 OF THE NATIONAL ELECTRICAL CODE AND/OR OTHER APPLICABLE LOCAL CODES. THIS INCLUDES PROPER GROUNDING & BONDING OF THE SIGN. SIGN WILL BEAR UL LABEL(S).



Design #	
13-0701 R3	
Sheet	9 of 15
Location	
AMC Somerville	
Address	
Somerville, MA	
Acct. Rep.	Stan Macrum
Coordinator	Amanda King
Designer	G. Gutierrez
Date	06/12/13
Approval / Date	
Client	
Sales	
Estimating	
Art	
Landlord	
Engineering	
Revision / Date	
R1(9/13)GG: SIGN D1/D2/D3/D4 INSERT SECTION DETAILS. SHOW STRINGERS FOR MOUNTING D2. SHOW ELECTRICAL RUNNING IN VERT. MULLION FOR D1/D2. SHOW TOP PLAN VIEW DRUM FOR D5/D6. SHOW D5/D6 MOUNTED WITH ANCHORS.	
R2 (9/23/13)RS: ADD B, D7, D1 & D2 OPTIONS, ITEM A CANOPY OPTIONS.	
R3 (10/11/13)PA: DELETED SHEETS 2.4, 10, 11, 14, 21, 22, 23. RENUMBERED SHEETS, CHANGED CONTOUR LIGHTING FOR SIGN "A" TO 6500 WHITE. PICKED A GOOD PERFORATED METAL WITH MIN. OPENING & SHOWED EXAMPLE OF PERFORATED METAL.	

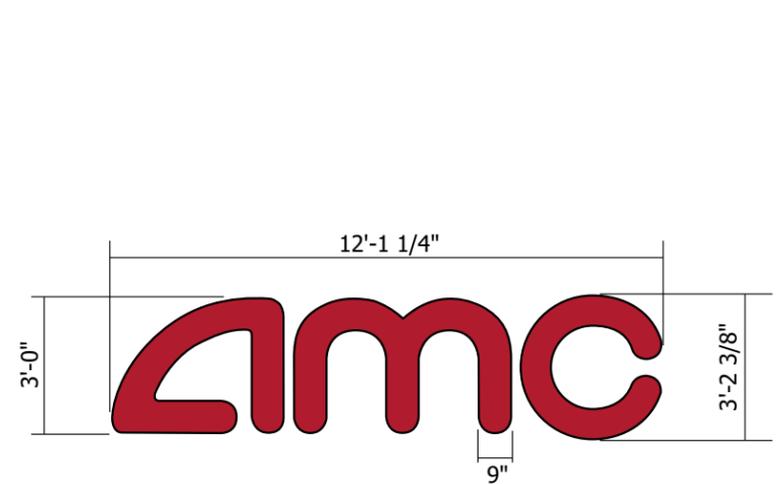


D7

Sign Detail

ONE (1) REQUIRED - MANUFACTURE AND INSTALL

SCALE: 1/4" = 1'-0"

38.70 SQ. FT.

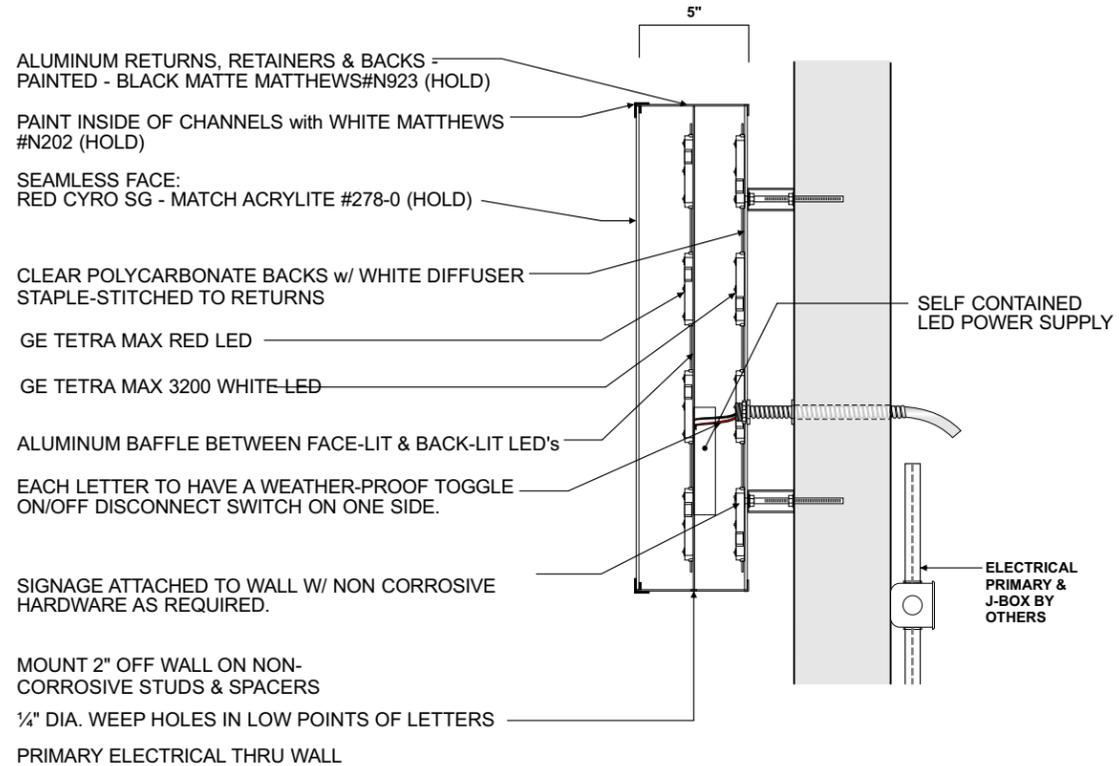

DUAL-LIT CHANNEL LETTER SECTION

1 1/2" = 1"

LED FACE-LIT/REVERSE-LIT w/ REMOTE POWER SUPPLIES

(1) 120v, 20a CIRCUIT(S) REQ'D PER SET
INSTALL PRIMARY(IES) PER N.E.C.
3.5 AMPS

U.L. LABELS REQUIRED
INSTALL SIGNAGE PER N.E.C.

ALL ELECTRICAL PENETRATIONS
AND 6' PIGTAIL WHIPS TO BE
PROVIDED BY CHANDLER SIGNS

Chandler Signs
Brand Image Begins Here.

3201 Manor Way 214-902-2000	Dallas, TX 75235 Fax 214-902-2044
17319 San Pedro, Ste 200 210-349-3804	San Antonio, TX 78223 Fax 210-349-8724
963 Baxter Avenue, Ste 200 502-479-3075	Louisville, KY 40204 Fax 502-412-0013
2584 Sand Hill Point Circle 863-420-1100	Davenport, FL 33837 Fax 863-424-1160
37 Waterfront Park Court 800-851-7062	Dawsonville, GA 30534 Fax 210-349-8724
P.O. Box 125 206 Doral Drive 361-563-5599	Portland, TX 78374 Fax 361-643-6533
1335 Park Center Drive, UNIT C 760-967-7003	Vista, CA 92081 Fax 760-967-7033

This drawing is the property of Chandler Signs, L.P., L.L.P. and all rights to its use for the reproduction are reserved by Chandler Signs, L.P., L.L.P.

FINAL ELECTRICAL CONNECTION BY CUSTOMER



THIS SIGN IS INTENDED TO BE MANUFACTURED IN ACCORDANCE WITH ARTICLE 600 OF THE NATIONAL ELECTRICAL CODE AND/OR OTHER APPLICABLE LOCAL CODES. THIS INCLUDES PROPER GROUNDING & BONDING OF THE SIGN. SIGN WILL BEAR UL LABEL(S).

Design #	13-0701 R3
Sheet	10 of 15
Location	AMC Somerville
Address	Somerville, MA
Acct. Rep. Coordinator	Stan Macrum Amanda King
Designer	G. Gutierrez
Date	06/12/13
Approval / Date	
Client	
Sales	
Estimating	
Art	
Landlord	
Engineering	


R1(9/13/13)GG: SIGN D1/D2/D3/D4 INSERT SECTION DETAILS. SHOW STRINGERS FOR MOUNTING D2. SHOW ELECTRICAL RUNNING IN VERT. MULLION FOR D1/D2. SHOW TOP PLAN VIEW DRUM FOR D5/D6. SHOW D5/D6 MOUNTED WITH ANCHORS.

R2 (9/23/13)RS: ADD B, D7, D1 & D2 OPTIONS, ITEM A CANOPY OPTIONS.

R3 (10/11/13)PA: DELETED SHEETS 2.4, 10, 11, 14, 21, 22, 23. RENUMBERED SHEETS; CHANGED CONTOUR LIGHTING FOR SIGN "A" TO 6500 WHITE; PICKED A GOOD PERFORATED METAL WITH MIN. OPENING & SHOWED EXAMPLE OF PERFORATED METAL.

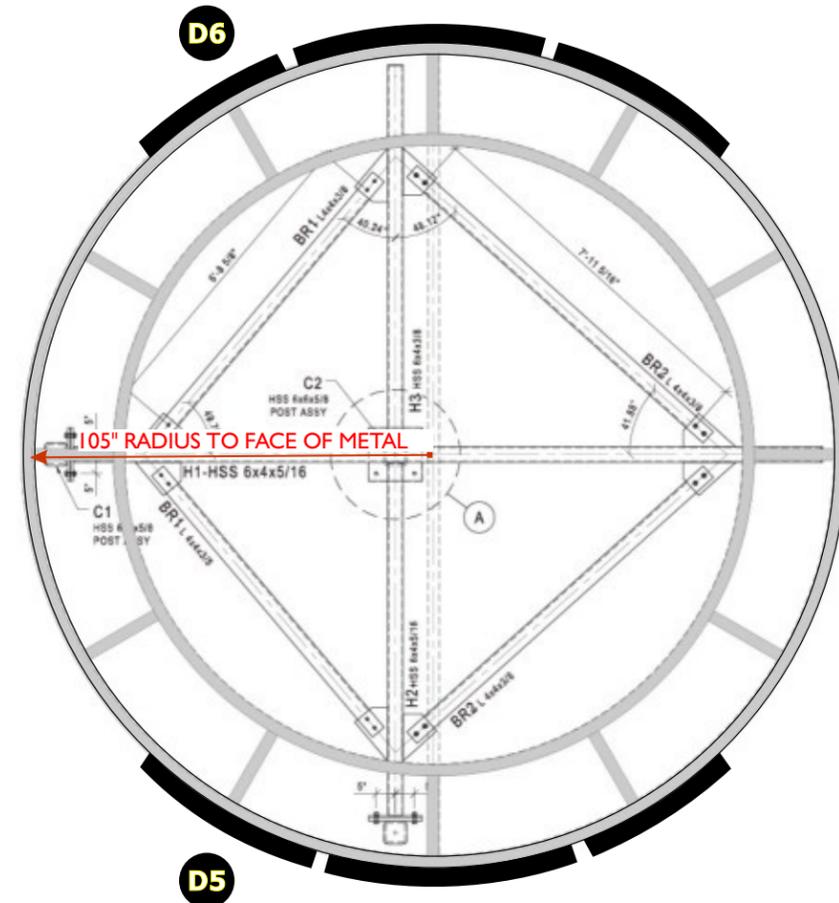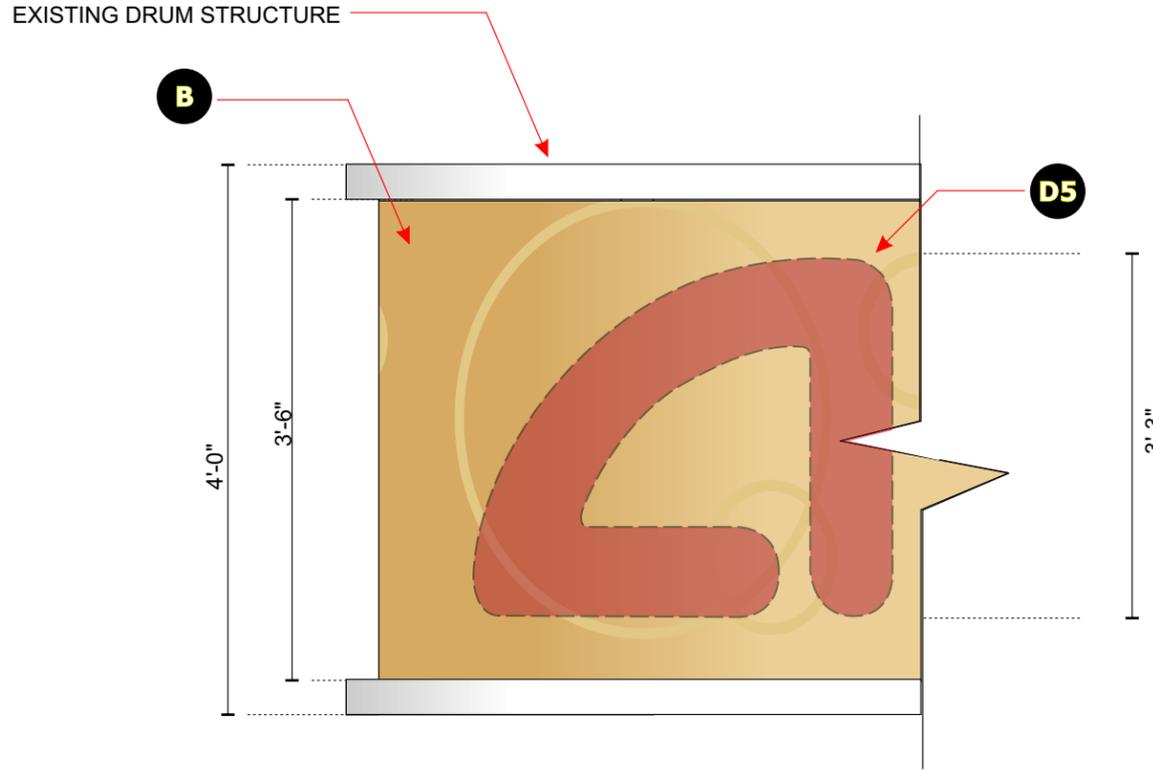

TOP VIEW
scale: 1/4"

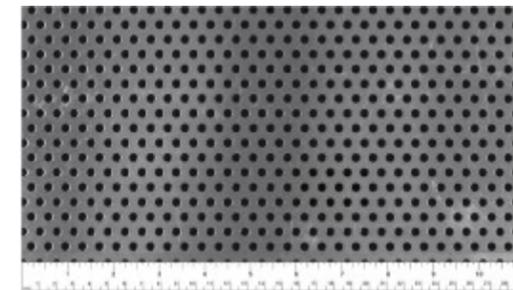

3/16" ROUND HOLES ON 3/8" STAGGERED CENTERS
23% OPEN AREA; .040 ALUM.

SCALE: 3" = 1'-0"

B Perforated Aluminum w/ Digital Print

SCALE: 3/4" = 1'-0"

(17.5 DIA. / 54.75' EST. CIRCUMFERENCE)
192. SQ. FT.

MANUFACTURE & INSTALL ONE (1) CONTINUOUS PERFORATED ALUMINUM SHEET W/ DIGITAL PRINT BACKGROUND WRAPPED AROUND EXISTING DRUM STRUCTURE.



3201 Manor Way 214-902-2000	Dallas, TX 75235 Fax 214-902-2044
17319 San Pedro, Ste 200 210-349-3804	San Antonio, TX 78223 Fax 210-349-8724
963 Baxter Avenue, Ste 200 502-479-3075	Louisville, KY 40204 Fax 502-412-0013
2584 Sand Hill Point Circle 863-420-1100	Davenport, FL 33837 Fax 863-424-1160
37 Waterfront Park Court 800-851-7062	Dawsonville, GA 30534 Fax 210-349-8724
P.O. Box 125 206 Doral Drive 361-563-5599	Portland, TX 78374 Fax 361-643-6533
1335 Park Center Drive, UNIT C 760-967-7003	Vista, CA 92081 Fax 760-967-7033

This drawing is the property of Chandler Signs, L.P., L.L.P. and all rights to its use for the reproduction are reserved by Chandler Signs, L.P., L.L.P.

FINAL ELECTRICAL CONNECTION BY CUSTOMER

THIS SIGN IS INTENDED TO BE MANUFACTURED IN ACCORDANCE WITH ARTICLE 600 OF THE NATIONAL ELECTRICAL CODE AND/OR OTHER APPLICABLE LOCAL CODES. THIS INCLUDES PROPER GROUNDING & BONDING OF THE SIGN. SIGN WILL BEAR UL LABEL(S).




Design #	13-0701 R3
Sheet	11 of 15
Location	AMC Somerville
Address	Somerville, MA
Acct. Rep. Coordinator	Stan Macrum Amanda King
Designer	G. Gutierrez
Date	06/12/13
Approval / Date	
Client	
Sales	
Estimating	
Art	
Landlord	
Engineering	


R1(9/13)GG: SIGN D1/D2/D3/D4 INSERT SECTION DETAILS. SHOW STRINGERS FOR MOUNTING D2. SHOW ELECTRICAL RUNNING IN VERT. MILLION FOR D1/D2. SHOW TOP PLAN VIEW DRUM FOR D5/D6. SHOW D5/D6 MOUNTED WITH ANCHORS.

R2 (9/23/13)RS: ADD B, D7, D1 & D2 OPTIONS, ITEM A CANOPY OPTIONS.

R3 (10/11/13)PA: DELETED SHEETS 2,4,10,11,14,21,22,23. RENUMBERED SHEETS, CHANGED CONTOUR LIGHTING FOR SIGN 'A' TO 6500 WHITE. PICKED A GOOD PERFORATED METAL WITH MIN. OPENING & SHOWED EXAMPLE OF PERFORATED METAL.

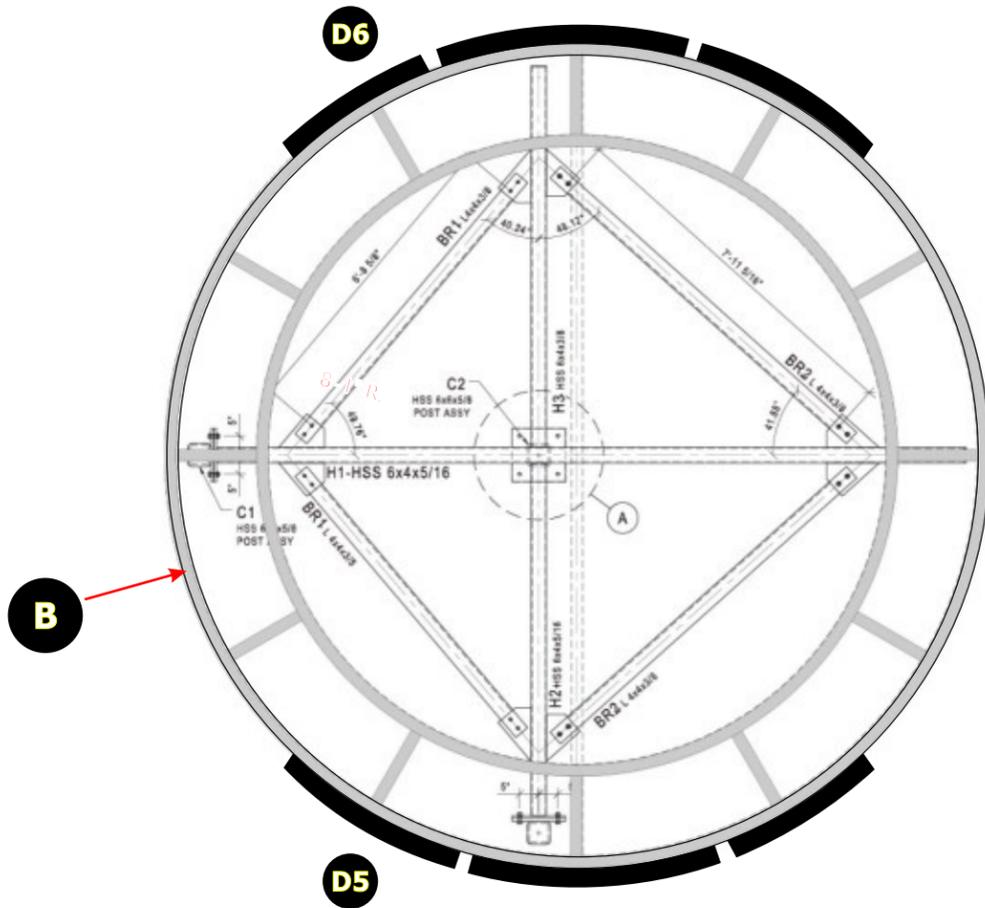

TOP VIEW
scale: 1/4"

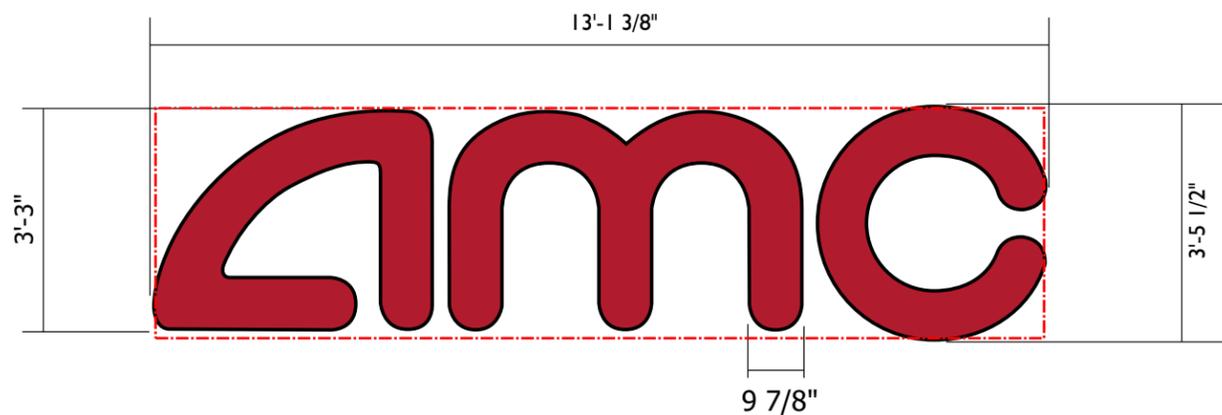

SIGN TO BE INSTALLED ON CURVED SURFACE.

OPTION

1

D5

D6

Sign Detail

TWO (2) REQUIRED - MANUFACTURE AND INSTALL

SCALE: 3/8" = 1'-0"

SQ. FT. 43.3

ALUMINUM RETURNS, RETAINERS & CURVED BACKS - PAINTED - BLACK MATTE MATTHEWS#N923 (HOLD)

PAINT INSIDE OF CHANNELS with WHITE MATTHEWS #N202 (HOLD)

GE TETRA MAX RED LED


LED POWER SUPPLY

SEAMLESS FACE:
RED CYRO SG - MATCH ACRYLITE #278-0 (HOLD)

PRIMARY ELECTRICAL THRU WALL

EACH LETTER TO HAVE A WEATHER-PROOF TOGGLE ON/OFF DISCONNECT SWITCH ON ONE SIDE.

SIGNAGE ATTACHED TO WALL WITH NON CORROSIVE HARDWARE AS REQUIRED.

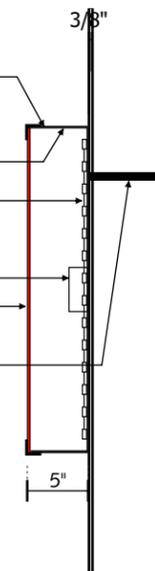

ALL ELECTRICAL PENETRATIONS AND 6' PIGTAIL WHIPS TO BE PROVIDED BY CHANDLER SIGNS.

SELF CONTAINED CHANNEL LETTER SECTION

N. T. S.

Chandler Signs
Brand Image Begins Here.

3201 Manor Way Dallas, TX 75235
214-902-2000 Fax 214-902-2044

17319 San Pedro, Ste 200 San Antonio, TX 78223
210-349-3804 Fax 210-349-8724

963 Baxter Avenue, Ste 200 Louisville, KY 40204
502-479-3075 Fax 502-412-0013

2584 Sand Hill Point Circle Davenport, FL 33837
863-420-1100 Fax 863-424-1160

37 Waterfront Park Court Dawsonville, GA 30534
800-851-7062 Fax 210-349-8724

P.O. Box 125 206 Doral Drive Portland, TX 78374
361-563-5599 Fax 361-643-6533

1335 Park Center Drive, UNIT C Vista, CA 92081
760-967-7003 Fax 760-967-7033

This drawing is the property of Chandler Signs, L.P., L.L.P. and all rights to its use for the reproduction are reserved by Chandler Signs, L.P., L.L.P.

FINAL ELECTRICAL CONNECTION BY CUSTOMER

THIS SIGN IS INTENDED TO BE MANUFACTURED IN ACCORDANCE WITH ARTICLE 600 OF THE NATIONAL ELECTRICAL CODE AND/OR OTHER APPLICABLE LOCAL CODES. THIS INCLUDES PROPER GROUNDING & BONDING OF THE SIGN. SIGN WILL BEAR UL LABEL(S).




Design #	13-0701 R3
Sheet	12 of 15
Location	AMC Somerville
Address	Somerville, MA
Acct. Rep.	Stan Macrum
Coordinator	Amanda King
Designer	G. Gutierrez
Date	06/12/13
Approval / Date	
Client	
Sales	
Estimating	
Art	
Landlord	
Engineering	


R1(9/13)GG: SIGN D1/D2/D3/D4 INSERT SECTION DETAILS. SHOW STRINGERS FOR MOUNTING D2. SHOW ELECTRICAL RUNNING IN VERT. MILLION FOR D1/D2. SHOW TOP PLAN VIEW DRUM FOR D5/D6. SHOW D5/D6 MOUNTED WITH ANCHORS.

R2 (9/23/13)RS: ADD B, D7, D1 & D2 OPTIONS, ITEM A CANOPY OPTIONS.

R3 (10/11/13)PA: DELETED SHEETS 2.4, 10, 11, 14, 21, 22, 23. RENUMBERED SHEETS, CHANGED CONTOUR LIGHTING FOR SIGN 'A' TO 6500 WHITE. PICKED A GOOD PERFORATED METAL WITH MIN. OPENING & SHOWED EXAMPLE OF PERFORATED METAL.

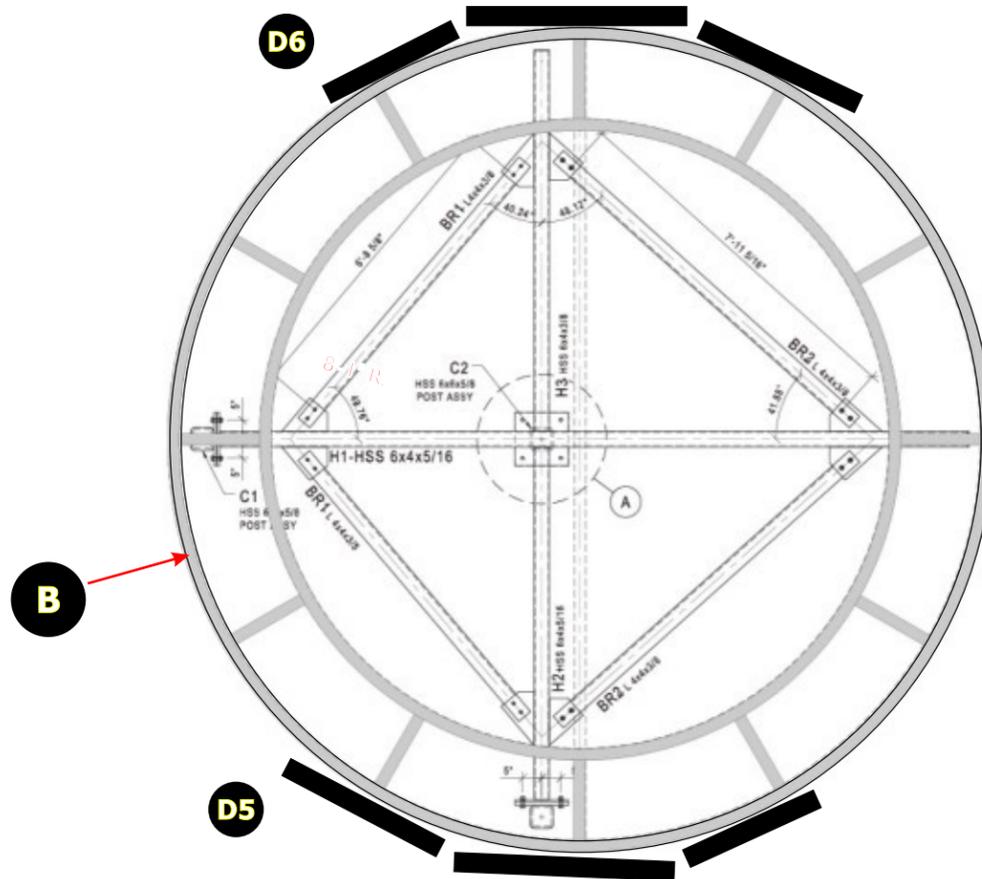

TOP VIEW
scale: 1/4"

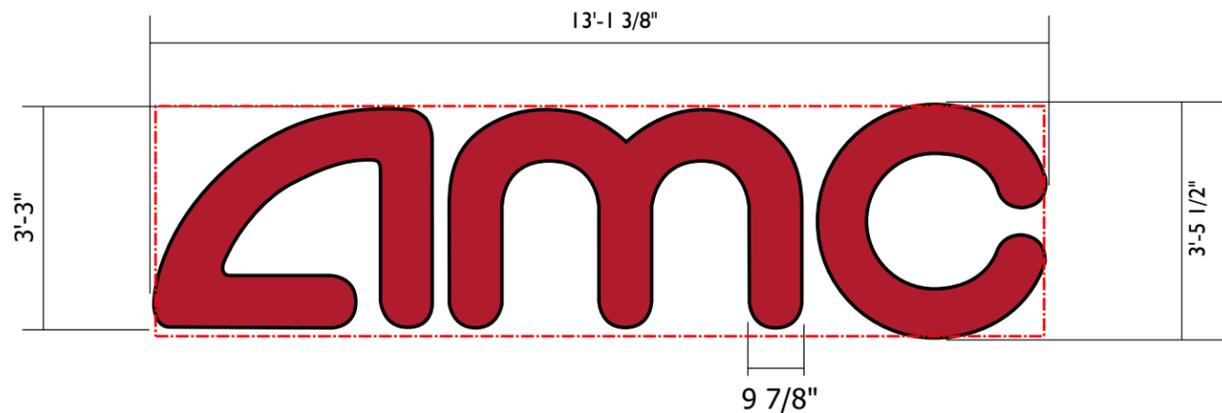

SIGN TO BE INSTALLED ON CURVED SURFACE.

OPTION


2 **D5** **D6**

Sign Detail

TWO (2) REQUIRED - MANUFACTURE AND INSTALL

SCALE: 3/8" = 1'-0"

SQ. FT 43.3

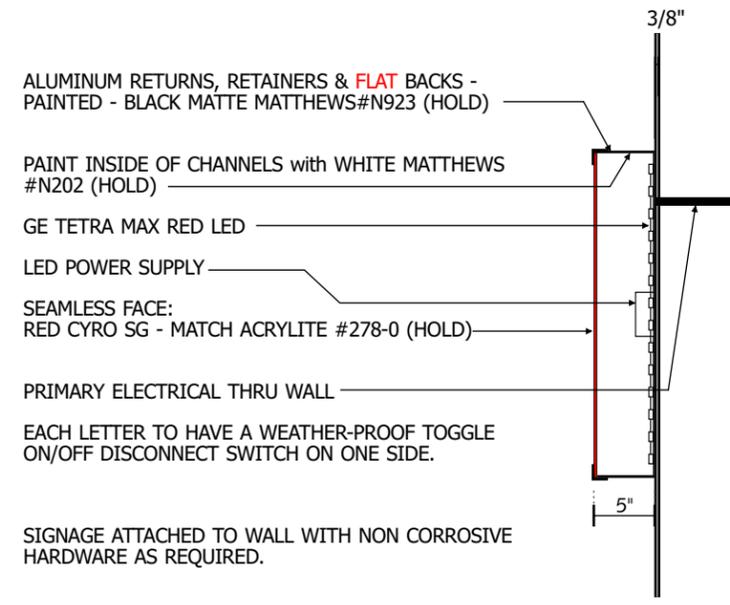

SELF CONTAINED CHANNEL LETTER SECTION

ALL ELECTRICAL PENETRATIONS AND 6' PIGTAIL WHIPS TO BE PROVIDED BY CHANDLER SIGNS.

N.T.S.


Chandler Signs
Brand Image Begins Here.

3201 Manor Way 214-902-2000	Dallas, TX 75235 Fax 214-902-2044
17319 San Pedro, Ste 200 210-349-3804	San Antonio, TX 78223 Fax 210-349-8724
963 Baxter Avenue, Ste 200 502-479-3075	Louisville, KY 40204 Fax 502-412-0013
2584 Sand Hill Point Circle 863-420-1100	Davenport, FL 33837 Fax 863-424-1160
37 Waterfront Park Court 800-851-7062	Dawsonville, GA 30534 Fax 210-349-8724
P.O. Box 125 206 Doral Drive 361-563-5599	Portland, TX 78374 Fax 361-643-6533
1335 Park Center Drive, UNIT C 760-967-7003	Vista, CA 92081 Fax 760-967-7033

This drawing is the property of Chandler Signs, L.P., L.L.P. and all rights to its use for the reproduction are reserved by Chandler Signs, L.P., L.L.P.

FINAL ELECTRICAL CONNECTION BY CUSTOMER

THIS SIGN IS INTENDED TO BE MANUFACTURED IN ACCORDANCE WITH ARTICLE 600 OF THE NATIONAL ELECTRICAL CODE AND/OR OTHER APPLICABLE LOCAL CODES. THIS INCLUDES PROPER GROUNDING & BONDING OF THE SIGN. SIGN WILL BEAR UL LABEL(S).

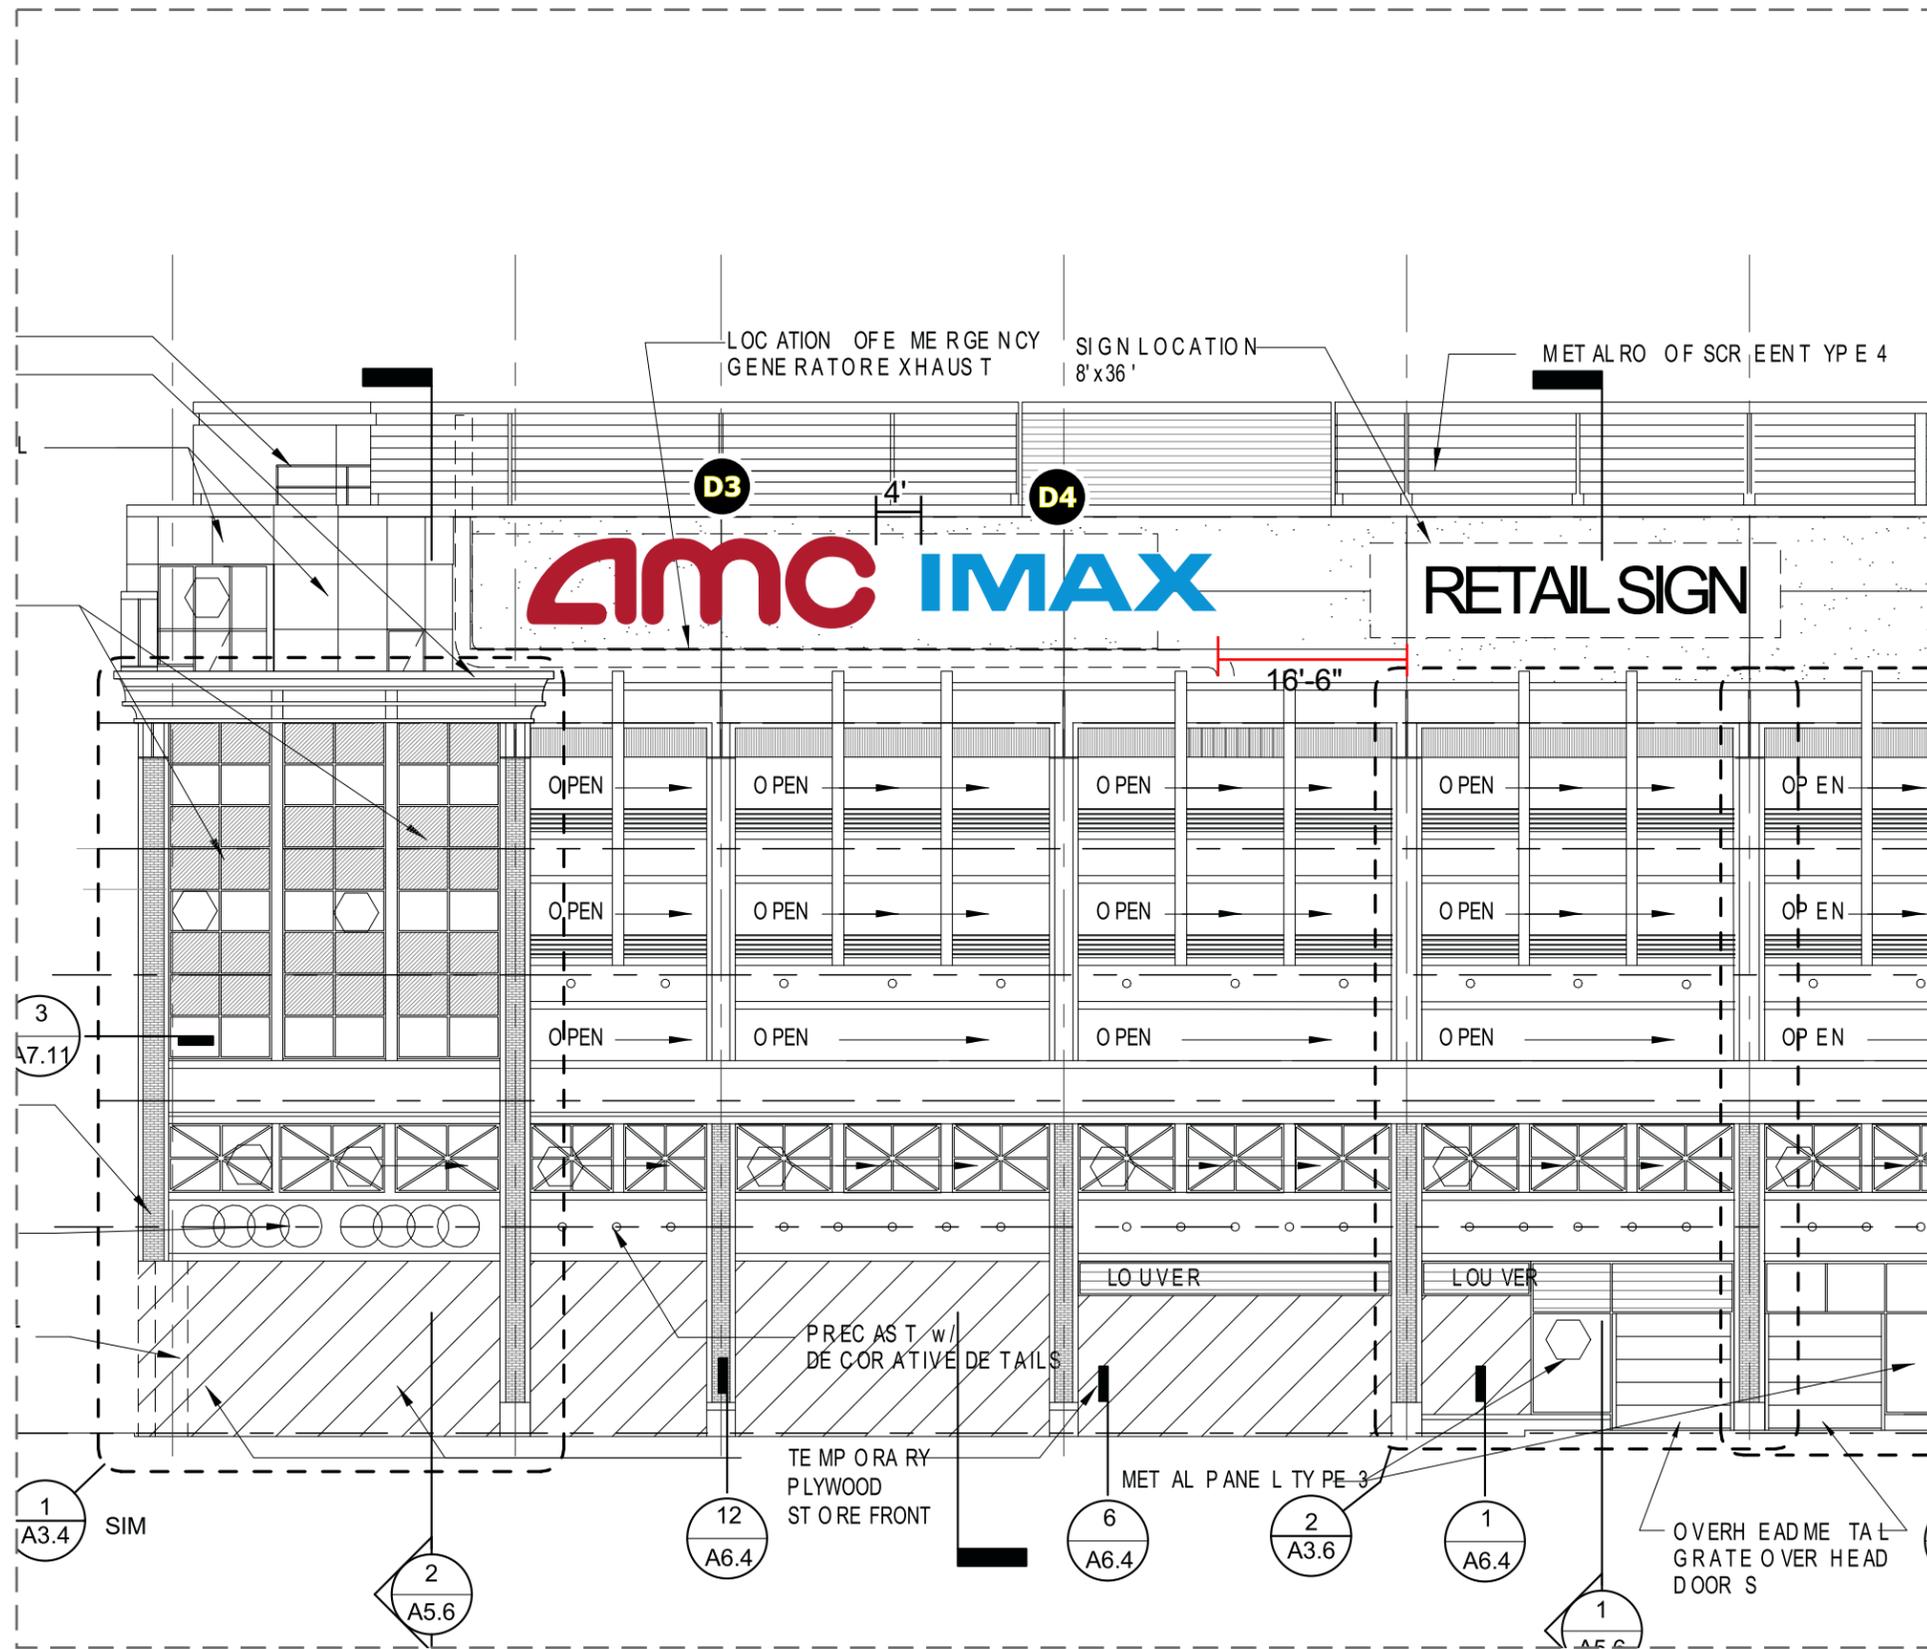

WEST ELEVATION (Partial)

1/16"

Design #	13-0701 R3
Sheet	13 of 15
Location	AMC Somerville
Address	Somerville, MA
Acct. Rep. Coordinator	Stan Macrum Amanda King
Designer	G. Gutierrez
Date	06/12/13

Approval / Date	
Client	
Sales	
Estimating	
Art	
Landlord	
Engineering	

Revision / Date

R1(9/13/13)GG: SIGN D1/D2/D3/D4 INSERT SECTION DETAILS. SHOW STRINGERS FOR MOUNTING D2. SHOW ELECTRICAL RUNNING IN VERT. MILLION FOR D1/D2. SHOW TOP PLAN VIEW DRUM FOR D5/D6. SHOW D5/D6 MOUNTED WITH ANCHORS.

R2 (9/23/13)RS: ADD B, D7, D1 & D2 OPTIONS, ITEM A CANOPY OPTIONS.

R3 (10/11/13)PA: DELETED SHEETS 2.4, 10, 11, 14, 21, 22, 23. RENUMBERED SHEETS, CHANGED CONTOUR LIGHTING FOR SIGN #4 TO 6500 WHITE. PICKED A GOOD PERFORATED METAL WITH MIN. OPENING & SHOWED EXAMPLE OF PERFORATED METAL.

Chandler Signs
Brand Image Begins Here.


3201 Manor Way 214-902-2000	Dallas, TX 75235 Fax 214-902-2044
17319 San Pedro, Ste 200 210-349-3804	San Antonio, TX 78223 Fax 210-349-8724
963 Baxter Avenue, Ste 200 502-479-3075	Louisville, KY 40204 Fax 502-412-0013
2584 Sand Hill Point Circle 863-420-1100	Davenport, FL 33837 Fax 863-424-1160
37 Waterfront Park Court 800-851-7062	Dawsonville, GA 30534 Fax 210-349-8724
P.O. Box 125 206 Doral Drive 361-563-5599	Portland, TX 78374 Fax 361-643-6533
1335 Park Center Drive, UNIT C 760-967-7003	Vista, CA 92081 Fax 760-967-7033

This drawing is the property of Chandler Signs, L.P., L.L.P. and all rights to its use for the reproduction are reserved by Chandler Signs, L.P., L.L.P.

FINAL ELECTRICAL CONNECTION BY CUSTOMER

THIS SIGN IS INTENDED TO BE MANUFACTURED IN ACCORDANCE WITH ARTICLE 600 OF THE NATIONAL ELECTRICAL CODE AND/OR OTHER APPLICABLE LOCAL CODES. THIS INCLUDES PROPER GROUNDING & BONDING OF THE SIGN. SIGN WILL BEAR UL LABEL(S).



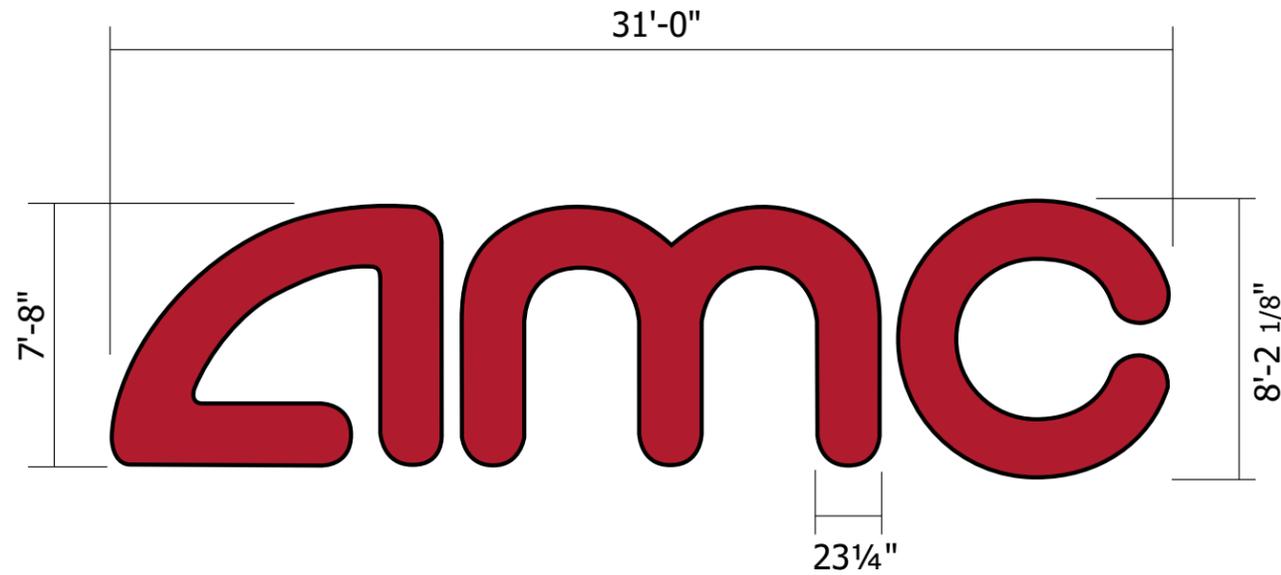


D3 Sign Detail

ONE (1) REQUIRED - MANUFACTURE AND INSTALL

SCALE: 3/16" = 1'-0"


SQ. FT.:253

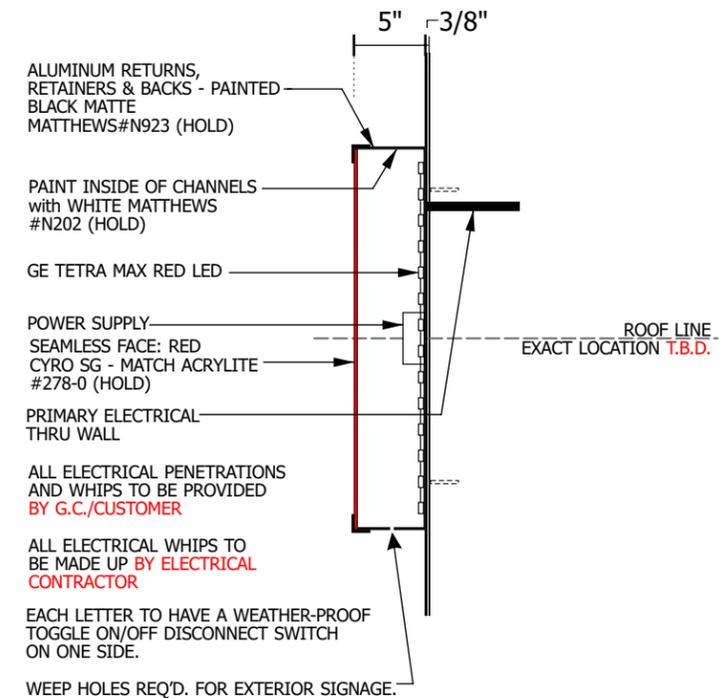

"AMC" - SECTION

N.T.S.

SIGNAGE ATTACHED TO WALL WITH SLEEVE ANCHORS.

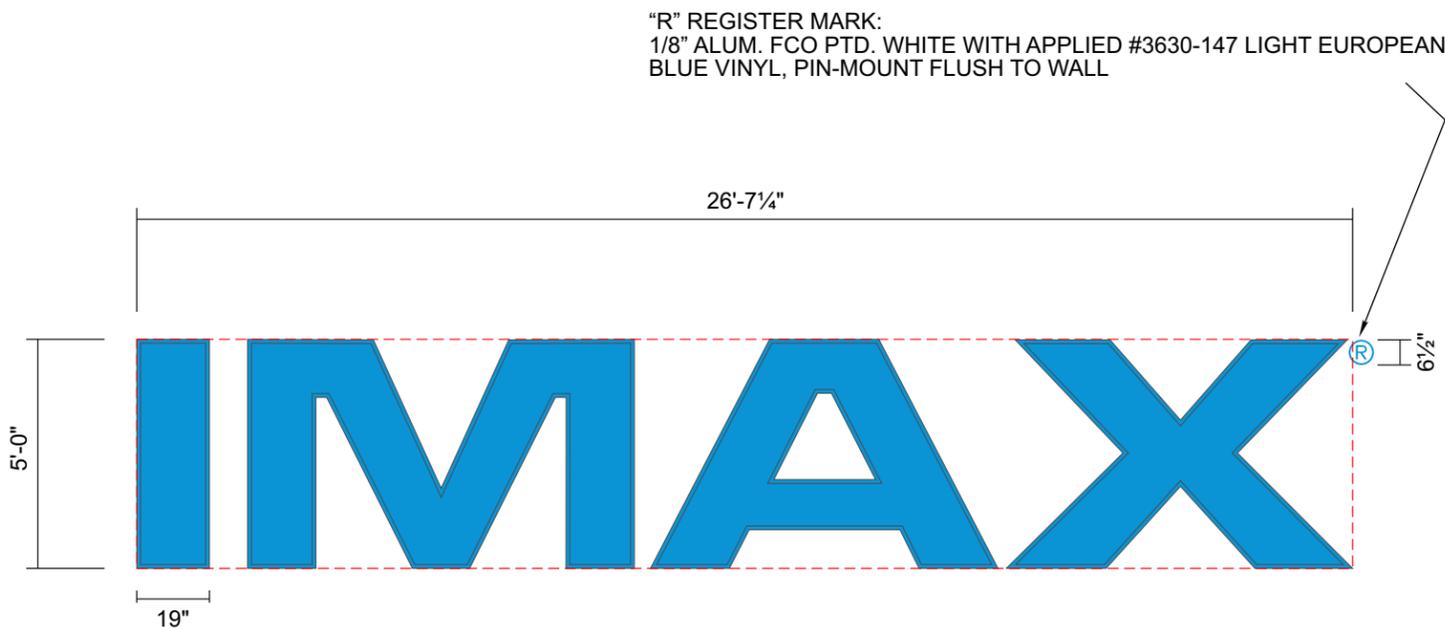


"R" REGISTER MARK:
1/8" ALUM. FCO PTD. WHITE WITH APPLIED #3630-147 LIGHT EUROPEAN BLUE VINYL, PIN-MOUNT FLUSH TO WALL

D4 Sign Detail

ONE (1) REQUIRED - MANUFACTURE AND INSTALL

SCALE: 1/4" = 1'-0"

SQ. FT.: 133

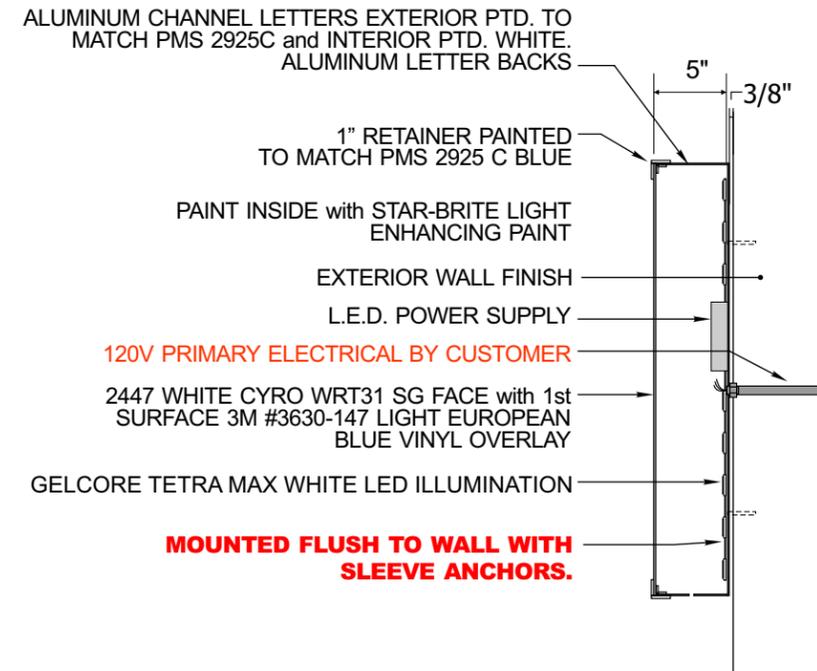

"IMAX" - SECTION

N.T.S.

***VERIFY EXISTING PRIMARY ELECTRICAL**

ALL ELECTRICAL PENETRATIONS AND 6' PIGTAIL WHIPS TO BE PROVIDED BY CHANDLER SIGNS.
PRIMARY ELECTRICAL BY GENERAL CONTRACTOR
ALL PENETRATIONS TO BE SEALED BY A GENERAL CONTRACTOR THROUGH THE ROOF MEMBRANE

Design #	13-0701 R3
Sheet	14 of 15
Location	AMC Somerville
Address	Somerville, MA
Acct. Rep.	Stan Macrum
Coordinator	Amanda King
Designer	G. Gutierrez
Date	06/12/13
Approval / Date	
Client	
Sales	
Estimating	
Art	
Landlord	
Engineering	
Revision / Date	

R1(9/13)GG: SIGN D1/D2/D3/D4 INSERT SECTION DETAILS. SHOW STRINGERS FOR MOUNTING D2. SHOW ELECTRICAL RUNNING IN VERT. MULLION FOR D1/D2. SHOW TOP PLAN VIEW DRUM FOR D5/D6. SHOW D5/D6 MOUNTED WITH ANCHORS.
R2 (9/23/13)RS: ADD B, D7, D1 & D2 OPTIONS, ITEM A CANOPY OPTIONS.
R3 (10/11/13)PA: DELETED SHEETS 2.4, 10, 11, 14, 21, 22, 23. RENUMBERED SHEETS, CHANGED CONTOUR LIGHTING FOR SIGN "A" TO 6500 WHITE. PICKED A GOOD PERFORATED METAL WITH MIN. OPENING & SHOWED EXAMPLE OF PERFORATED METAL.

Chandler Signs
Brand Image Begins Here.

3201 Manor Way Dallas, TX 75235
214-902-2000 Fax 214-902-2044

17319 San Pedro, Ste 200 San Antonio, TX 78223
210-349-3804 Fax 210-349-8724

963 Baxter Avenue, Ste 200 Louisville, KY 40204
502-479-3075 Fax 502-412-0013

2584 Sand Hill Point Circle Davenport, FL 33837
863-420-1100 Fax 863-424-1160

37 Waterfront Park Court Dawsonville, GA 30534
800-851-7062 Fax 210-349-8724


P.O. Box 125 206 Doral Drive Portland, TX 78374
361-563-5599 Fax 361-643-6533

1335 Park Center Drive, UNIT C Vista, CA 92081
760-967-7003 Fax 760-967-7033

This drawing is the property of Chandler Signs, L.P., L.L.P. and all rights to its use for the reproduction are reserved by Chandler Signs, L.P., L.L.P.

FINAL ELECTRICAL CONNECTION BY CUSTOMER

THIS SIGN IS INTENDED TO BE MANUFACTURED IN ACCORDANCE WITH ARTICLE 600 OF THE NATIONAL ELECTRICAL CODE AND/OR OTHER APPLICABLE LOCAL CODES. THIS INCLUDES PROPER GROUNDING & BONDING OF THE SIGN. SIGN WILL BEAR UL LABEL(S).

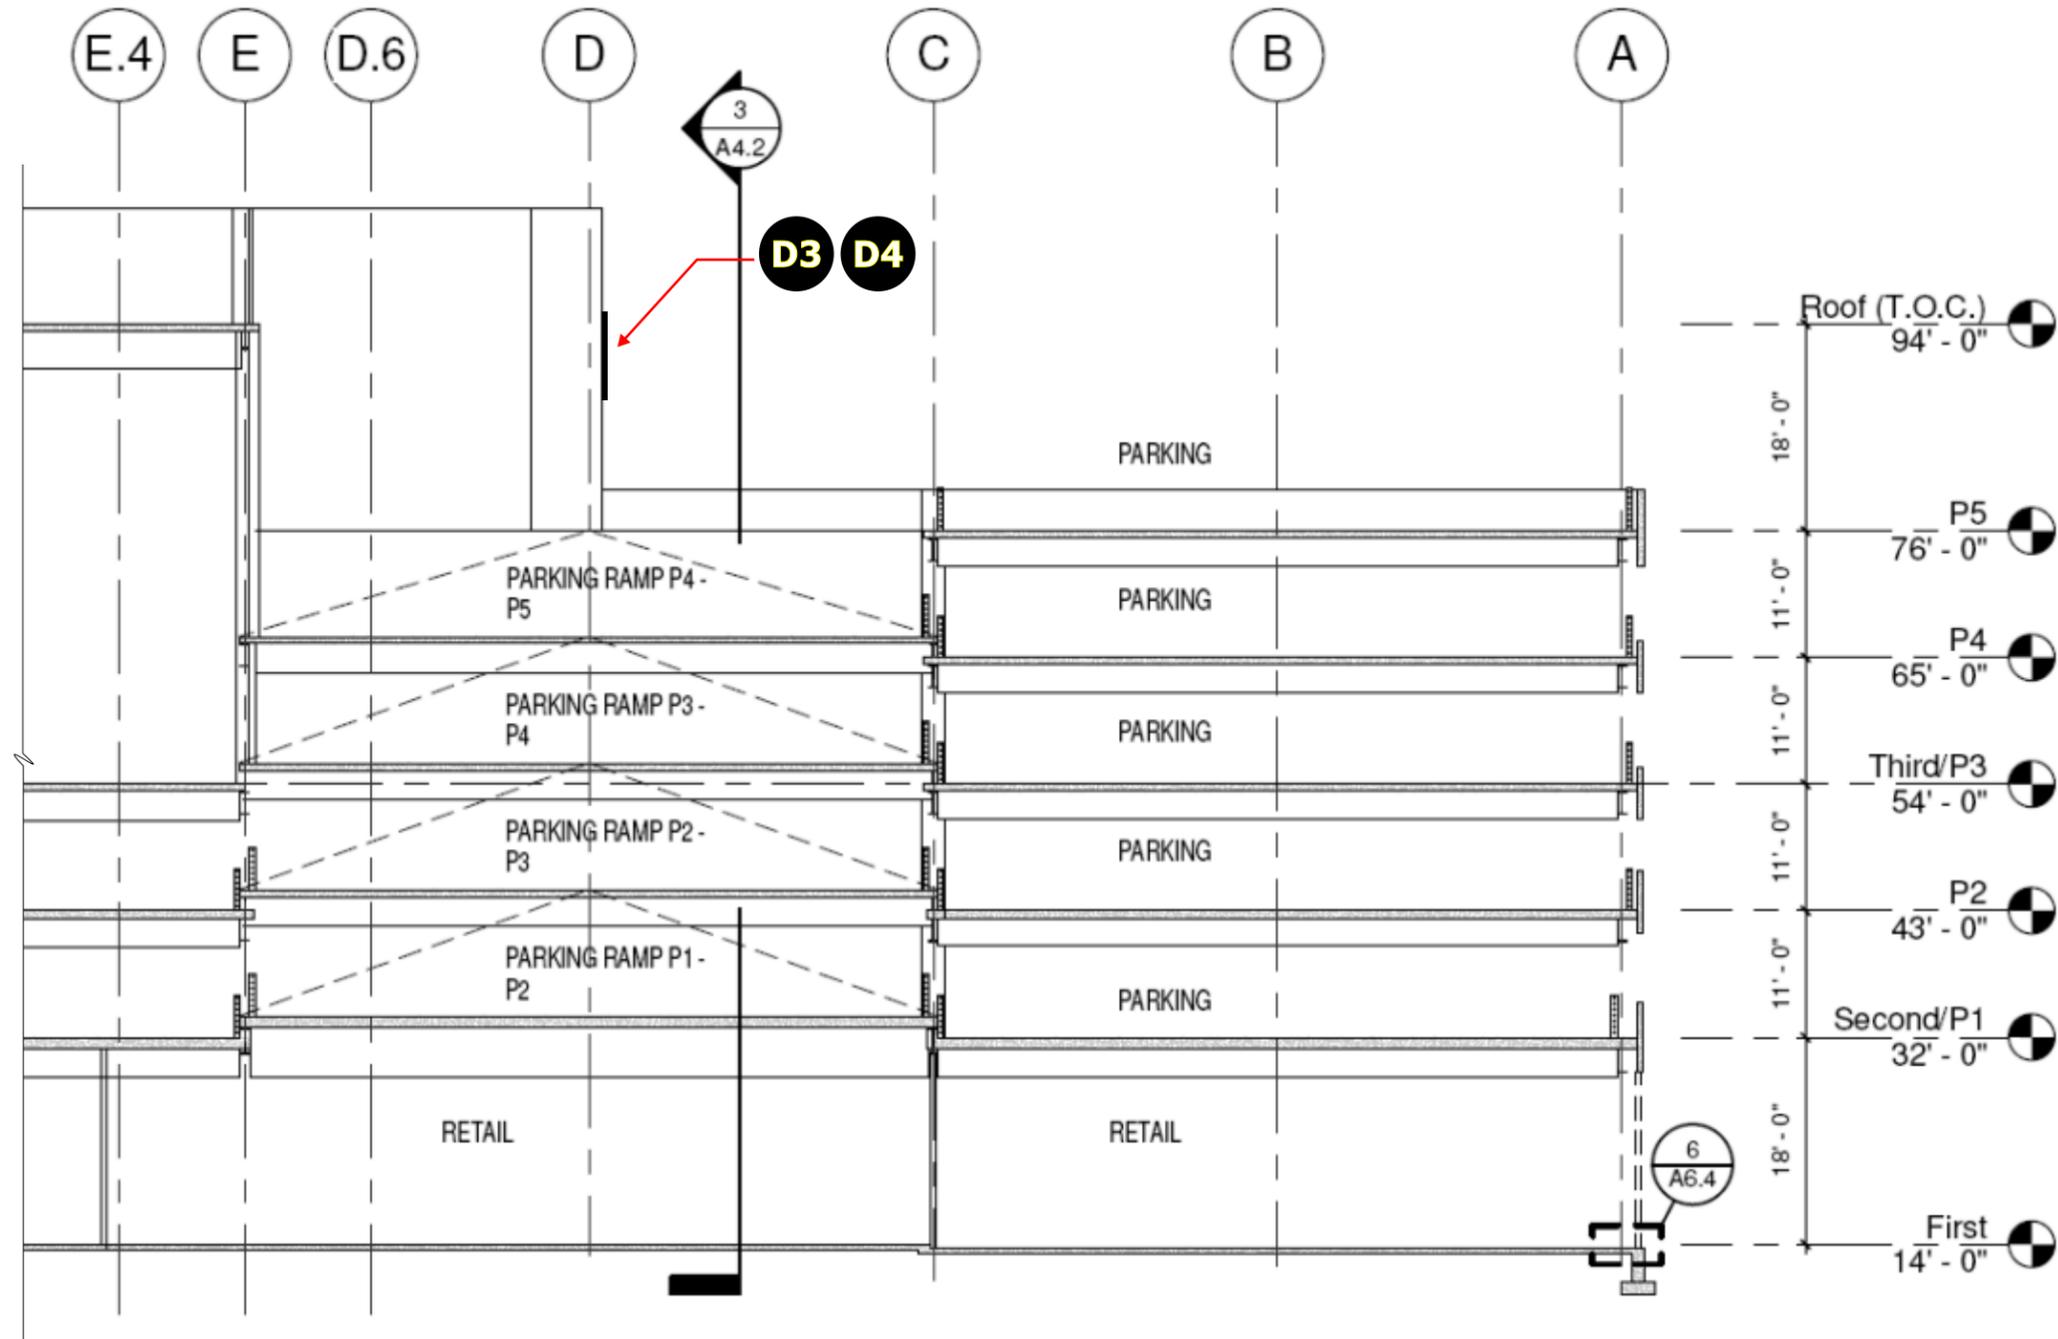

WEST ELEVATION SECTION DETAIL

scale: 1/16"

Design #	13-0701 R3
Sheet	15 of 15
Location	AMC Somerville
Address	Somerville, MA
Acct. Rep.	Stan Macrum
Coordinator	Amanda King
Designer	G. Gutierrez
Date	06/12/13

Approval / Date	
Client	
Sales	
Estimating	
Art	
Landlord	
Engineering	

R1(9/13)GG: SIGN D1/D2/D3/D4 INSERT SECTION DETAILS. SHOW STRINGERS FOR MOUNTING D2. SHOW ELECTRICAL RUNNING IN VERT. MILLION FOR D1/D2. SHOW TOP PLAN VIEW DRUM FOR D5/D6. SHOW D5/D6 MOUNTED WITH ANCHORS.

R2 (9/23/13)RS: ADD B, D7, D1 & D2 OPTIONS, ITEM A CANOPY OPTIONS.

R3 (10/11/13)PA: DELETED SHEETS 2.4, 10, 11, 14, 21, 22, 23. RENUMBERED SHEETS; CHANGED CONTOUR LIGHTING FOR SIGN 'A' TO 6500 WHITE; PICKED A GOOD PERFORATED METAL WITH MIN. OPENING & SHOWED EXAMPLE OF PERFORATED METAL.

Chandler Signs
Brand Image Begins Here.

3201 Manor Way 214-902-2000	Dallas, TX 75235 Fax 214-902-2044
17319 San Pedro, Ste 200 210-349-3804	San Antonio, TX 78223 Fax 210-349-8724
963 Baxter Avenue, Ste 200 502-479-3075	Louisville, KY 40204 Fax 502-412-0013
2584 Sand Hill Point Circle 863-420-1100	Davenport, FL 33837 Fax 863-424-1160
37 Waterfront Park Court 800-851-7062	Dawsonville, GA 30534 Fax 210-349-8724
P.O. Box 125 206 Doral Drive 361-563-5599	Portland, TX 78374 Fax 361-643-6533
1335 Park Center Drive, UNIT C 760-967-7003	Vista, CA 92081 Fax 760-967-7033

This drawing is the property of Chandler Signs, L.P., L.L.P. and all rights to its use for the reproduction are reserved by Chandler Signs, L.P., L.L.P.

FINAL ELECTRICAL CONNECTION BY CUSTOMER

THIS SIGN IS INTENDED TO BE MANUFACTURED IN ACCORDANCE WITH ARTICLE 600 OF THE NATIONAL ELECTRICAL CODE AND/OR OTHER APPLICABLE LOCAL CODES. THIS INCLUDES PROPER GROUNDING & BONDING OF THE SIGN. SIGN WILL BEAR UL LABEL(S).





FRESH MEADOWS

AMC

AMC

190-02