

RECEIVED  
S.P.C.D. AND  
PLANNING DEPT.

Connolly Residence: View of proposed west side yard infill and addition

2013 JUN 10 PM 2:39




West elevation, existing



West elevation, with new infill and rear extension

RECEIVED  
S.P.C.D. AND  
PLANNING DEPT.


2013 JUN 10 PM 2:39

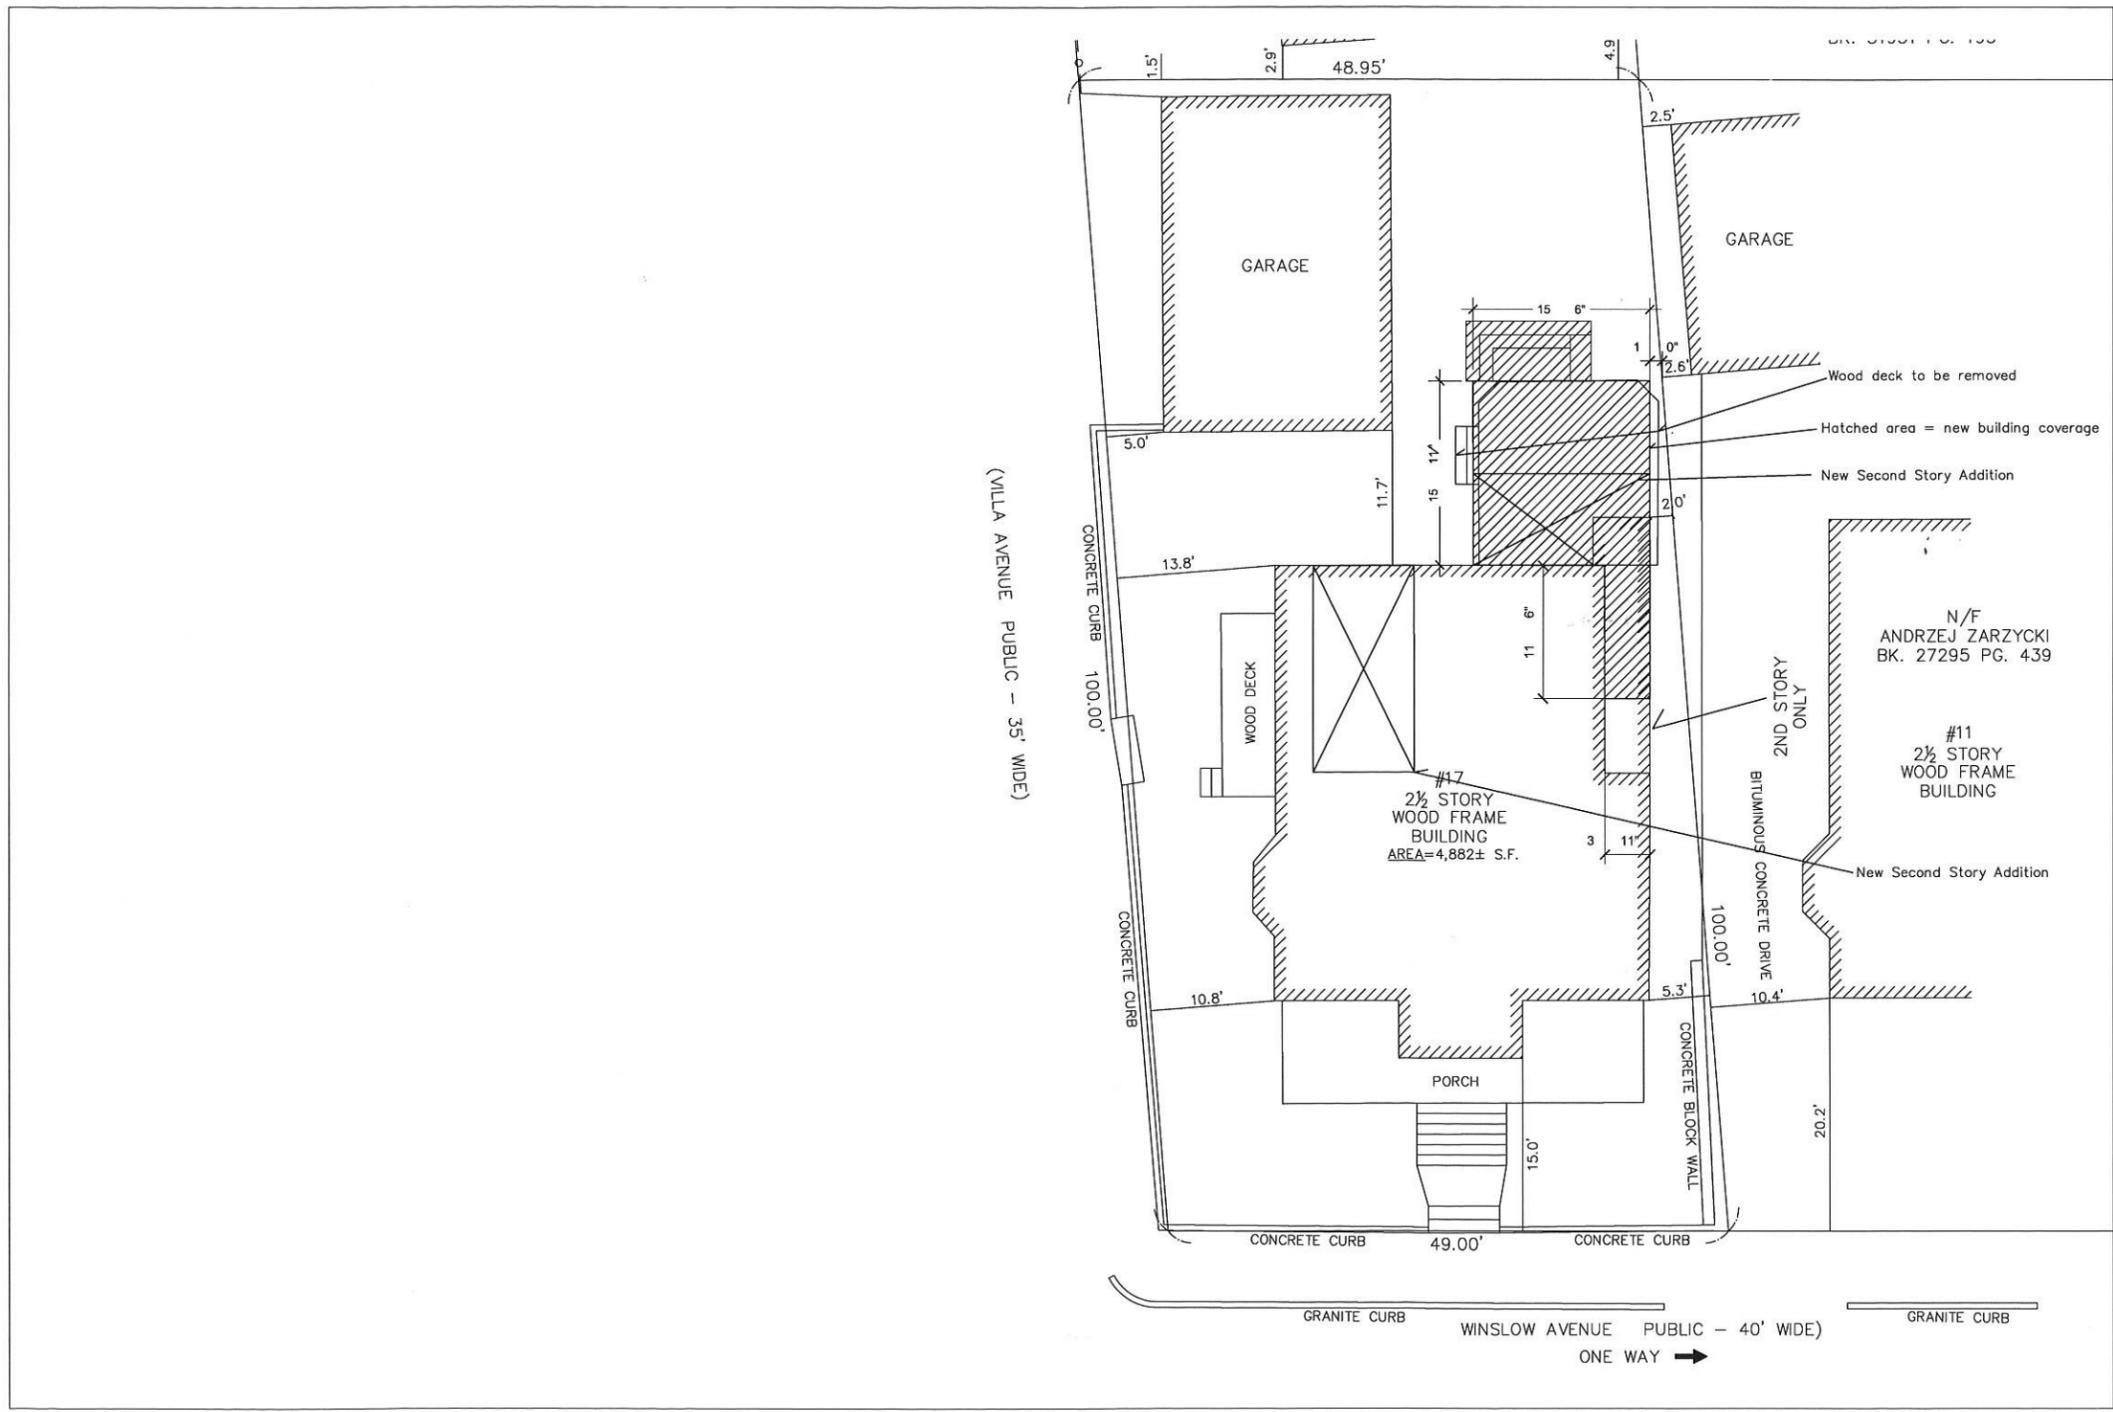

<p>Connolly Plans 17 Winslow Avenue Somerville, MA 02144</p>	<p>Additions and Renovations Special Permit Set</p>	<p>Fort Point Consulting, Inc. Development Advisors Richard Graf, RA</p>	<p>SITE PLAN</p>	
	<p>May, 2013</p>	<p>11 Franklin Avenue Chelsea, MA 02150 617.543.2110</p>	<p>SHEET</p>	<p>1</p>


RECEIVED  
S.P.C.D. AND  
PLANNING DEPT.

2013 JUN 10 PM 2:39

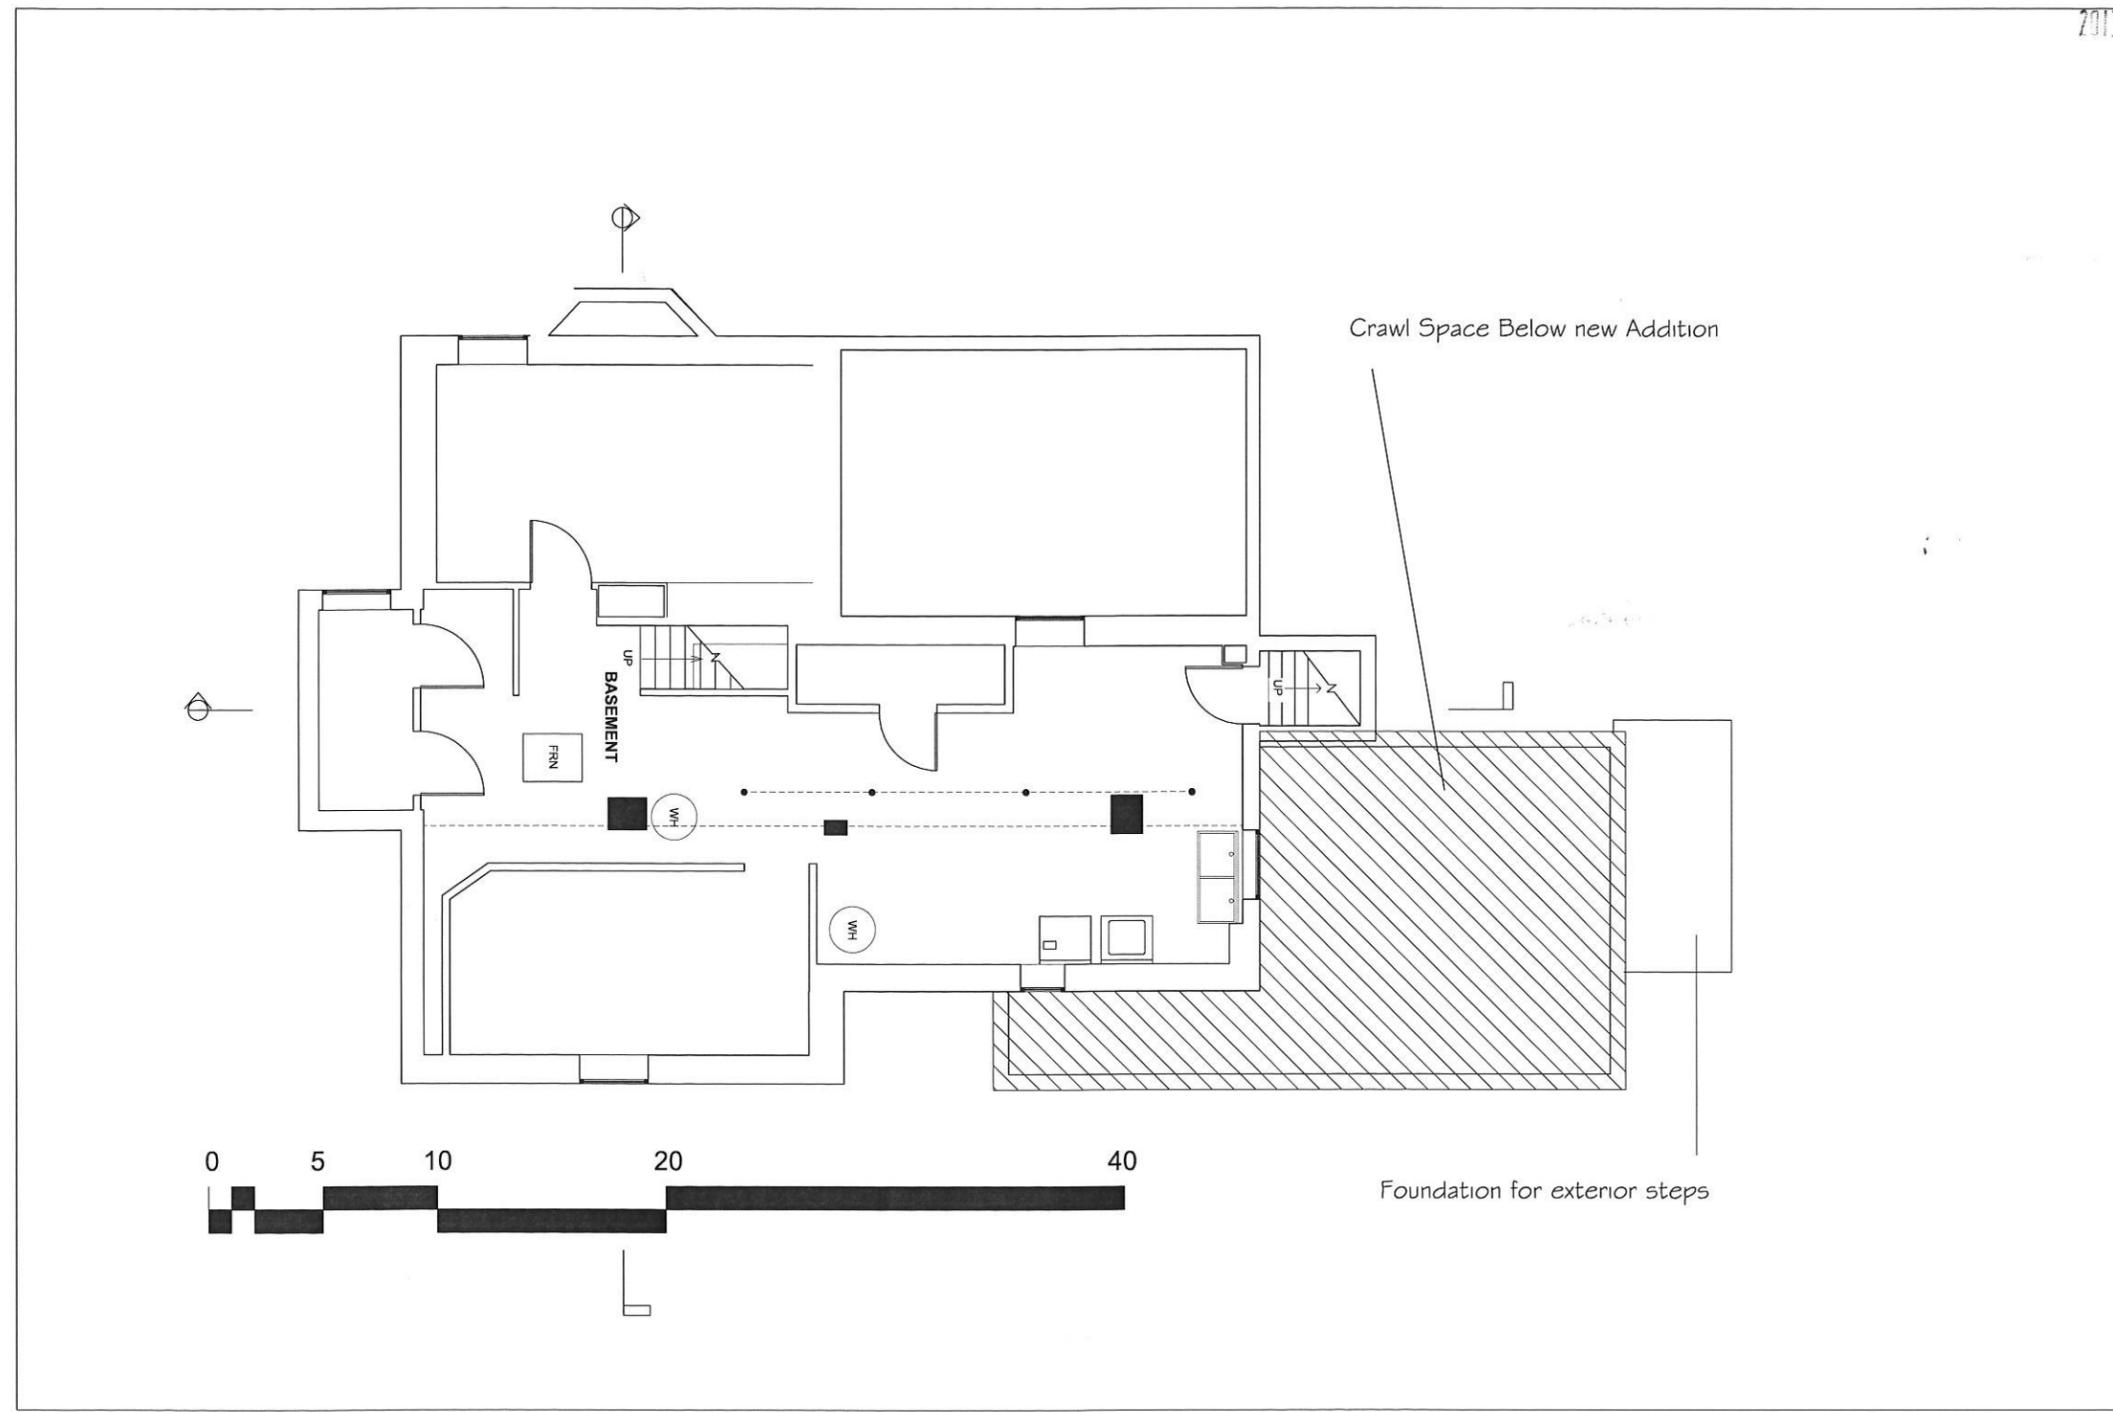


Connolly Plans 17 Winslow Avenue Somerville, MA 02144	Additions and Renovations Special Permit Set	Fort Point Consulting, Inc. Development Advisors Richard Graf, RA 11 Franklin Avenue Chelsea, MA 02150 617.543.2110	BASEMENT PLAN	
	May, 2013		SHEET	2

2013 JUN 10 PM 2:39

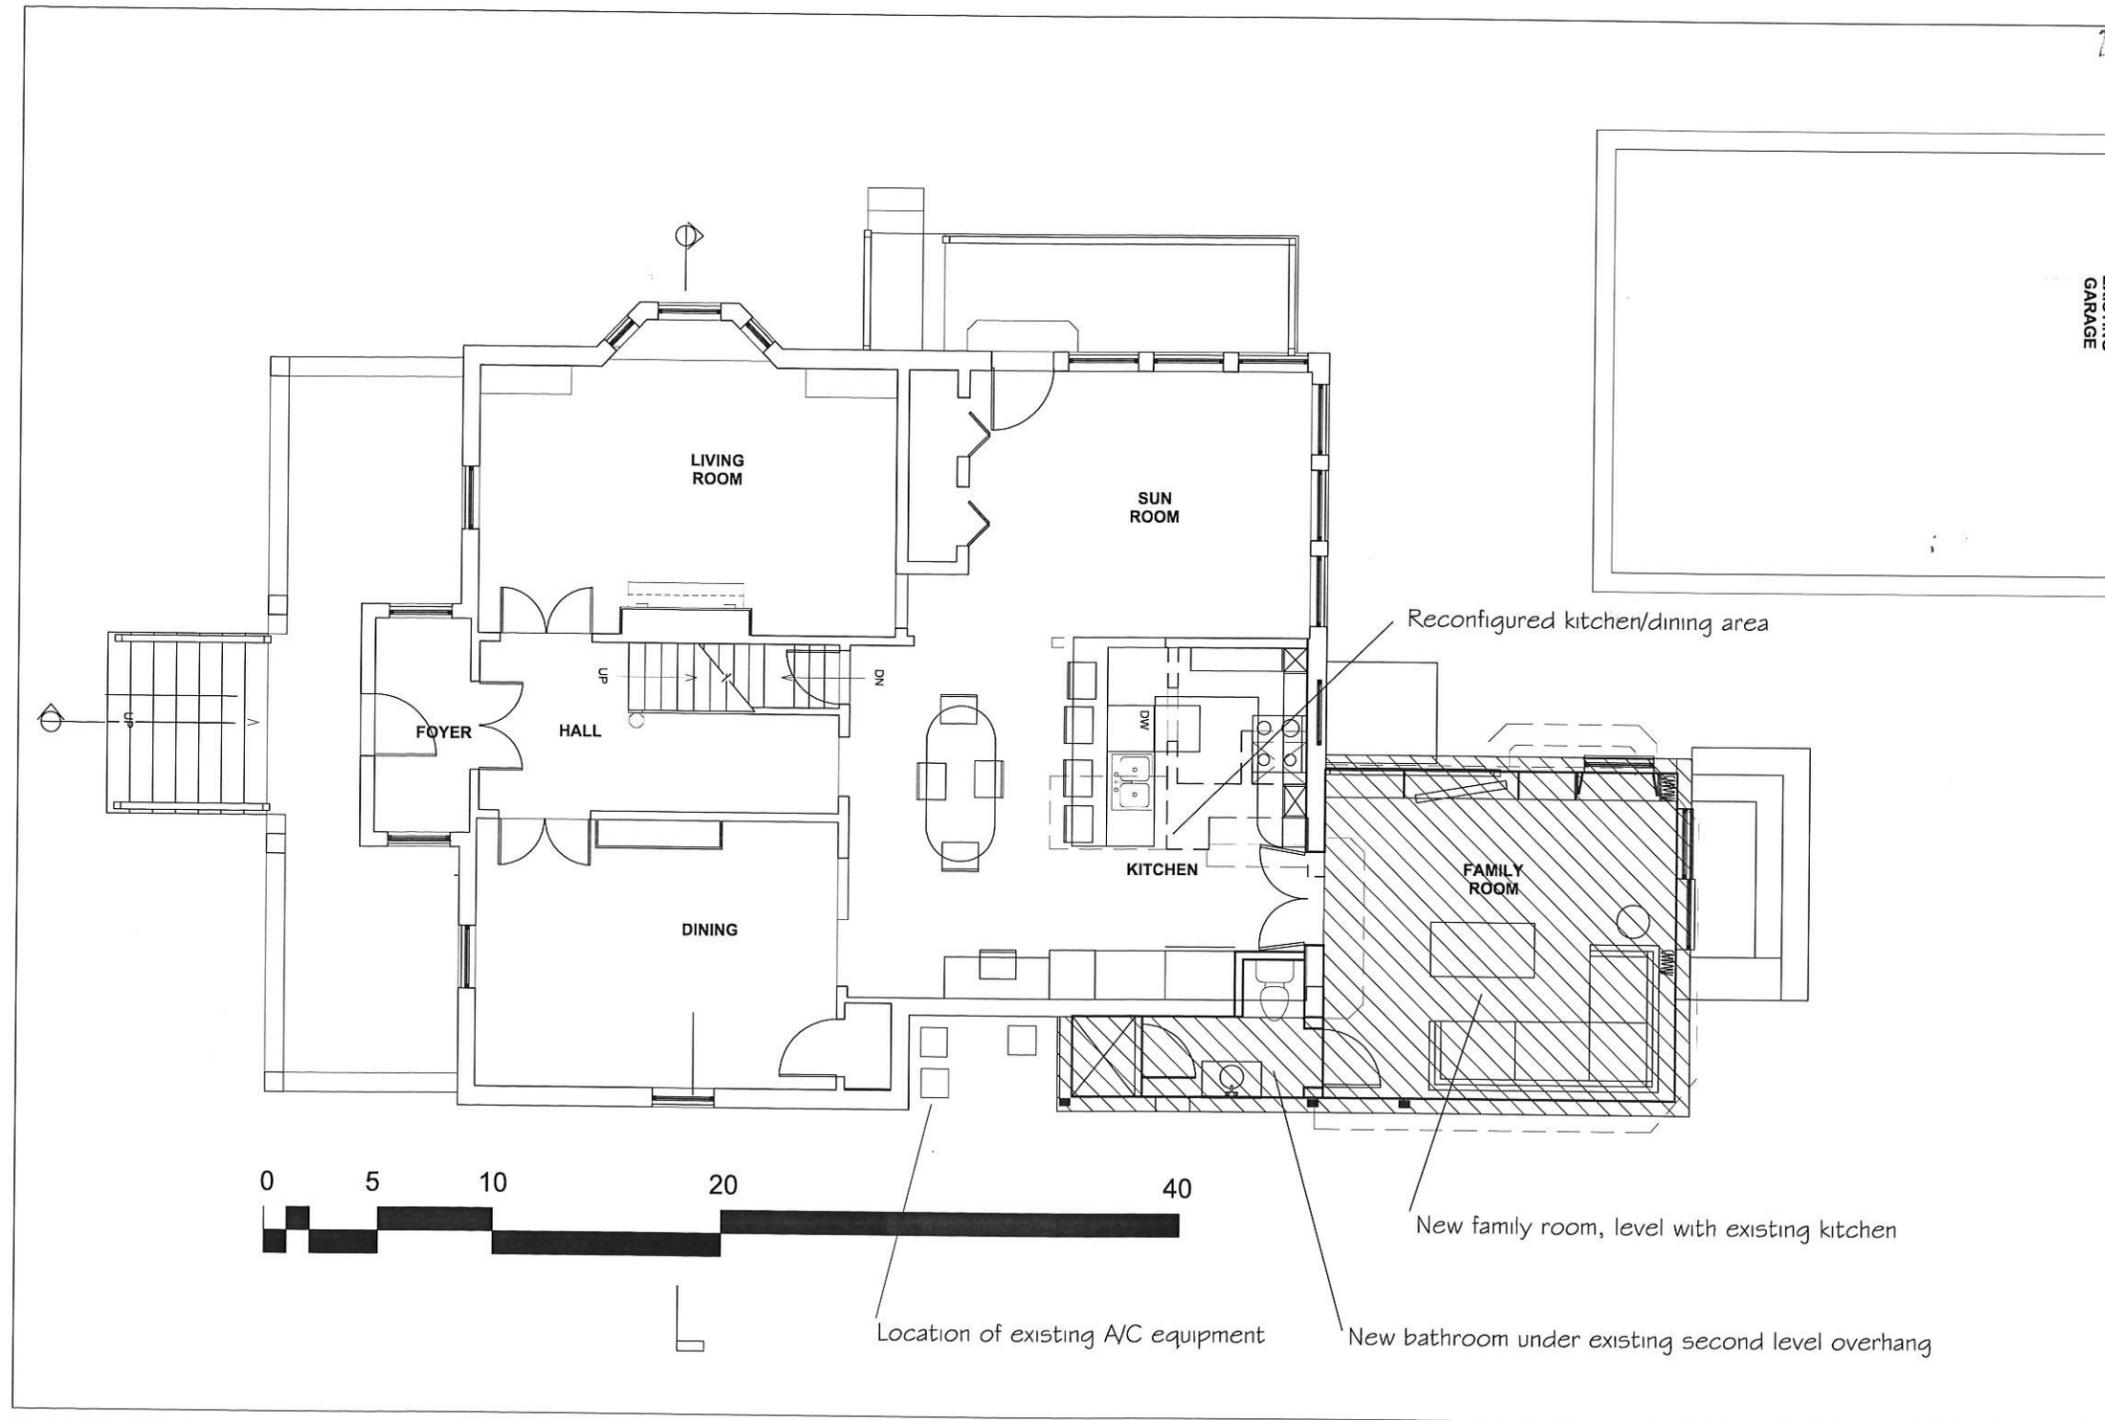

Connolly Plans 17 Winslow Avenue Somerville, MA 02144	Additions and Renovations Special Permit Set	Fort Point Consulting, Inc. Development Advisors Richard Graf, RA 11 Franklin Avenue Chelsea, MA 02150 617.543.2110	FIRST FLOOR PLAN	
	May, 2013		SHEET	3


2013 JUN 10 PM 2:39

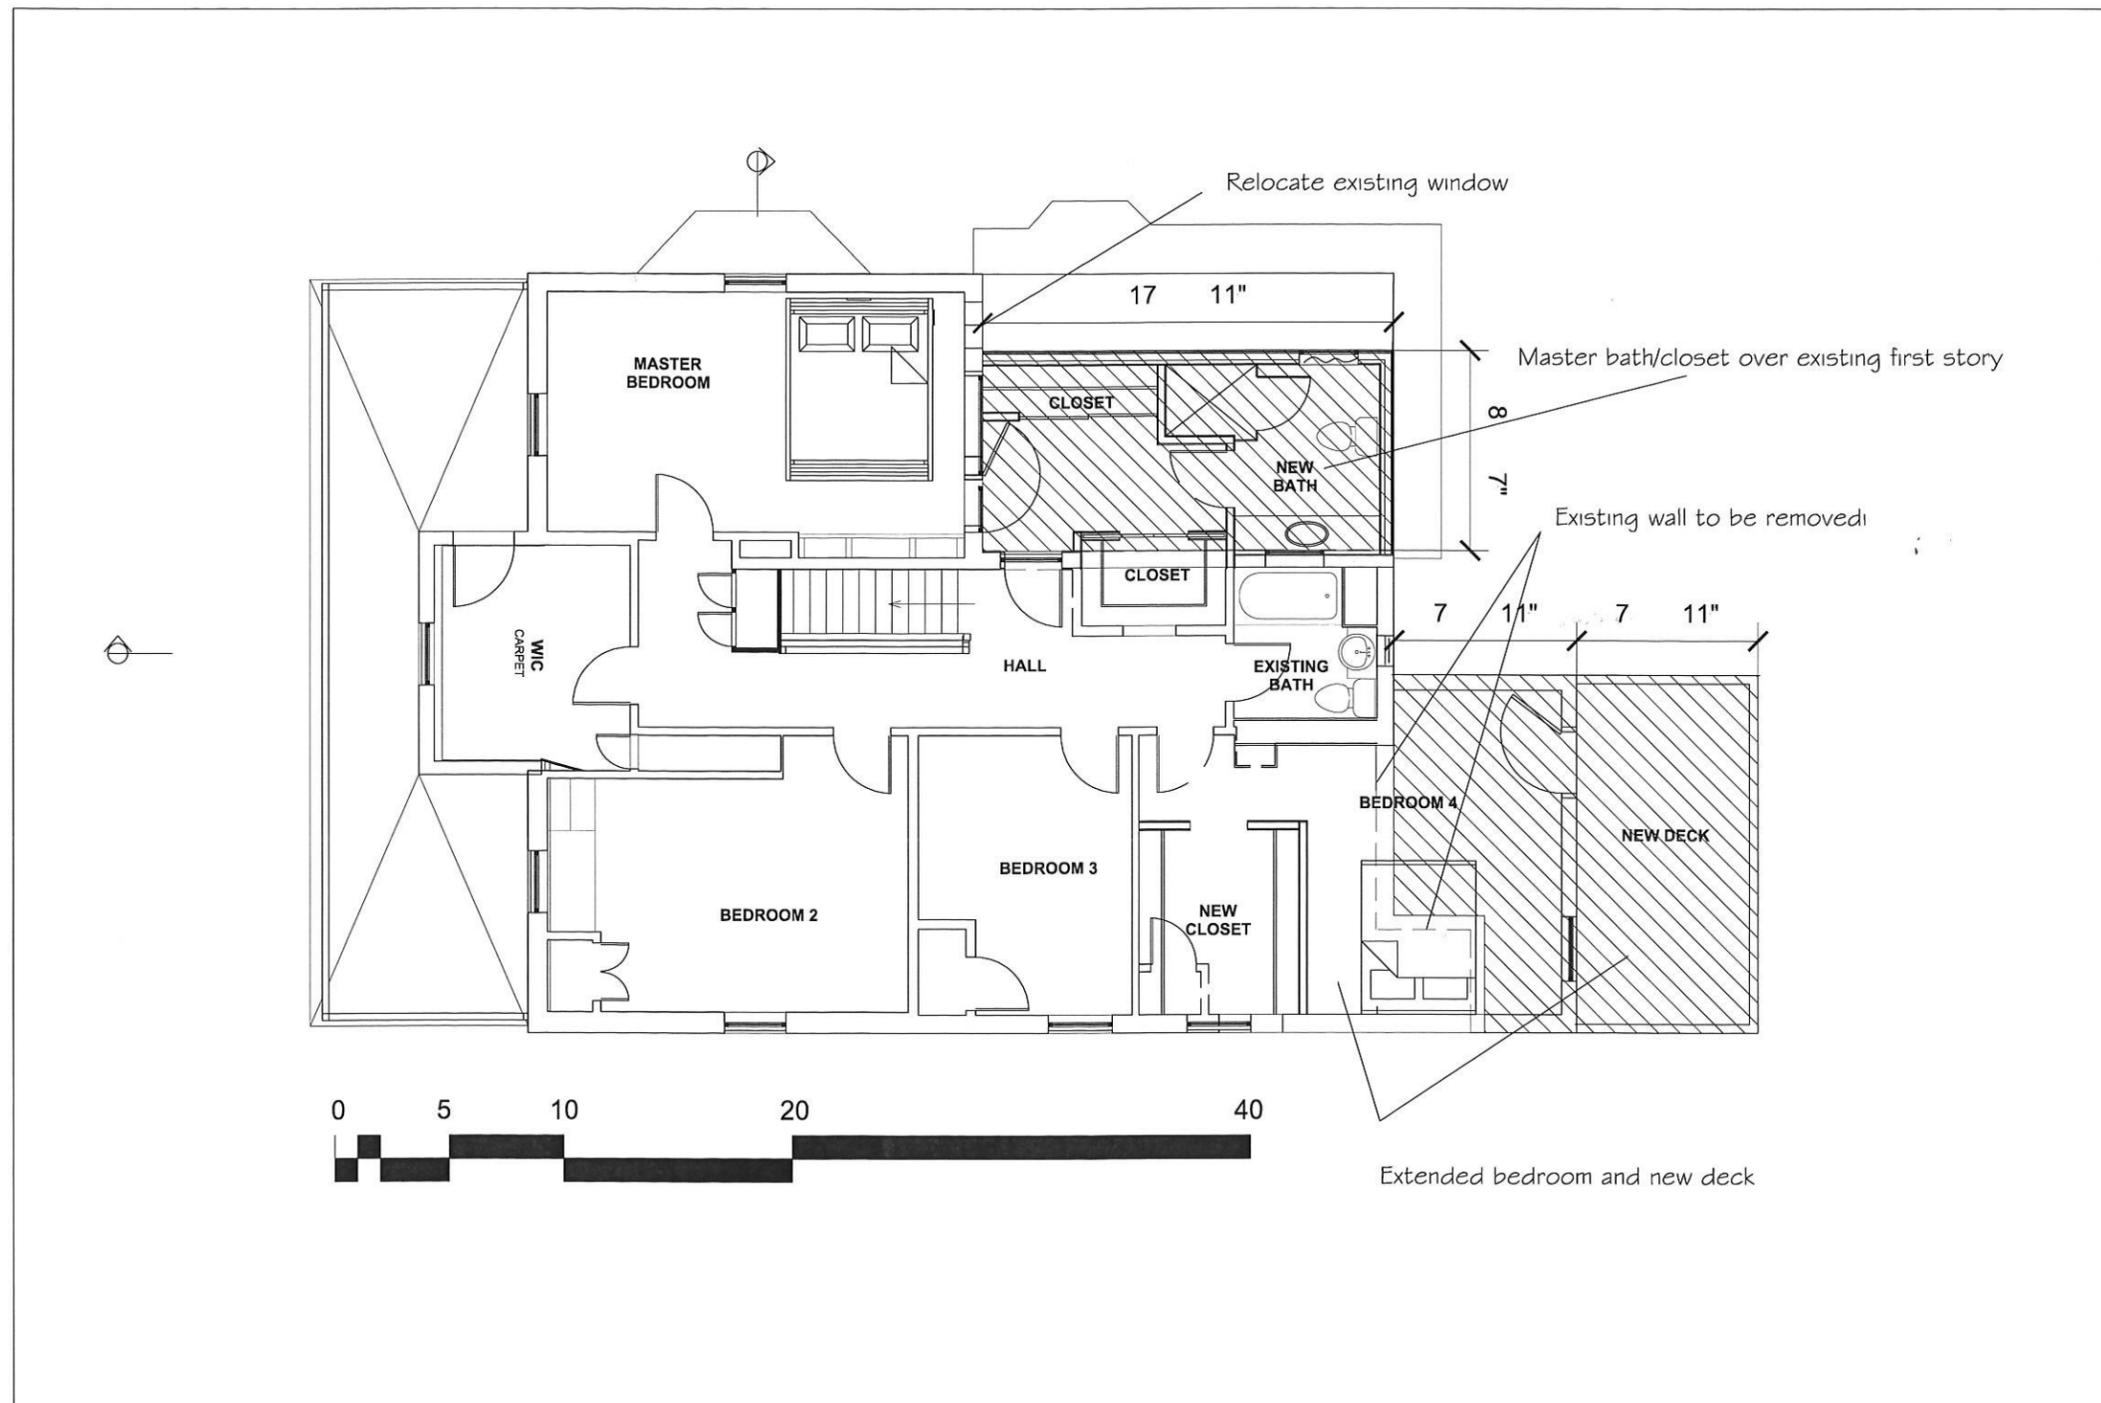

Connolly Plans 17 Winslow Avenue Somerville, MA 02144	Additions and Renovations Special Permit Set	Fort Point Consulting, Inc. Development Advisors Richard Graf, RA 11 Franklin Avenue Chelsea, MA 02150 617.543.2110	SECOND FLOOR PLAN	
	May, 2013		SHEET	4

RECEIVED  
S.P.C.D. AND  
PLANNING DEPT.

2013 JUN 10 PM 2:40

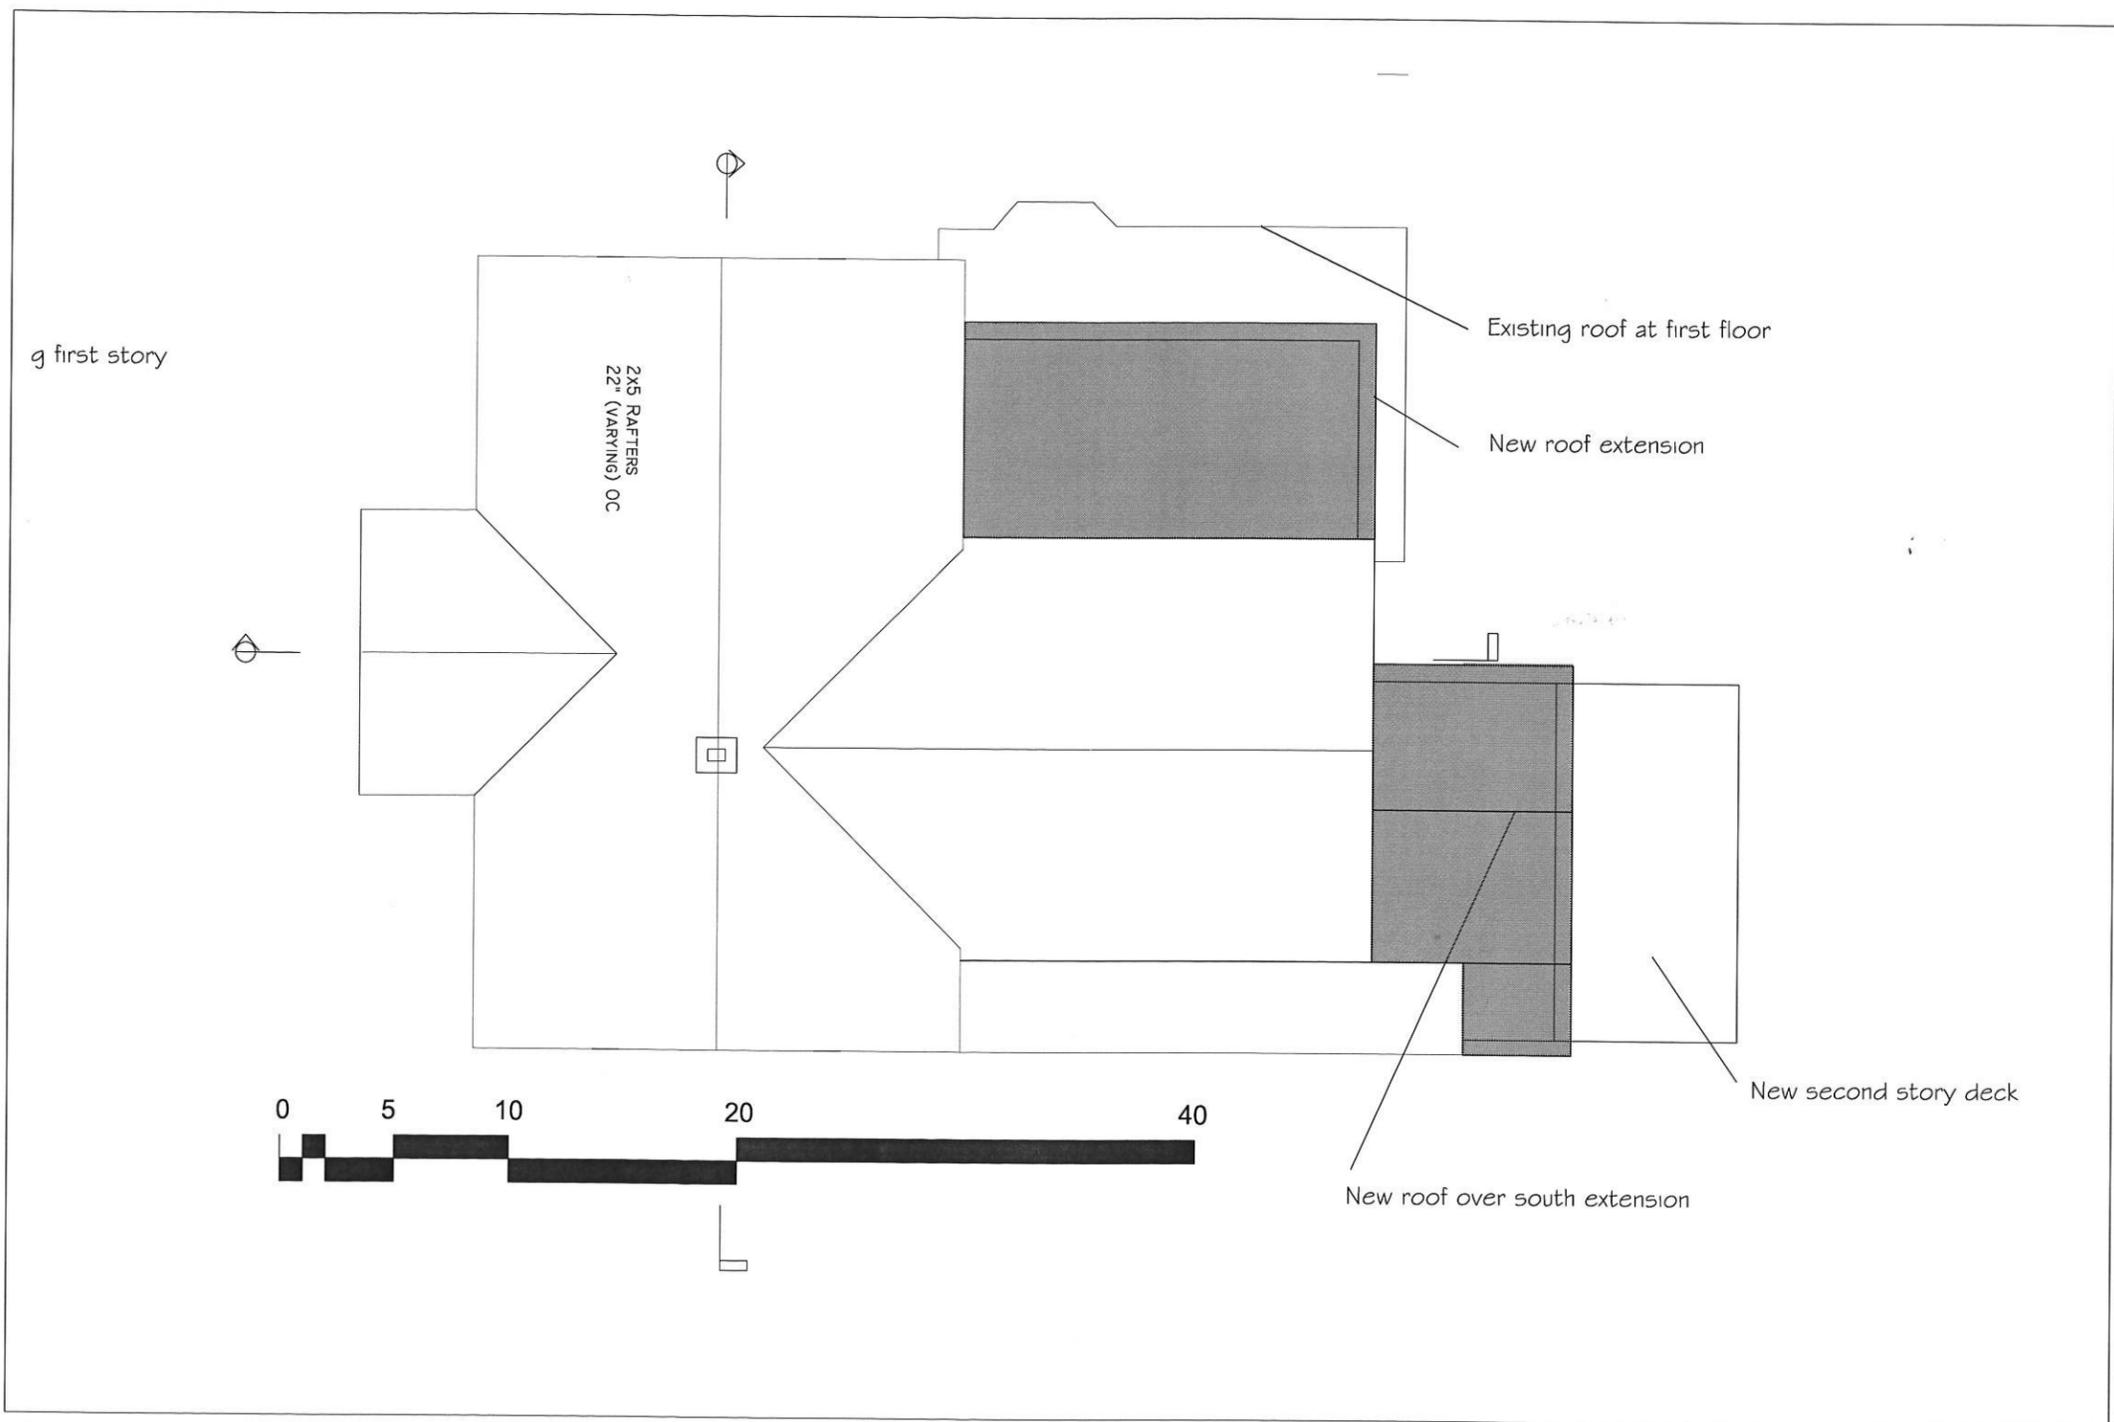

Connolly Plans 17 Winslow Avenue Somerville, MA 02144	Additions and Renovations Special Permit Set	Fort Point Consulting, Inc. Development Advisors Richard Graf, RA 11 Franklin Avenue Chelsea, MA 02150 617.543.2110	ROOF PLAN	
	May, 2013		SHEET	5

RECEIVED  
S.P.C.D. AND  
PLANNING DEPT.

2013 JUN 10 PM 2:40



Connolly Plans  
17 Winslow Avenue  
Somerville, MA 02144

Additions and Renovations  
Special Permit Set

May, 2013

Fort Point Consulting, Inc.  
Development Advisors  
Richard Graf, RA

11 Franklin Avenue  
Chelsea, MA 02150 617.543.2110

NORTH ELEVATION

SHEET

6

RECEIVED  
S.P.C.D. AND  
PLANNING DEPT.


2013 JUN 10 PM 2:40



Connolly Plans 17 Winslow Avenue Somerville, MA 02144	Additions and Renovations Special Permit Set	Fort Point Consulting, Inc. Development Advisors Richard Graf, RA 11 Franklin Avenue Chelsea, MA 02150 617.543.2110	EAST ELEVATION	
	May, 2013		SHEET	7

RECEIVED  
S.P.C.D. AND  
PLANNING DEPT.

2013 JUN 10 PM 2:40

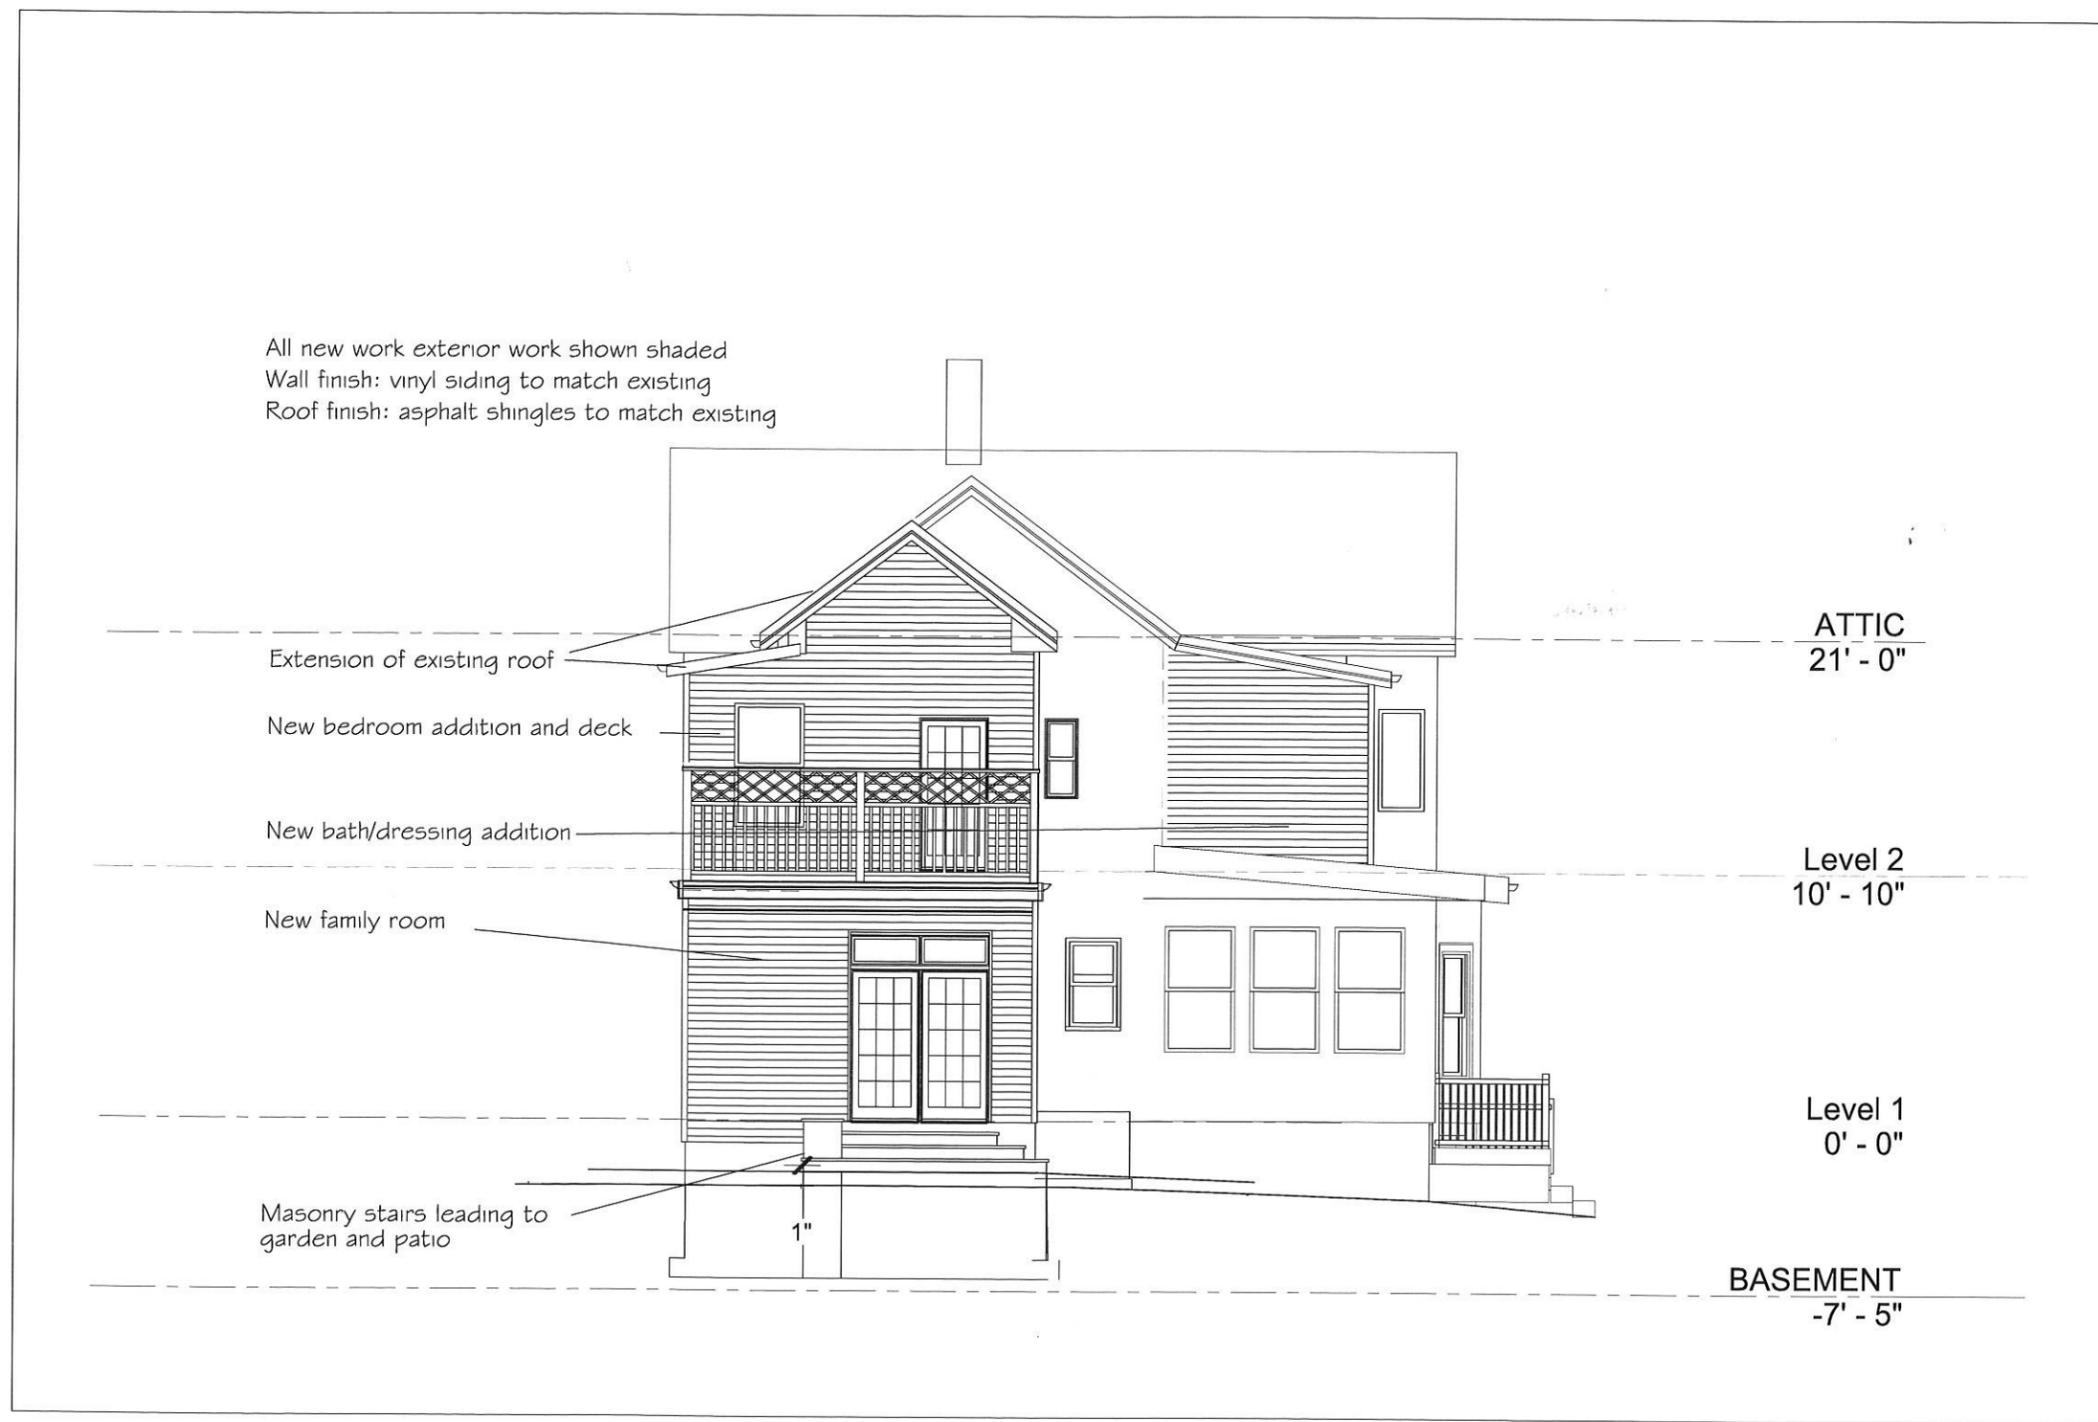

Connolly Plans 17 Winslow Avenue Somerville, MA 02144	Additions and Renovations Special Permit Set	Fort Point Consulting, Inc. Development Advisors Richard Graf, RA 11 Franklin Avenue Chelsea, MA 02150 617.543.2110	SOUTH ELEVATION	
	May, 2013		SHEET	8



Connolly Plans 17 Winslow Avenue Somerville, MA 02144	Additions and Renovations Special Permit Set	Fort Point Consulting, Inc. Development Advisors Richard Graf, RA 11 Franklin Avenue Chelsea, MA 02150 617.543.2110	WEST ELEVATION	
	May, 2013		SHEET	9