

UNION SQUARE HOUSING

181 + 197 Washington Street
Somerville, MA 02143

CPI SCC LLC

181 + 197 Washington Street
Somerville, MA 02143

LANDSCAPE
Terraink
P. O. Box 261
Arlington, MA 02476
(617) 650-7398

MEFPF
R W Sullivan Engineering
529 Main Street
Boston, MA 02129
(617) 523-8227

CIVIL ENGINEER
Design Consultants, Inc.
120 Middlesex Avenue
Somerville, MA 02145
(617) 776-3350

STRUCTURAL
L A Fuess Partners, Inc.
101 Federal Street
Boston, MA 02110
(617) 948-5700

**DiMella
Shaffer**

Architecture | Interior Design | Planning
281 Summer Street Tel: 617 426 5004
Boston, MA 02210 Fax: 617 426 0046
www.dimellashaffer.com

DRAWING INDEX

A0.00	COVER SHEET
C1.00	EXISTING CONDITIONS
C2.00	CERTIFIED PLOT PLAN
C3.00	PLOT LAYOUT PLAN
C4.00	SITE GRADING AND UTILITIES PLAN
C5.00	SITE SECTIONS AND CONSTRUCTION DETAILS
L1.00	LANDSCAPE PLAN
A1.00	FIRST FLOOR PLAN
A1.01	SECOND FLOOR PLAN
A1.02	THIRD FLOOR PLAN
A1.03	FOURTH FLOOR PLAN
A1.04	ROOF FLOOR PLAN
A3.00	EXTERIOR ELEVATIONS
A3.01	SHADOW STUDY
A3.02	SHADOW STUDY
A3.03	PERSPECTIVE VIEW
A3.04	PERSPECTIVE VIEW




PLANNING BOARD SUBMISSION

REV January 31, 2014



Client CPI SCC LLC	(774) 255-0157
STRUCTURAL L A Fuess Partners, Inc.	(617) 948-5700
CIVIL ENGINEER Design Consultants, Inc.	(617) 776-3350
MEPP R W Sullivan Engineering	(617) 523-8227
LANDSCAPE Terralink	(617) 650-7398

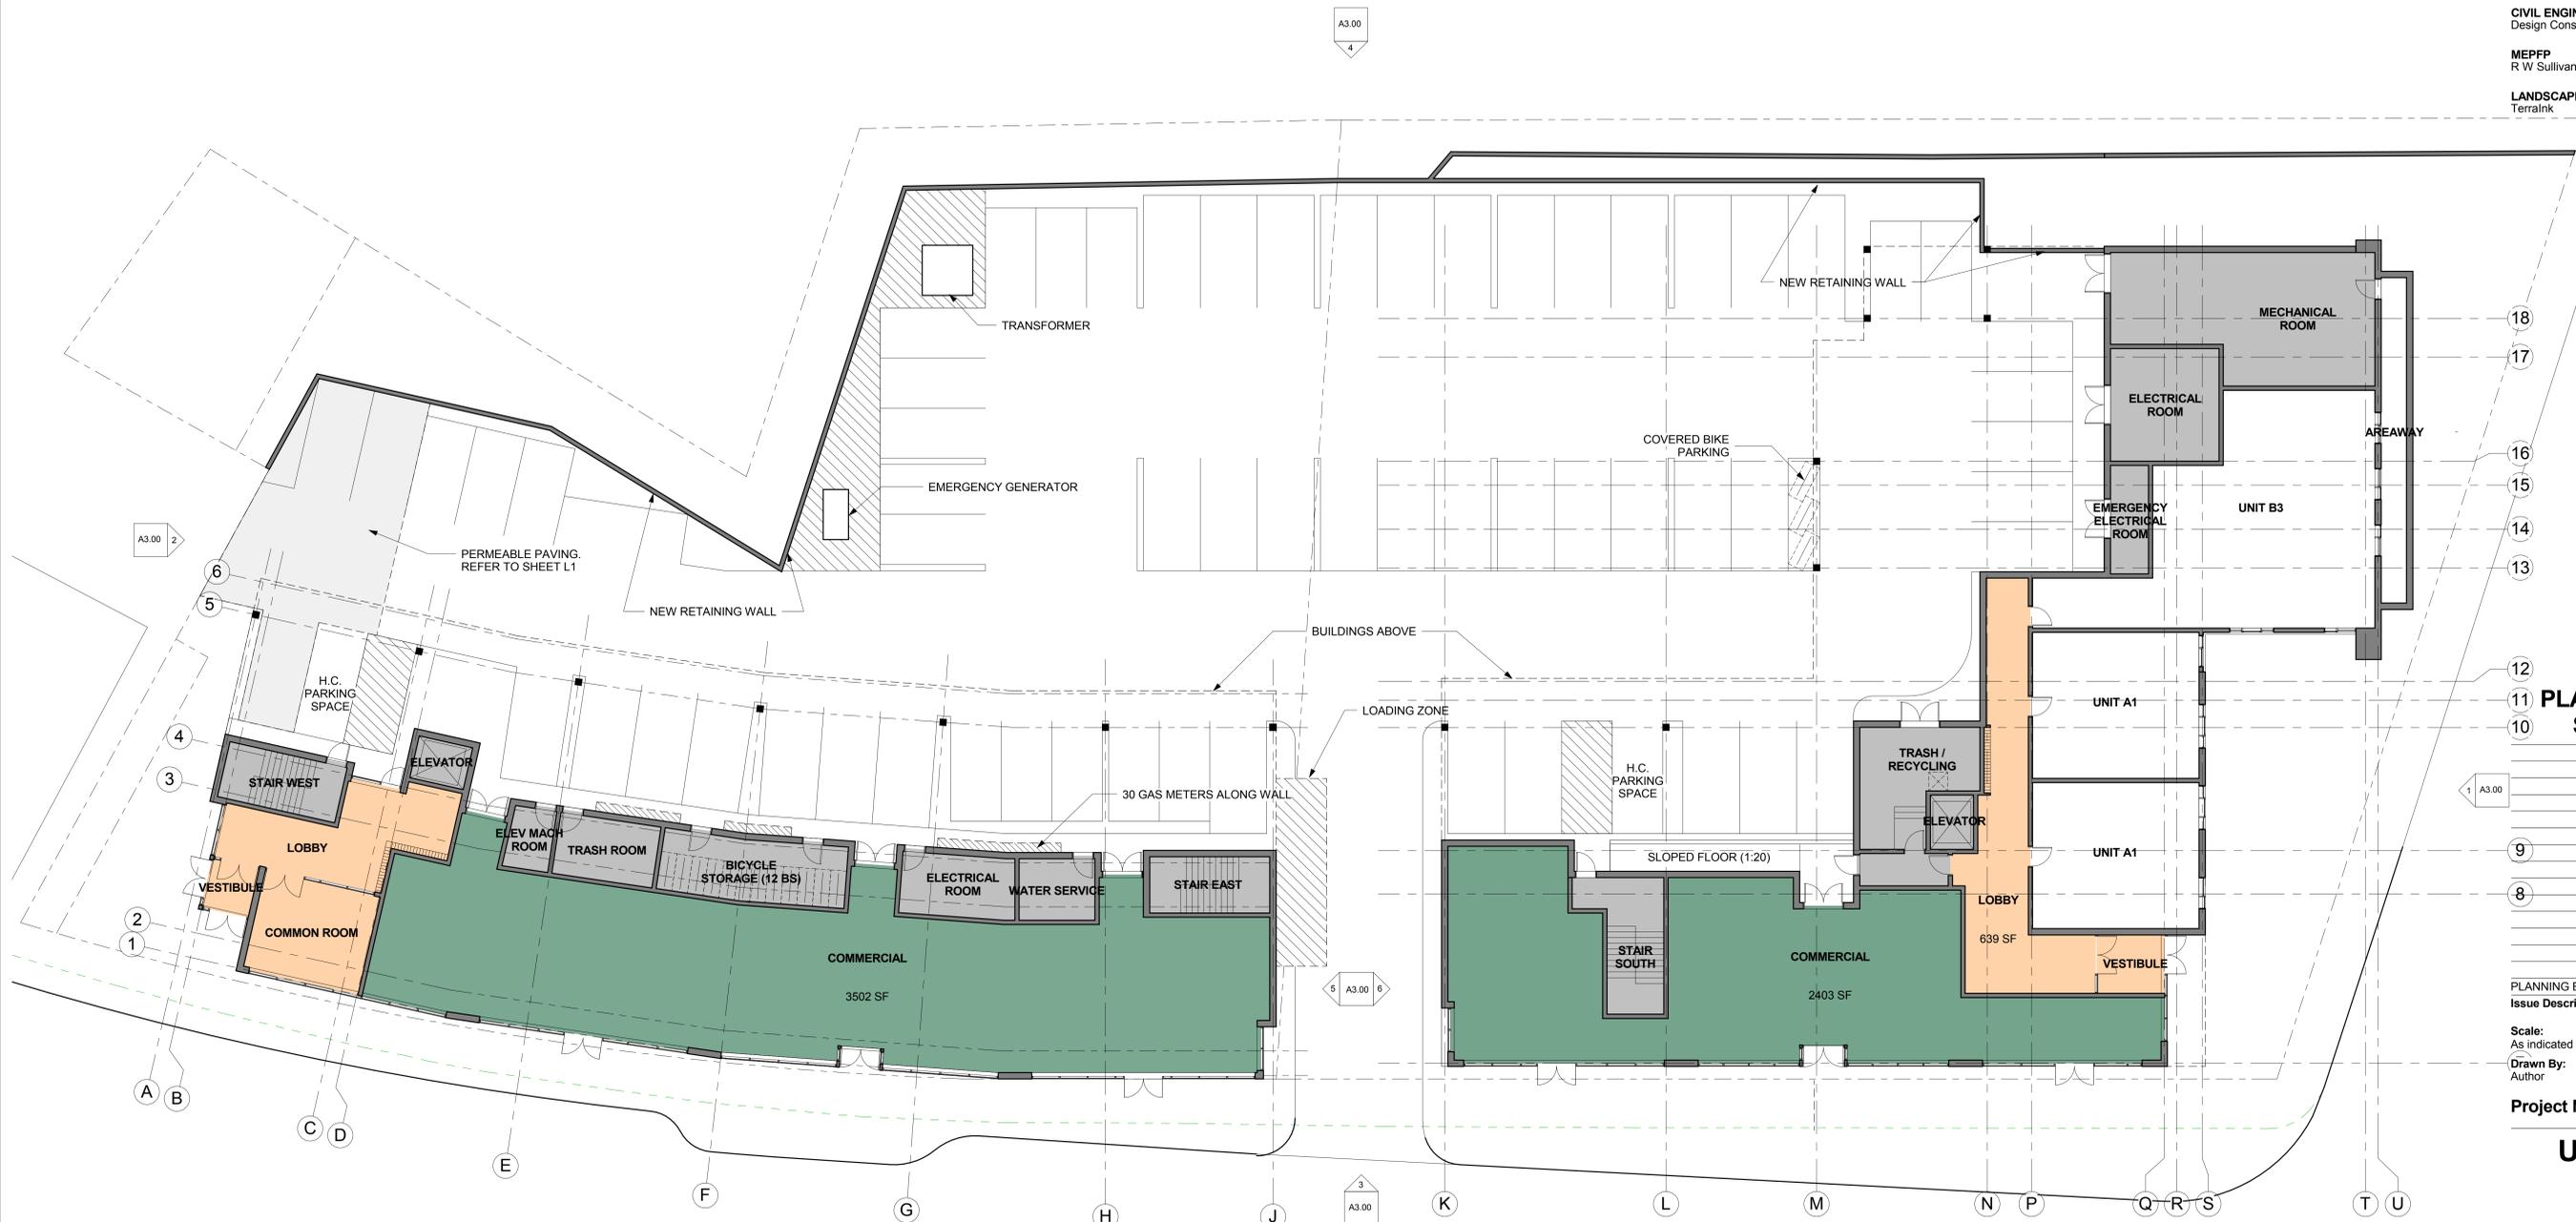

PLANNING BOARD SUBMISSION

18
17
16
15
14
13
12
11
10
9
8

PLANNING BOARD REV JANUARY 30, 2014
 Issue Description Date

Scale: As indicated
 Drawn By: Author
 Checked By: Checker
 Reviewed By: --

Project No. 2011069.02

UNION SQUARE HOUSING

181 + 197 Washington Street
 Somerville, MA 02143

FIRST FLOOR PLAN

UNIT DATA

CPI BUILDING	1B	2B	SCC BUILDING	1B	2B	3B
Floor 4	4	6	Floor 4	3	6	1
Floor 3	4	6	Floor 3	2	8	1
Floor 2	4	6	Floor 2	2	8	1
	12	18	Floor 1	2	0	1
				9	22	4



A1.00


Client
 CPI SCC LLC (774) 255-0157

STRUCTURAL
 L A Fuess Partners, Inc. (617) 948-5700

CIVIL ENGINEER
 Design Consultants, Inc. (617) 776-3350

MEPPP
 R W Sullivan Engineering (617) 523-8227

LANDSCAPE
 Terralink (617) 650-7398

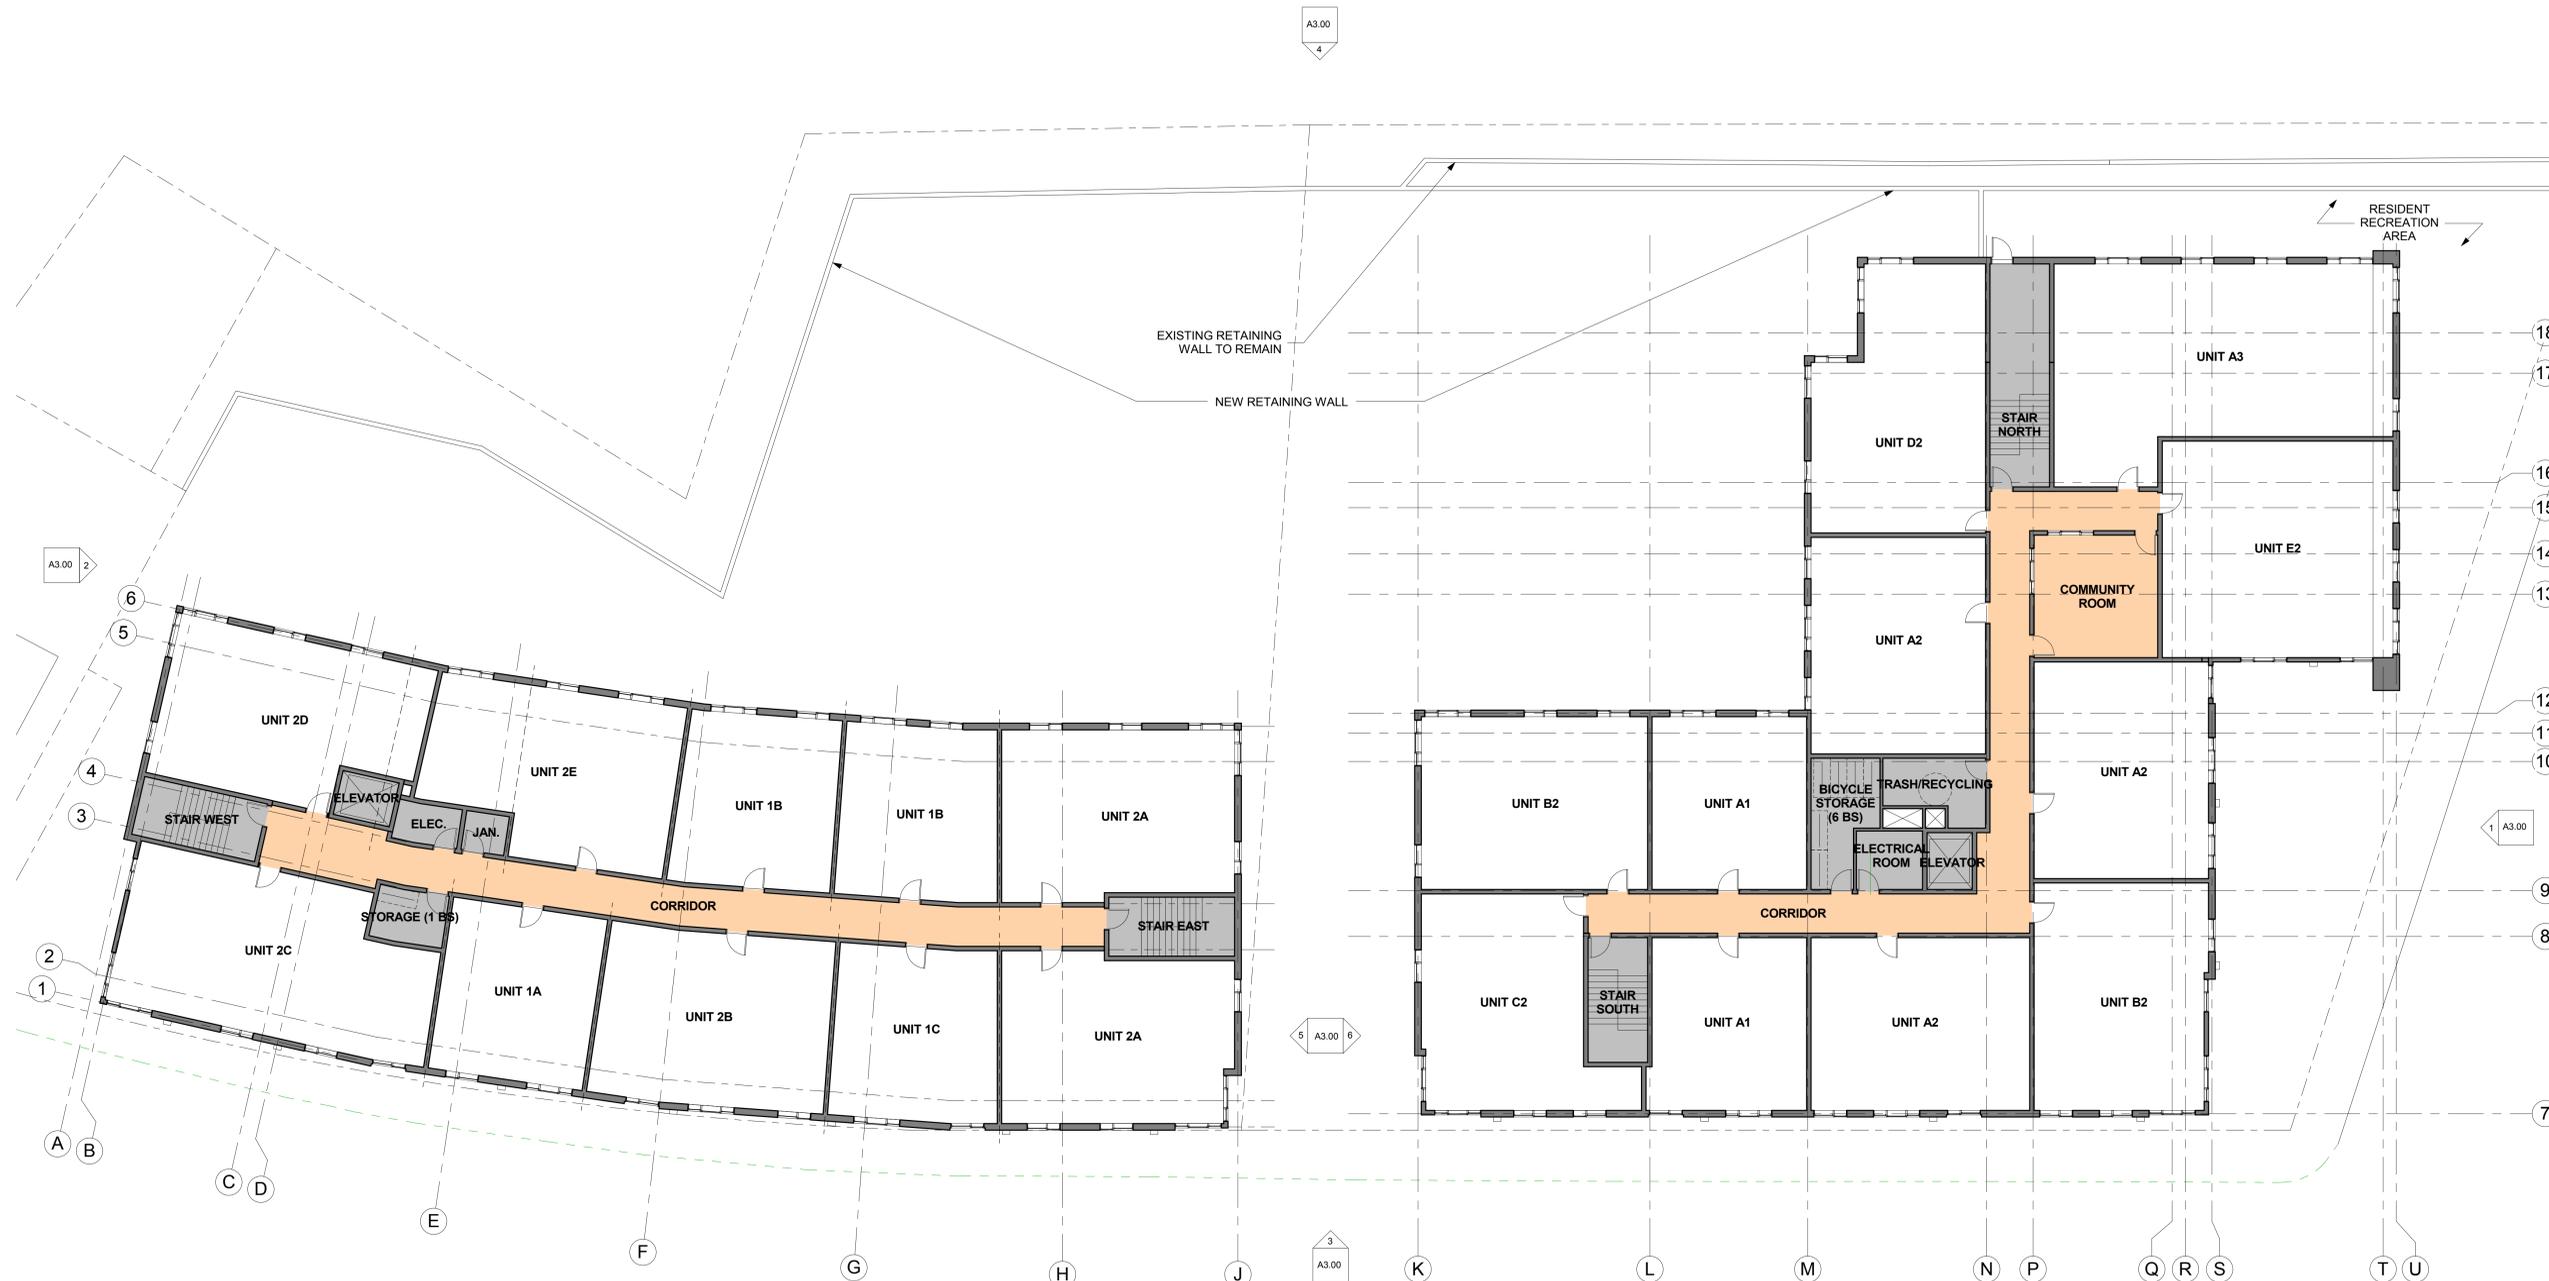

PLANNING BOARD SUBMISSION

PLANNING BOARD REV JANUARY 30, 2014
 Issue Description Date

Scale:
 As indicated

Drawn By: Author
 Checked By: Checker
 Reviewed By:

Project No. 2011069.02

UNION SQUARE HOUSING

181 + 197 Washington Street
 Somerville, MA 02143

SECOND FLOOR PLAN

UNIT DATA

CPI BUILDING	1B	2B
Floor 4	4	6
Floor 3	4	6
Floor 2	4	6
	12	18

SCC BUILDING	1B	2B	3B
Floor 4	3	6	1
Floor 3	2	8	1
Floor 2	2	8	1
Floor 1	2	0	1
	9	22	4



A1.01

Client
CPI SCC LLC (774) 255-0157

STRUCTURAL
L A Fuess Partners, Inc. (617) 948-5700

CIVIL ENGINEER
Design Consultants, Inc. (617) 776-3350

MEPPP
R W Sullivan Engineering (617) 523-8227

LANDSCAPE
Terralink (617) 650-7398



**PLANNING BOARD
SUBMISSION**

PLANNING BOARD REV JANUARY 31, 2014
Issue Description Date

Scale:

Drawn By: Author
Checked By: Checker
Reviewed By:

Project No. 2011069.02

**UNION SQUARE
HOUSING**

181 + 197 Washington Street
Somerville, MA 02143

PERSPECTIVE VIEW



A3.03

