

WESSLAND ARCHITECTURE ARCHITECTS



STREET VIEW




SIDE VIEW

# EXISTING CONDITIONS



22 BURNSIDE AVE, SOMERVILLE, MA

# NEIGHBORING EXAMPLE

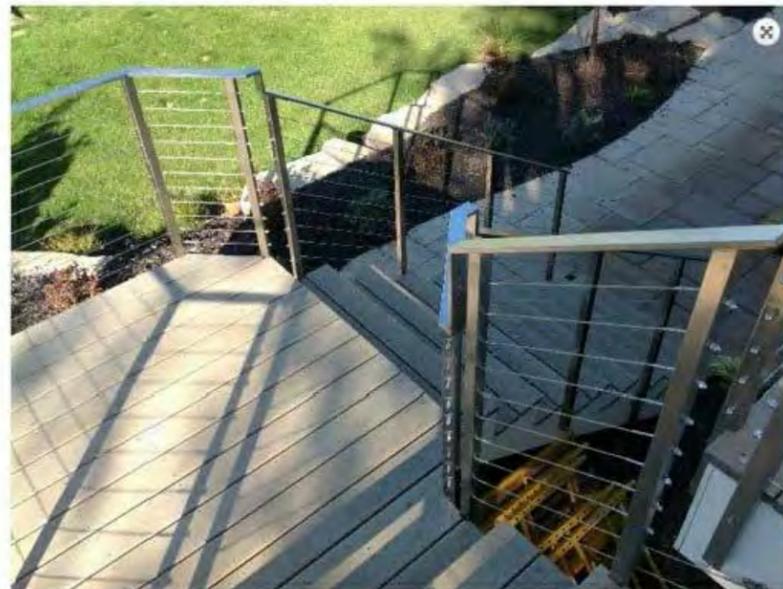

ALL STAINLESS STEEL SYSTEM

# CABLE RAIL PRODUCT CONSIDERATION



STAINLESS STEEL SYSTEM W/ WOOD

BY AGS STAINLESS, INC

ARCHITECT:  
**S47|a**  
studio47 architects, inc  
517 Boston Post Rd #30  
Sudbury, MA 01776  
p. 508.500.4730  
www.s47a.com

PROJECT:  
**56 WALLACE ST**  
PORCH REPLACEMENT &  
2ND FLOOR DECK

CLIENT:  
**Jay & Marla  
Wessland**  
56 Wallace St  
Somerville, MA

PROJECT TEAM:

REVISIONS:  
1. \_\_\_\_\_  
2. \_\_\_\_\_  
3. \_\_\_\_\_  
4. \_\_\_\_\_  
5. \_\_\_\_\_  
6. \_\_\_\_\_

DRAWING TITLE:  
EXISTING  
CONDITIONS/  
PROPOSED  
EXAMPLES

DRAWING INFORMATION

11/13/13  
DATE OF ISSUE  
ZONING BOARD REVIEW  
DESCRIPTION  
SCALE 1315.00  
PROJECT #  
DRAWN BY  
CHECKED BY


DRAWING NUMBER:

EX


11/13/2013 8:52:26 PM

W:\S47a\1315\1315.dwg

12/24/13 1:07:24 PM

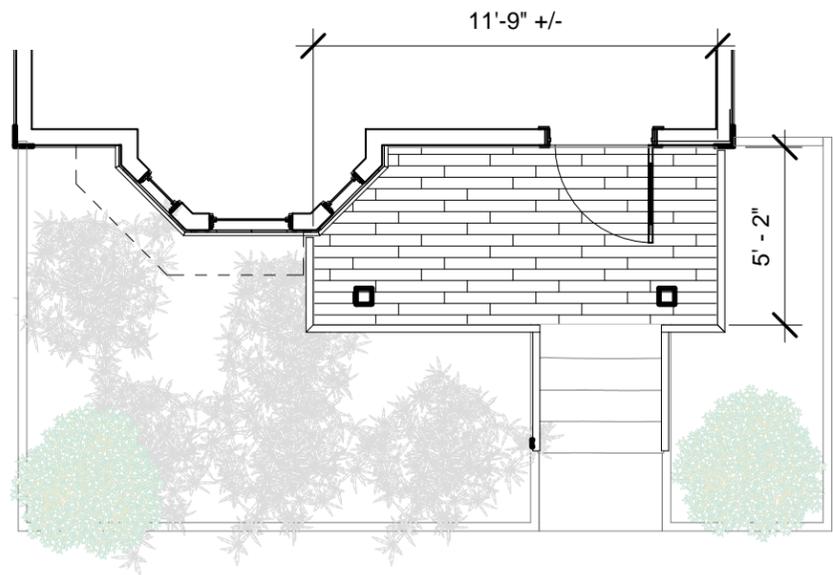

**1ST FLOOR**  
3/16" = 1'-0"

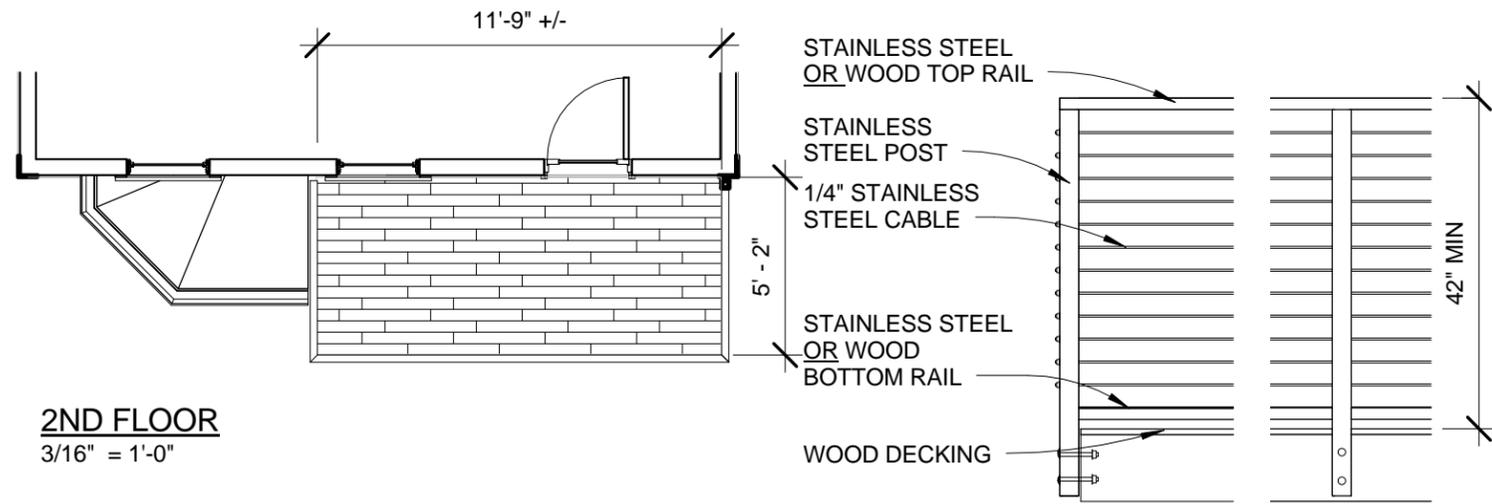


**2ND FLOOR**  
3/16" = 1'-0"

**RAIL DETAIL**  
1/2" = 1'-0"



**STREET ELEVATION**  
3/16" = 1'-0"

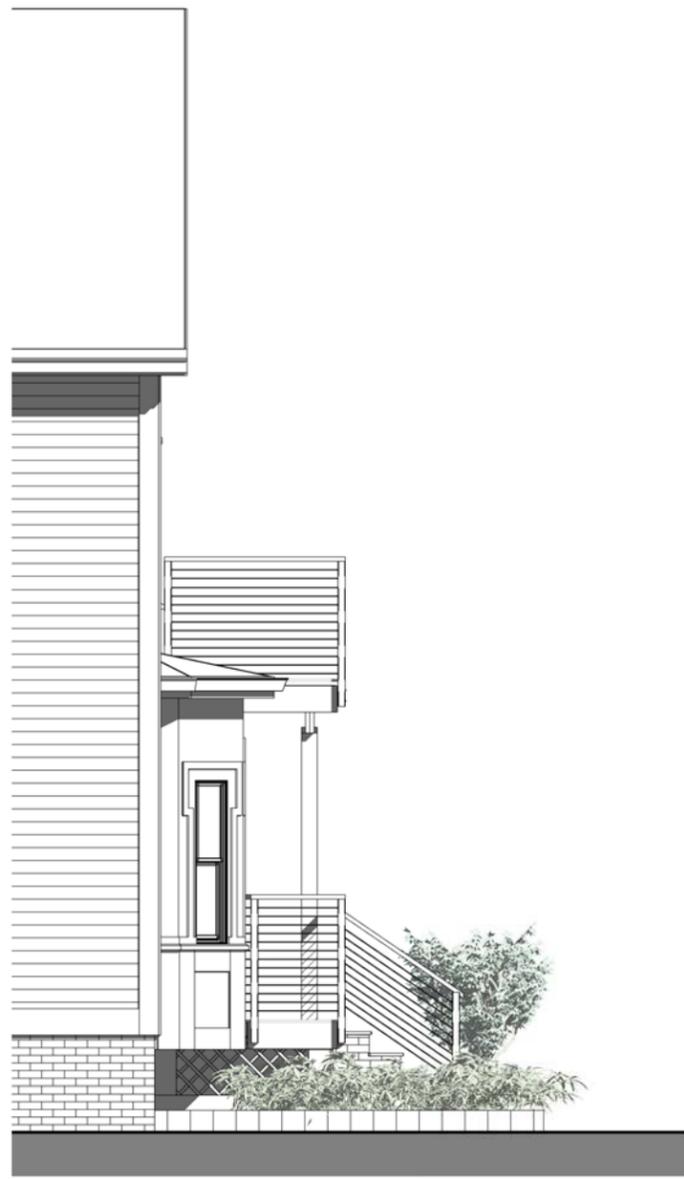

**SIDE ELEVATION**  
3/16" = 1'-0"

ARCHITECT:  
**S47|a**  
studio47 architects, inc.  
517 Boston Post Rd #30  
Sudbury, MA 01776  
p: 508.500.4730  
www.s47a.com

PROJECT:  
**56 WALLACE ST**  
PORCH REPLACEMENT &  
2ND FLOOR DECK

CLIENT:  
**Jay & Marla  
Wessland**

PROJECT TEAM:

REVISIONS:  
1. \_\_\_\_\_  
2. \_\_\_\_\_  
3. \_\_\_\_\_  
4. \_\_\_\_\_  
5. \_\_\_\_\_  
6. \_\_\_\_\_

DRAWING TITLE:  
**PROPOSED CABLE  
RAIL PLANS &  
ELEVATIONS**

DRAWING INFORMATION

12/3/13  
DATE OF ISSUE  
ZONING BOARD REVIEW  
DESCRIPTION  
As indicated  
SCALE 1315.00  
PROJECT #  
DRAWN BY  
CHECKED BY

DRAWING NUMBER:

**C**