

90 WASHINGTON STREET

90 Washington St.
Somerville, MA 02145

Corcoran Jennison

150 Mount Vernon Street
Boston, MA 02125

Traffic Consultant
Fort Hill Infrastructure
54 Canal Street
Boston, MA 02114
617-305-4161

Landscape
Terraink
P.O. Box 261
Arlington, MA 02476
617-650-7398

MEP/FP
Peterson Engineering
335 Maplewood Avenue
Portsmouth, NH 03801
603-436-4233

Civil Engineer
EBI Consulting
21 B Street
Burlington, MA 01803
781-273-2500

Structural Engineer
JML Engineering
20 Winthrop Street
Winchester, MA 01890
781-756-0300


**DiMella
Shaffer**

Architecture | Interior Design | Planning

281 Summer Street
Boston, MA 02210


Tel: 617-426-5004
Fax: 617-426-0046

www.dimellashaffer.com

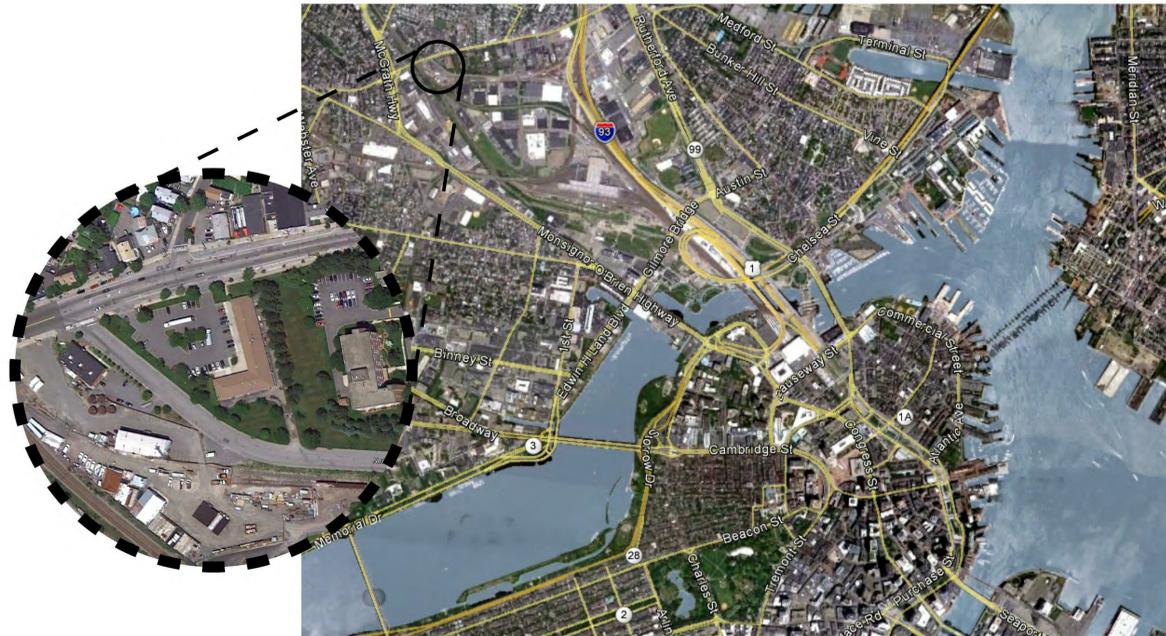


CITY PERMITTING SUBMISSION

MAY 14, 2013

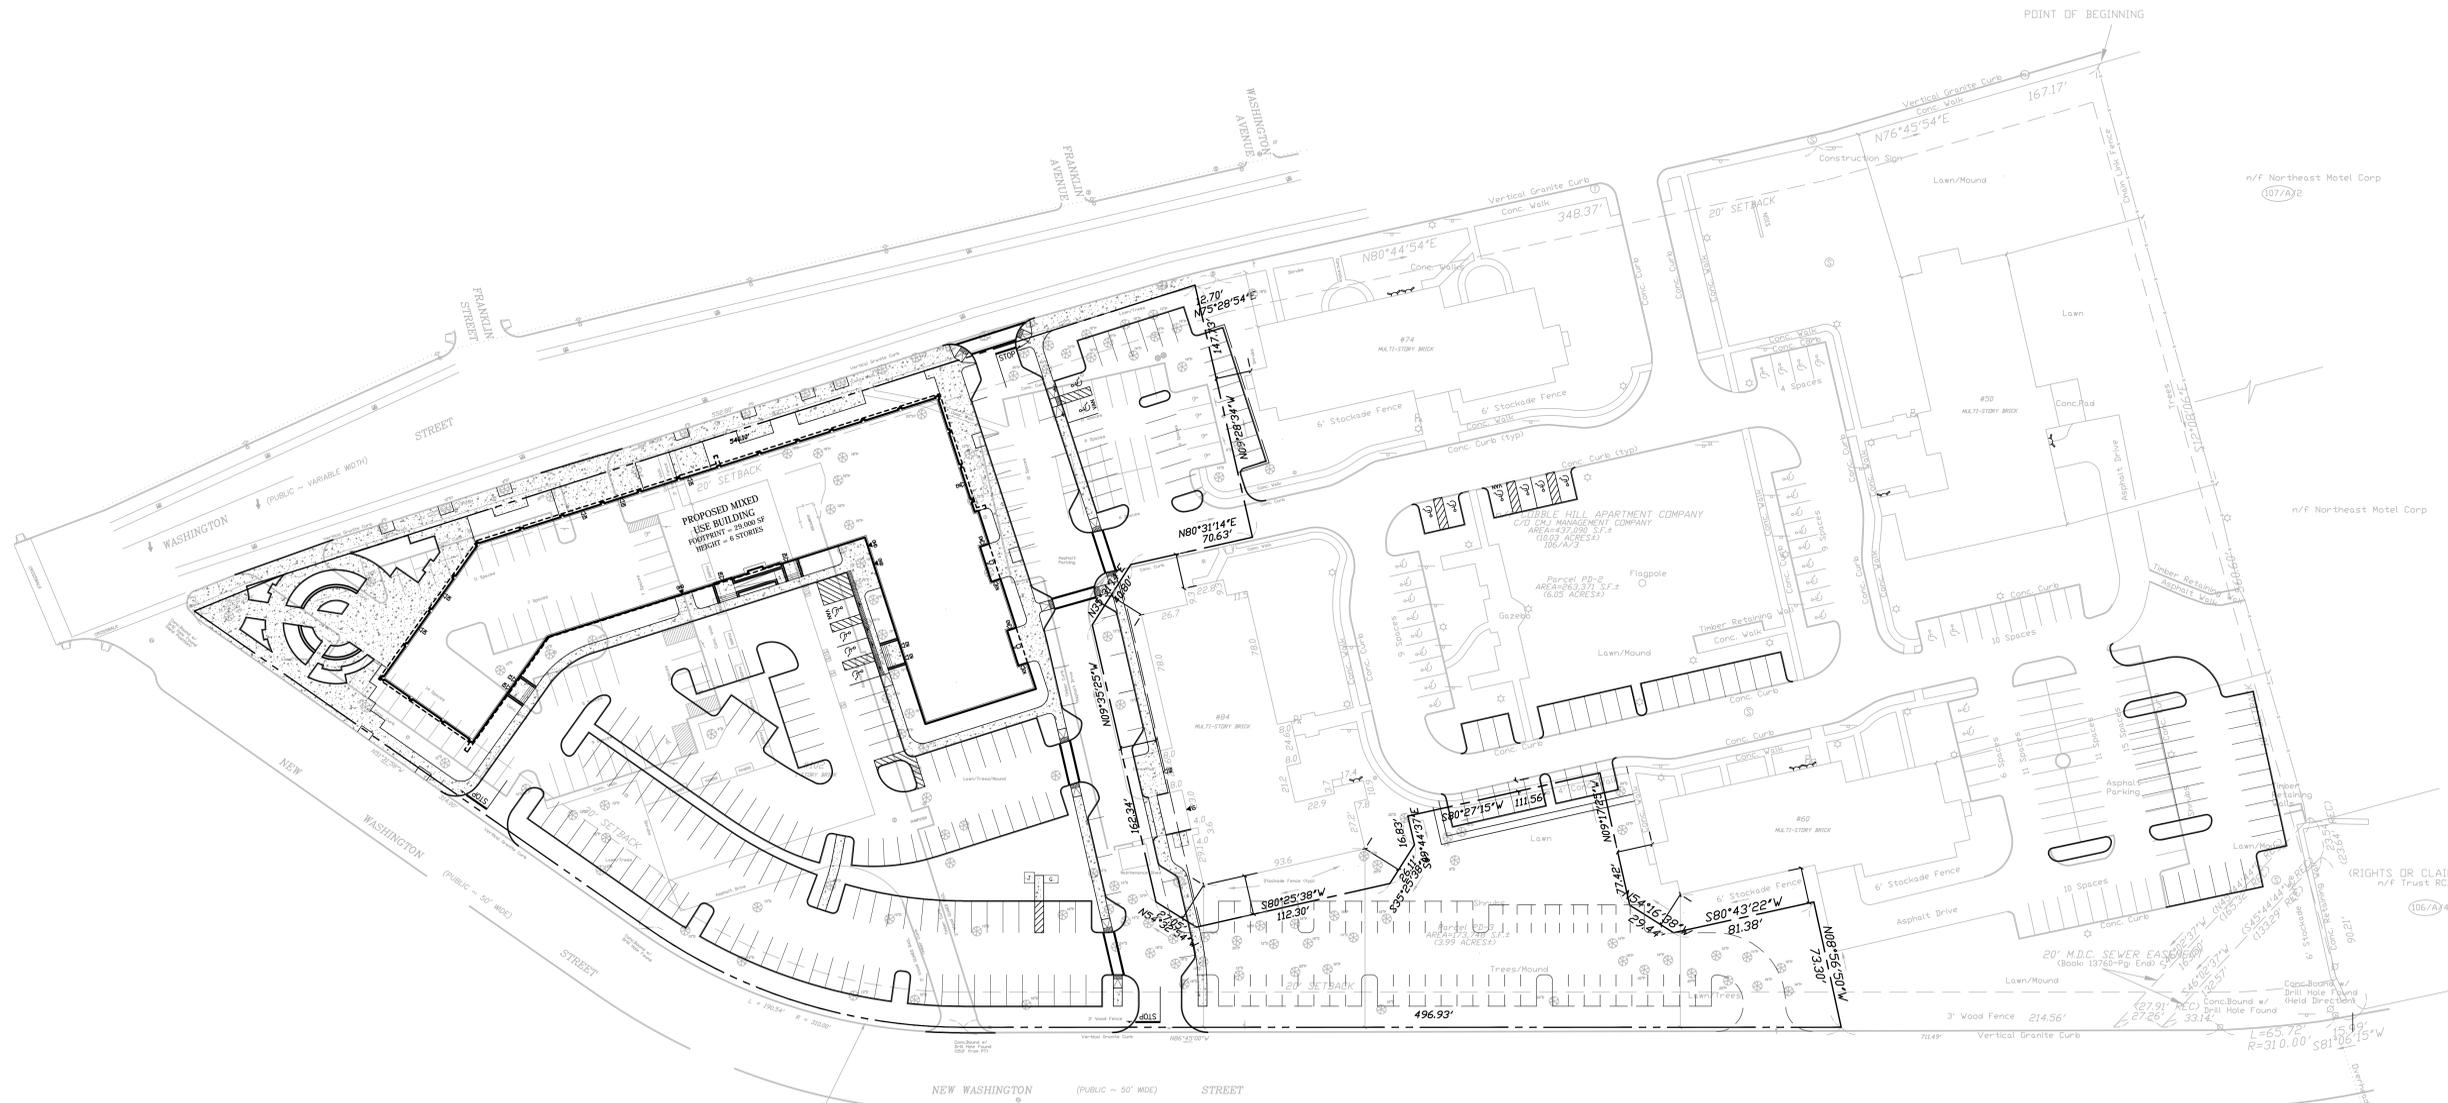

ENCLOSURE
 1'-0" WESTERLY
 1/4" = 1'-0"
 SEE PLAN
 1/4" = 1'-0"
 1/4" = 1'-0"

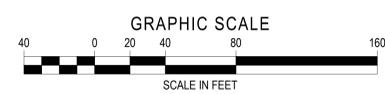

PREPARED FOR:
Corcoran Jannison Development
 Joseph J. Corcoran
 150 Mount Vernon, Suite 500
 Boston, MA 02125
 Tel: (617) 822-7350
 www.corcoranjannison.com

THIS DOCUMENT IS THE DESIGN PROPERTY AND COPYRIGHT OF EBC CONSULTING, INC. AND FOR THE EXCLUSIVE USE BY THE TITLE CLIENT. ANY DUPLICATION OR USE WITHOUT EXPRESS WRITTEN CONSENT OF THE CREATOR IS STRICTLY PROHIBITED.
 DRAWING SCALES NOTED ARE FOR 30" x 42" SIZE PRINTED MEDIA ONLY. ALL OTHER PRINTED SIZES ARE DEEMED "NOT TO SCALE".

| SUBMITTALS | | | |
|------------|------|-------------|----|
| NO. | DATE | DESCRIPTION | BY |
| | | | |
| | | | |
| | | | |
| | | | |
| | | | |
| | | | |
| | | | |
| | | | |
| | | | |

DATE: May 14, 2013 PROJECT NUMBER: 16120002

PROJECT TITLE:
**Cobble Hill Center
 Redevelopment**
 90 Washington Street
 Somerville, Massachusetts
 Middlesex County






ISSUED FOR:
 City Permit Submission
 (Not Approved for Construction)

SHEET TITLE:
Overall Site Plan

SCALE:
 1" = 40'
 DESIGNED BY:
 BKF
 CHECKED BY:
 JMH

SHEET NO:
C-2
 2 OF 7

| | |
|---|--------------|
| Client Corcoran Jennison | 617-822-7350 |
| Structural Engineer JML Engineering | 781-756-0300 |
| Civil Engineer EBI Consulting | 781-273-2500 |
| ME/PFP Peterson Engineering | 603-436-4233 |
| Landscape Terraink | 617-650-7398 |
| Traffic Consultant Fort Hill Infrastructure | 617-305-4161 |

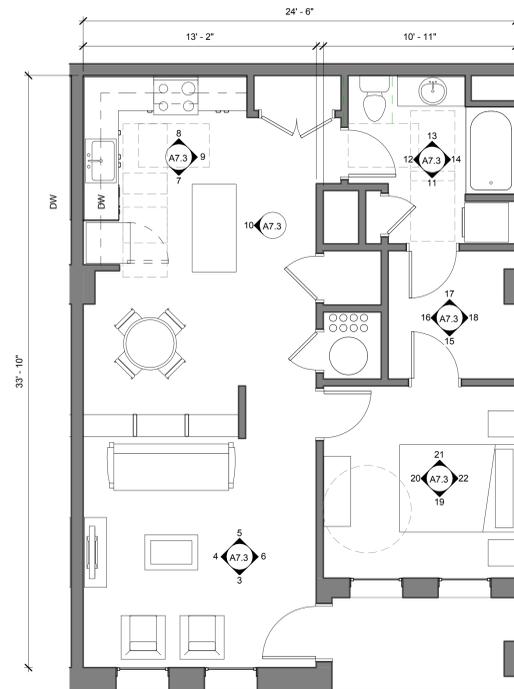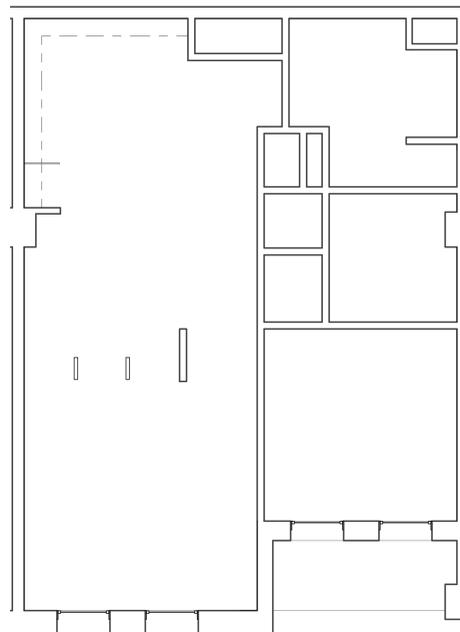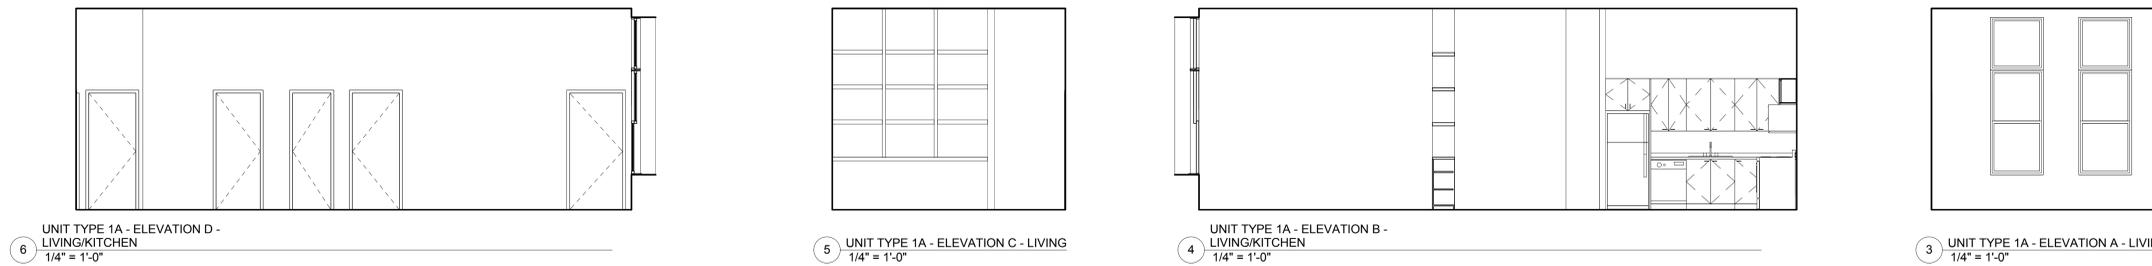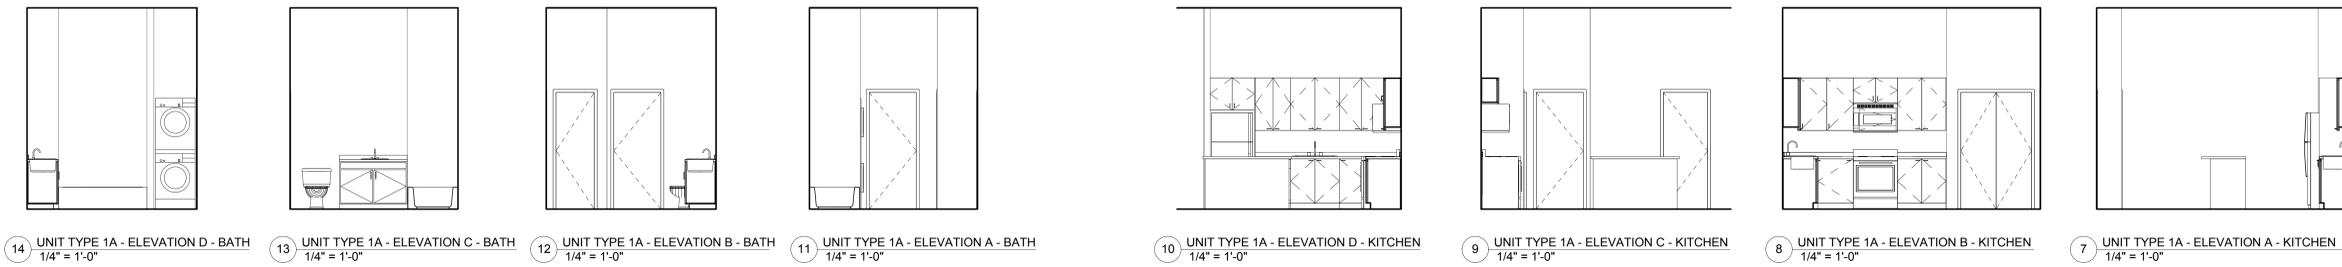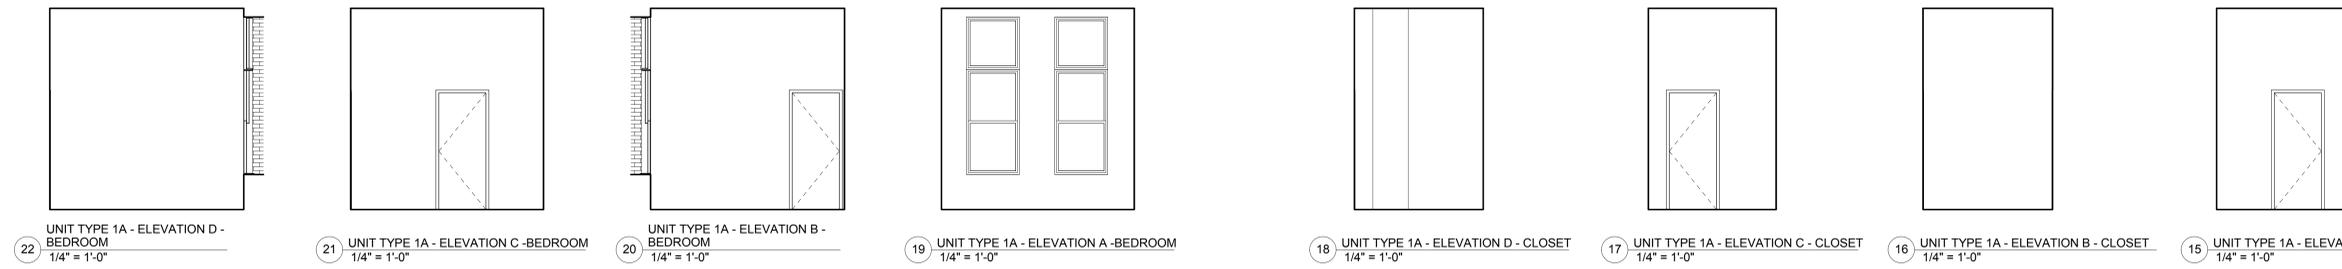

CITY PERMITTING SUBMISSION

City Permitting Submission Issue Description May 14, 2013 Date

Scale: 1/4" = 1'-0"
 Drawn By: Author Checked By: Checker Reviewed By:

Project No. 2011087

90 WASHINGTON STREET

90 Washington St.
 Somerville, MA 02145

ENLARGED UNIT PLAN - UNIT TYPE 1A

