

BOSTON (PUBLIC) STREET

NOTES:

- 1.) THIS PLAN WAS DRAWN FROM AN INSTRUMENT SURVEY PERFORMED ON MAY 7, 2012.
- 2.) SUBSURFACE AND ABOVE GROUND UTILITIES WERE NOT INCLUDED AS PART OF THIS SURVEY, THEY WERE NOT RESEARCHED NOR SHOWN HEREON.
- 3.) A TITLE EXAMINATION WAS NOT PROVIDED FOR THIS SURVEY. AS SUCH OTHER MATTERS OF RECORD MAY EXIST AND NOT BE SHOWN HEREON.

LEGEND:

BK	BACK
CLF	CHAIN LINK FENCE
FE	FENCE
LND	LANDING
WD	WOOD


RECORD OWNERS:

ANNE M. SLATER
12 WILLIAMS STREET
NEWTON, MA 02464



REFERENCES:

DEED BOOK 44977 PAGE 366

PLAN BOOK 58 PLAN 47
PLAN BOOK 50 PLAN 39
PLAN IN BOOK 4301 PAGE END
PLAN 11 OF 1860
LCC NO. 638 A-D
LCC NO. 5977 A

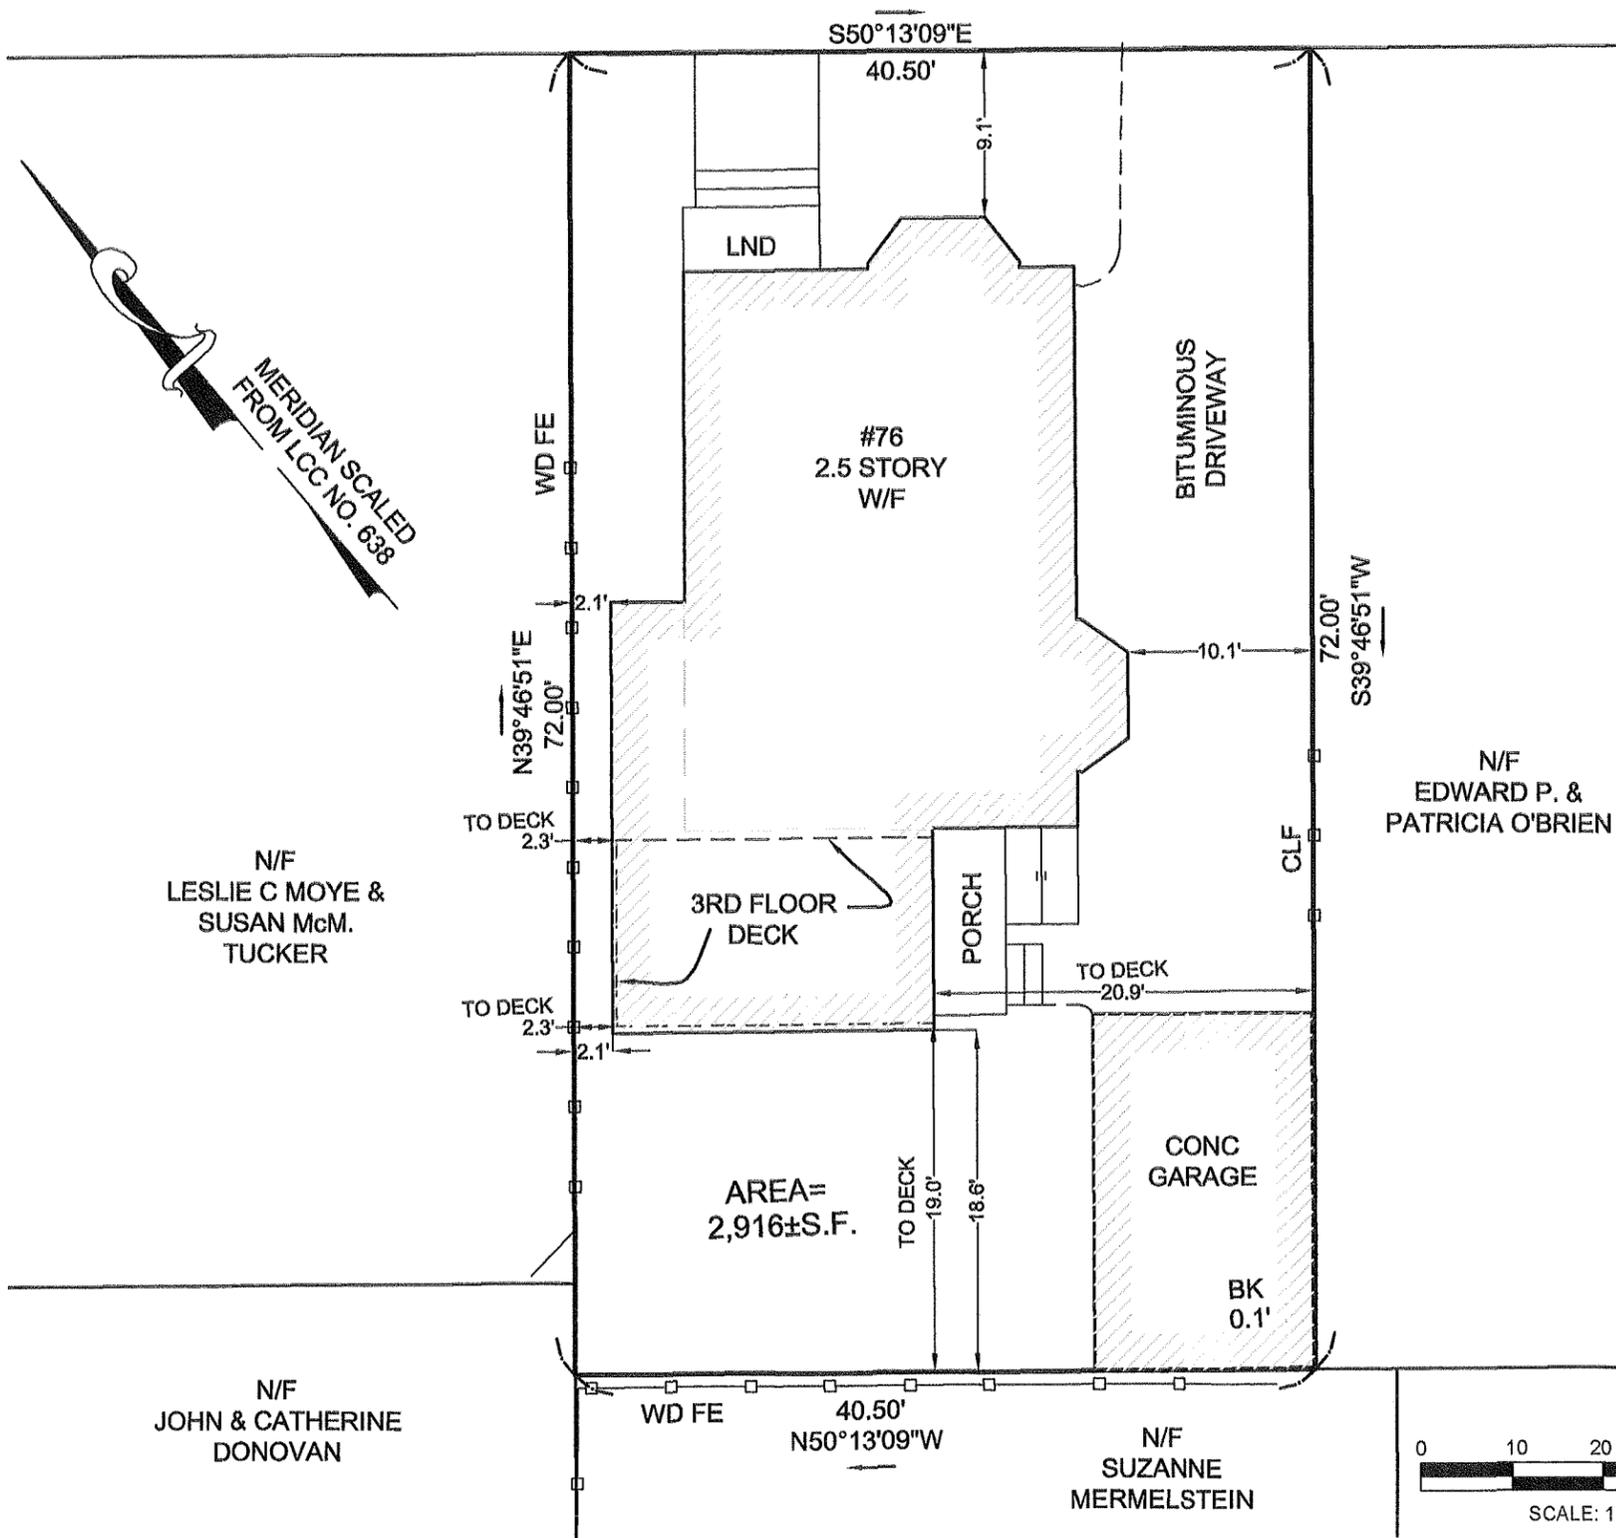

MERIDIAN SCALED
FROM LCC NO. 638

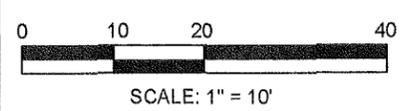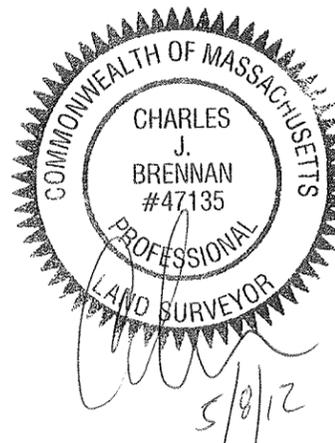

**PLOT PLAN
IN
SOMERVILLE, MA**

AT 76 BOSTON STREET
PREPARED FOR

ANNE M. SLATER

BY
VANCURA & BRENNAN

1 JACKSON STREET, NEWBURYPORT, MA 01950
TEL. 617-834-6073 & 978-395-1689 FAX 978-463-7947

MAY 8, 2012

INFO@VANCURABRENNAN.COM

2012016