

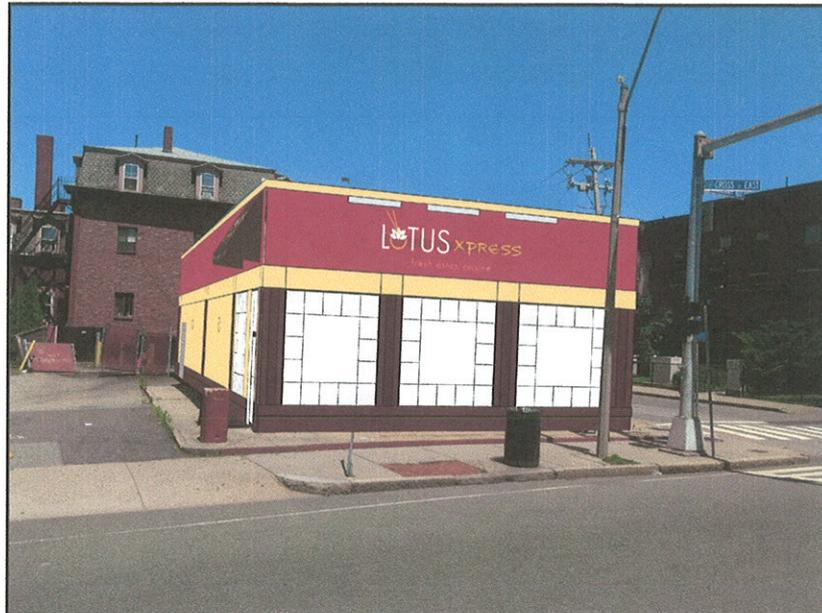


**PROPOSED**

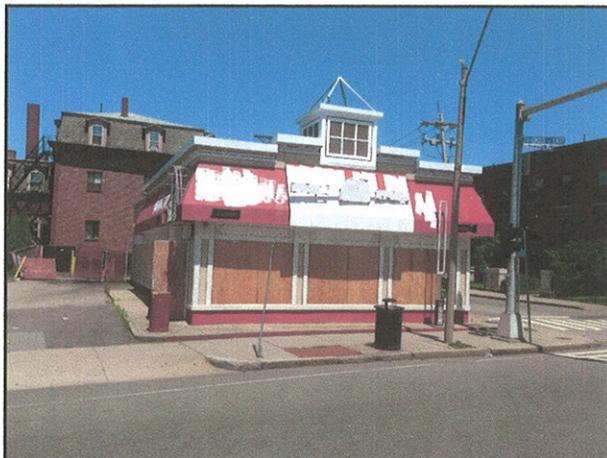

**EXISTING**

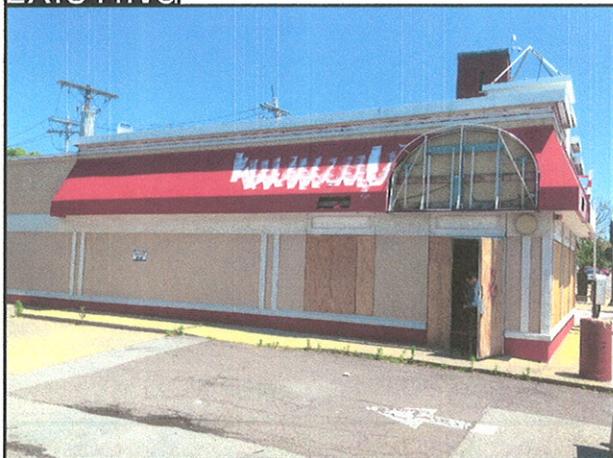

**Elevation**

Customer: **Alan Chen**  
 Company: **Lotus Xpress**  
 Phone: **781-698-9613**  
 Original: **06/18/2012**  
 Estimate: **\$0.00**

Revision: **8/17/2012**

Address: **167 Broadway**  
 City: **Somerville**  
 State/Zip: **MA 02145**  
 File Name: **Elevation - Ba.fs**  
 Job No.: **1206181230P**

Approved  Approved as Noted  Revise & Resubmit

The undersigned hereby certifies that the quoted prices, specifications, terms and conditions are accepted. Excel Signs is authorized to perform the work as specified.

X \_\_\_\_\_ Date \_\_\_\_\_


Print Name \_\_\_\_\_

**EXCEL SIGNS**

**259 QUINCY AVENUE**  
**QUINCY, MA 02169**

© EXCEL SIGNS ALL RIGHTS RESERVED

**TEL 617.479.8552**  
**FAX 617.479.4852**  
**WWW.EXCELSIGNS.COM**

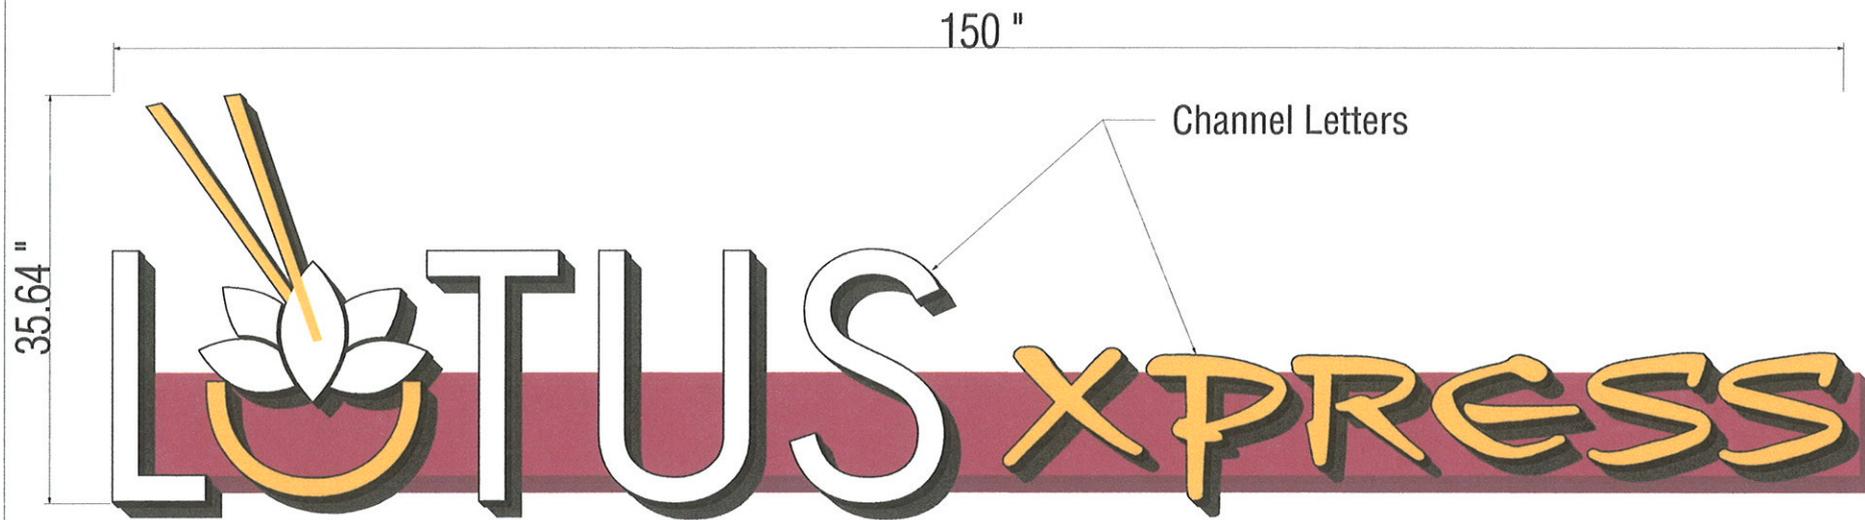

**CHANNEL LETTER SPECIFICATIONS:**

- Face: 1/8" acrylic
- Trim Cap: 1" black
- Return: .040" black alum.
- Illumination: Internal LED
- Raceway: .040" alum. on 1" alum. frame

**FLAT CUT LETTER SPECIFICATIONS:**

- Material: 1/2" PVC
- Mount: 1/2" stud

**Channel Letters**

Customer: **Alan Chen**  
 Company: **Lotus Xpress**  
 Phone: **781-698-9613**  
 Original: **06/18/2012**  
 Estimate: **\$2500.00**

Revision: **8/17/2012**

Address: **167 Broadway**  
 City: **Somerville**  
 State/Zip: **MA 02145**  
 File Name: **Channel Letter.fs**  
 Job No.: **1206181230P**

Approved  Approved as Noted  Revise & Resubmit

The undersigned hereby certifies that the quoted prices, specifications, terms and conditions are accepted. Excel Signs is authorized to perform the work as specified.

X \_\_\_\_\_ Date \_\_\_\_\_

Print Name \_\_\_\_\_


**EXCEL SIGNS**

**259 QUINCY AVENUE**  
**QUINCY, MA 02169**

**TEL 617.479.8552**  
**FAX 617.479.4852**

©EXCEL SIGNS ALL RIGHTS RESERVED

**WWW.EXCELSIGNS.COM**

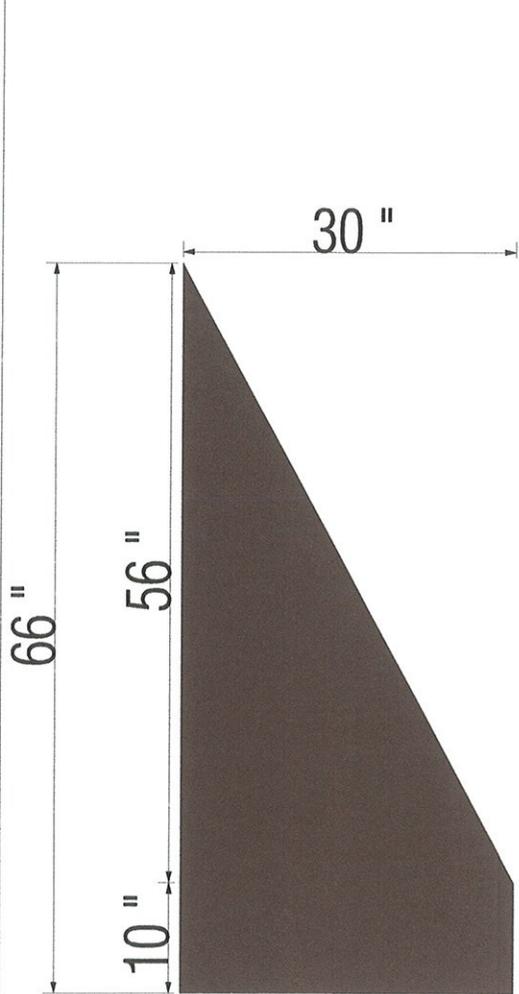

**SPECIFICATIONS:**

- Fabric: Sunbrella True Brown
- Structure: 1" galvanized tubing frame
- Graphic: Polyester Insignia clothes

**Awning**

Customer: **Alan Chen**  
 Company: **Lotus Xpress**  
 Phone: **781-698-9613**  
 Original: **08/17/2012**  
 Estimate: **\$595.00**

Revision: **8/17/2012**


Address: **167 Broadway**  
 City: **Somerville**  
 State/Zip: **MA 02145**  
 File Name: **Awning.fs**  
 Job No.: **1206181230P**

Approved    Approved as Noted    Revise & Resubmit  
 The undersigned hereby certifies that the quoted prices, specifications, terms and conditions are accepted. Excel Signs is authorized to perform the work as specified.


X \_\_\_\_\_ Date \_\_\_\_\_  
 Print Name

**EXCEL SIGNS**  
 259 QUINCY AVENUE | TEL 617.479.8552  
 QUINCY, MA 02169 | FAX 617.479.4852  
 © EXCEL SIGNS ALL RIGHTS RESERVED | WWW.EXCELSIGNS.COM




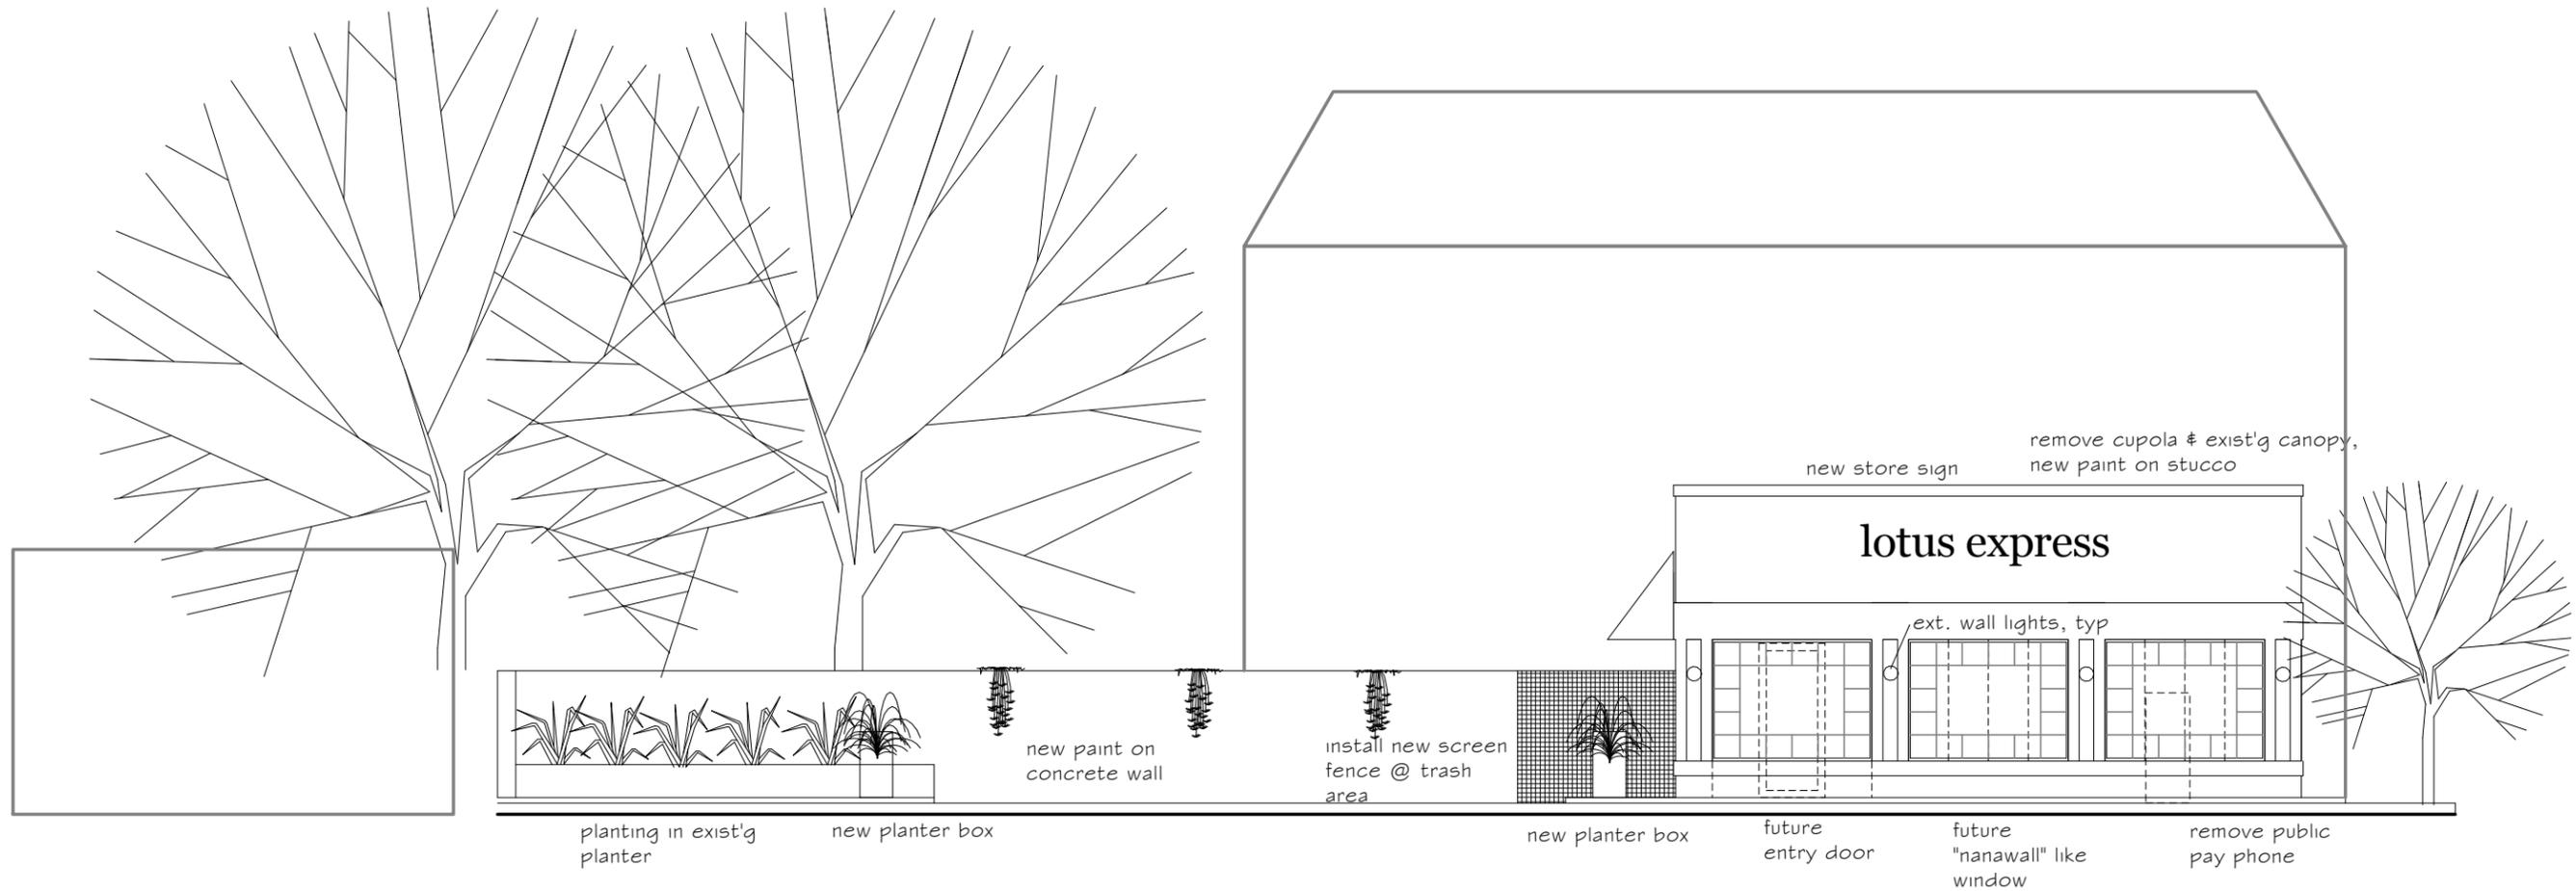

STREET ELEVATION, SCALE: 1/8" = 1'0"

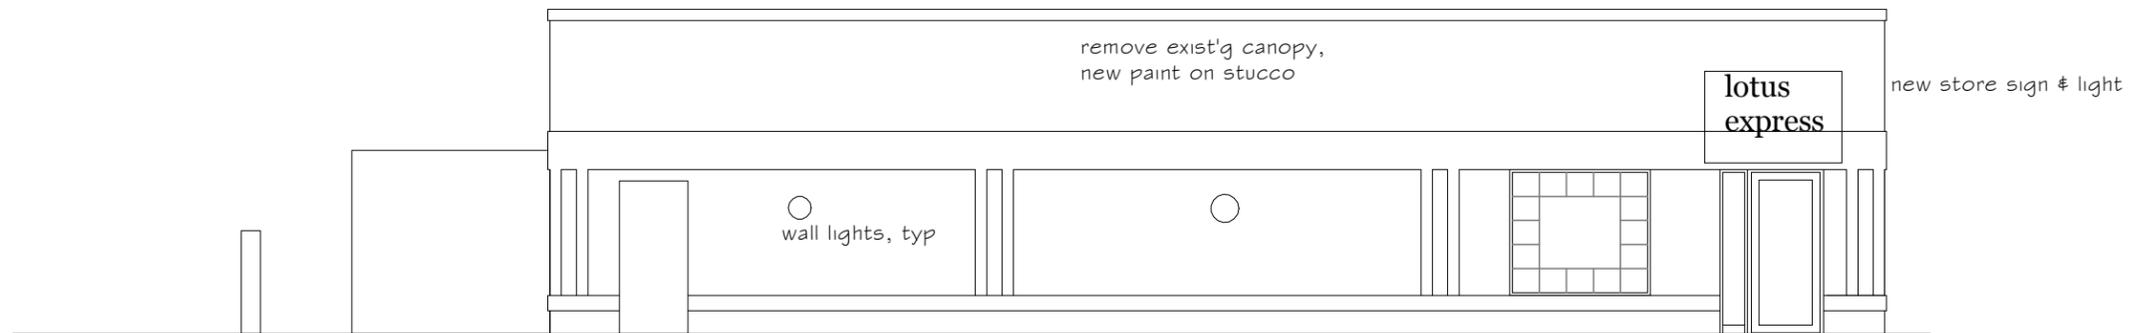

PARKING LOT ELEVATION, SCALE: 1/8" = 1'0"

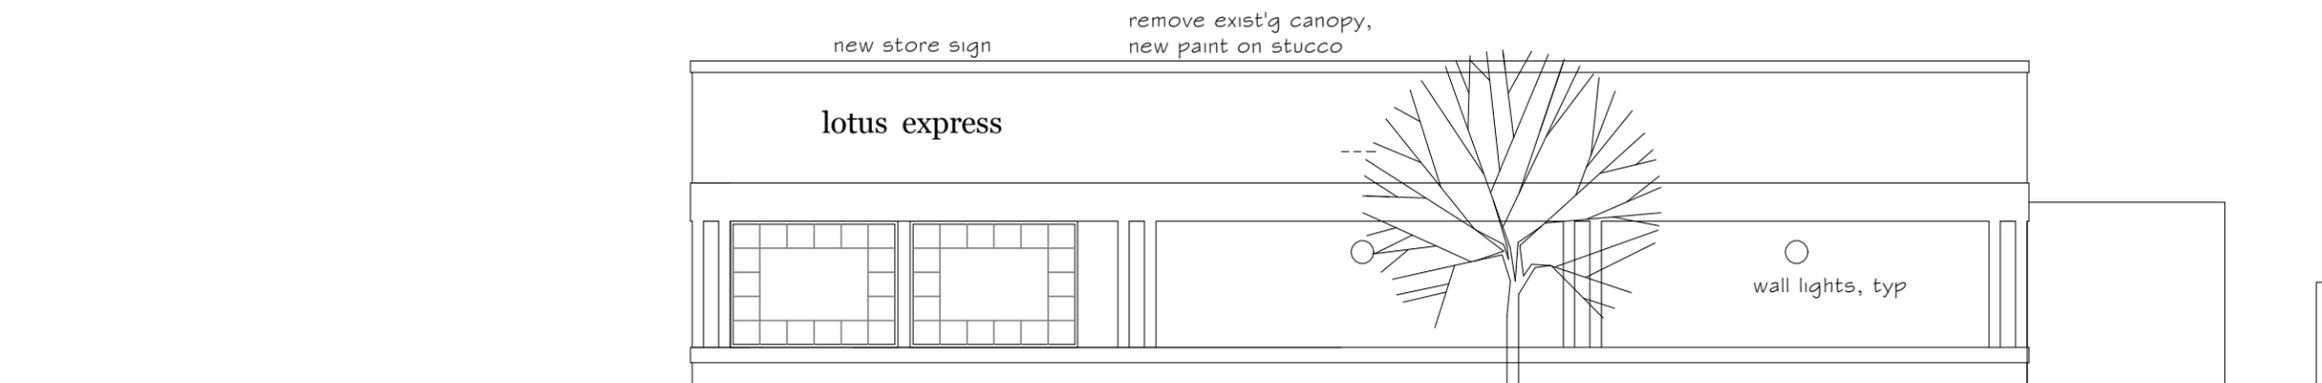

SIDE STREET ELEVATION, SCALE: 1/8" = 1'0"

SEP. 12, 2012 (ext. lights)  
 (see drawing by sign company  
 for new store signs)

BUILDING ELEVATIONS	
167 BROADWAY, SOMERVILLE, MA	
PERMIT SET, AUG. 15, 2012	
BY: KT HUANG, ARCHITECT	A4