

**Proposed Bed and Breakfast
for
204 Morrison Avenue, Somerville, MA.**



The Morrison House

Bed & Breakfast


*221 Morrison Avenue
Somerville, MA 02144
617.627.9670*

email: hosts@morrisonhousebnb.com / web page: www.morrisonhousebnb.com

August 8, 2014



View looking east along Morrison Avenue

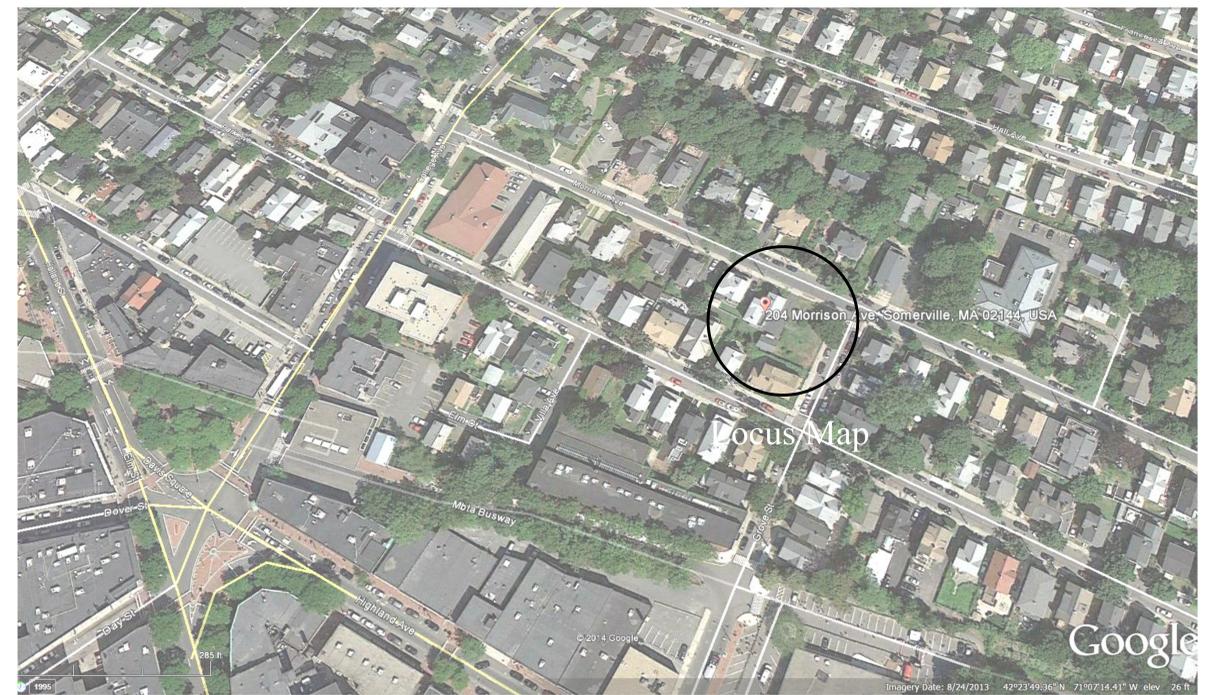

Locality Plan



View looking west along Morrison Avenue



View looking north along Morrison Avenue



Bourque Design

Architectural Design from
Conception to Construction

Ron Bourque, Architect
AIA, NCARB, CS, LEED GA

rbourq@gmail.com
781-296-6654
9 Morton Street, Waltham, MA 02453

Proposed Bed and Breakfast
for
204 Morrison Avenue, Somerville, MA.

August 8, 2014




The Morrison House
Bed & Breakfast

221 Morrison Avenue
Somerville, MA 02144
617.627.9670

email: hosts@morrisonhousebnb.com / web page: www.morrisonhousebnb.com

MORRISON AVENUE

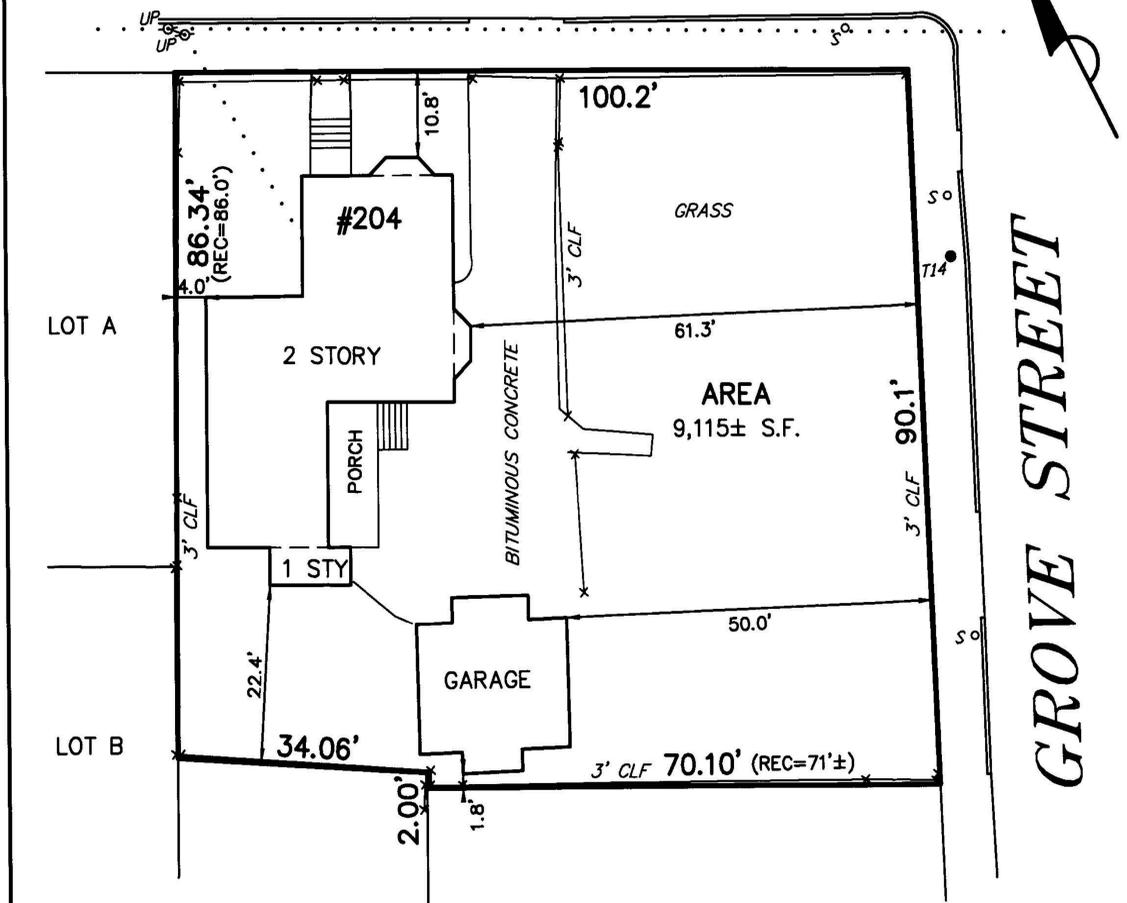

PREPARED FOR: ROY DYNNESEN

I HEREBY CERTIFY THAT THE BUILDING IS LOCATED AS SHOWN.

PROPOSED PLOT PLAN
#204 MORRISON AVENUE
 IN
SOMERVILLE, MA
 (MIDDLESEX COUNTY)

SCALE: 1" = 20' DATE: 6/4/2014

ROBER SURVEY
 1072A MASSACHUSETTS AVENUE
 ARLINGTON, MA 02476
 (781) 648-5533
 4253PP1.DWG

CLIFFORD E. ROBER, PLS DATE
 THIS PLAN MAY HAVE BEEN ALTERED IF THE SIGNATURE IS NOT SIGNED IN BLUE.

Existing Site Plan

BD
 Bourque Design

Architectural Design from
 Conception to Construction


Ron Bourque, Architect
 AIA, NCARB, CS, LEED GA

rbourq@gmail.com
 781-296-6654
 9 Morton Street, Waltham, MA 02453

Proposed Bed and Breakfast for 204 Morrison Avenue, Somerville, MA. August 8, 2014



221 Morrison Avenue
 Somerville, MA 02144
 617.627.9670
 email:hosts@morrisonhousebnb.com / web page: www.morrisonhousebnb.com

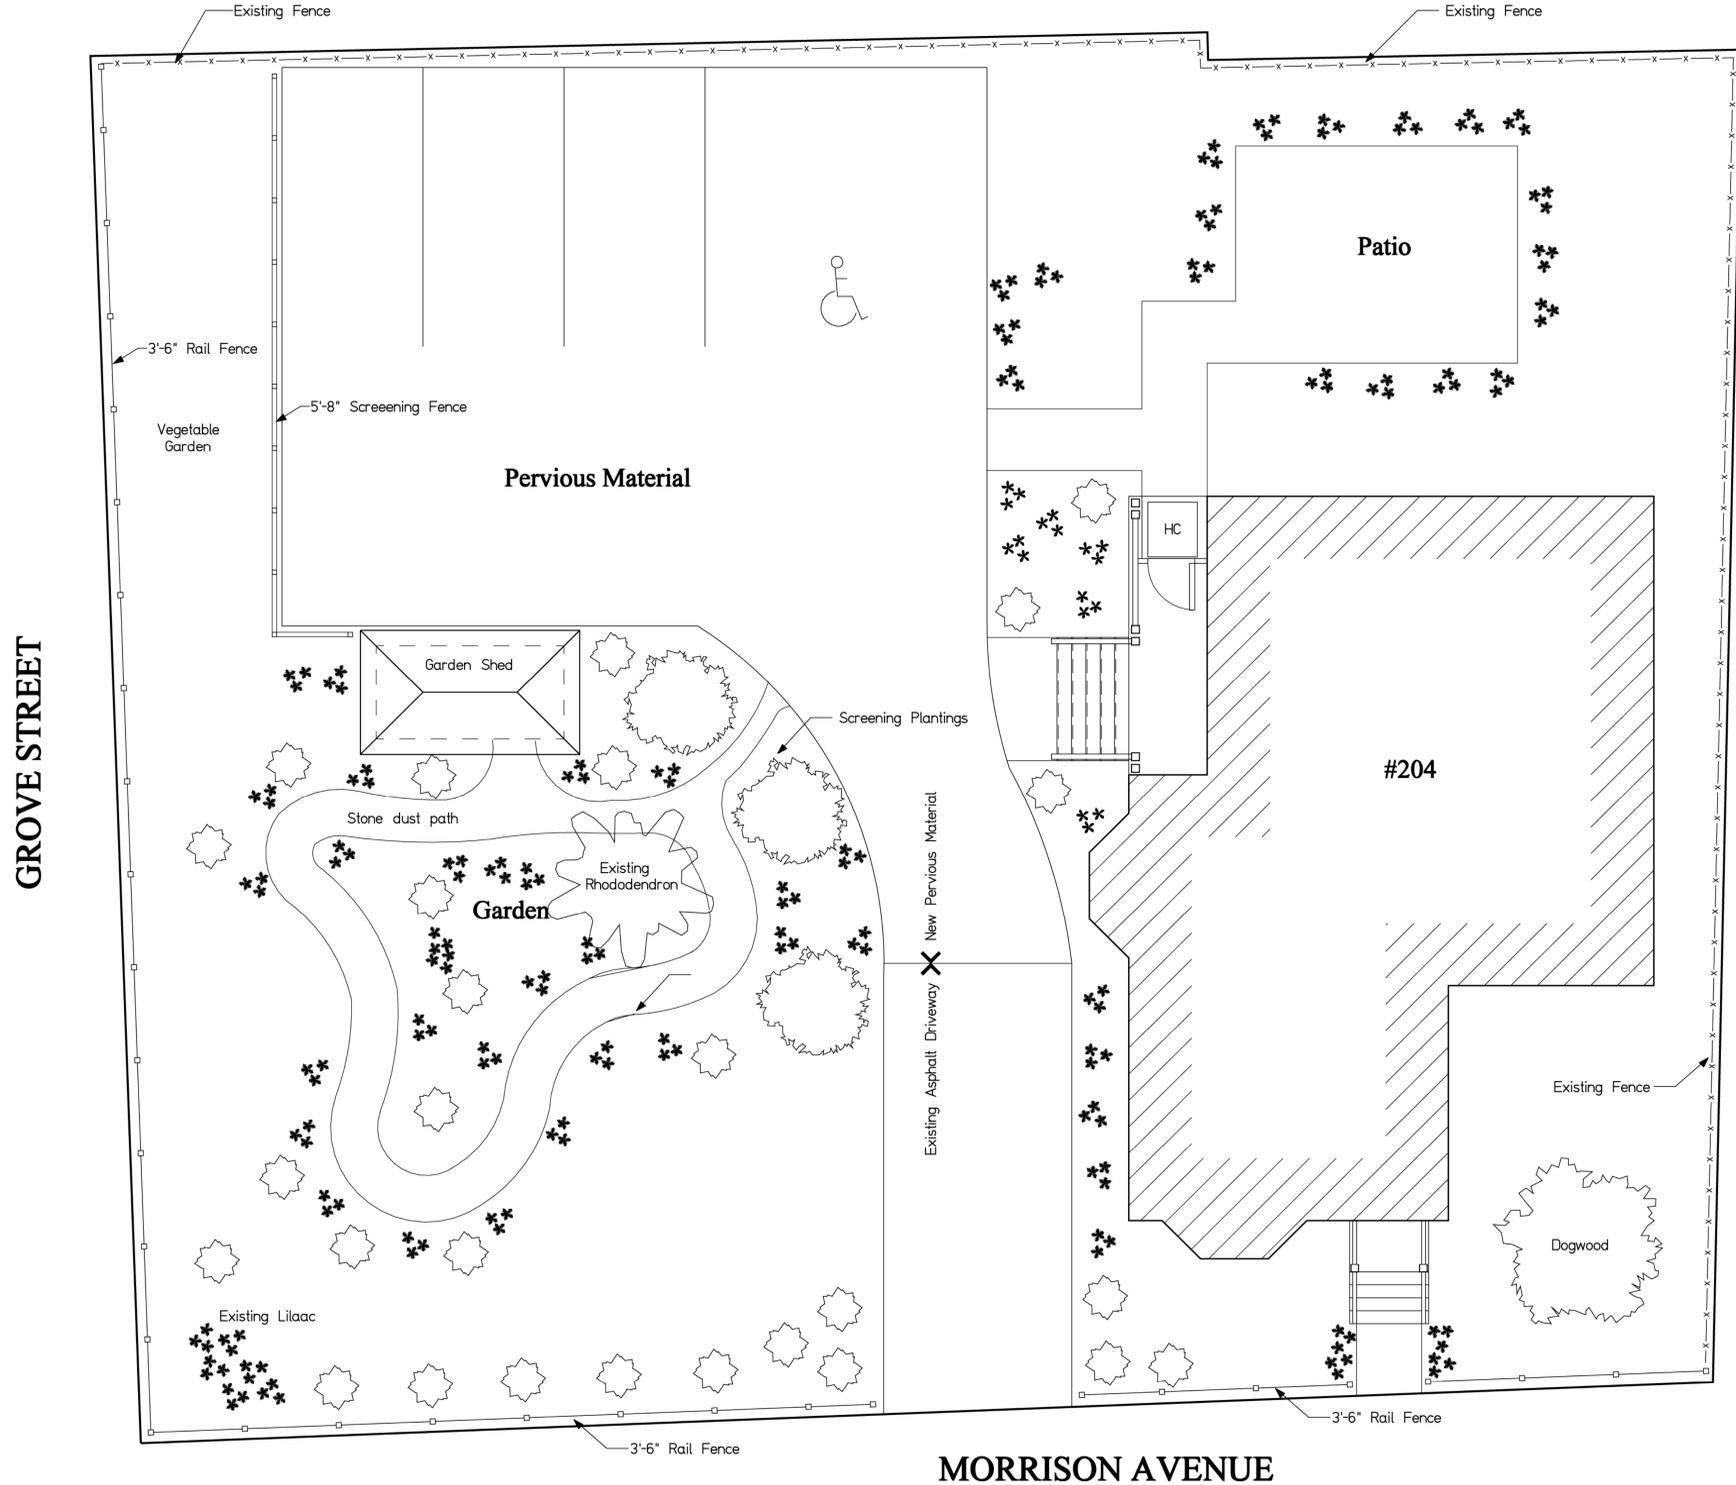


Proposed Site Plan

BD
 Bourque Design
 Architectural Design from
 Conception to Construction
 Ron Bourque, Architect
 AIA, NCARB, CS, LEED GA
 rbourq@gmail.com
 781-296-6654
 9 Morton Street, Waltham, MA 02453


Proposed Bed and Breakfast
 for
204 Morrison Avenue, Somerville, MA.
 August 8, 2014



221 Morrison Avenue
 Somerville, MA 02144
 617.627.9670
 email:hosts@morrisonhousebnb.com / web page: www.morrisonhousebnb.com

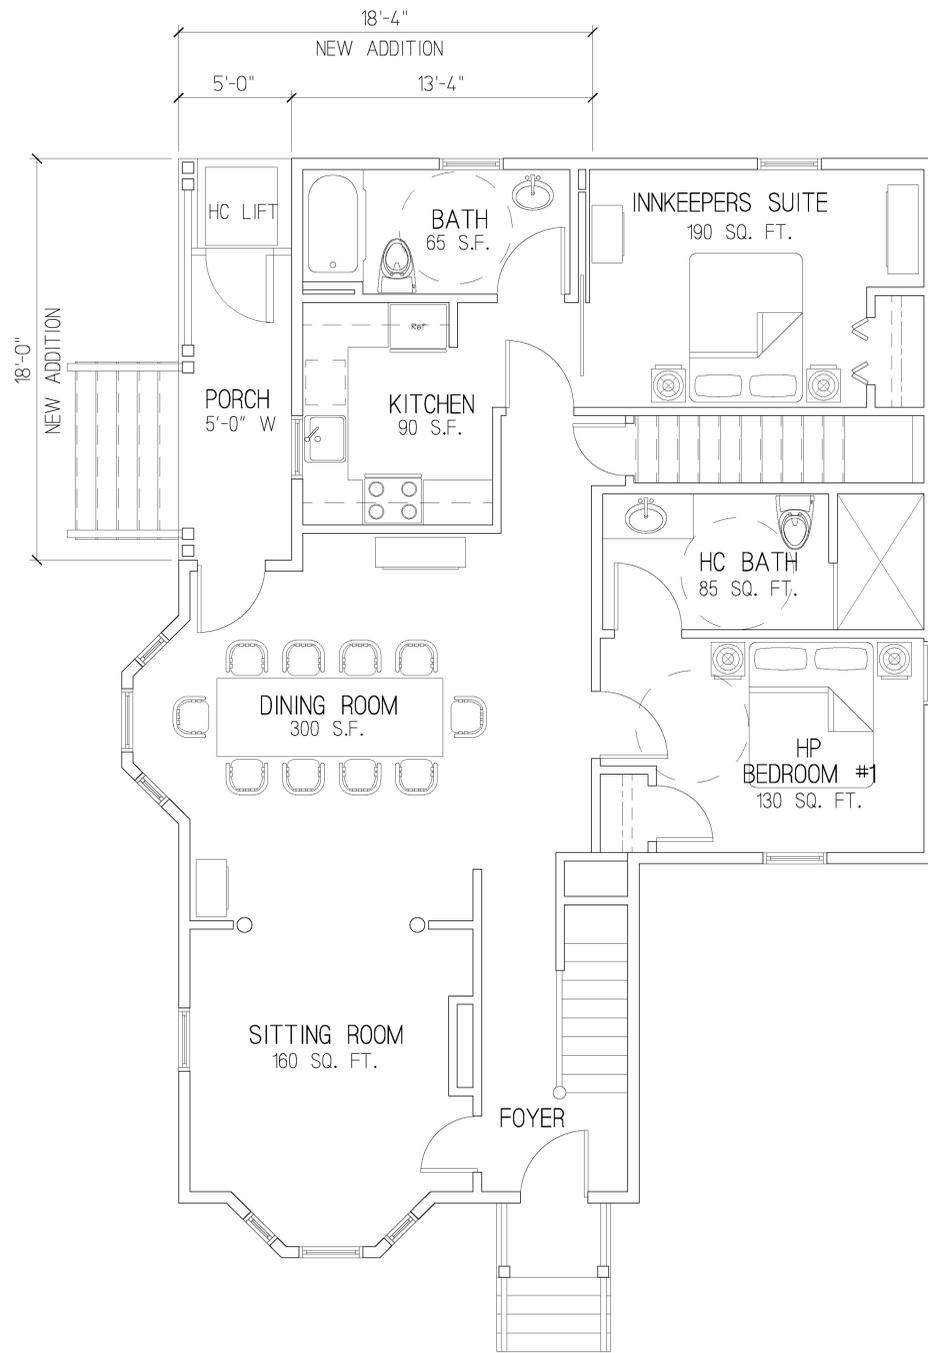

Proposed First Floor Plan

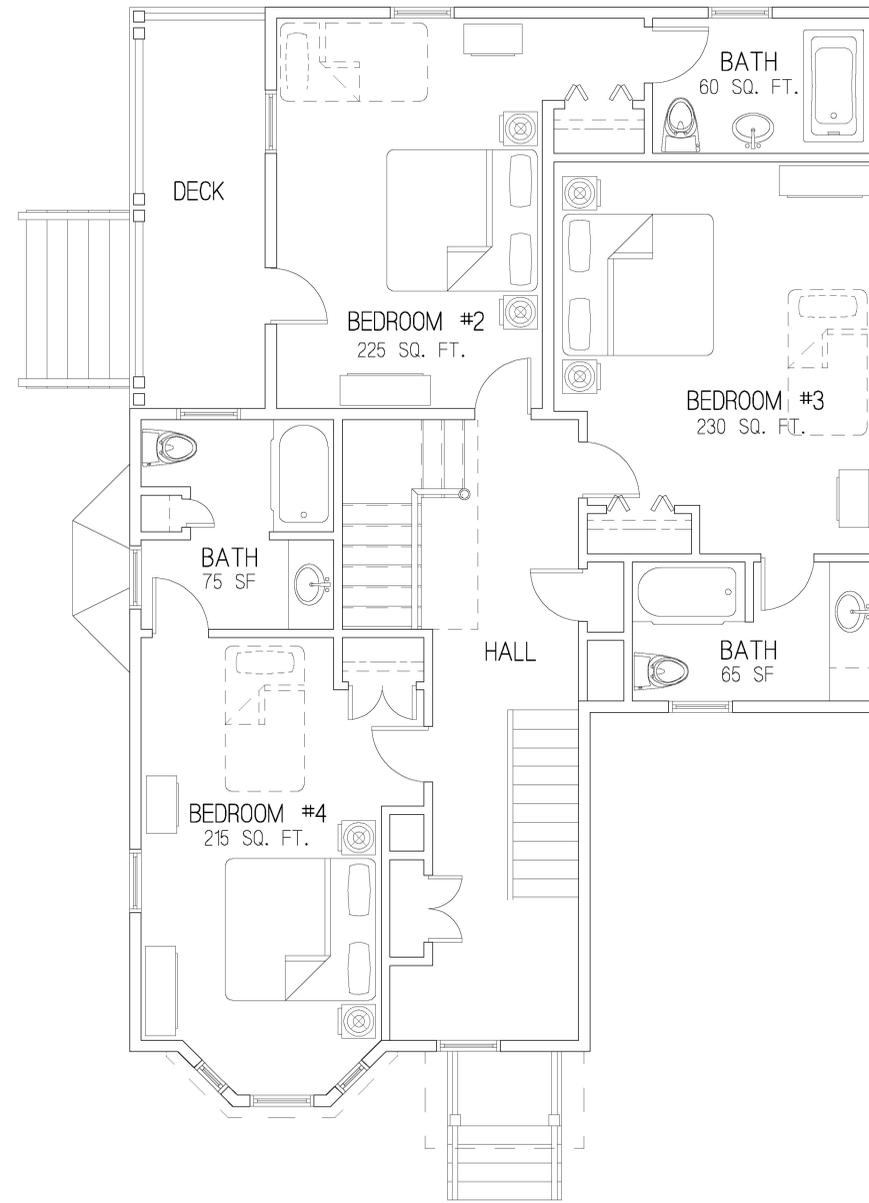

Proposed Second Floor Plan



Bourque Design
 Architectural Design from
 Conception to Construction
 Ron Bourque , Architect
 AIA, NCARB, CS, LEED GA
 rbourq@gmail.com
 781-296-6654
 9 Morton Street, Waltham, MA 02453


Proposed Bed and Breakfast for 204 Morrison Avenue, Somerville, MA.

August 8, 2014



*The Morrison House
 Bed & Breakfast*

221 Morrison Avenue
 Somerville, MA 02144
 617.627.9670
 email:hosts@morrisonhousebnb.com / web page: www.morrisonhousebnb.com

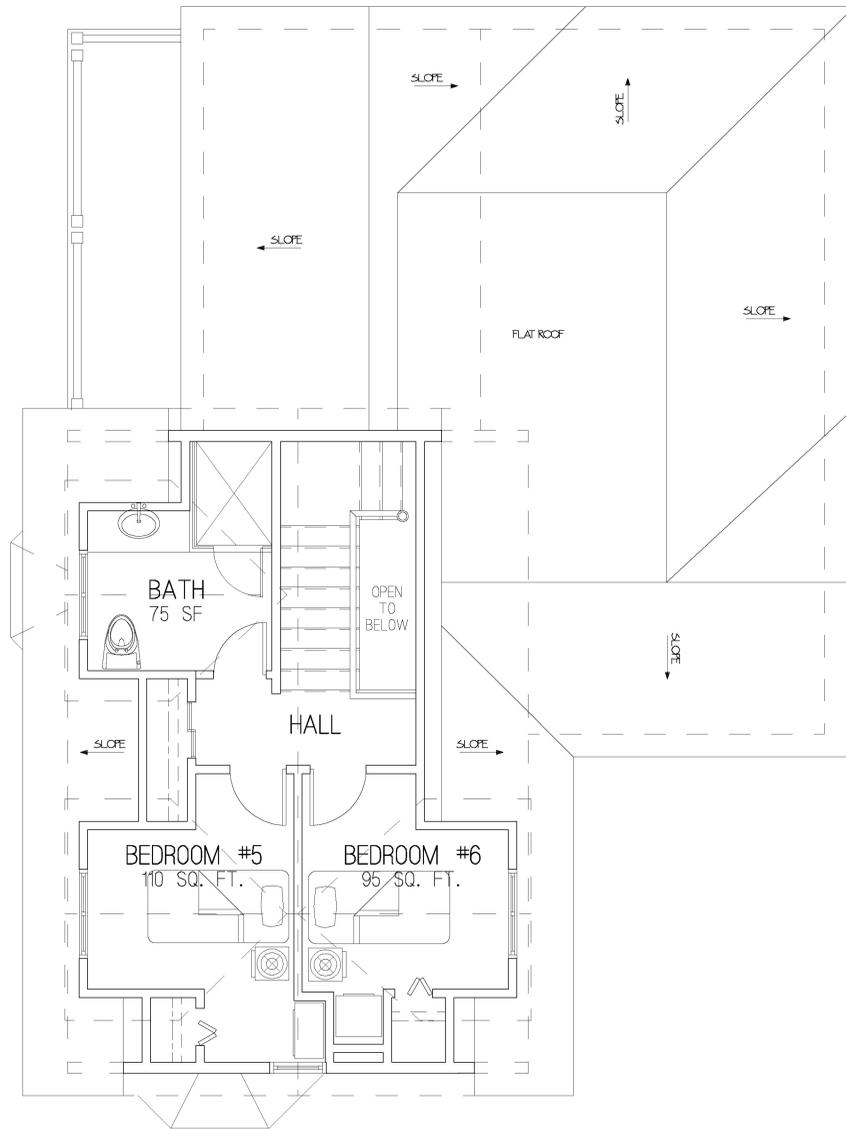

Proposed Third Floor Plan



Front Elevation



Bourque Design

Architectural Design from
Conception to Construction

Ron Bourque, Architect
AIA, NCARB, CS, LEED GA

rbourq@gmail.com
781-296-6654
9 Morton Street, Waltham, MA 02453

Proposed Bed and Breakfast
for
204 Morrison Avenue, Somerville, MA.

August 8, 2014



The Morrison House
Bed & Breakfast

221 Morrison Avenue
Somerville, MA 02144
617.627.9670

email:hosts@morrisonhousebnb.com / web page: www.morrisonhousebnb.com



Left Elevation



Bourque Design

Architectural Design from
Conception to Construction

Ron Bourque, Architect
AIA, NCARB, CS, LEED GA

rbourq@gmail.com
781-296-6654
9 Morton Street, Waltham, MA 02453

Proposed Bed and Breakfast
for
204 Morrison Avenue, Somerville, MA.

August 8, 2014



The Morrison House
Bed & Breakfast

221 Morrison Avenue
Somerville, MA 02144
617.627.9670

email: hosts@morrisonhousebnb.com / web page: www.morrisonhousebnb.com



Right Elevation



Bourque Design

Architectural Design from
Conception to Construction

Ron Bourque, Architect
AIA, NCARB, CS, LEED GA

rbourq@gmail.com
781-296-6654
9 Morton Street, Waltham, MA 02453

Proposed Bed and Breakfast
for
204 Morrison Avenue, Somerville, MA.

August 8, 2014



The Morrison House

Bed & Breakfast

221 Morrison Avenue
Somerville, MA 02144
617.627.9670

email: hosts@morrisonhousebnb.com / web page: www.morrisonhousebnb.com



Rear Elevation



Bourque Design

Architectural Design from
Conception to Construction

Ron Bourque, Architect
AIA, NCARB, CS, LEED GA

rbourq@gmail.com
781-296-6654
9 Morton Street, Waltham, MA 02453

Proposed Bed and Breakfast
for
204 Morrison Avenue, Somerville, MA.

August 8, 2014



The Morrison House
Bed & Breakfast

221 Morrison Avenue
Somerville, MA 02144
617.627.9670

email: hosts@morrisonhousebnb.com / web page: www.morrisonhousebnb.com



Existing View



Perspective View



Bourque Design

Architectural Design from
Conception to Construction

Ron Bourque, Architect
AIA, NCARB, CS, LEED GA

rbourq@gmail.com
781-296-6654
9 Morton Street, Waltham, MA 02453

Proposed Bed and Breakfast
for
204 Morrison Avenue, Somerville, MA.

August 8, 2014



The Morrison House
Bed & Breakfast

221 Morrison Avenue
Somerville, MA 02144
617.627.9670

email: hosts@morrisonhousebnb.com / web page: www.morrisonhousebnb.com



Existing View



Perspective View



Bourque Design

Architectural Design from
Conception to Construction

Ron Bourque , Architect
AIA, NCARB, CS, LEED GA

rbourq@gmail.com
781-296-6654
9 Morton Street, Waltham, MA 02453

**Proposed Bed and Breakfast
for
204 Morrison Avenue, Somerville, MA.**

August 8, 2014



*The Morrison House
Bed & Breakfast*

221 Morrison Avenue
Somerville, MA 02144
617.627.9670

email:hosts@morrisonhousebnb.com / web page: www.morrisonhousebnb.com