




ASH AVENUE

N/F
48-50 ASH AVENUE
CONDOMINIUMS

N/F
JOHN J. & MARCIA
AHEARN
113 MORELAND STREET

MORELAND STREET

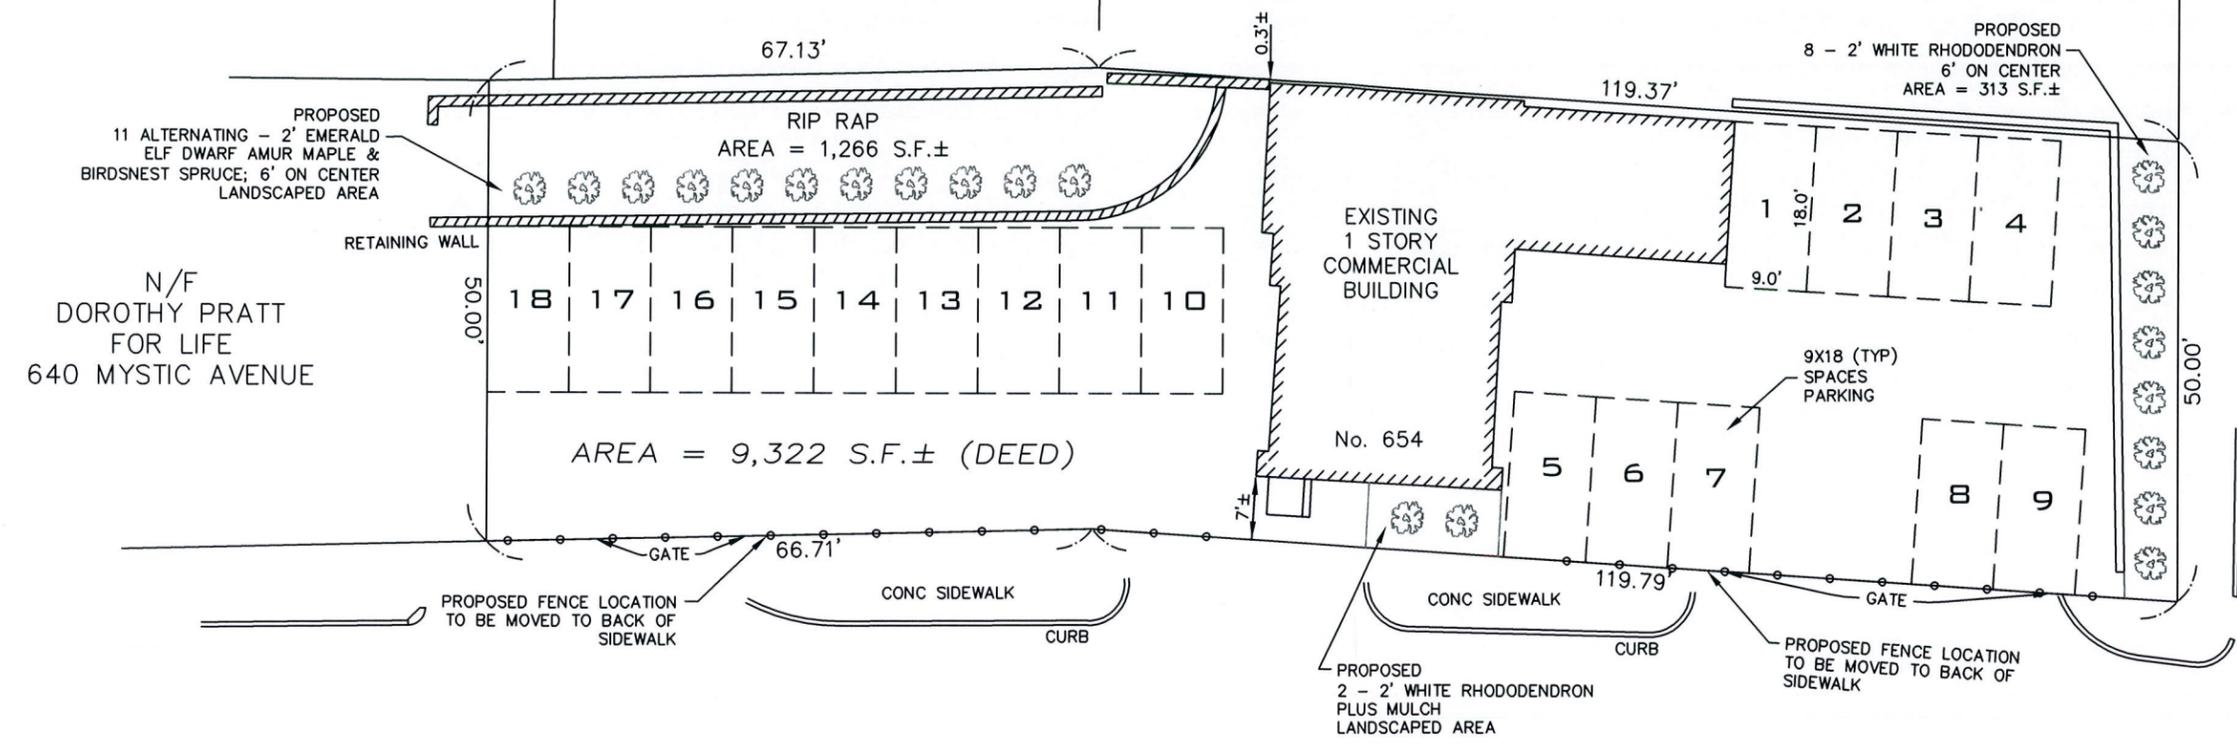

PARKING PLAN
654 MYSTIC AVE
SOMERVILLE, MA.
(MIDDLESEX COUNTY)

MEDFORD ENGINEERING & SURVEY
ANGELO B. VENEZIANO ASSOCIATES
15 HALL STREET, MEDFORD, MA 02155
781-396-4466 fax: 781-396-8052

SURVEYOR'S CERTIFICATION:


TO: MAX SULIEMAN

I CERTIFY THAT THIS PLAN AND THE SURVEY ON WHICH IT IS BASED WERE MADE IN ACCORDANCE WITH THE GENERALLY ACCEPTABLE PRACTICES OF LAND SURVEYORS IN THE COMMONWEALTH OF MASSACHUSETTS FOR A PLAN AND SURVEY OF THIS TYPE. THIS CERTIFICATION IS MADE ONLY TO THE ABOVE NAMED INDIVIDUAL(S) AND IS NULL AND VOID UPON ANY FURTHER CONVEYANCE OF THIS PLAN.

THE FIELD WORK WAS COMPLETED ON: DECEMBER 15, 2014
DATE OF PLAN: DECEMBER 16, 2014
REVISED DATE: FEBRUARY 24, 2015



02/24/2015
DATE:

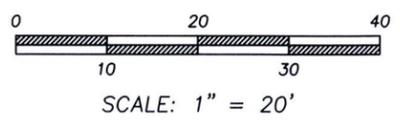

MYSTIC AVENUE

ASSESSOR'S MAP/BLOCK/LOT: 46/C/1

CURRENT OWNER: FIELDKOM REALTY TRUST

TITLE REFERENCE: BK 17295 PG 011

PLAN REFERENCE: PLAN BK 7 PG 42 & 43
PLAN 793 of 1987

THIS PLAN WAS PREPARED WITHOUT A FULL TITLE EXAMINATION AND IS NOT A CERTIFICATION TO THE TITLE OF THE LANDS SHOWN. THE OWNERSHIP OF ABUTTING PROPERTIES IS ACCORDING TO ASSESSORS RECORDS. THIS PLAN MAY OR MAY NOT SHOW ALL ENCUMBRANCES WHETHER EXPRESSED, IMPLIED OR PRESCRIPTIVE.

PREPARED BY:

PREPARED FOR:
MAX SULIEMAN

654 MYSTIC AVENUE
SOMERVILLE, MA 02144

DRAWN CAV	CHECKED RJM	FILE No. 19019
--------------	----------------	-------------------